




APPROACH ELEVATION

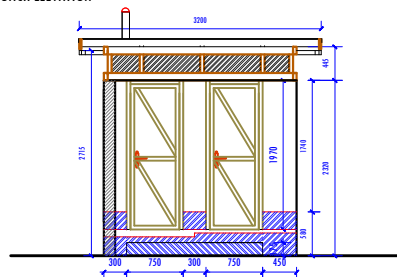


SIDE ELEVATION

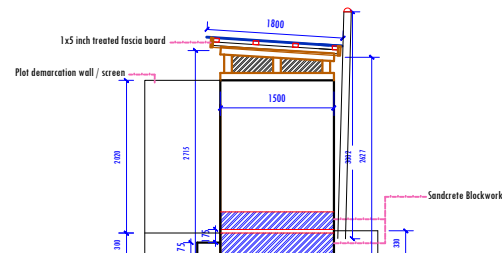


SECTION B-B

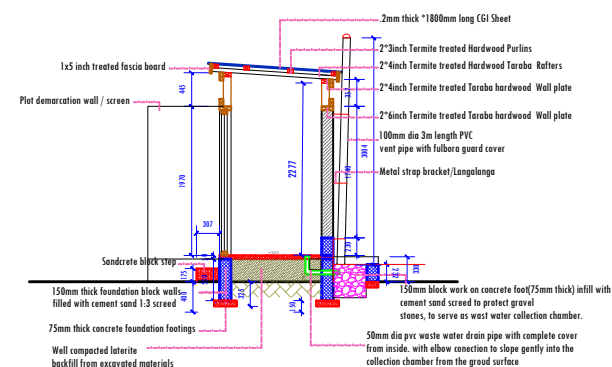


SECTION X-X

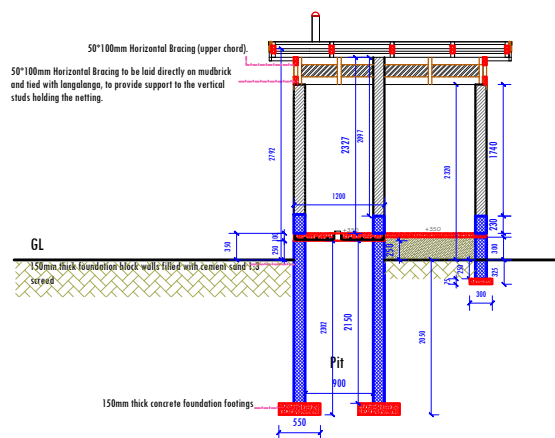

SECTION A-A

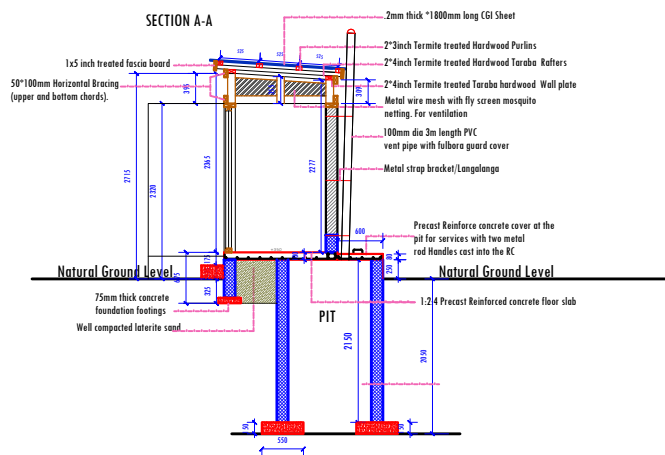

ROOF PLAN

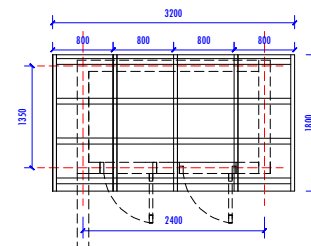

Title: Individual Household Mudbrick Latrine and Shower Block

Date: April 2022


Scale: 1:30 (A4)

Design by: IOM Shelter Team

Contact: wphilip@iom.int // apiccioli@iom.int

Location: Adamawa State, Nigeria

FLOOR PLAN

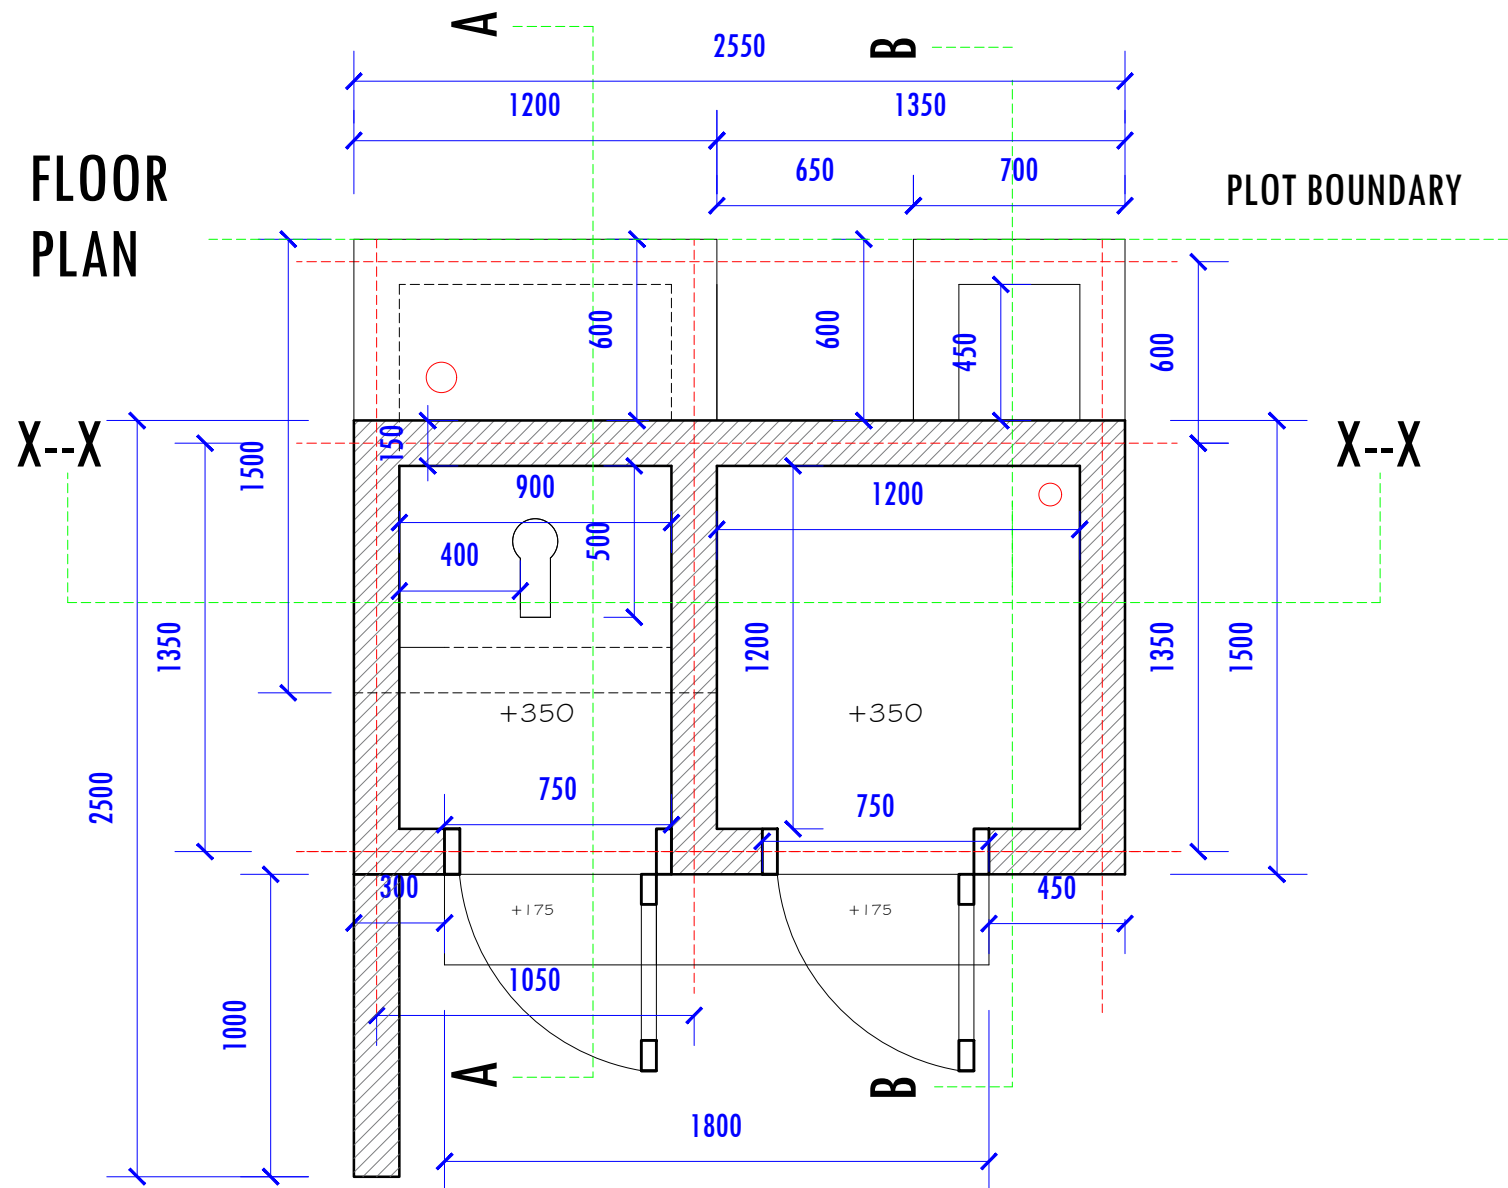

Title: Individual Household Mudbrick Latrine and Shower Block

Date: April 2022


Scale: 1:25 (A4)

Design by: IOM Shelter Team

Contact: wphilip@iom.int // apiccioli@iom.int

Location: Adamawa State, Nigeria

APPROACH ELEVATION

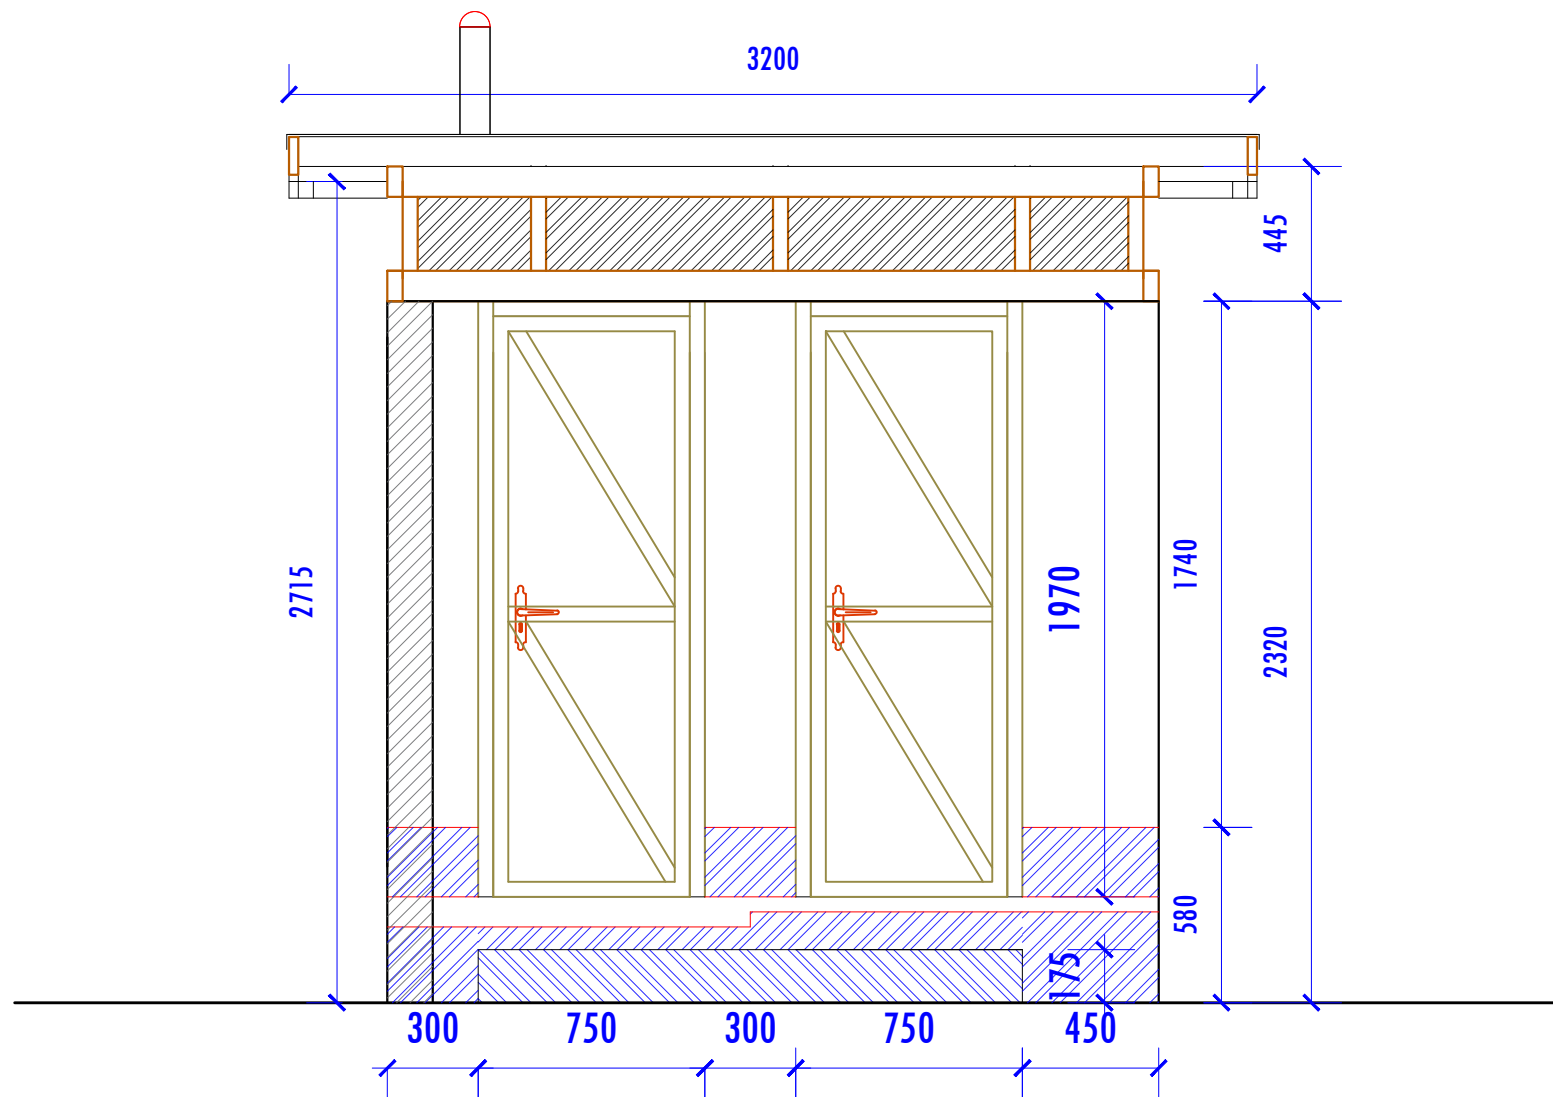

Title: Individual Household Mudbrick Latrine and Shower Block

Date: April 2022


Scale: 1:25 (A4)

Design by: IOM Shelter Team

Contact: wphilip@iom.int // apiccioli@iom.int

Location: Adamawa State, Nigeria

SIDE ELEVATION

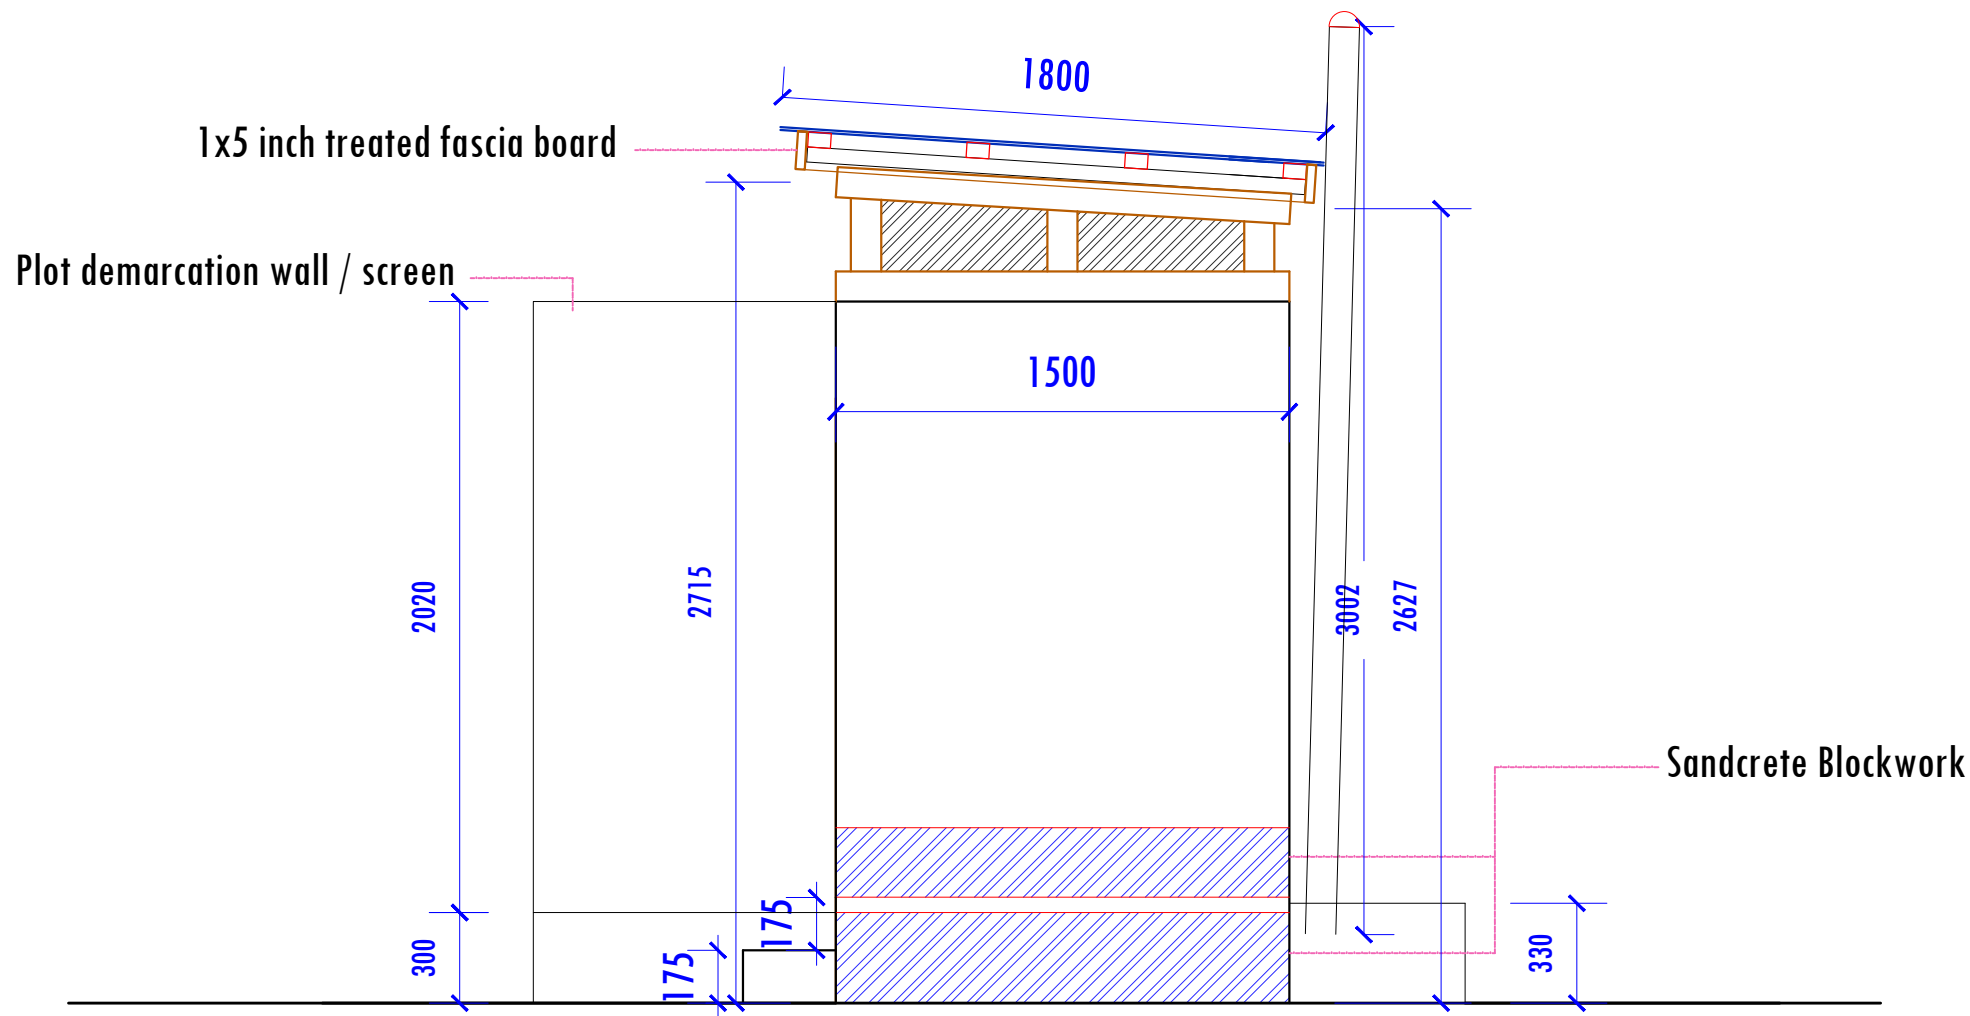

Title: Individual Household Mudbrick Latrine and Shower Block

Date: April 2022


Scale: 1:25 (A4)

Design by: IOM Shelter Team

Contact: wphilip@iom.int // apiccioli@iom.int

Location: Adamawa State, Nigeria

SECTION A-A

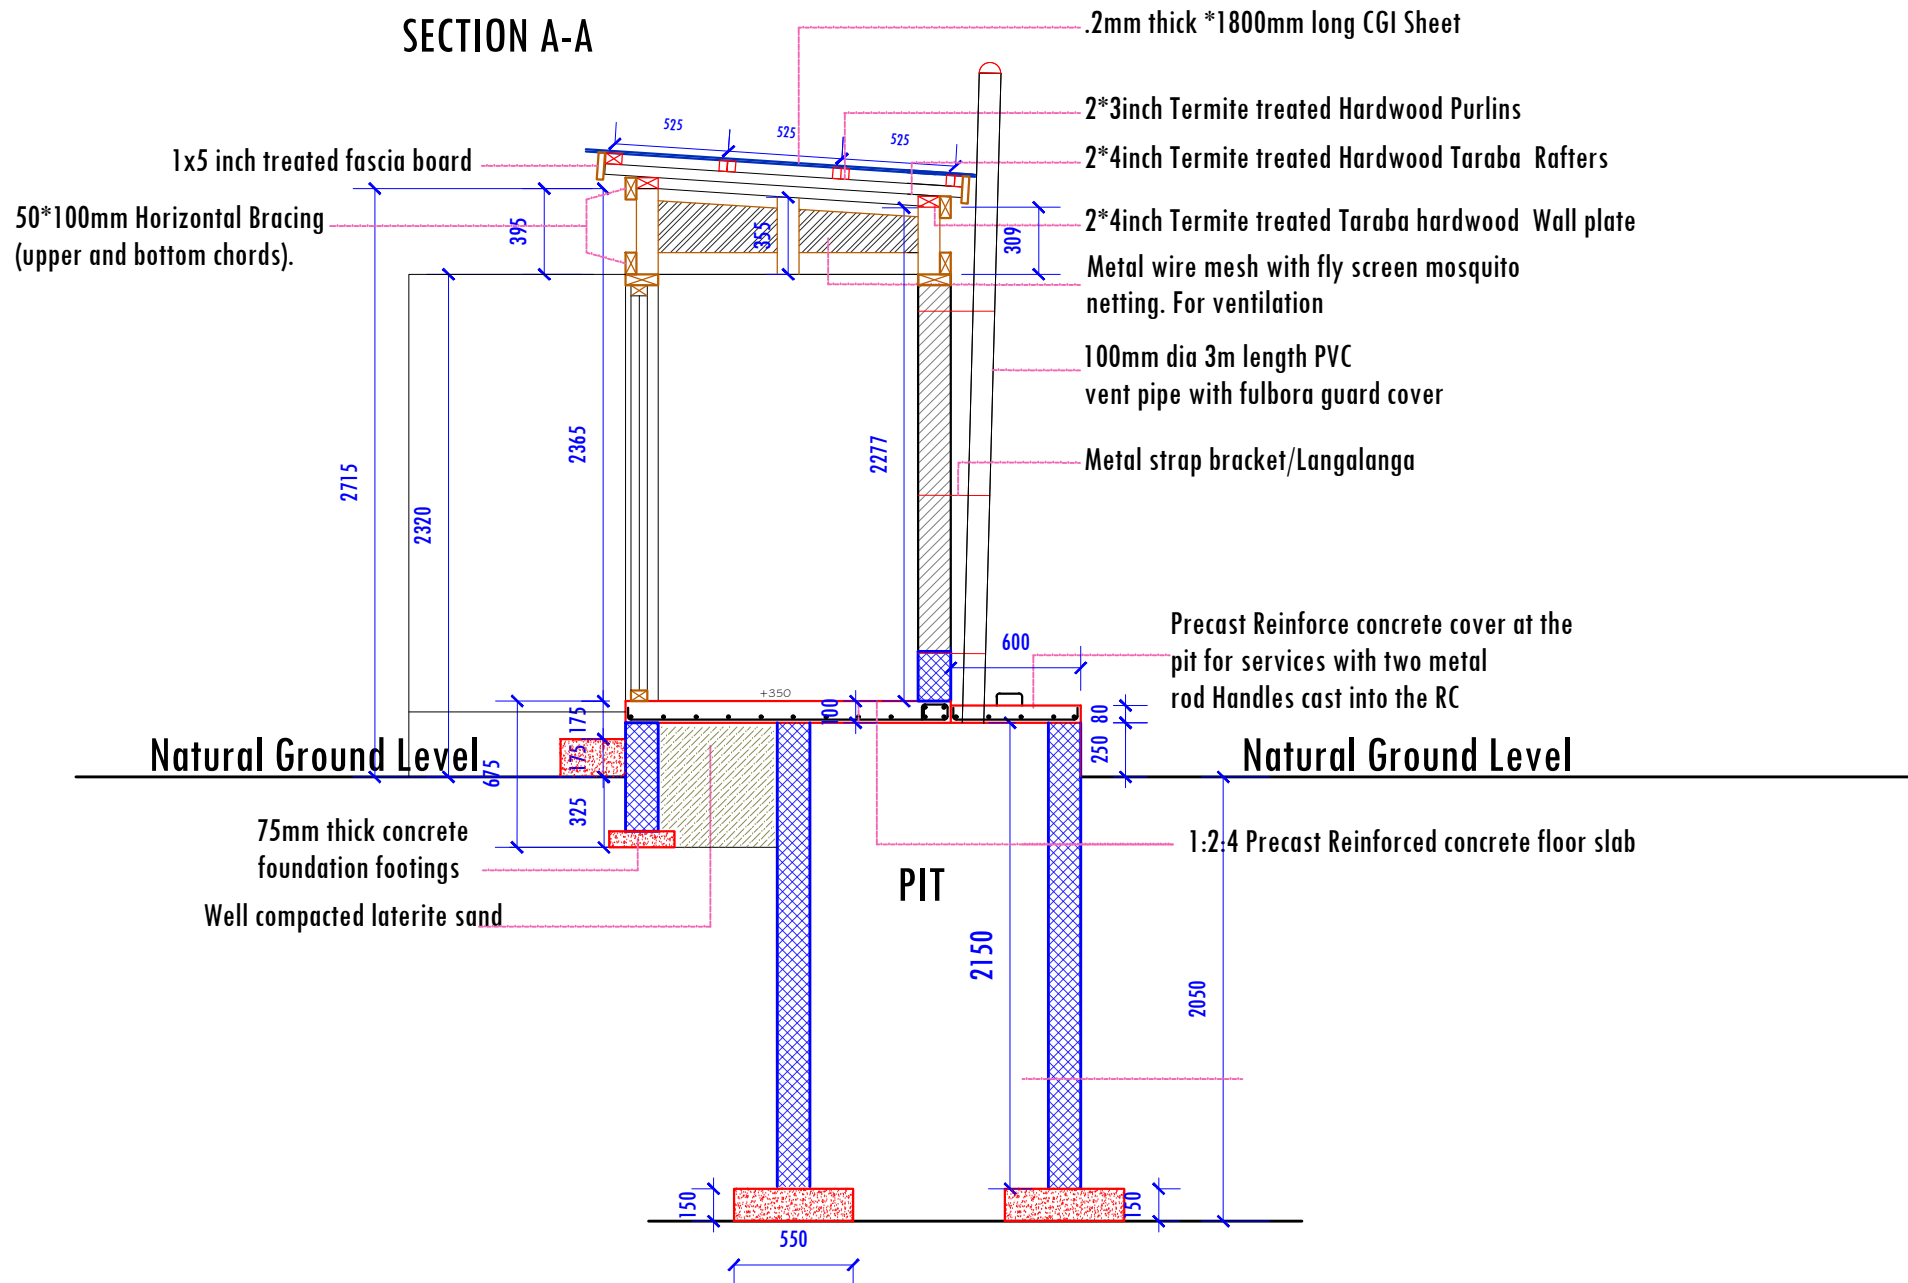

Title: Individual Household Mudbrick Latrine and Shower Block


Date: April 2022

Scale: NTS (A4)

Design by: IOM Shelter Team

Contact: wphilip@iom.int // apiccioli@iom.int

Location: Adamawa State, Nigeria

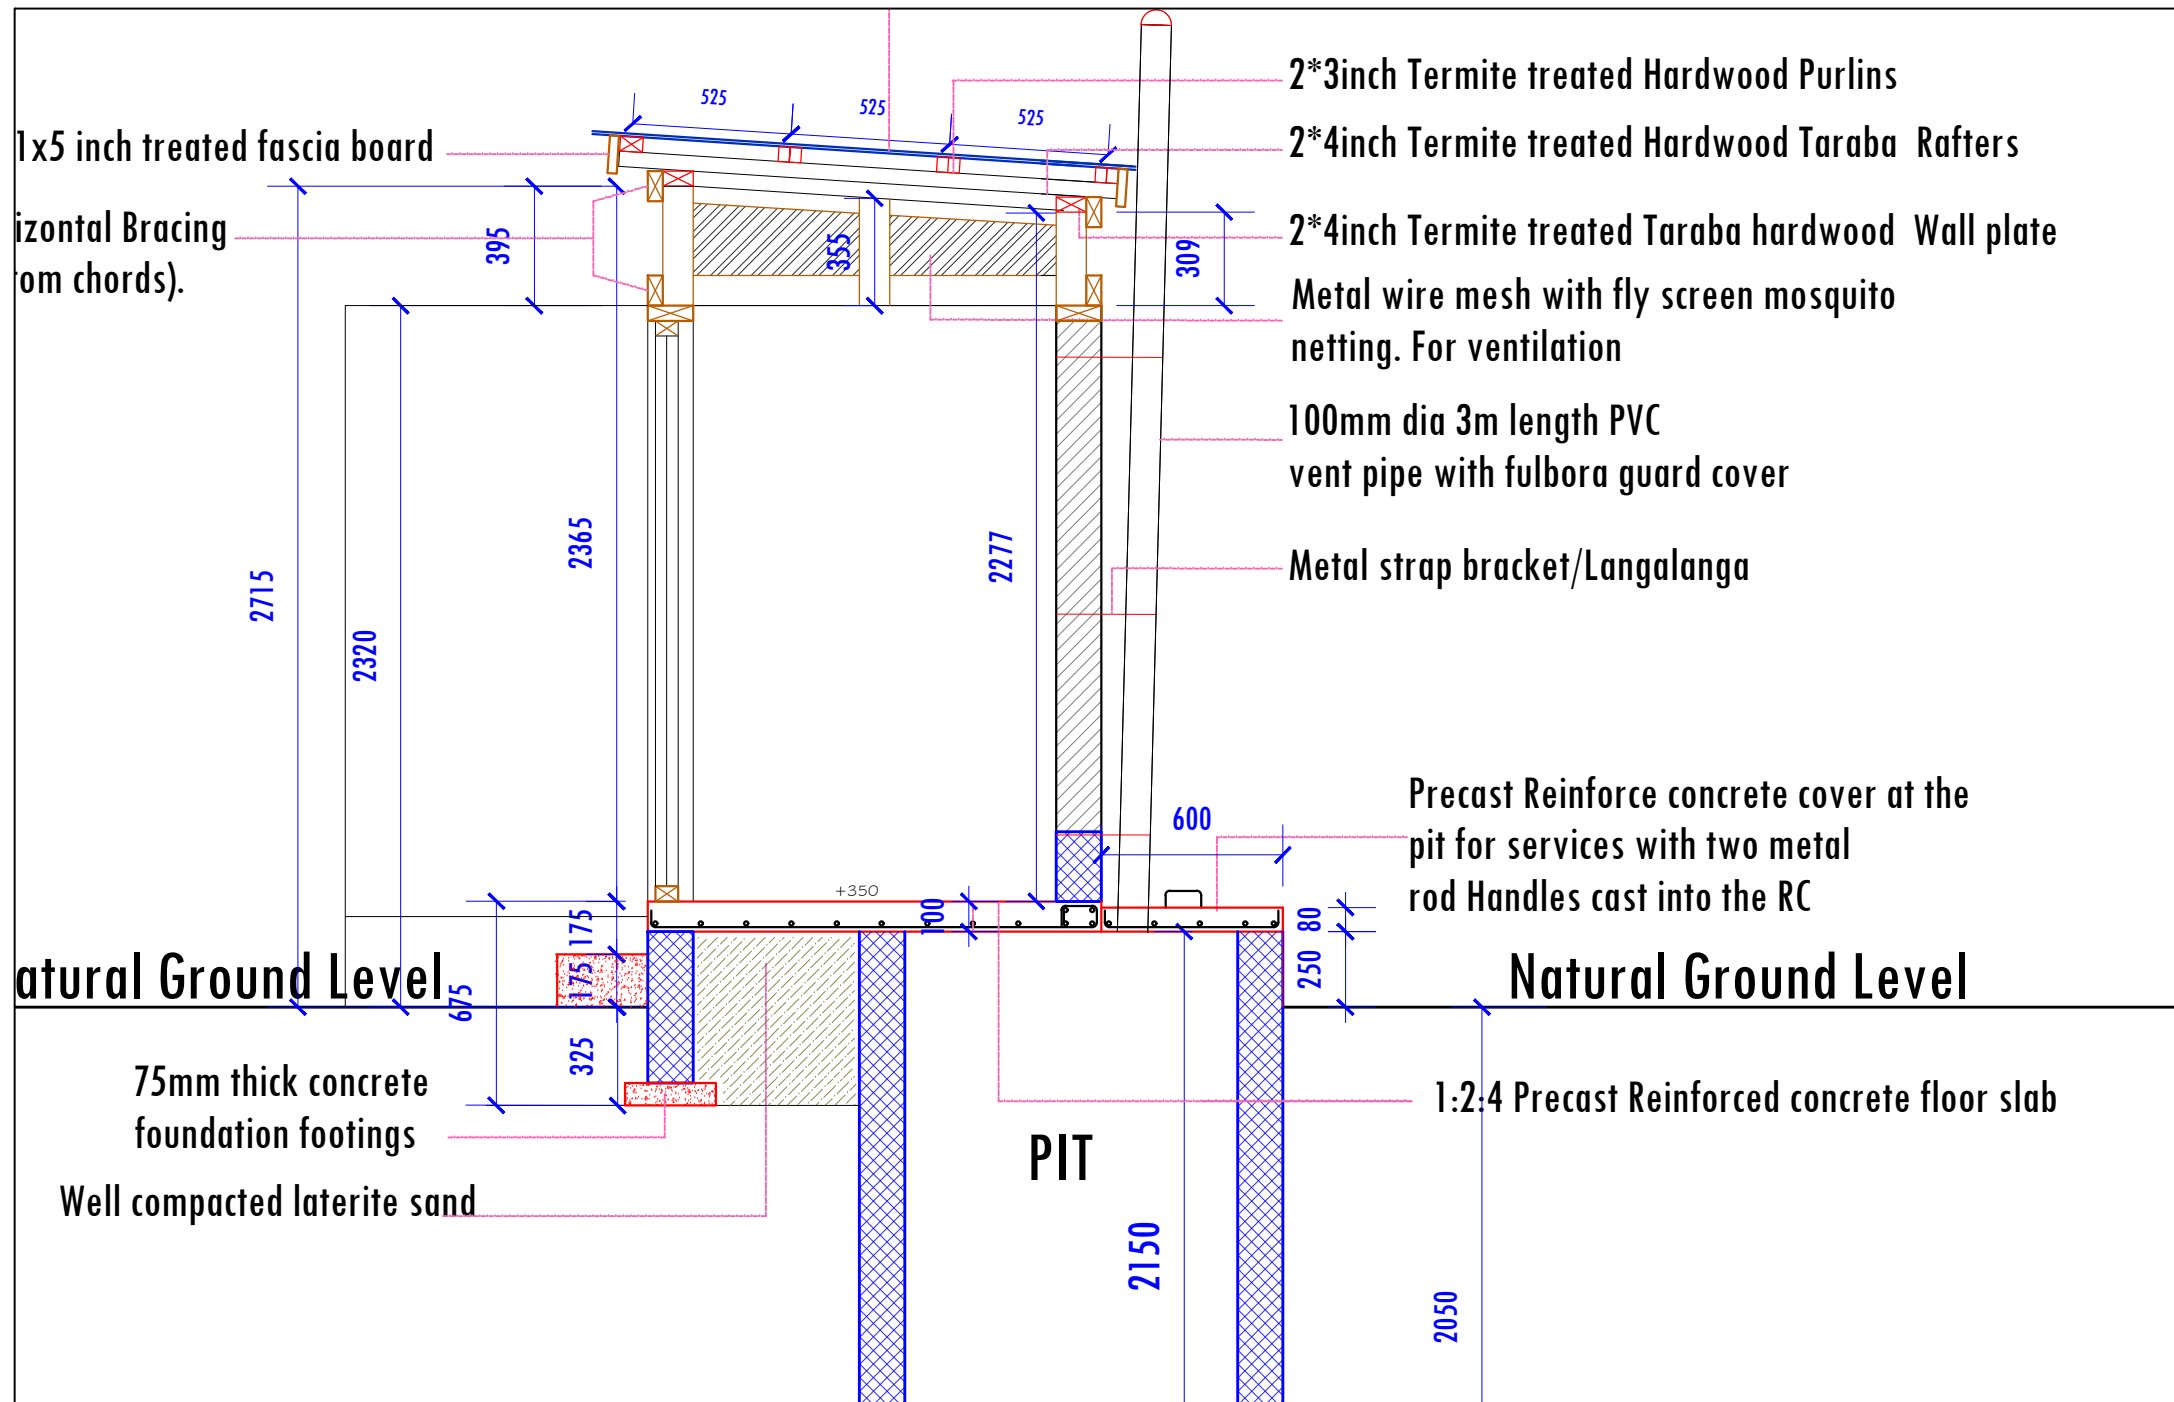

Title: Individual Household Mudbrick Latrine and Shower Block

Date: April 2022


Scale: 1:25 (A4)

Design by: IOM Shelter Team

Contact: wphilip@iom.int // apiccioli@iom.int

Location: Adamawa State, Nigeria

SECTION B-B

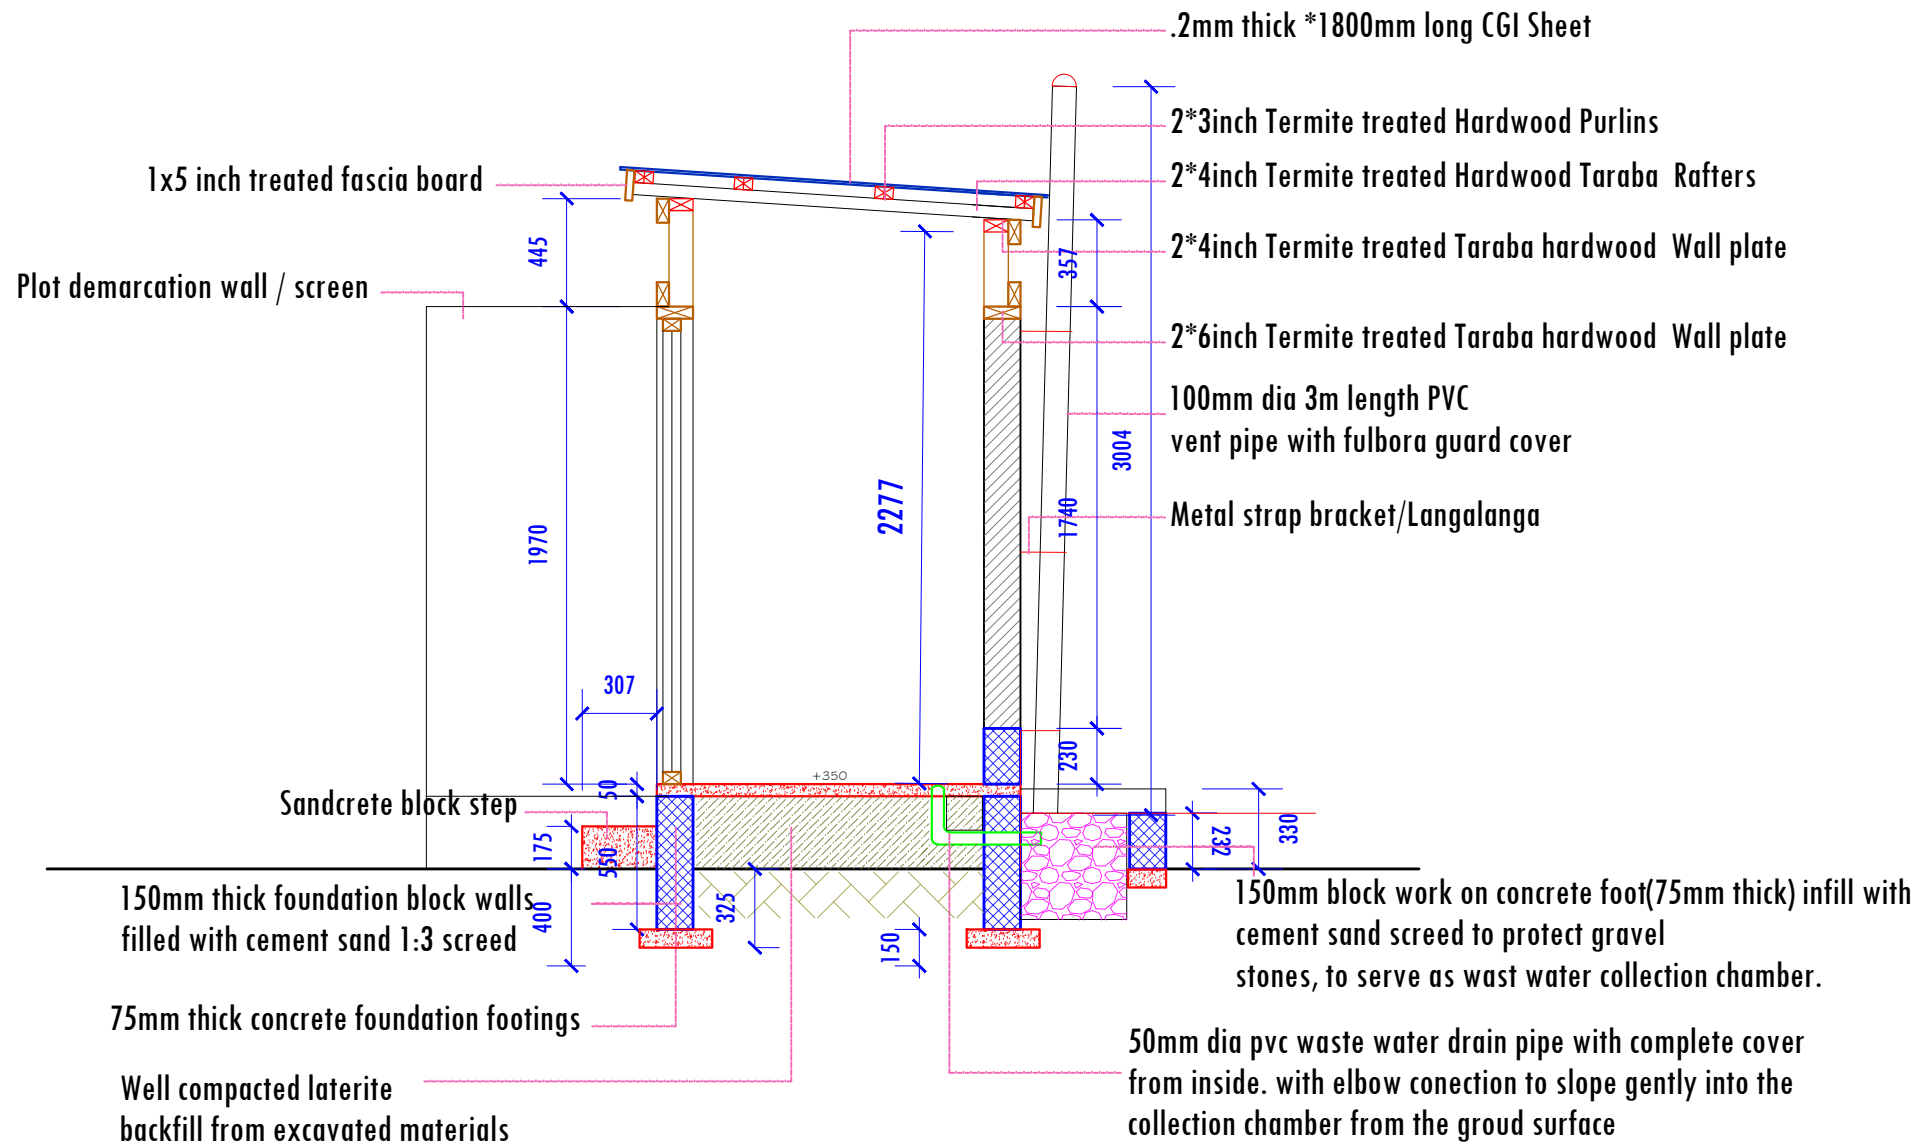

Title: Individual Household Mudbrick Latrine and Shower Block

Date: April 2022

Scale: NTS (A4)

Design by: IOM Shelter Team

Contact: wphilip@iom.int // apiccioli@iom.int

Location: Adamawa State, Nigeria

Termite treated fascia board

Screen wall / screen

2*3inch Termite treated Hardwood Purlins

2*4inch Termite treated Hardwood Taraba Rafter

2*4inch Termite treated Taraba hardwood Wall plate

2*6inch Termite treated Taraba hardwood Wall plate

100mm dia 3m length PVC
vent pipe with fulbora guard cover

Metal strap bracket/Langalanga

Sandcrete block step

thick foundation block walls
with cement sand 1:3 screed

thick concrete foundation footings

compacted laterite
from excavated materials

150mm block work on concrete foot(75mm thick) infill with
cement sand screed to protect gravel
stones, to serve as waste water collection chamber.

50mm dia pvc waste water drain pipe with complete cover
from inside. with elbow conection to slope gently into the
collection chamber from the ground surface

Title: Individual Household Mudbrick Latrine and Shower Block

Date: April 2022


Scale: 1:50 (A4)

Design by: IOM Shelter Team

Contact: wphilip@iom.int // apiccioli@iom.int

Location: Adamawa State, Nigeria

SECTION X--X

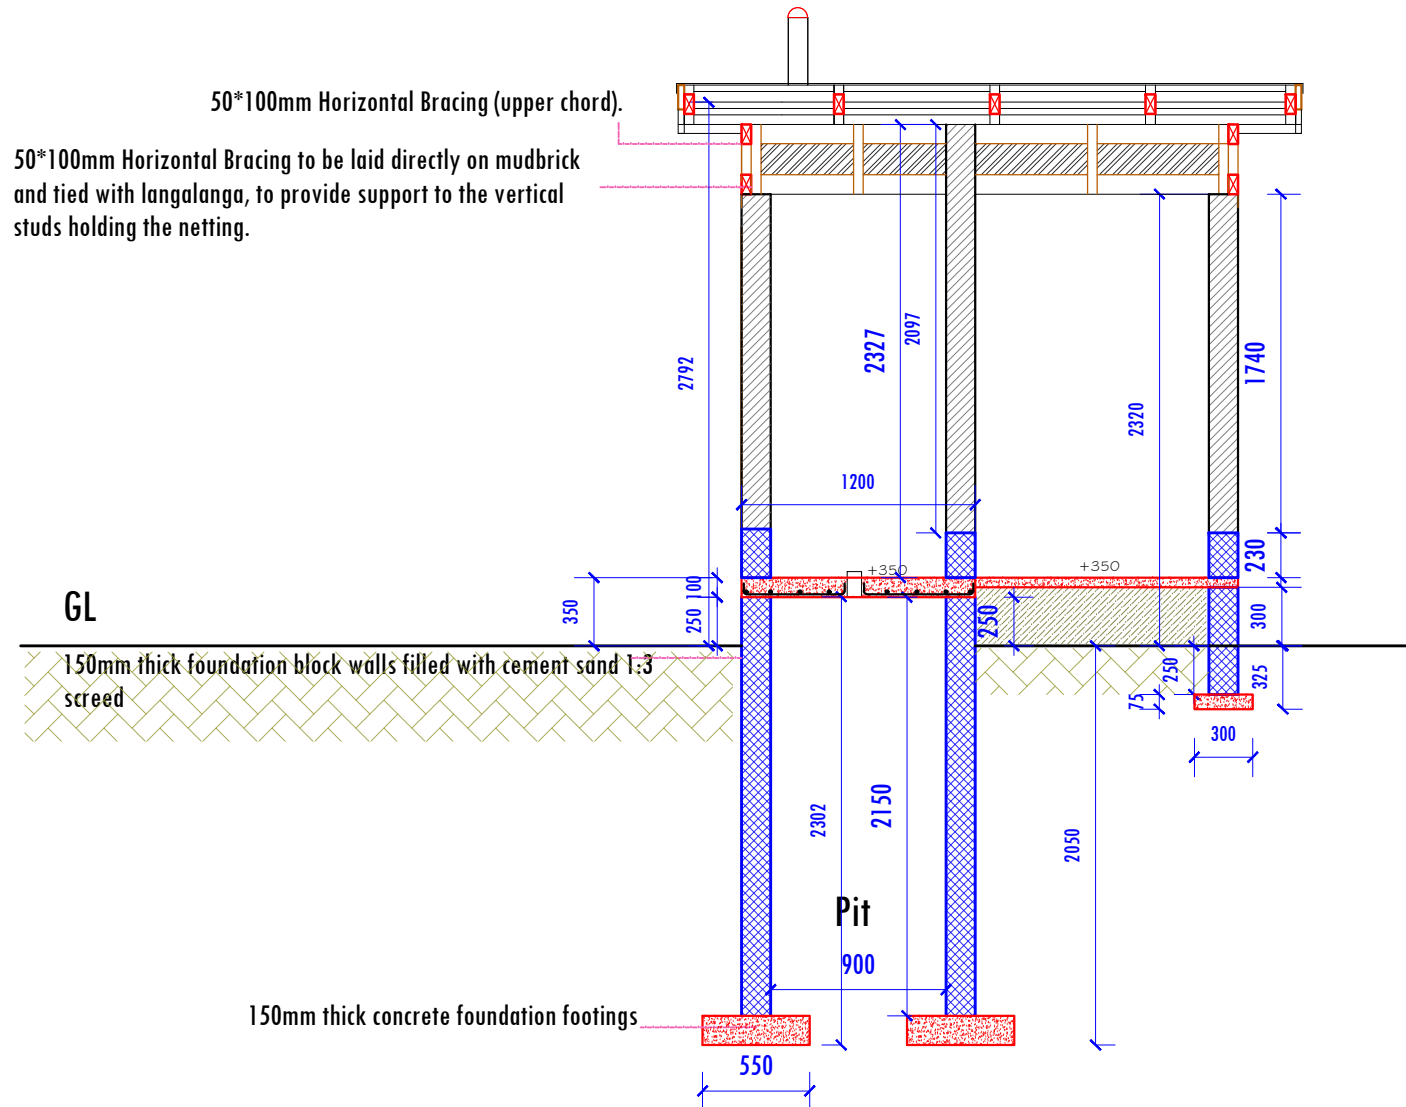

Title: Individual Household Mudbrick Latrine and Shower Block

Date: April 2022


Scale: NTS (A4)

Design by: IOM Shelter Team

Contact: wphilip@iom.int // apiccioli@iom.int

Location: Adamawa State, Nigeria

in langalanga, to provide support to the vertical
ng the netting.

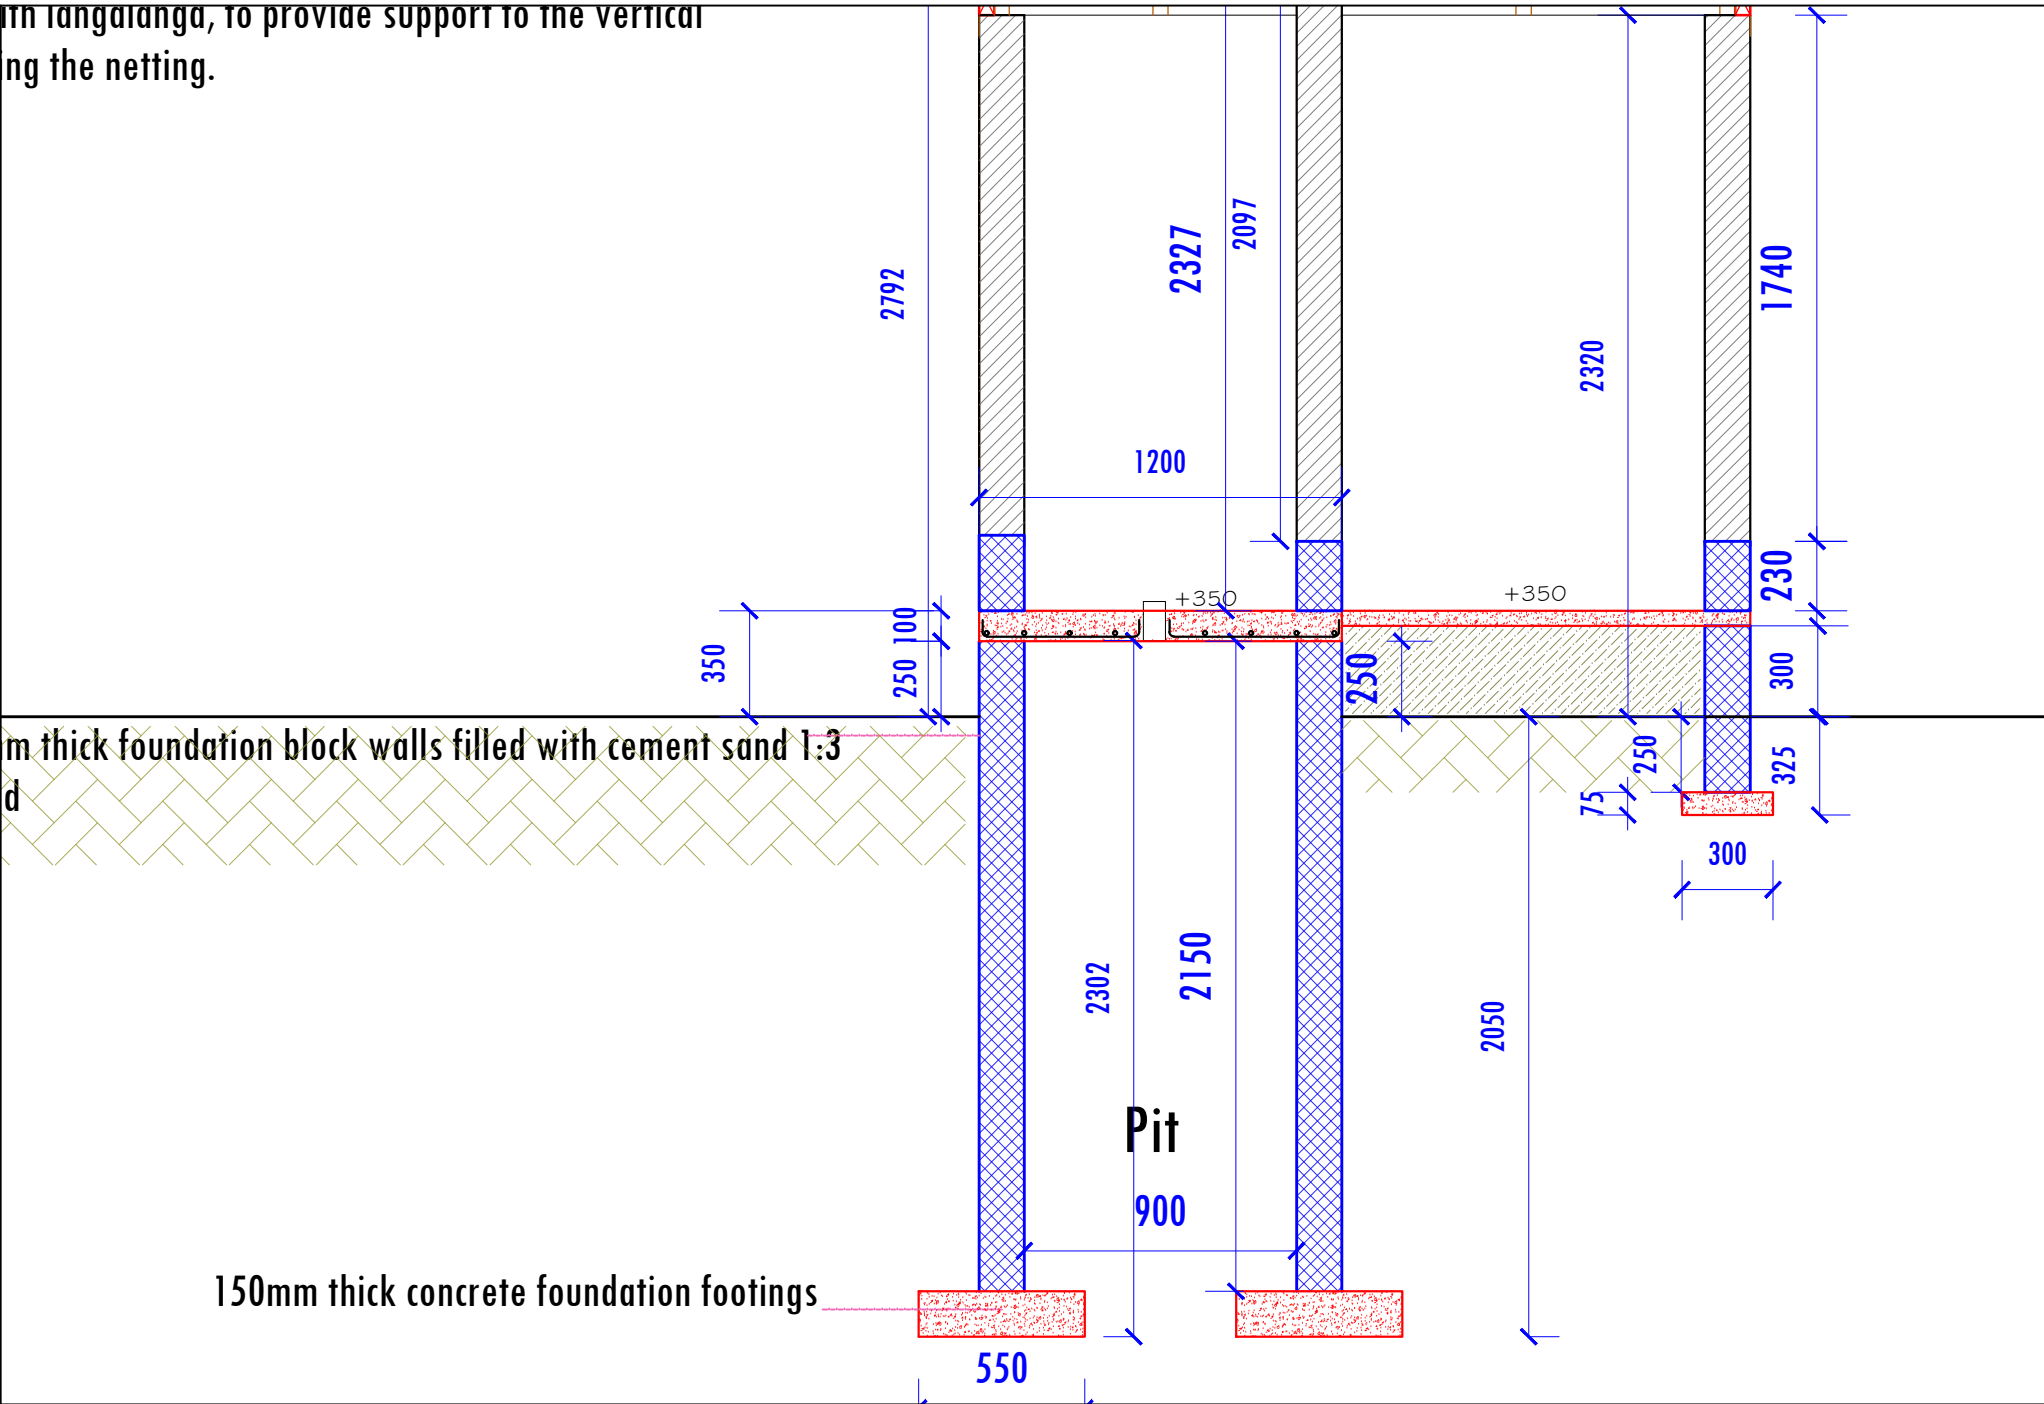

Title: Individual Household Mudbrick Latrine and Shower Block

Date: April 2022

Scale: 1:25 (A4)


Design by: IOM Shelter Team

Contact: wphilip@iom.int // apiccioli@iom.int

Location: Adamawa State, Nigeria



PIT EXCAVATION PLAN

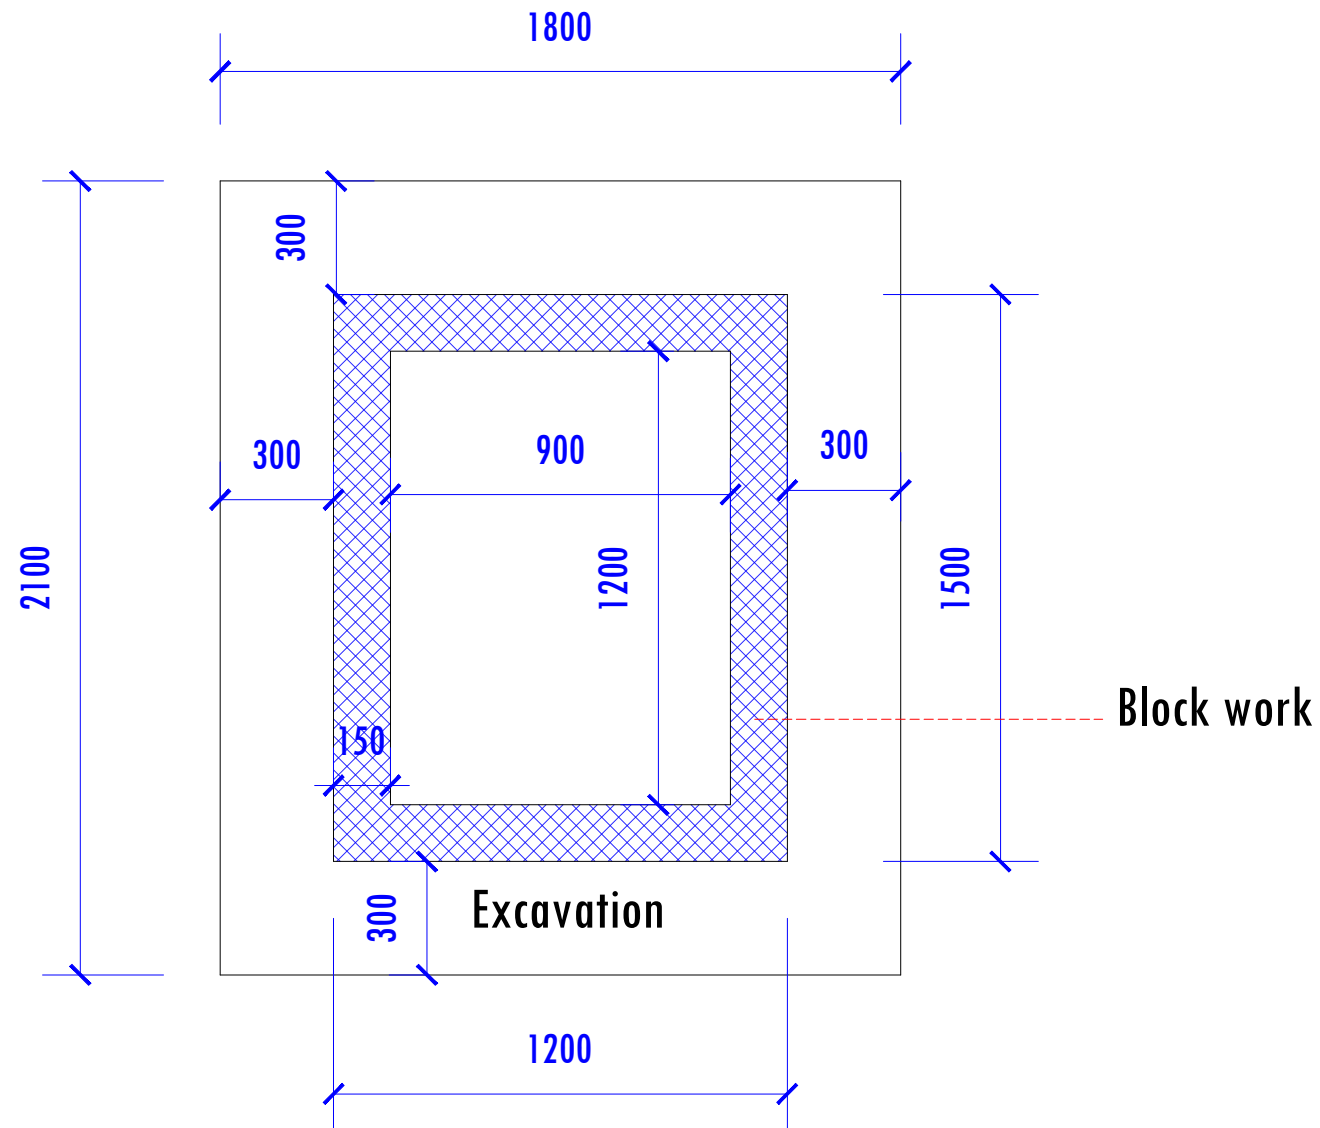

Title: Individual Household Mudbrick Latrine and Shower Block

Date: April 2022


Scale: 1:20 (A4)

Design by: IOM Shelter Team


Contact: wphilip@iom.int // apiccioli@iom.int

Location: Adamawa State, Nigeria

SLAB 1

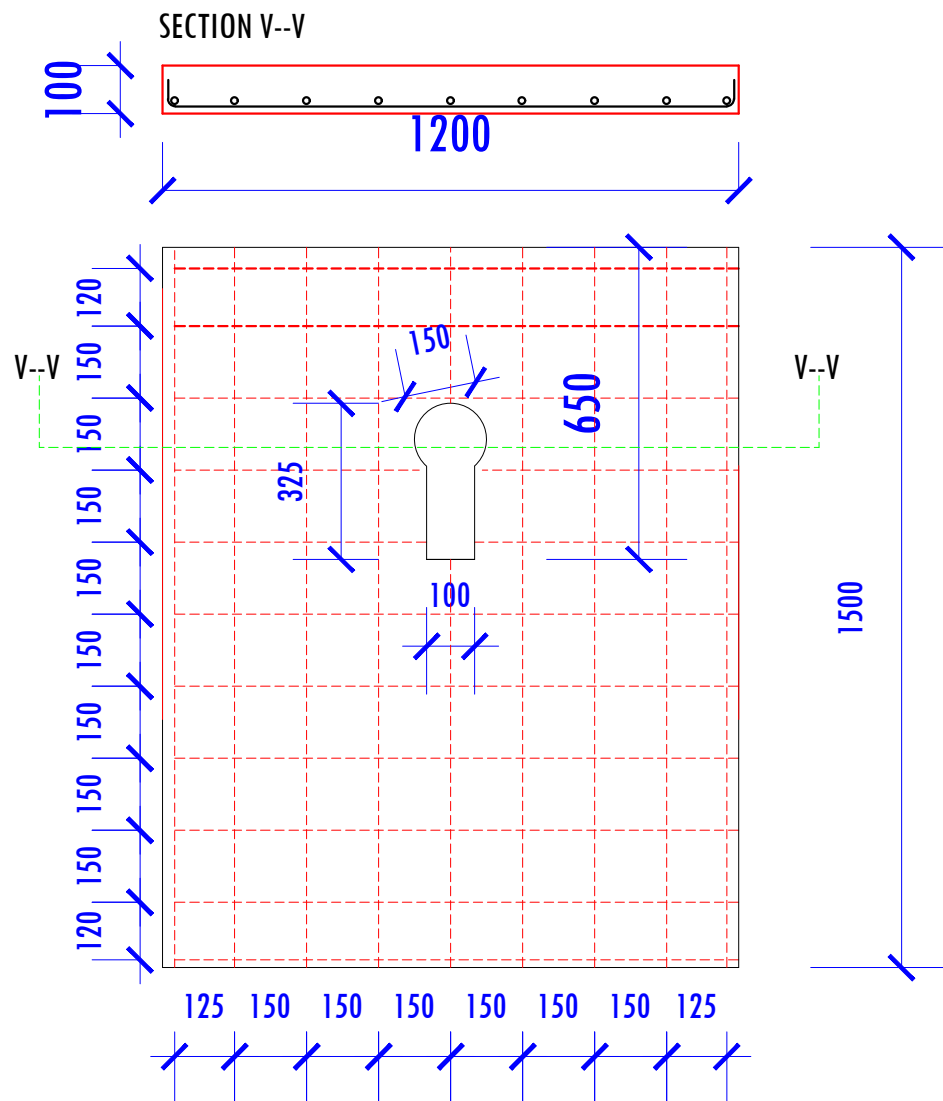


SLAB 2

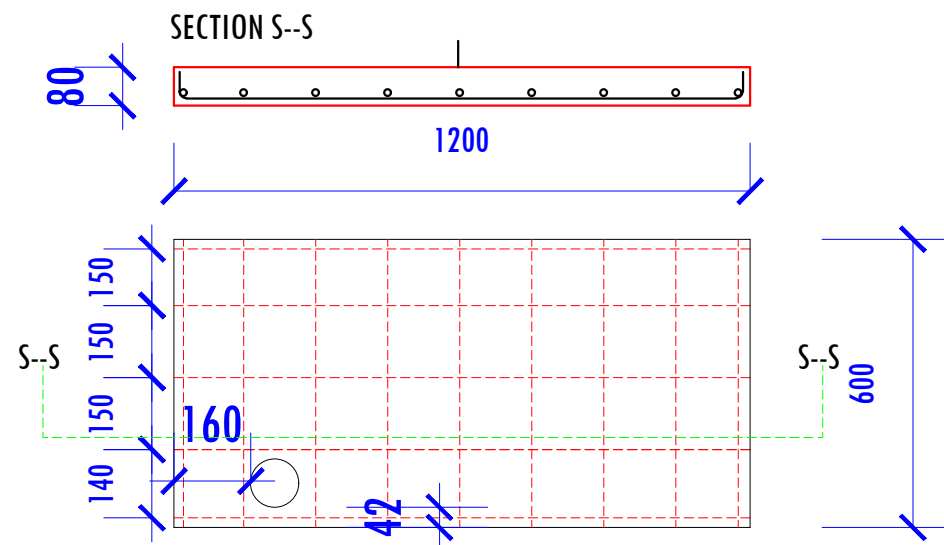

12mm thick rods spaced @150mm c/c
with Provision for vent pipe of 100mm dia
for slab B. And Key hole for slab A.


SLAB 1

SLAB 2

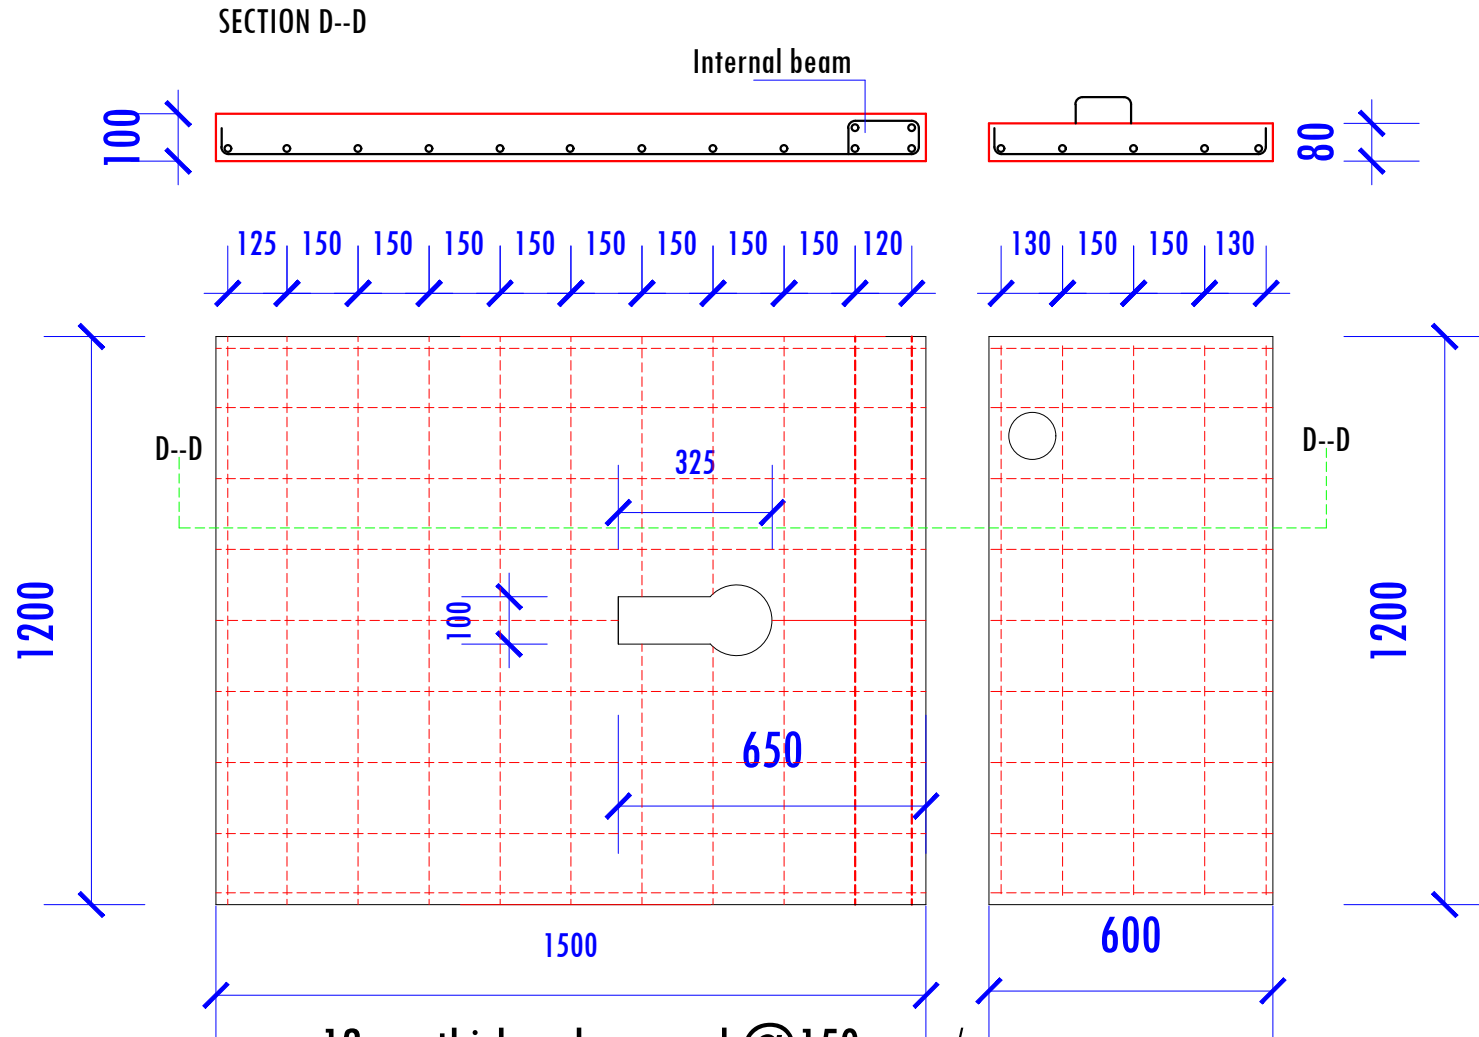

12mm thick rods spaced @150mm c/c
with Provision for vent pipe of 100mm dia
for slab B. And Key hole for slab A.

ROOF PLAN

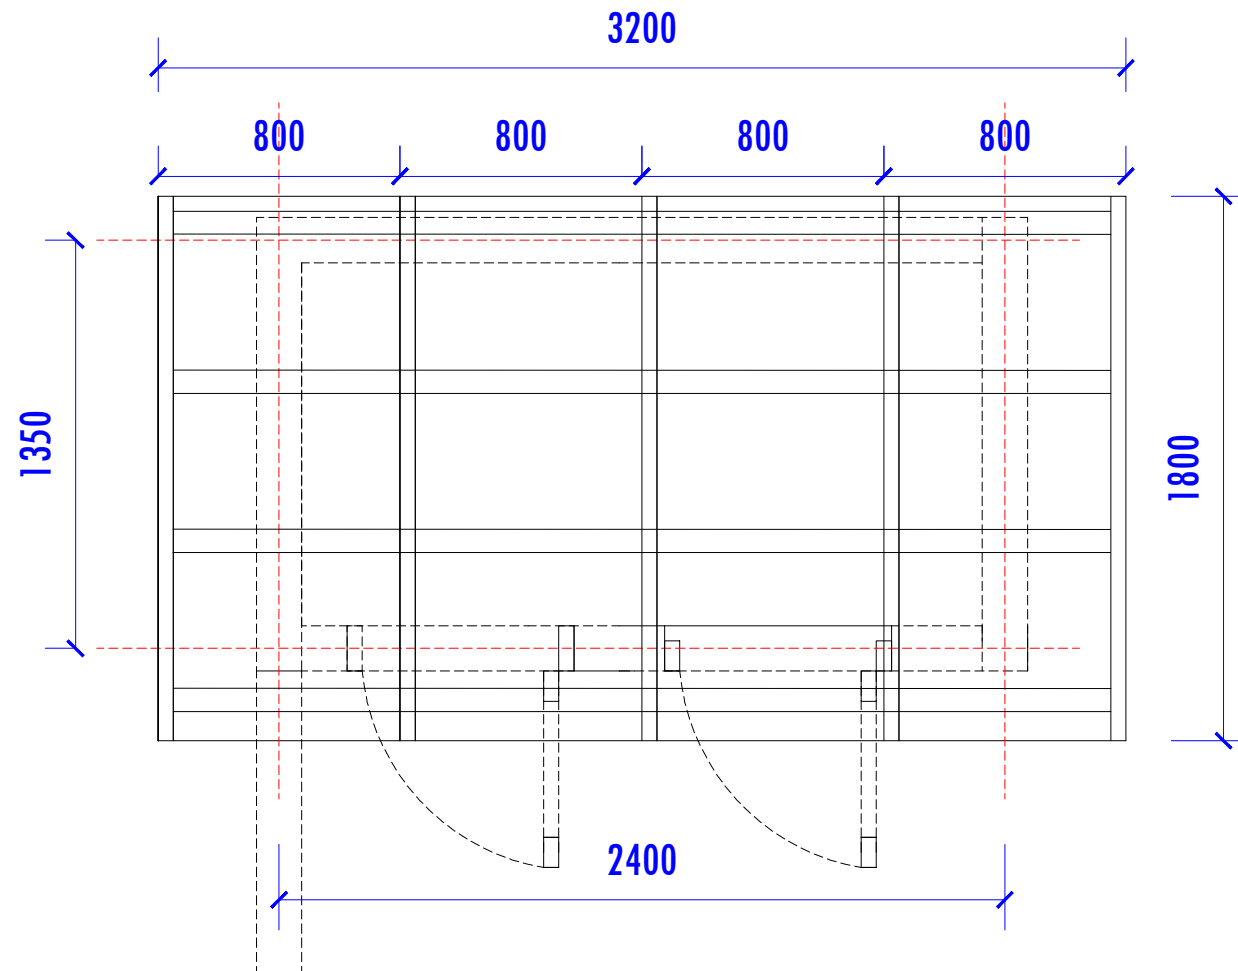

Title: Individual Household Mudbrick Latrine and Shower Block

Date: April 2022

Scale: 1:25 (A4)

Design by: IOM Shelter Team

Contact: wphilip@iom.int // apiccioli@iom.int

Location: Adamawa State, Nigeria