
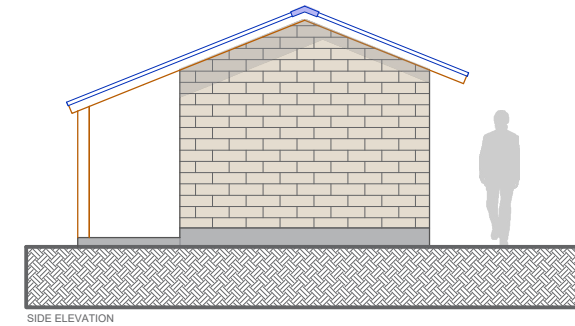
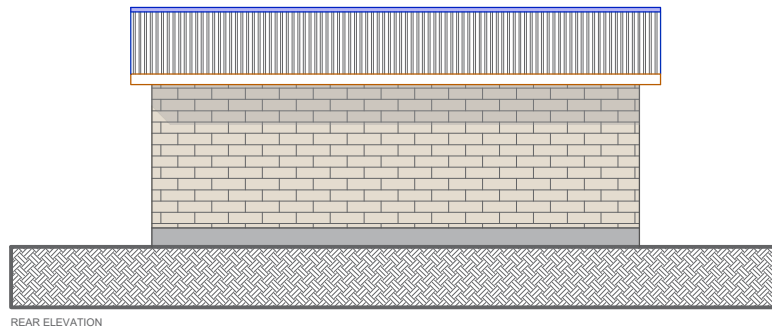
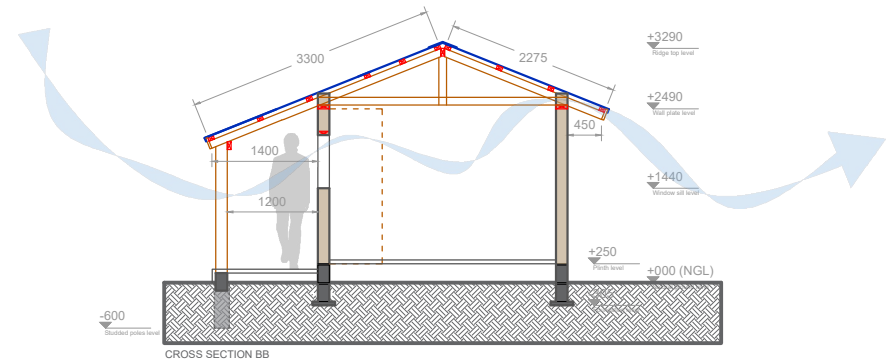
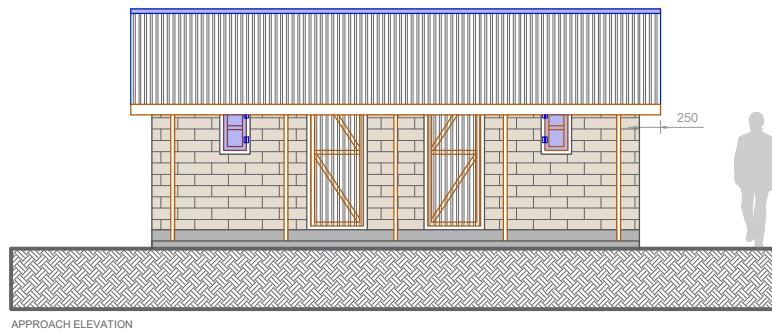
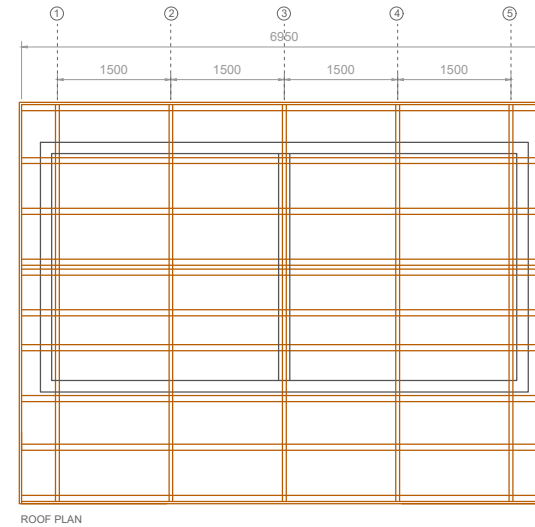


Mudbrick Shelter with front veranda

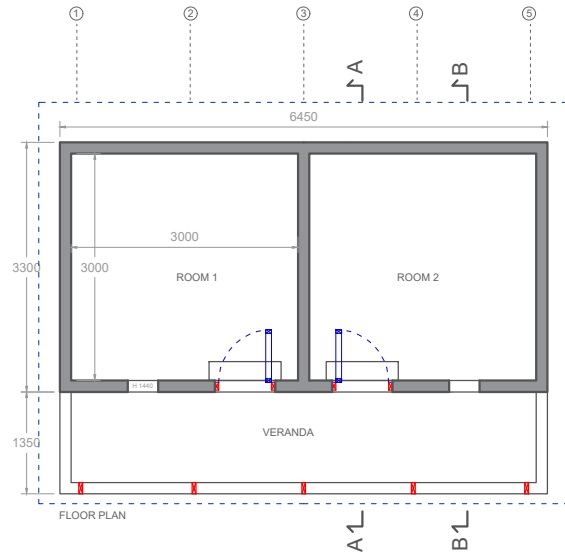

Title: Mudbrick Shelter. Plan, Section and Elevations.

Date: March 2022

Scale: 1:100 (A4)




Design by: IOM Shelter Team

Contact: wphilip@iom.int // apiccioli@iom.int

Location: Maiduguri, Borno State, Nigeria

FOUNDATION PLAN

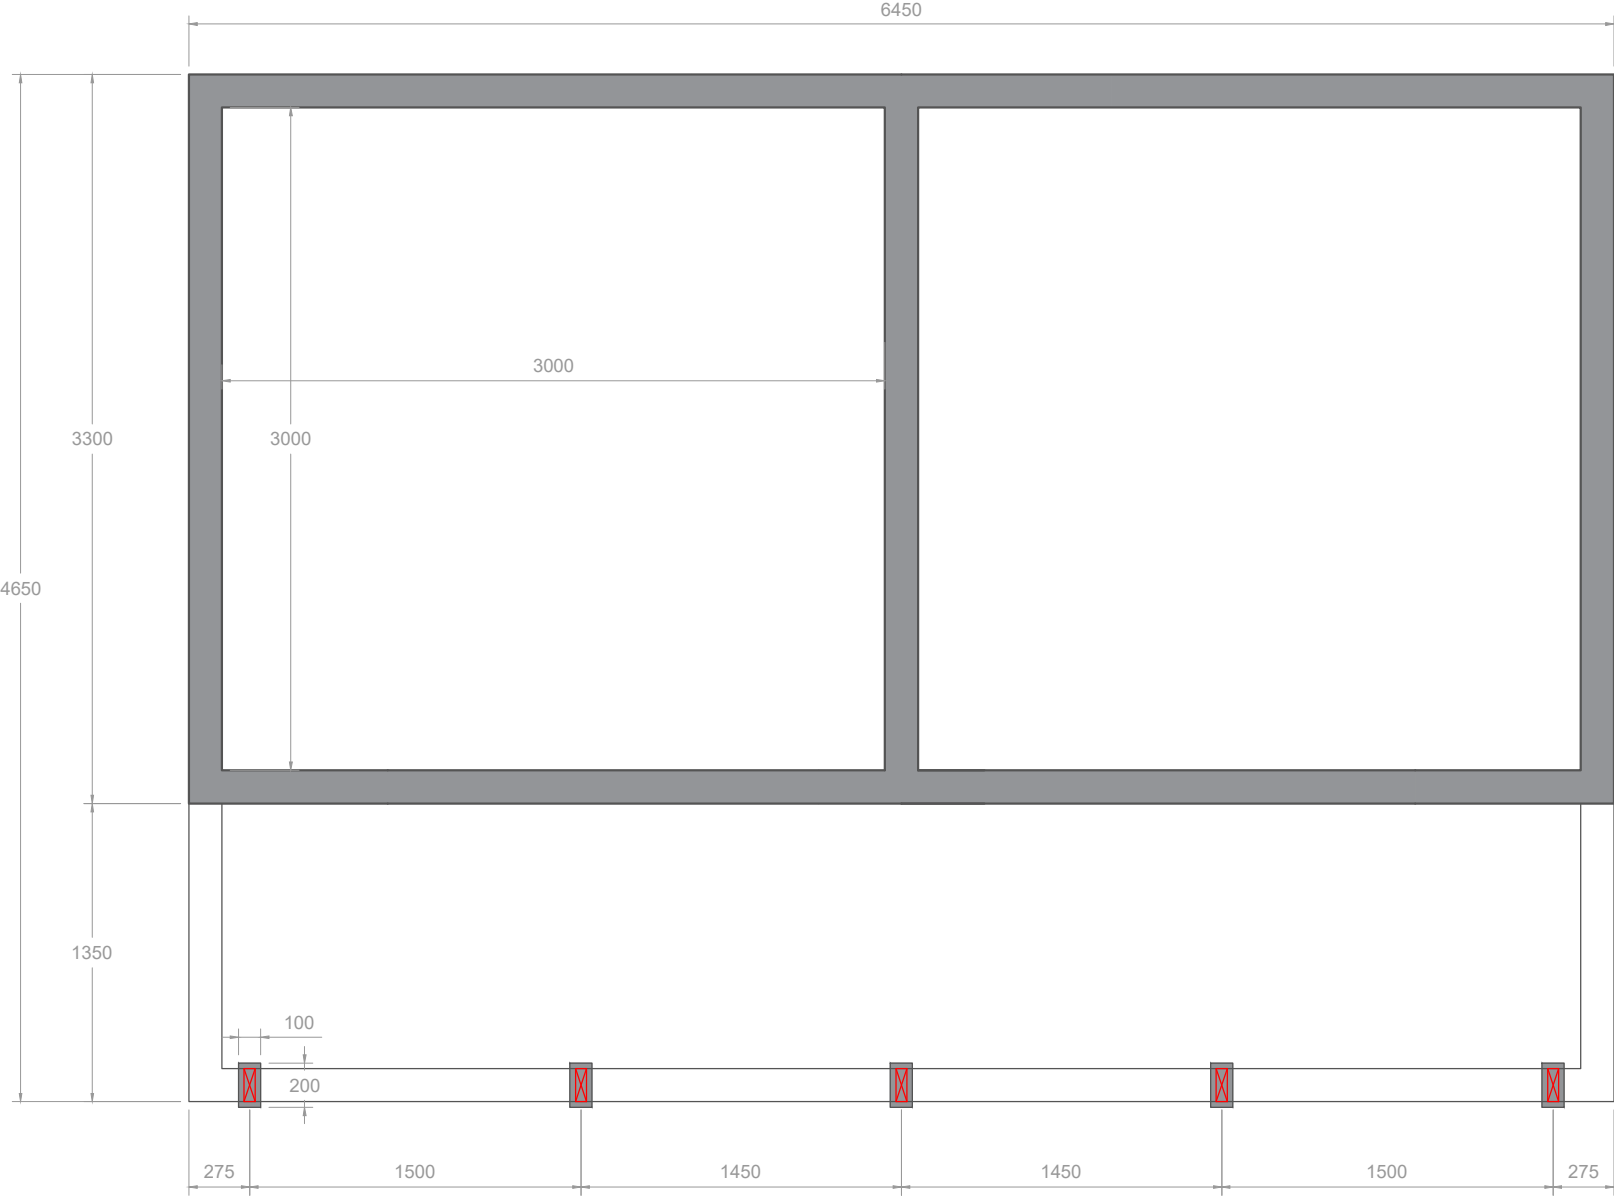


Title: Mudbrick Shelter with front veranda
Date: March 2022
Scale: NTS (A4)

Design by: IOM Shelter Team
Contact: wphilip@iom.int // apiccioli@iom.int
Location: Maiduguri, Borno State, Nigeria



FLOOR PLAN

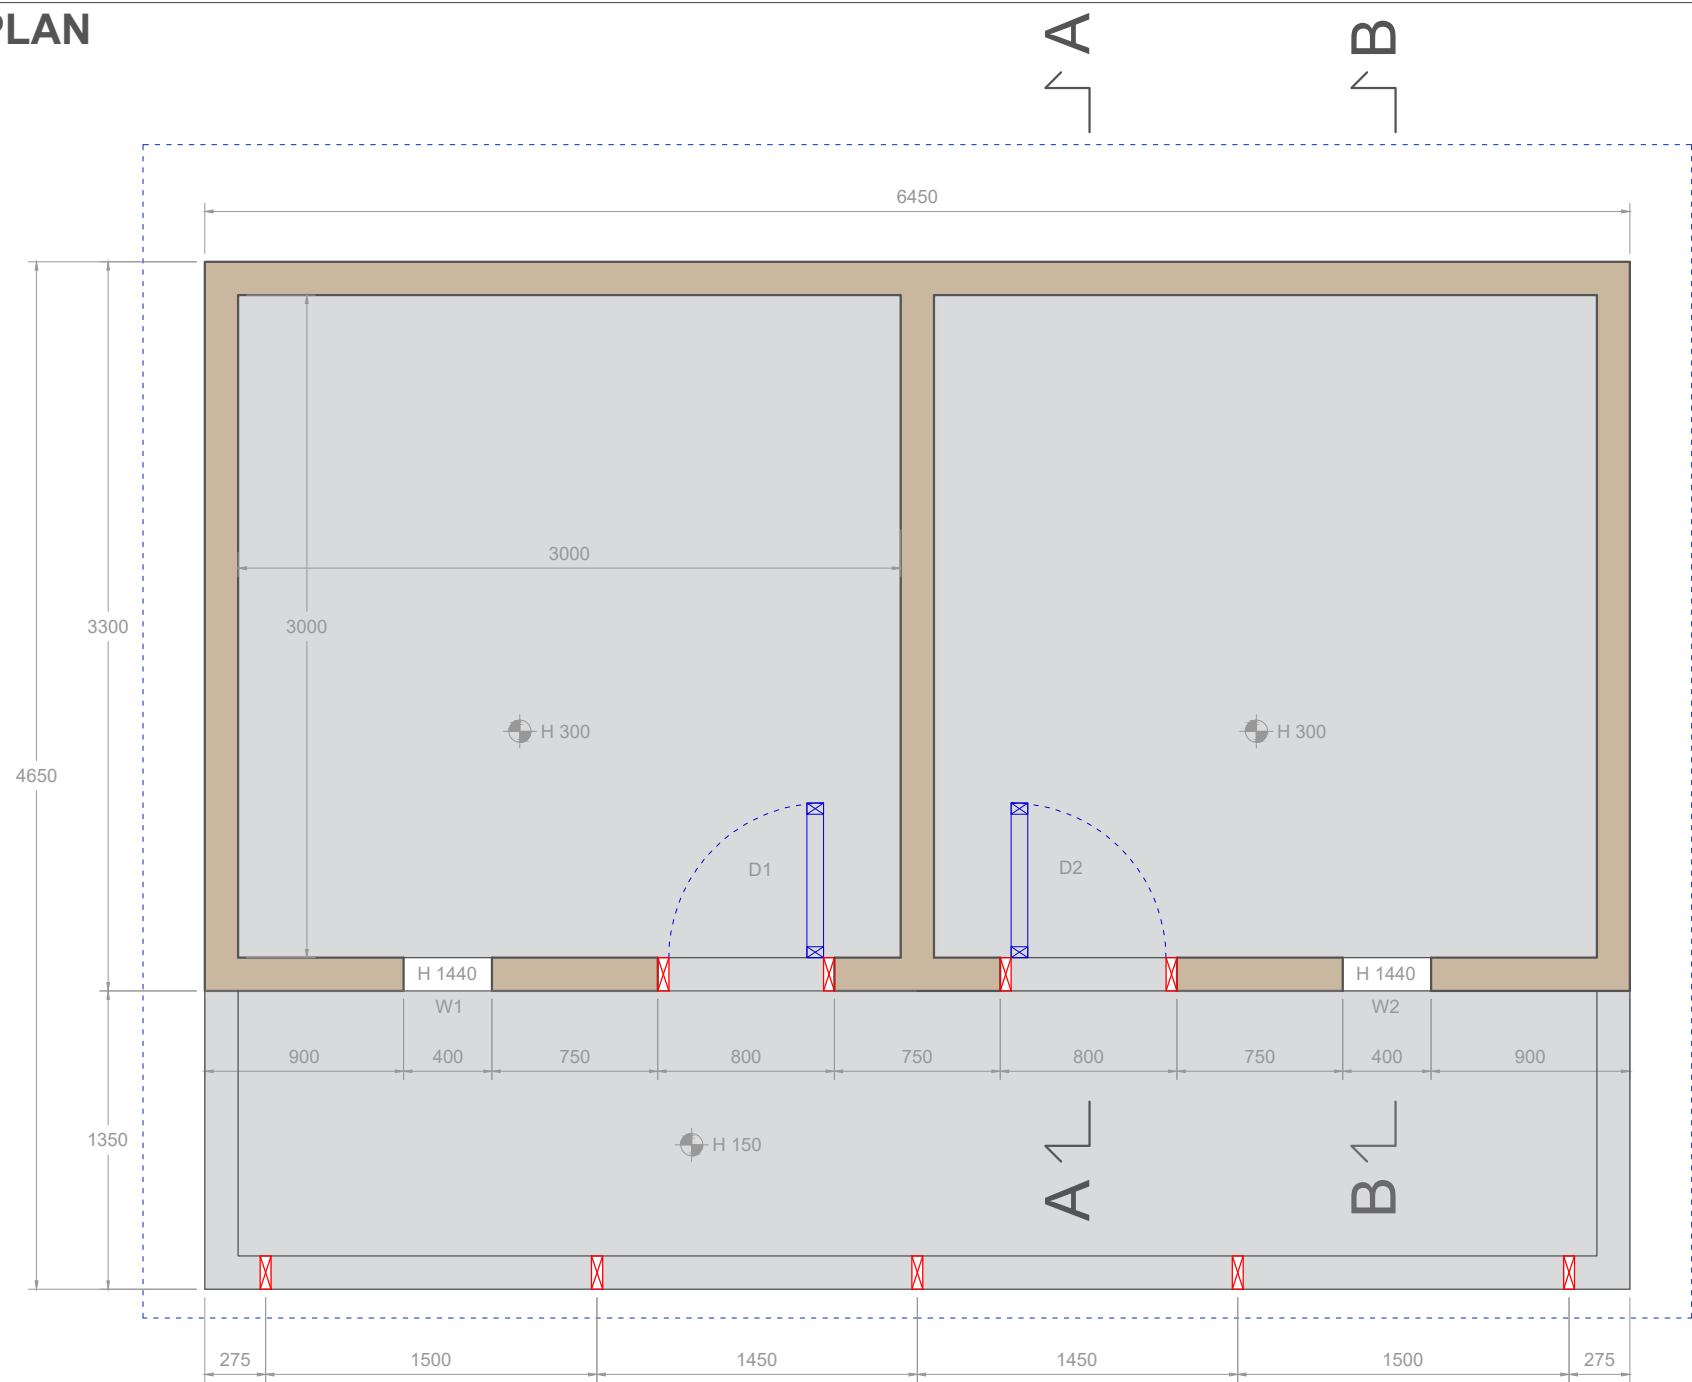

Title: Mudbrick Shelter with front veranda

Date: March 2022

Scale: NTS (A4)


Design by: IOM Shelter Team

Contact: wphilip@iom.int // apiccioli@iom.int

Location: Maiduguri, Borno State, Nigeria



CROSS SECTION AA

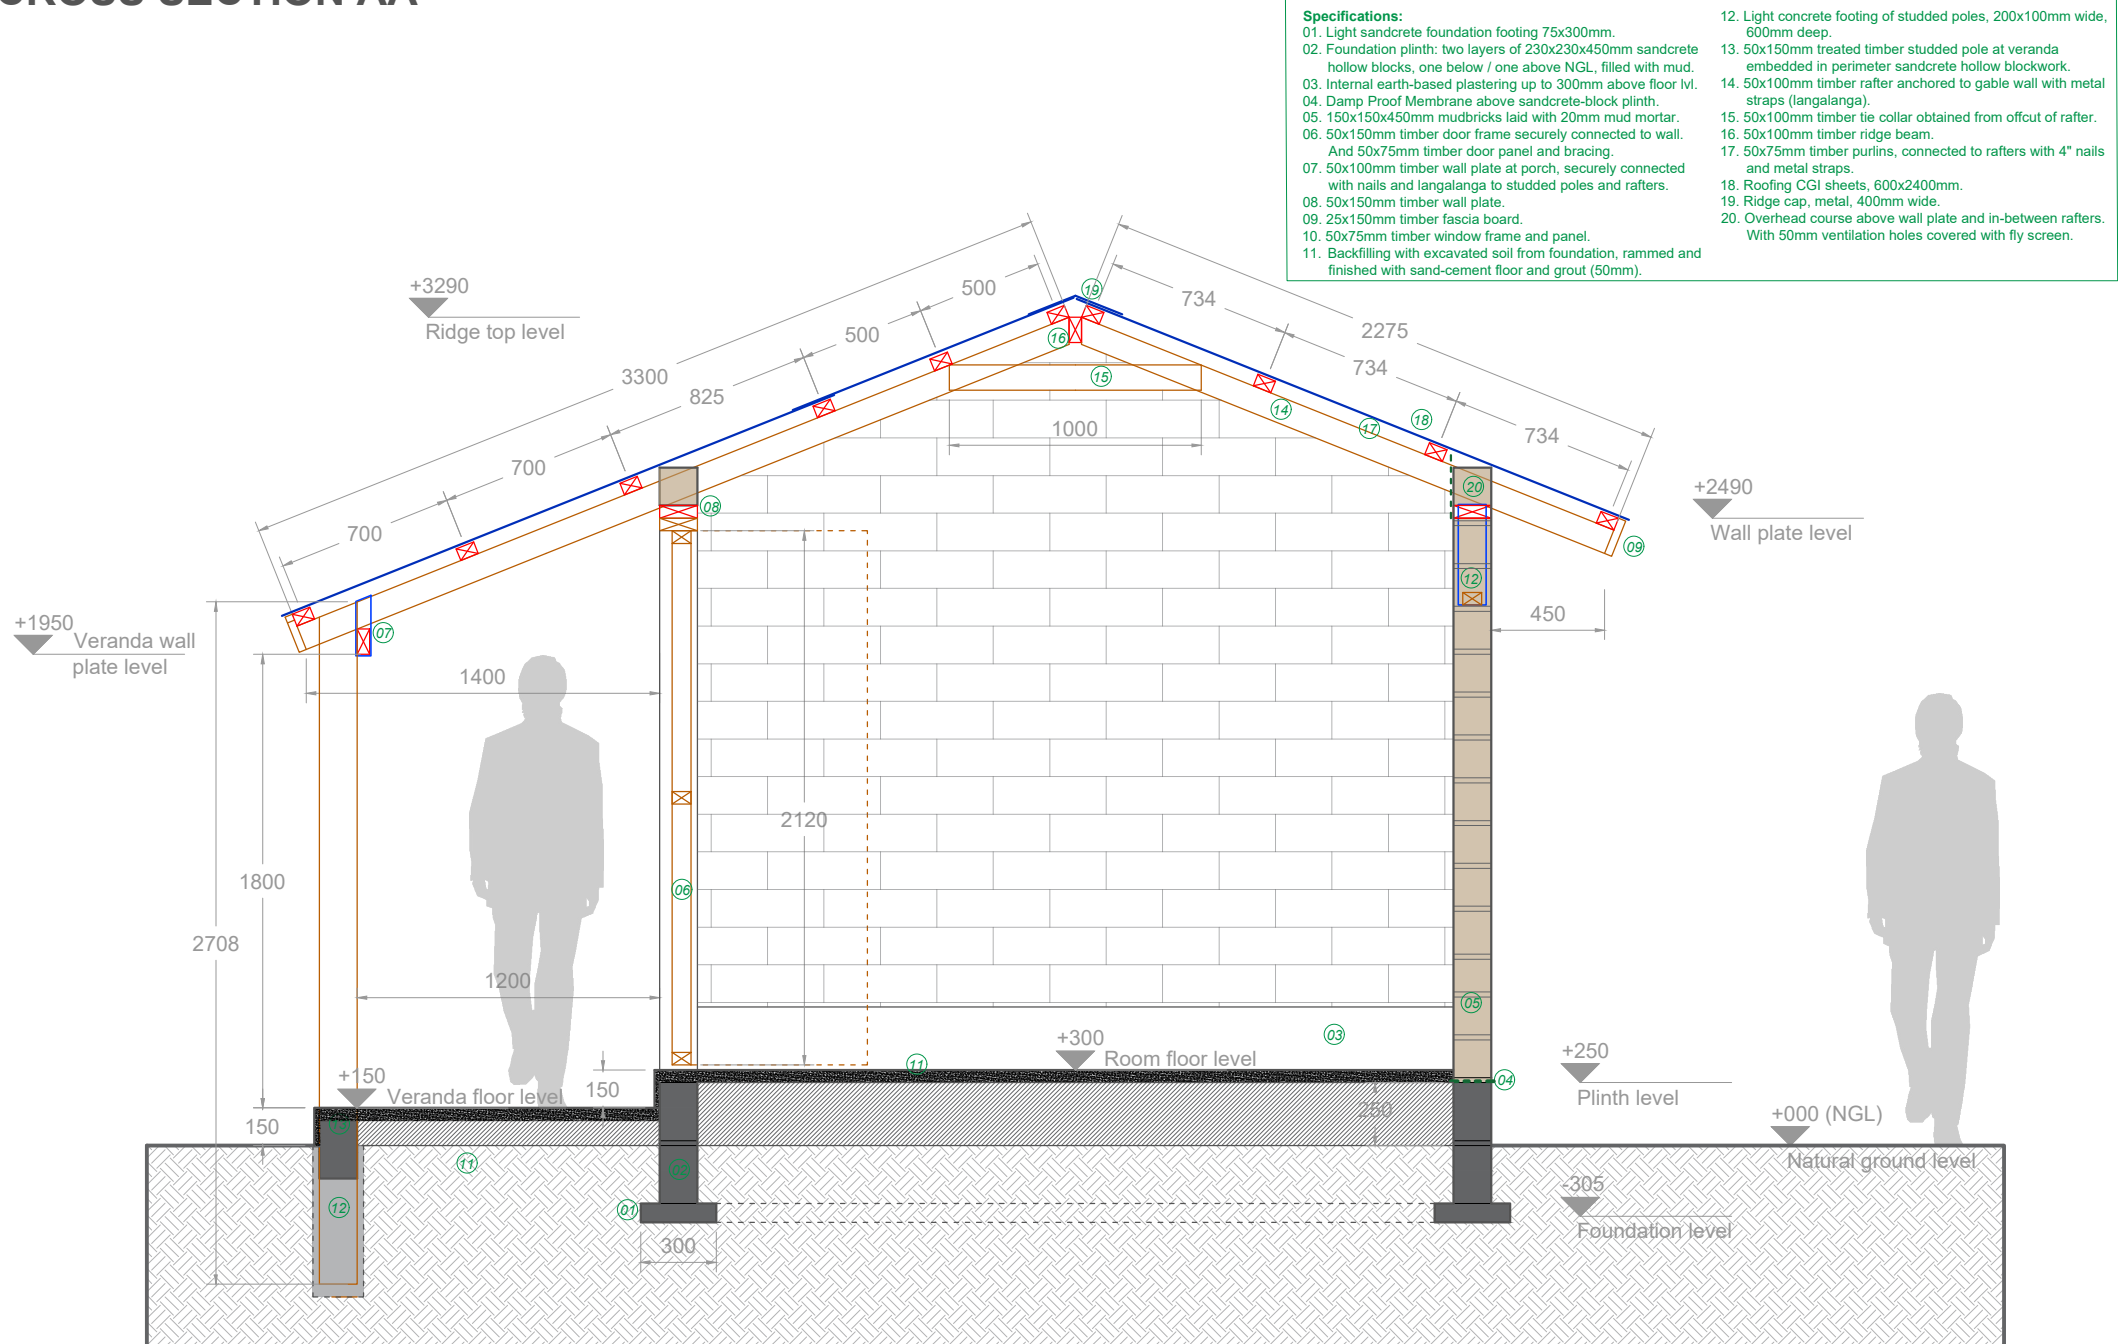

Title: Mudbrick Shelter with front veranda

Date: March 2022


Scale: 1:30 (A4)

Design by: IOM Shelter Team

Contact: wphilip@iom.int // apiccioli@iom.int

Location: Maiduguri, Borno State, Nigeria

CROSS SECTION BB

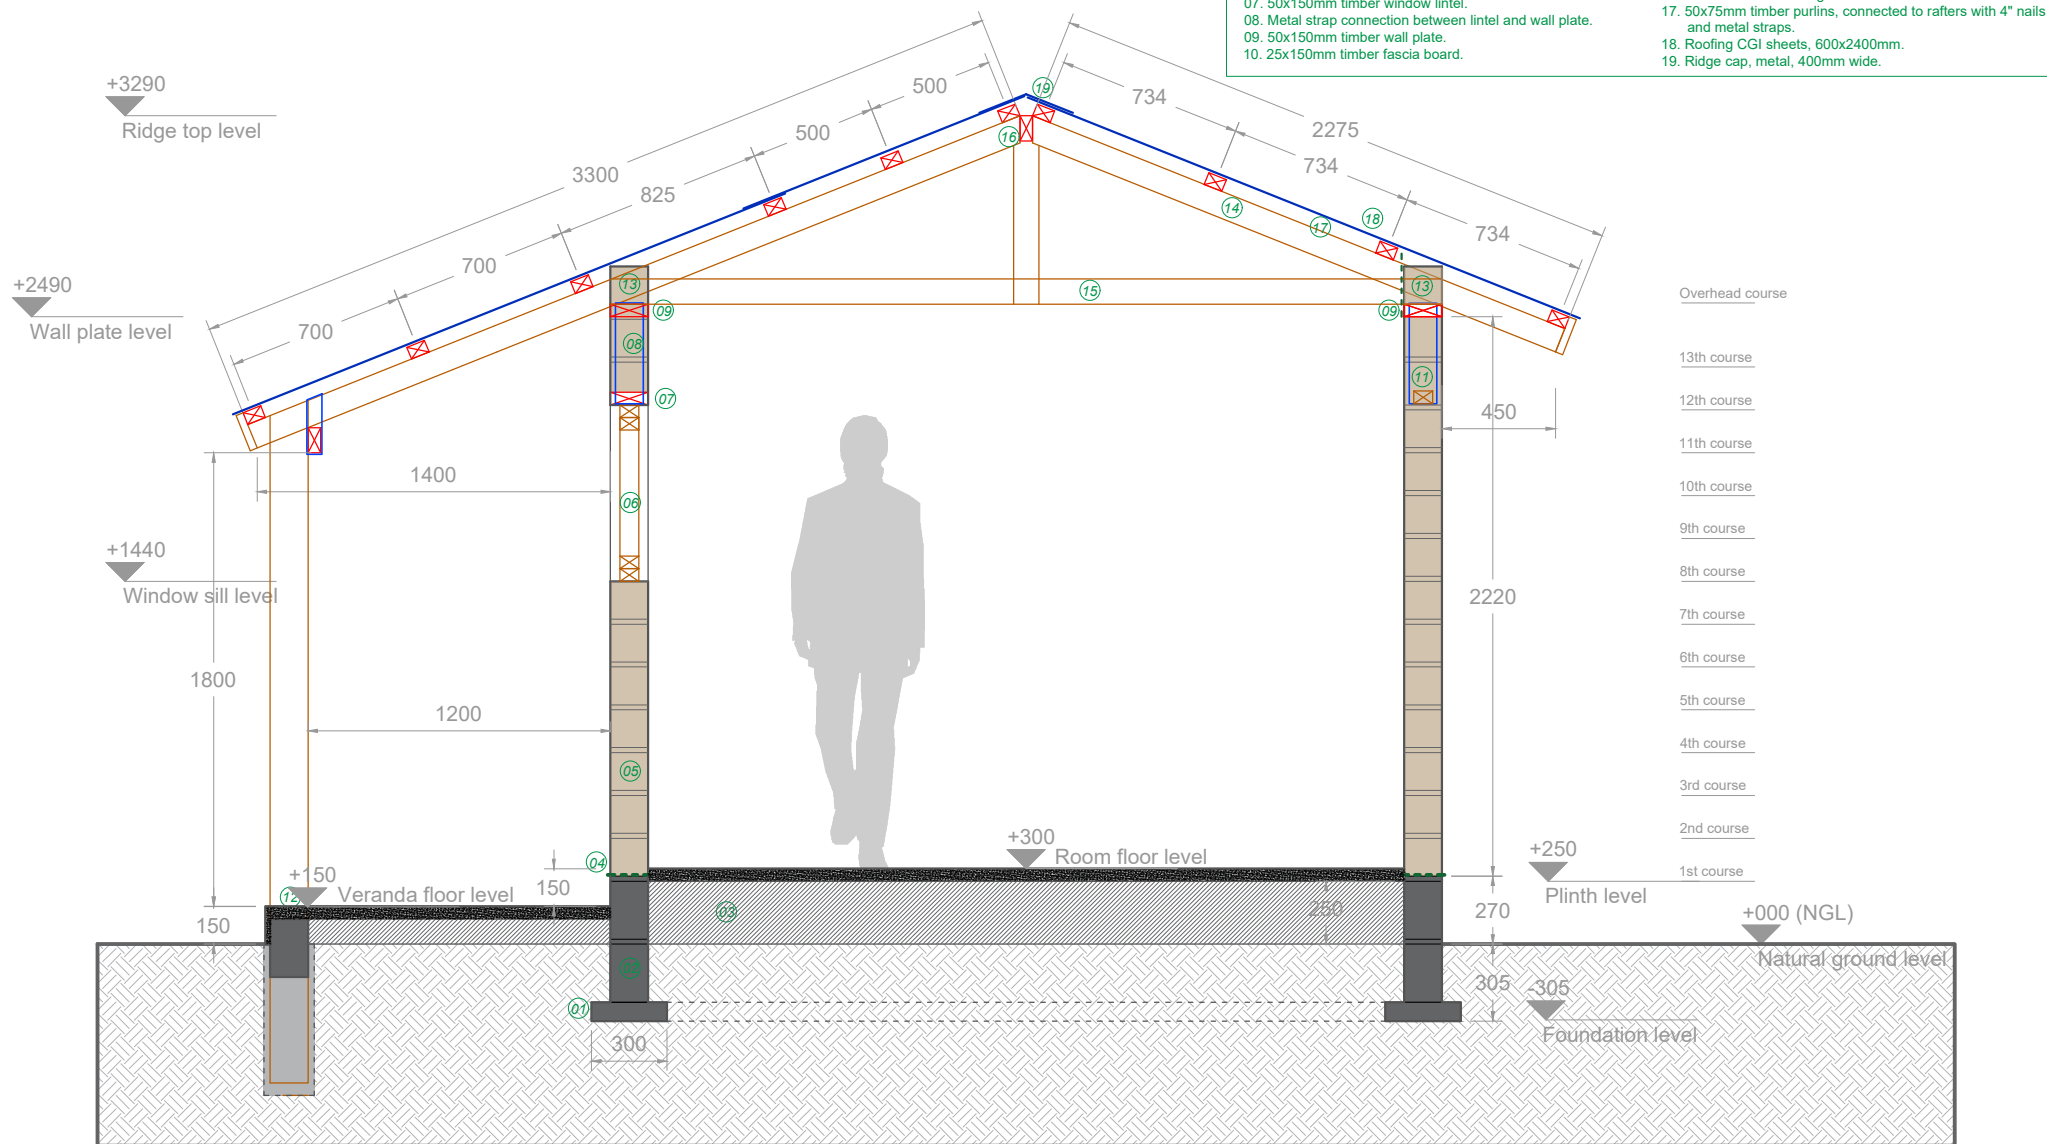

Title: Mudbrick Shelter with front veranda

Date: March 2022


Scale: 1:30 (A4)

Design by: IOM Shelter Team

Contact: wphilip@iom.int // apiccioli@iom.int

Location: Maiduguri, Borno State, Nigeria

FRONT ELEVATION

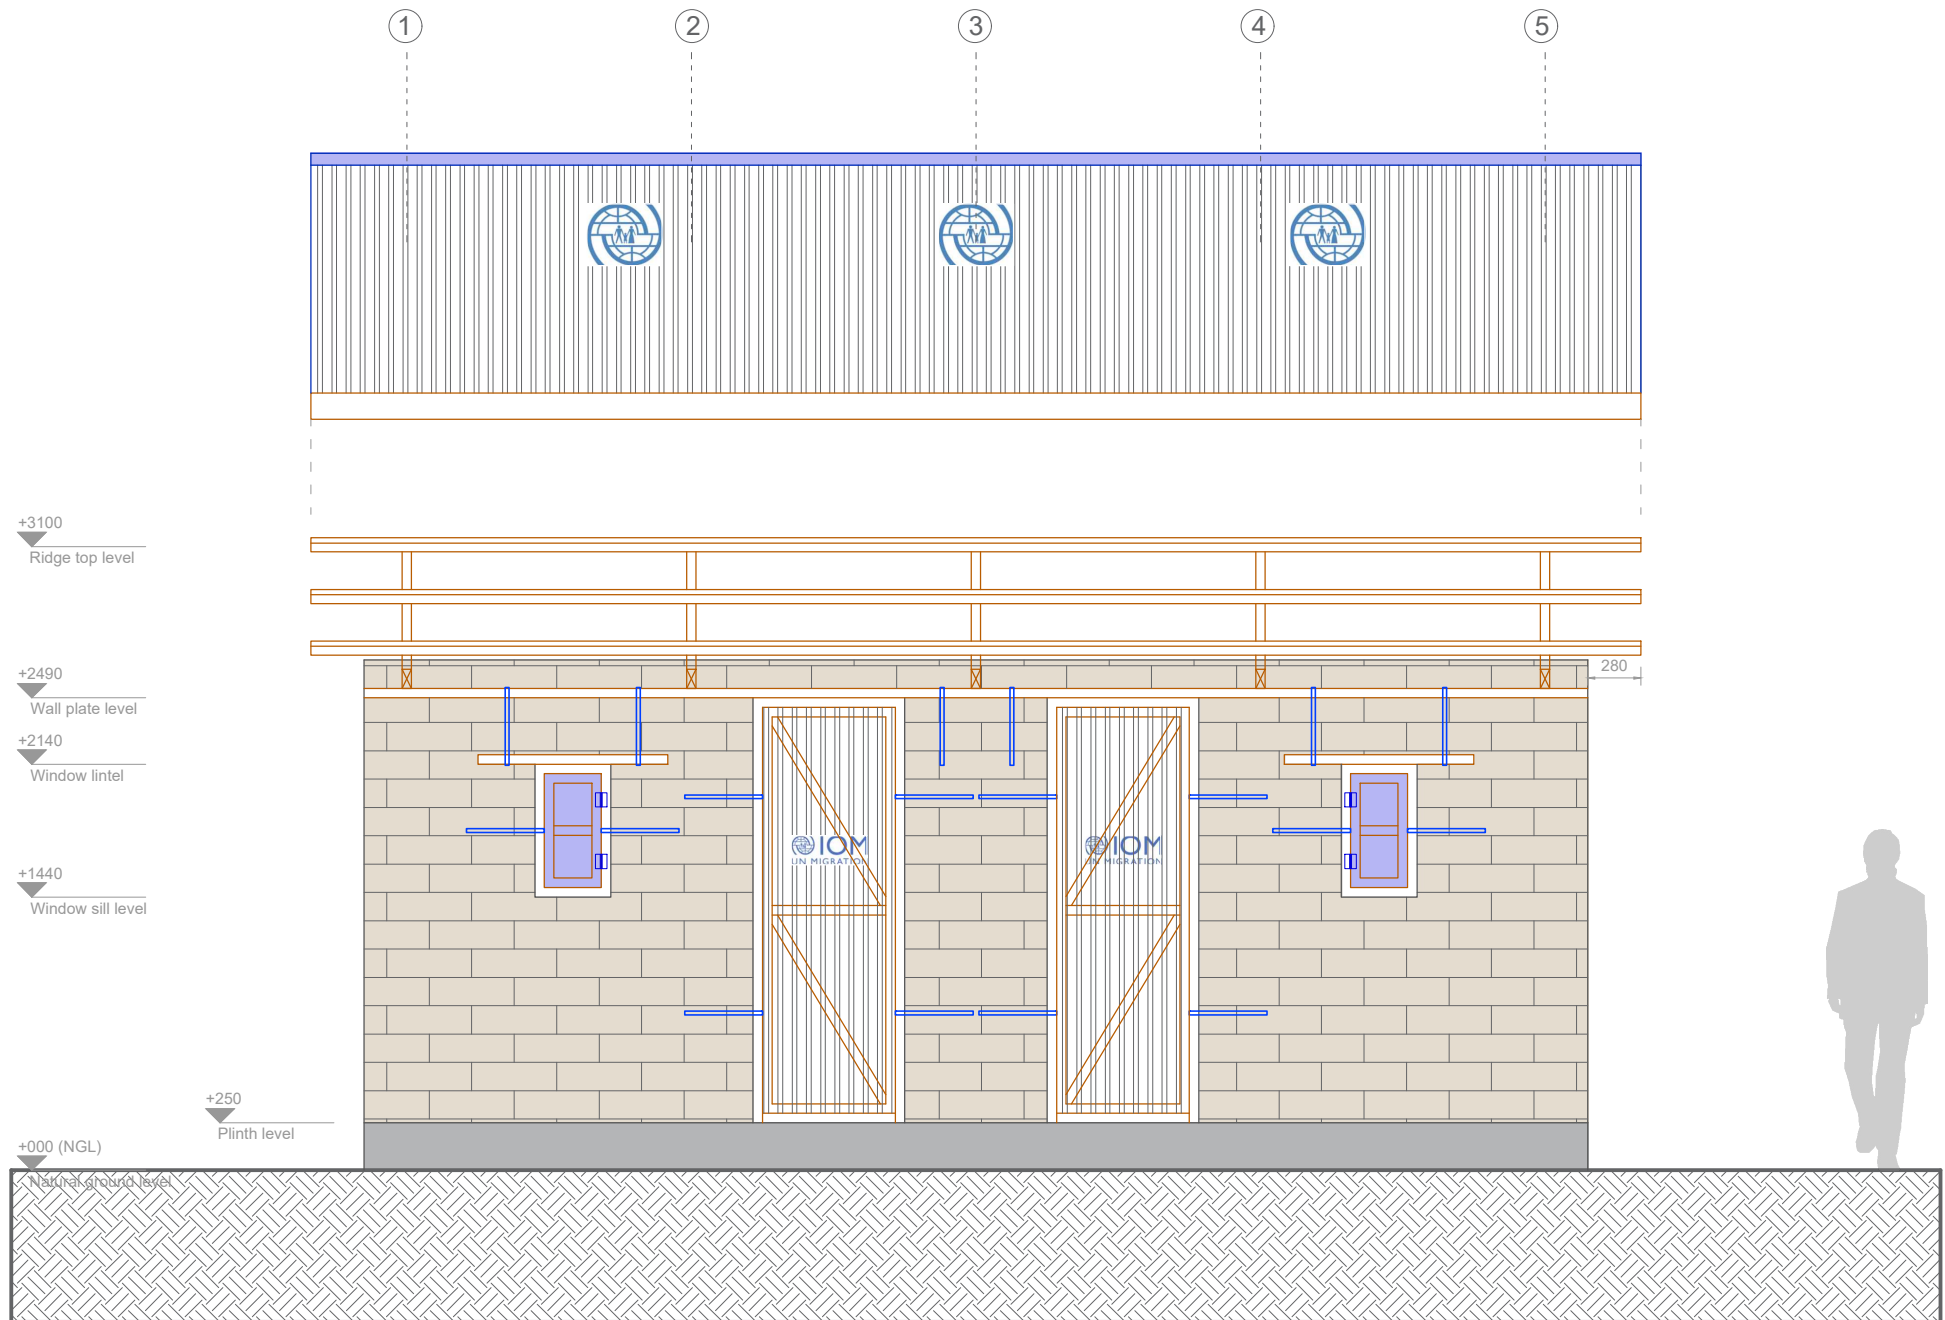

Title: Mudbrick Shelter with front veranda

Date: March 2022


Scale: NTS (A4)

Design by: IOM Shelter Team

Contact: wphilip@iom.int // apiccioli@iom.int

Location: Maiduguri, Borno State, Nigeria

BACK ELEVATION

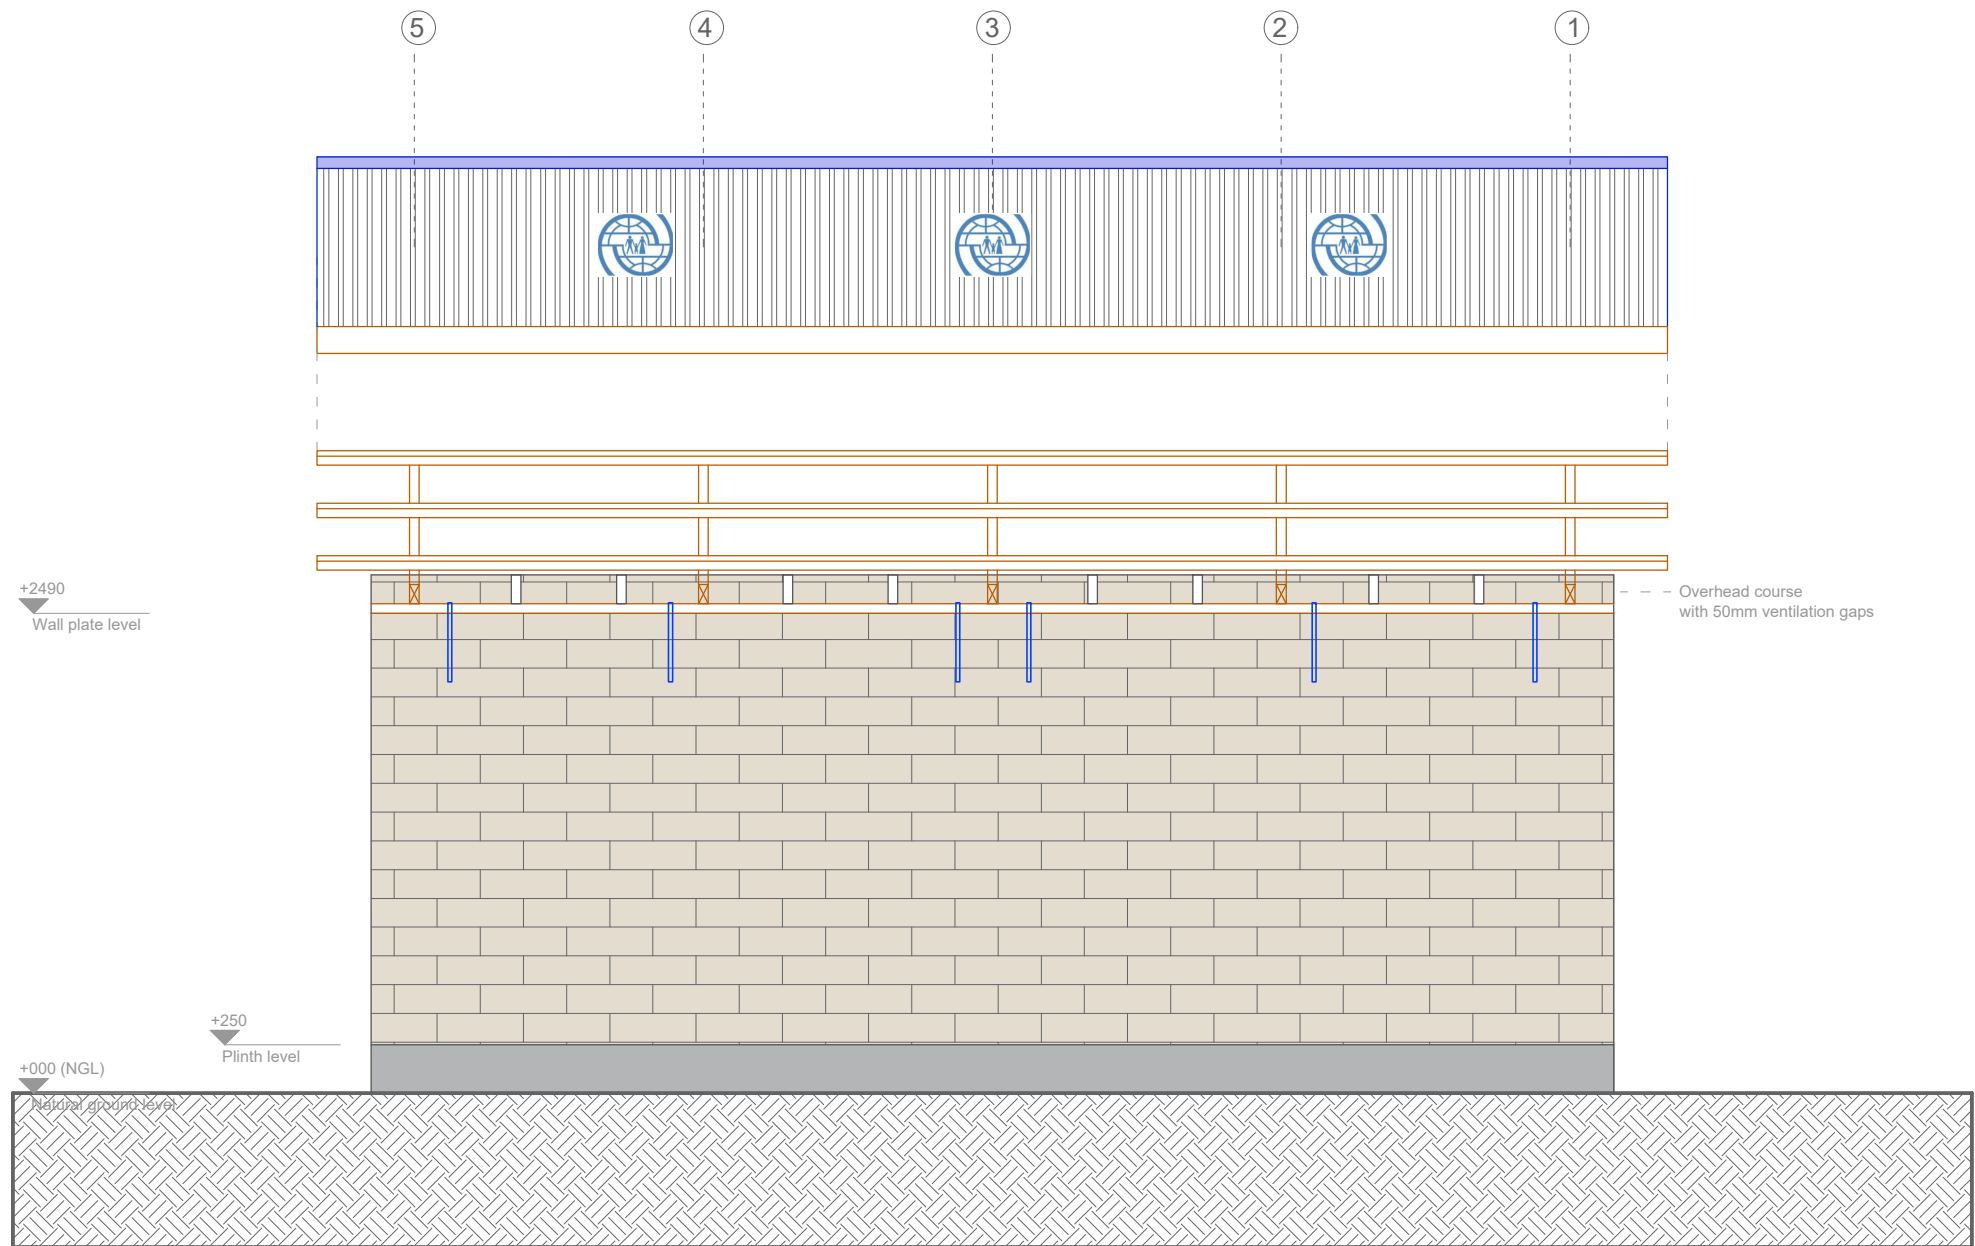

Title: Mudbrick Shelter with front veranda

Date: March 2022


Scale: NTS (A4)

Design by: IOM Shelter Team

Contact: wphilip@iom.int // apiccioli@iom.int

Location: Maiduguri, Borno State, Nigeria

SIDE ELEVATION

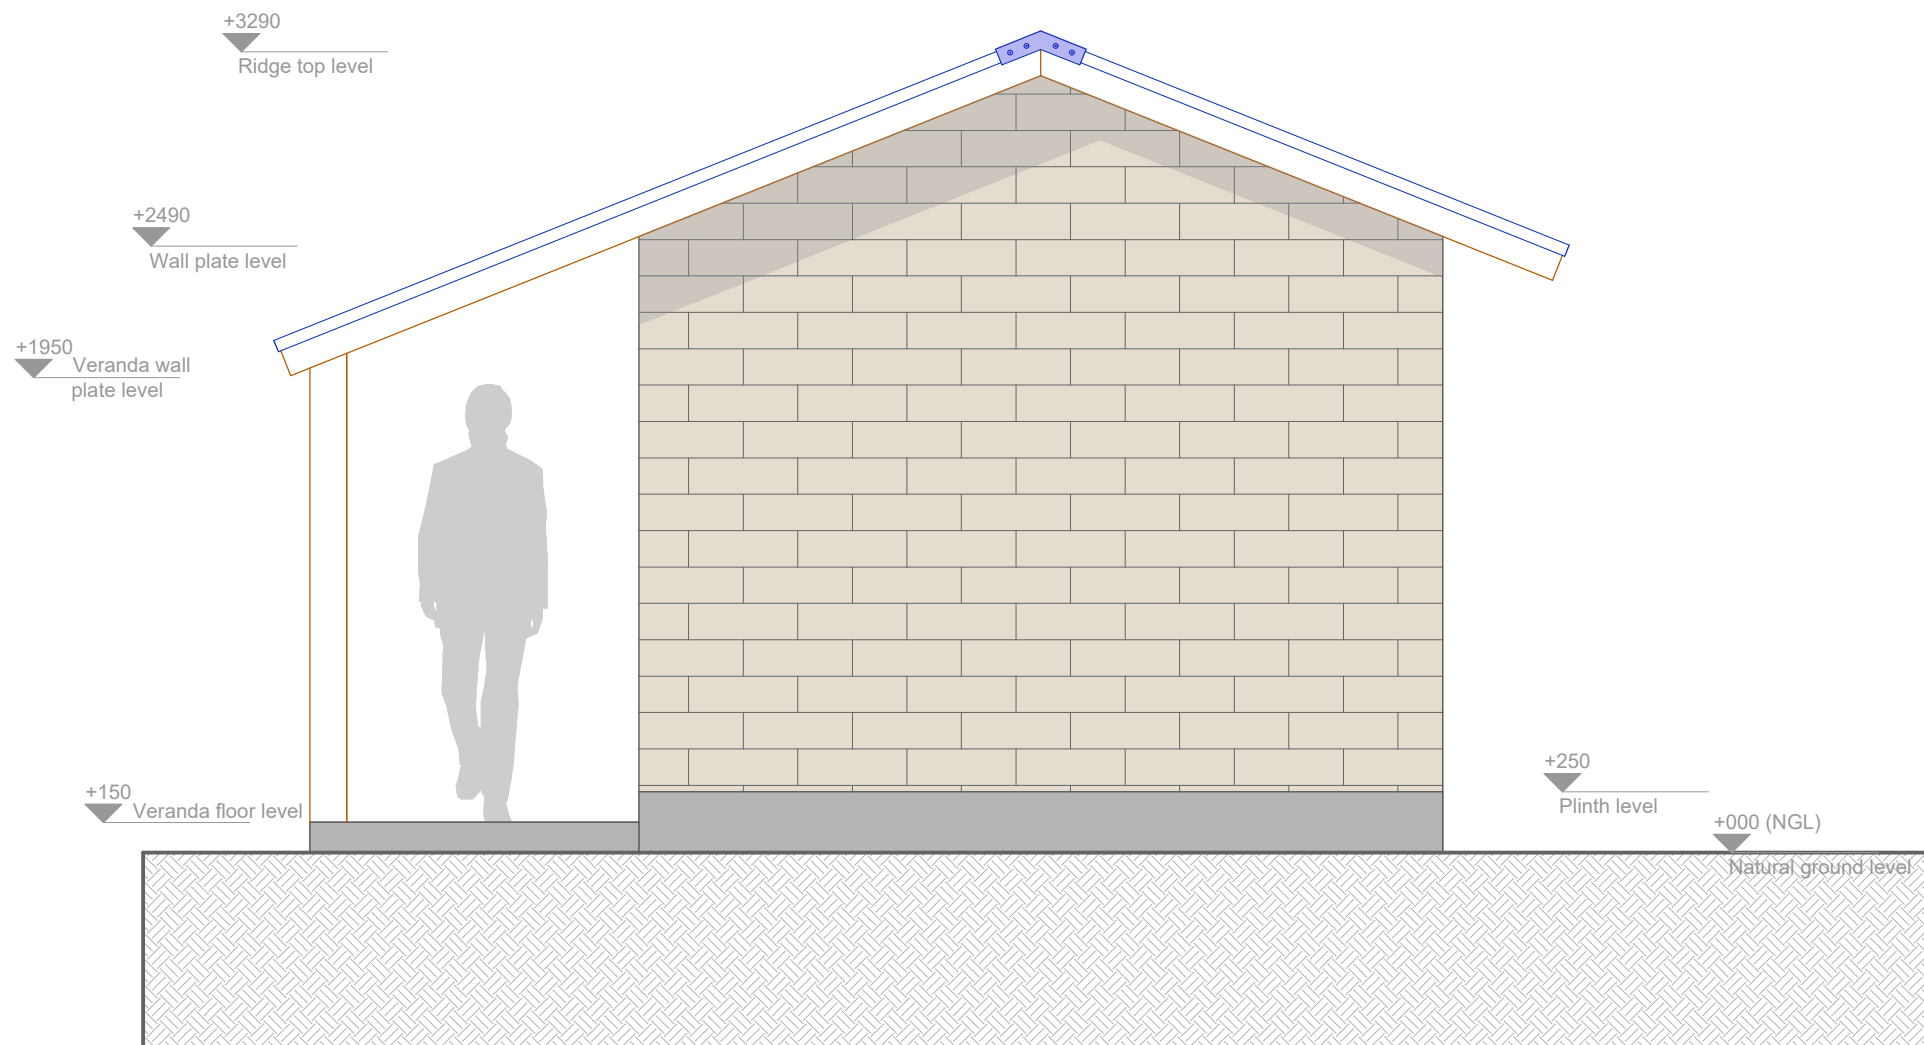

SIDE ELEVATION

Title: Mudbrick Shelter with front veranda

Date: March 2022


Scale: NTS (A4)

Design by: IOM Shelter Team

Contact: wphilip@iom.int // apiccioli@iom.int

Location: Maiduguri, Borno State, Nigeria

ROOF PLAN

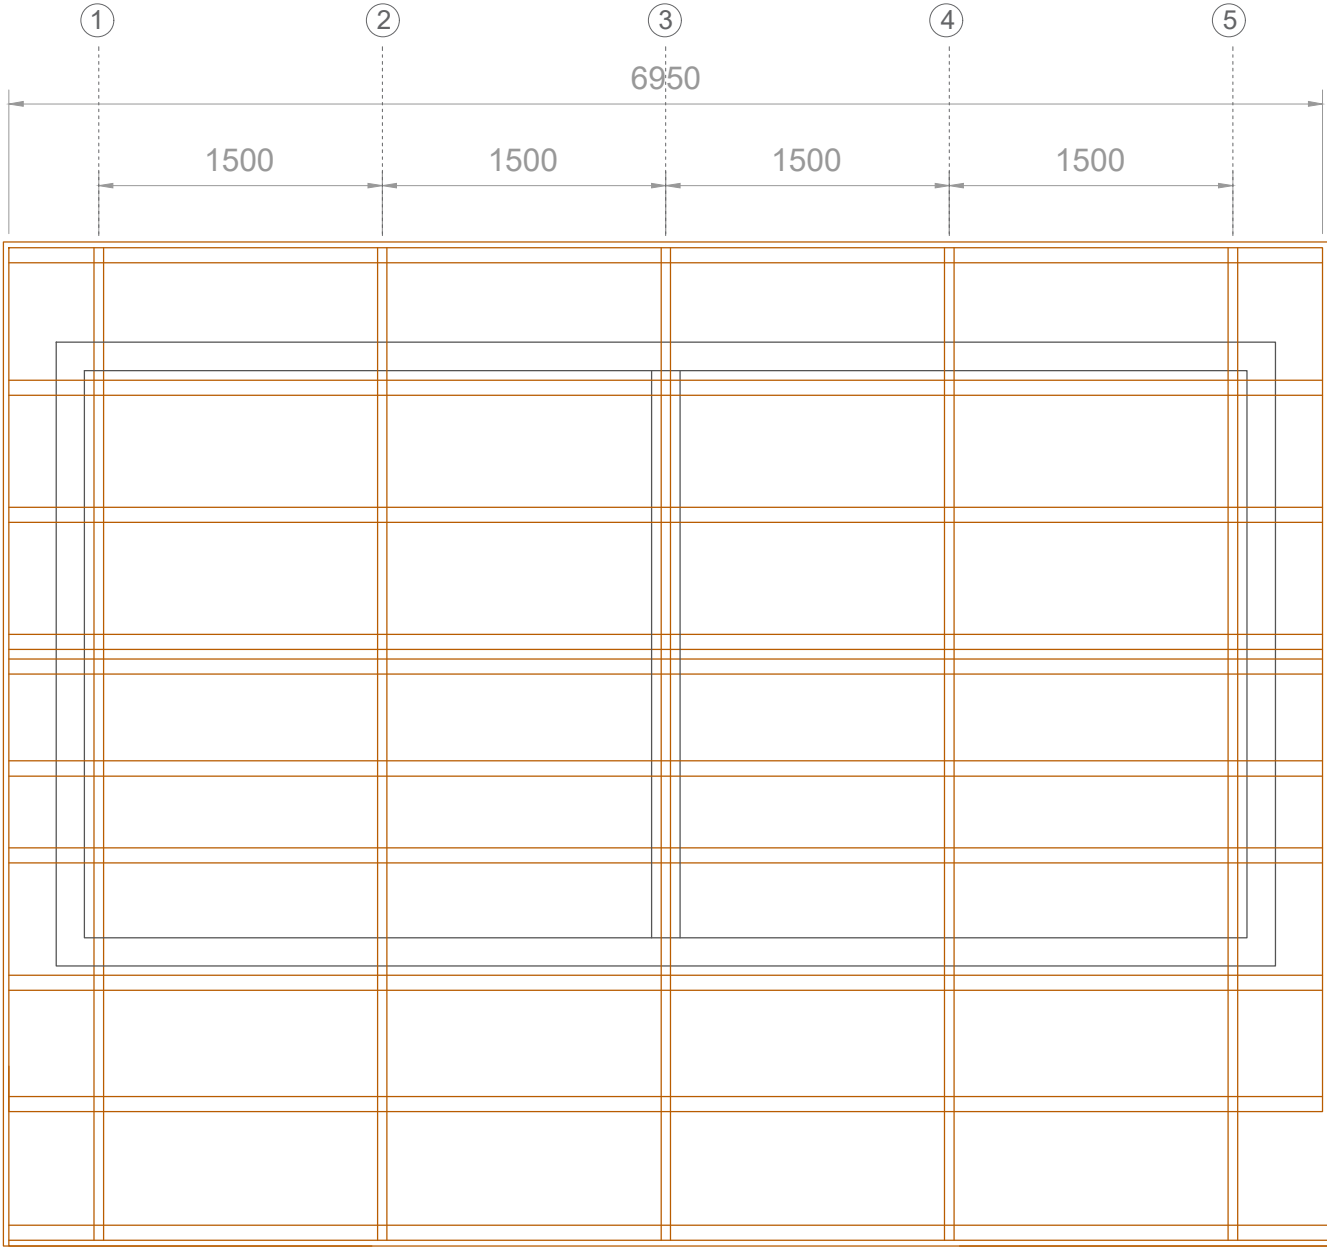

ROOF PLAN

Title: Mudbrick Shelter with front veranda

Date: March 2022

Scale: 1:40 (A4)






Design by: IOM Shelter Team

Contact: wphilip@iom.int // apiccioli@iom.int

Location: Maiduguri, Borno State, Nigeria



DOORS AND WINDOWS

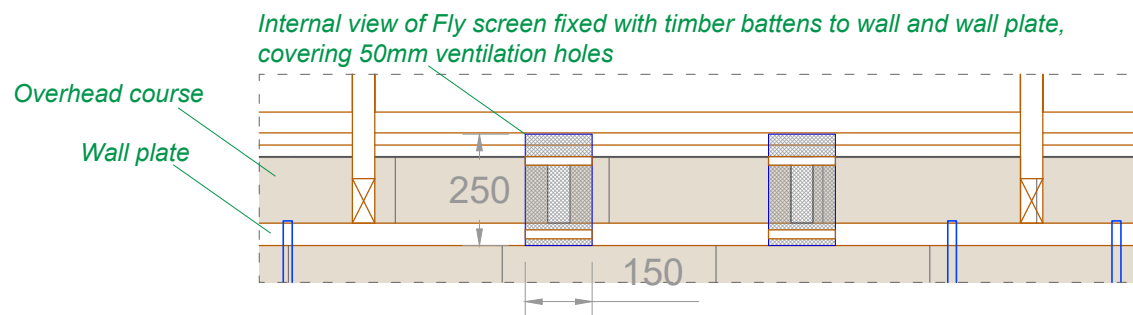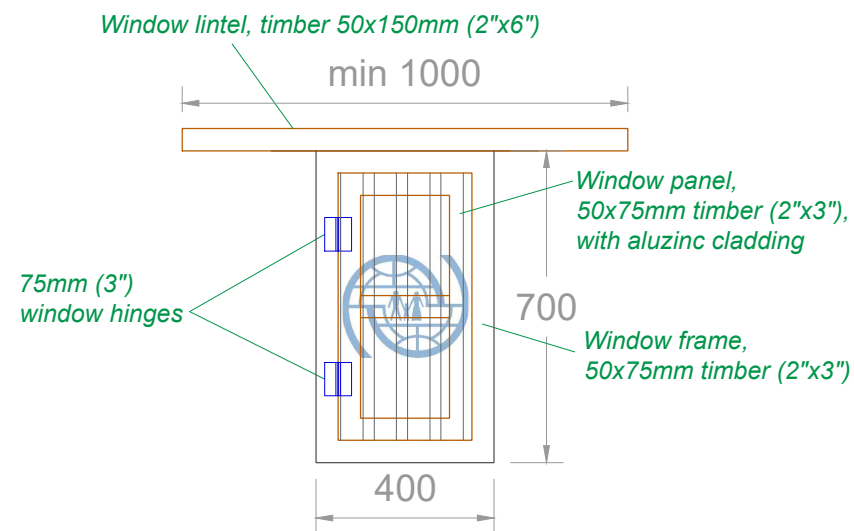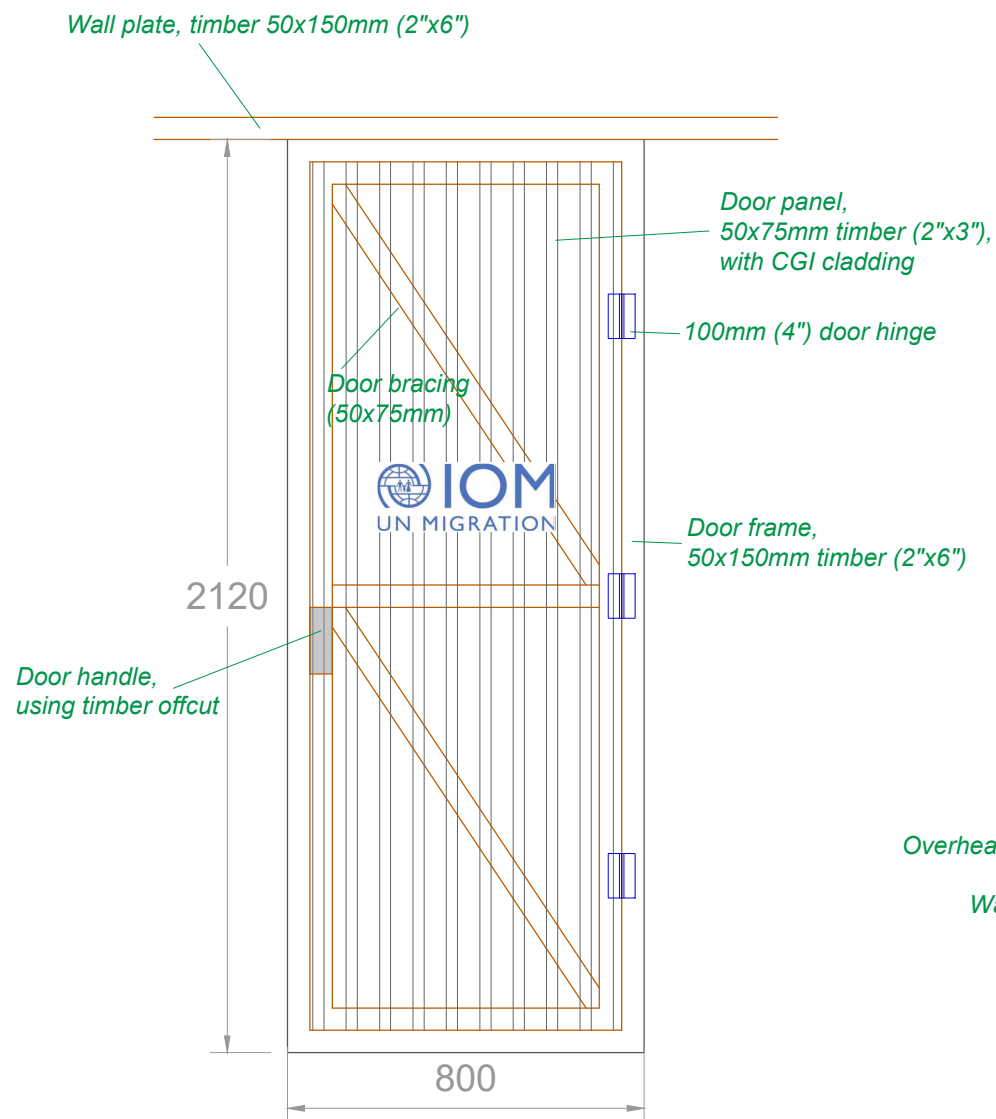

Title: Mudbrick Shelter with front veranda

Date: March 2022

Scale: NTS (A4)




Design by: IOM Shelter Team

Contact: wphilip@iom.int // apiccioli@iom.int

Location: Maiduguri, Borno State, Nigeria



ONE, TWO AND THREE-ROOM OPTIONS

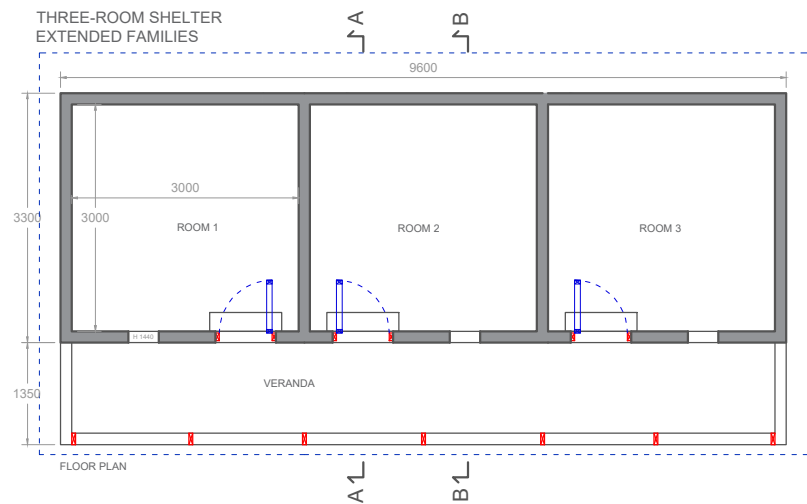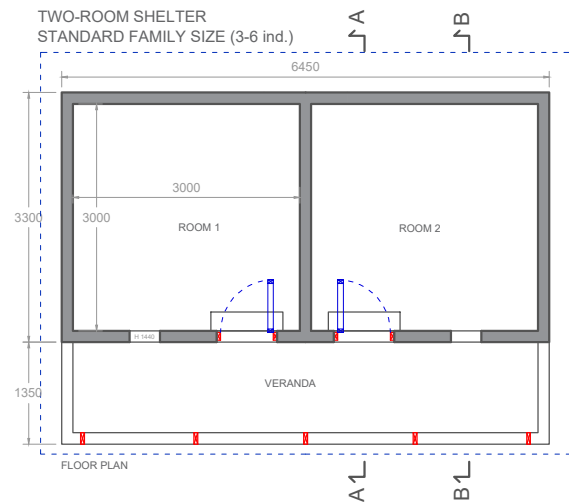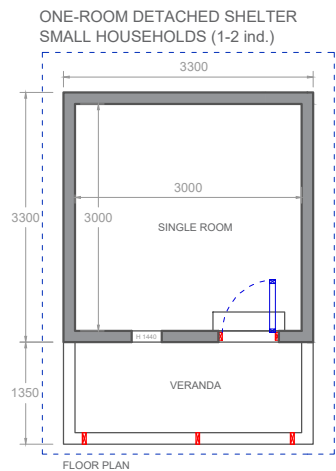

Title: Mudbrick Shelter with front veranda. Floor plans for different sizes.

Date: March 2022

Scale: 1:100 (A4)






Design by: IOM Shelter Team

Contact: wphilip@iom.int // apiccioli@iom.int

Location: Maiduguri, Borno State, Nigeria



SEMI-DETACHED OPTIONS

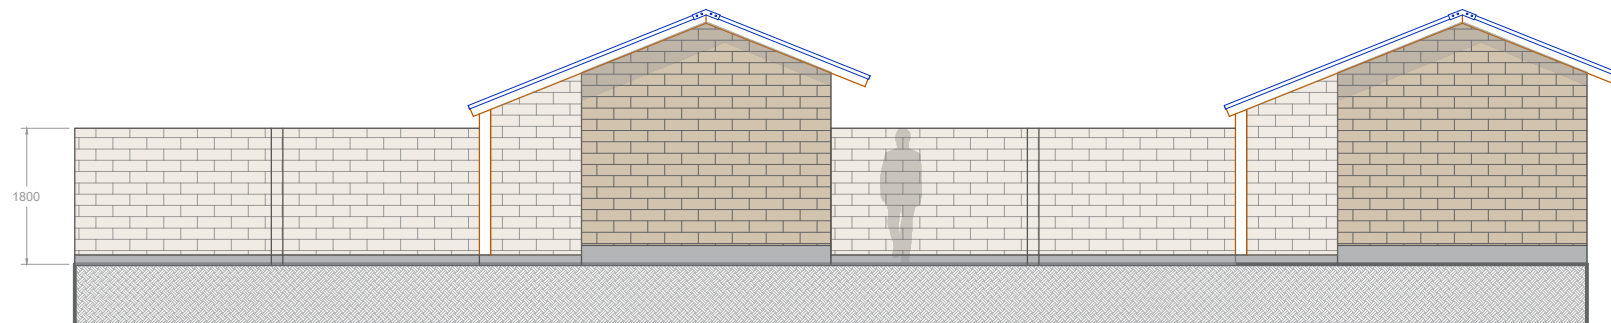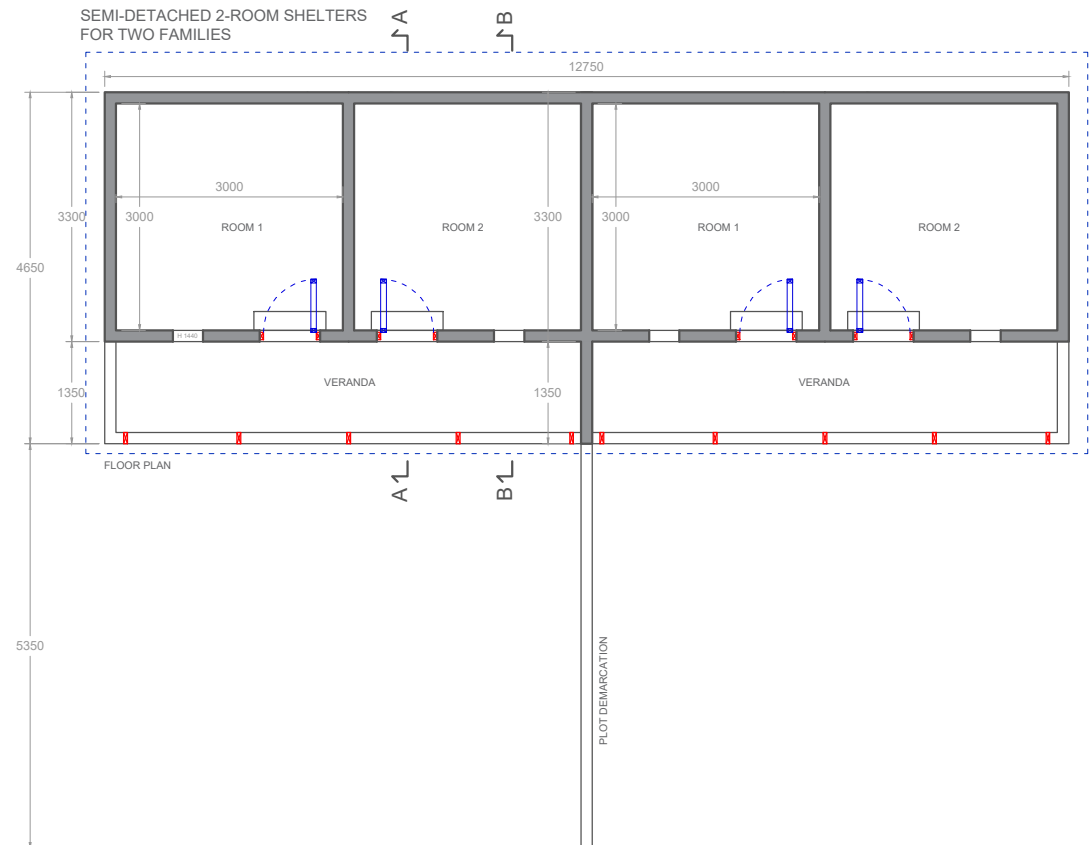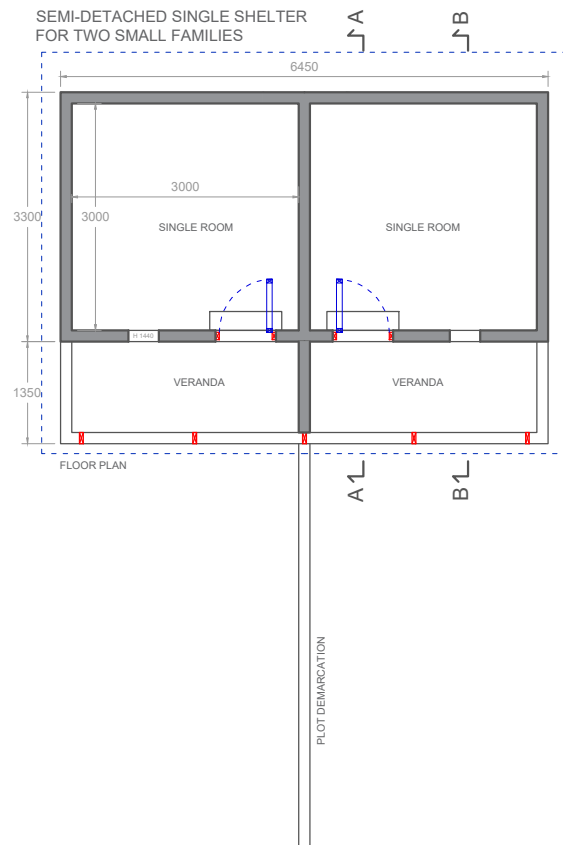

Title: Mudbrick Shelter with front veranda. Semi-detached options for planned settlements.

Date: March 2022

Scale: 1:100 (A4)




Design by: IOM Shelter Team

Contact: wphilip@iom.int // apiccioli@iom.int

Location: Maiduguri, Borno State, Nigeria


SEMI-DETACHED OPTIONS

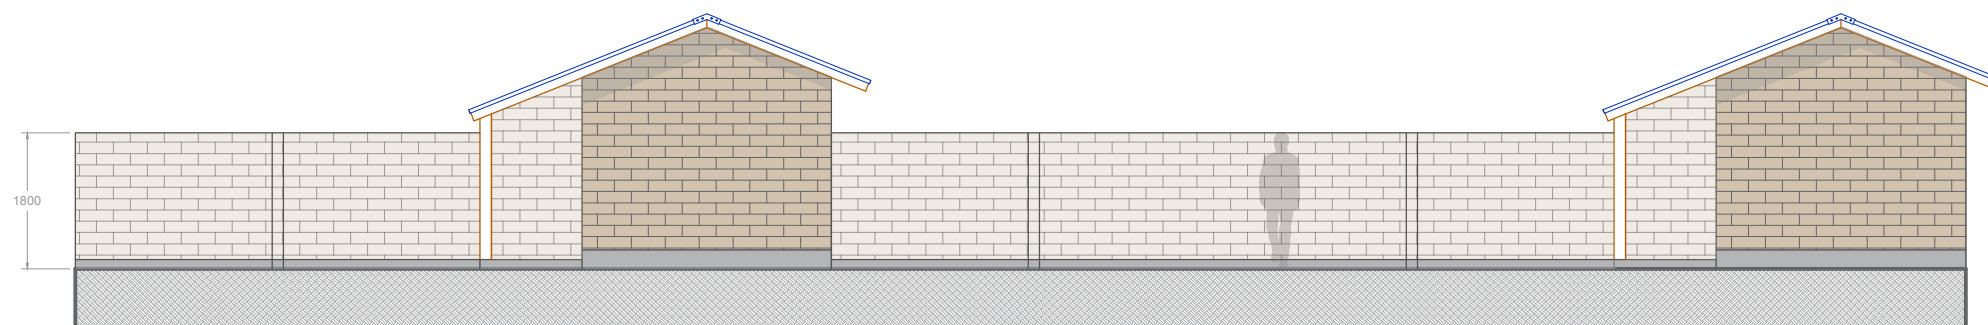

Title: Mudbrick Shelter with front veranda. Semi-detached options for planned settlements.

Date: March 2022

Scale: 1:100 (A4)

 

Design by: IOM Shelter Team

Contact: wphilip@iom.int // apiccioli@iom.int

Location: Maiduguri, Borno State, Nigeria