

PROPOSED FACILITY AND TRAINING SPACE

AT

OPSC CAMP, MALAM SIDI,


GOMBE STATE.

DATE: JULY, 2022



International Organization for
Migration (IOM)

FLOOR PLAN

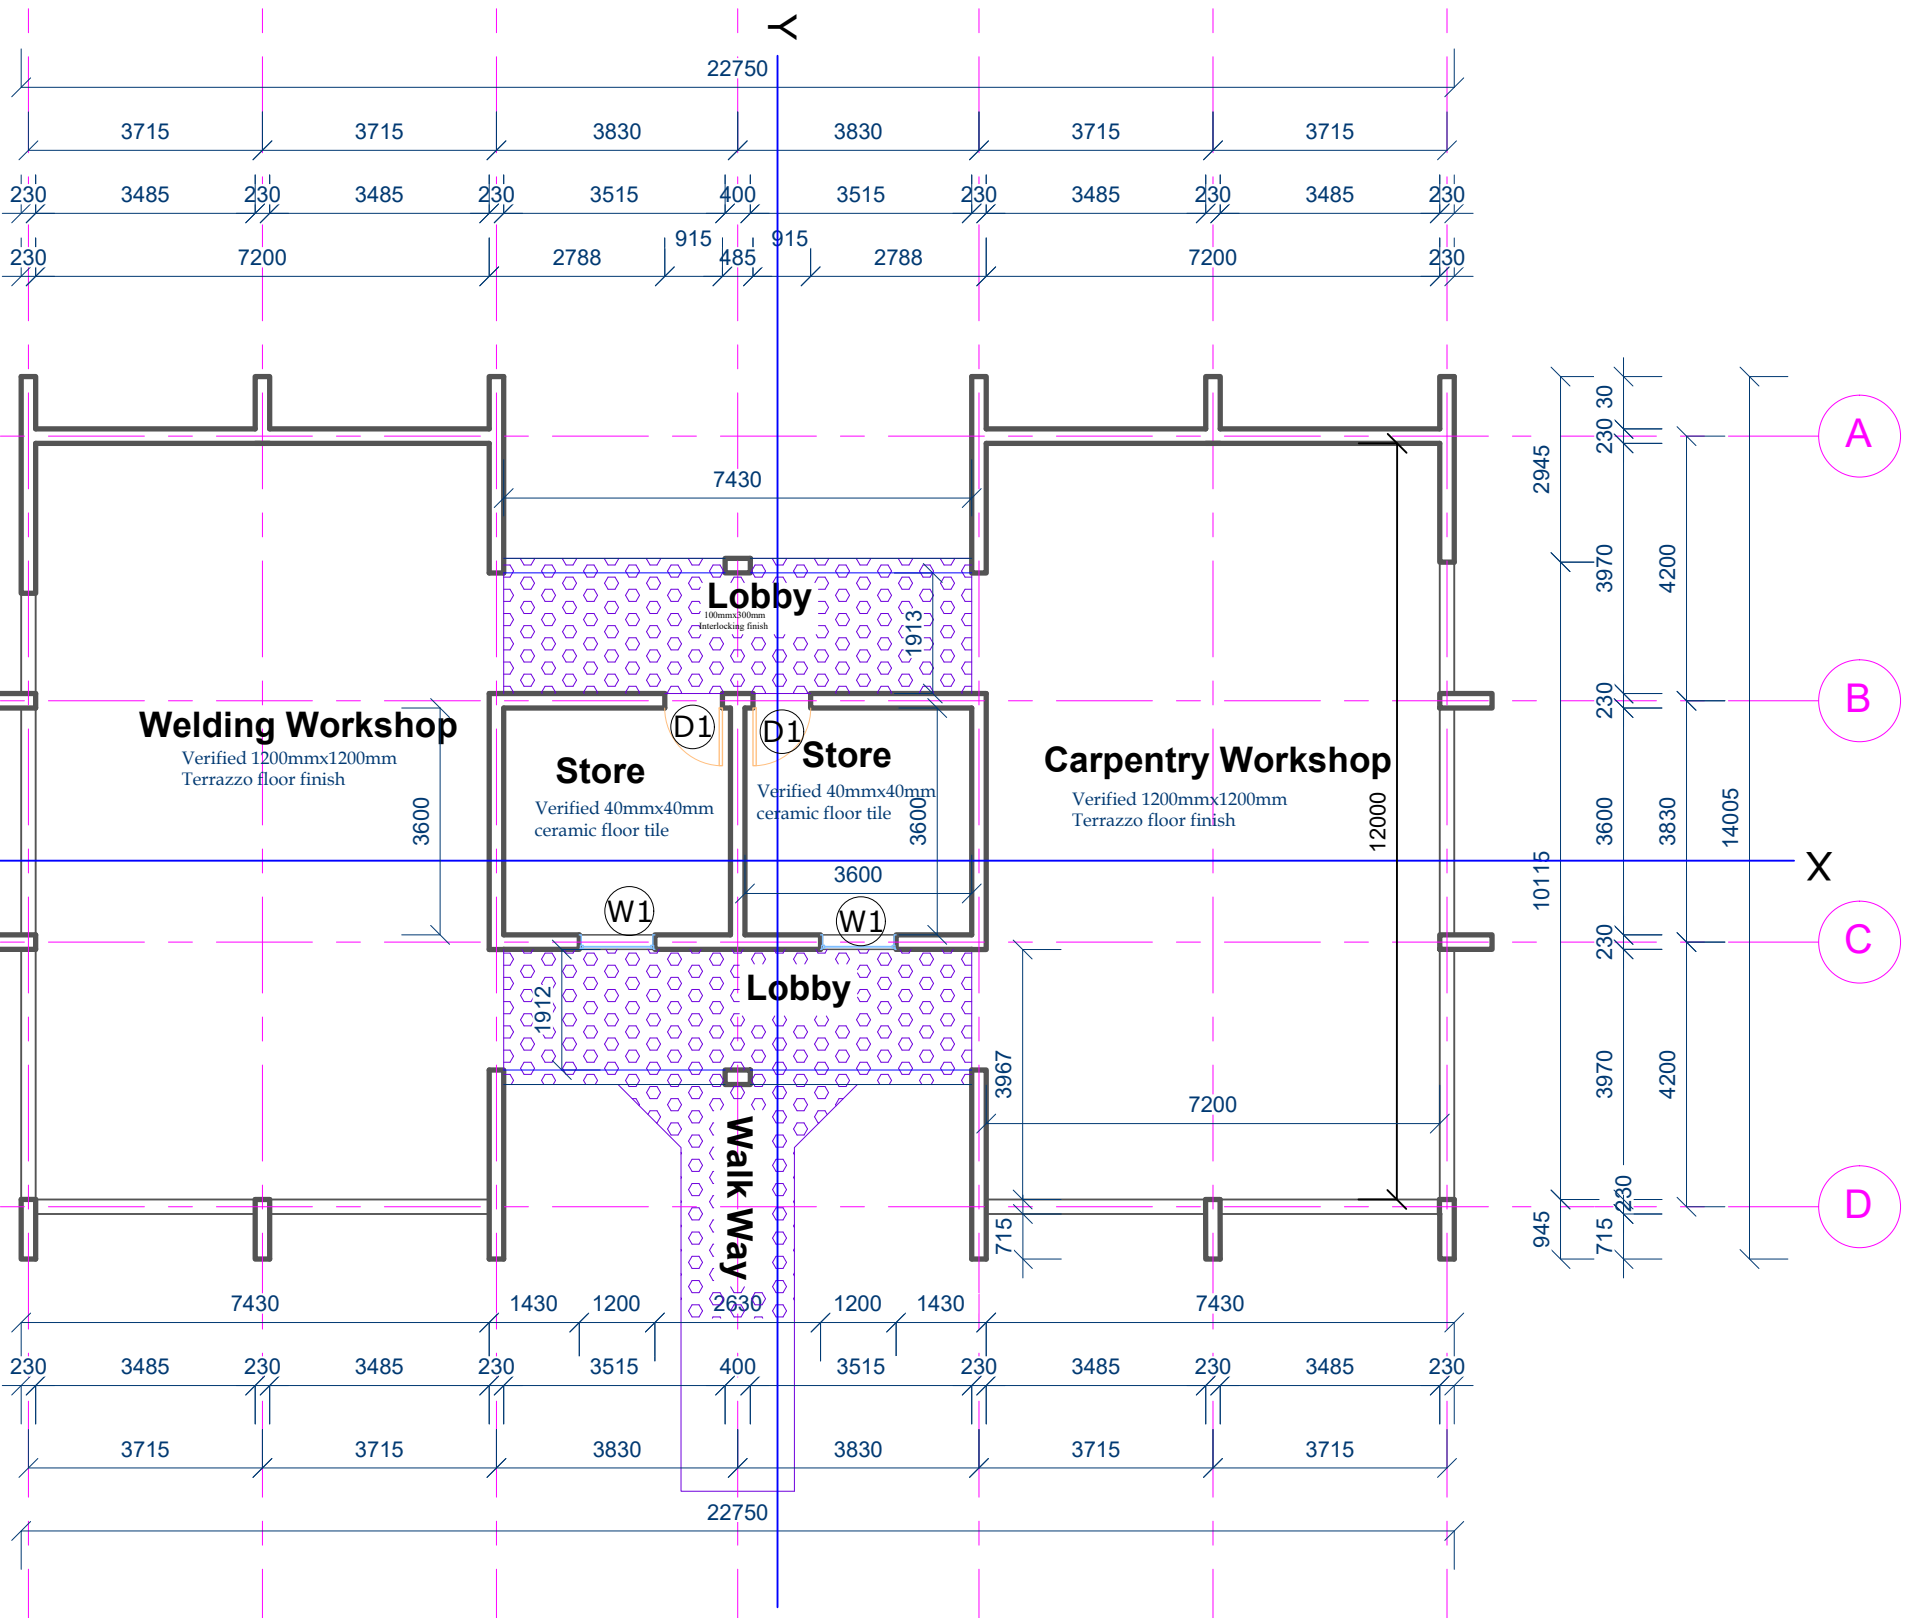

Project Title:

PROPOSED VOCATIONAL TRAINING WORKSHOP
AT
OPSC CAMP GOMBE STATE.

International Organization for
Migration (IOM)

Prepared by: Jibrin Haruna

Contact: +2348167053860, +2347084631010


jharuna@iom.int

Drawing Title:

Date: July 2022

Scale:


Sheet No.

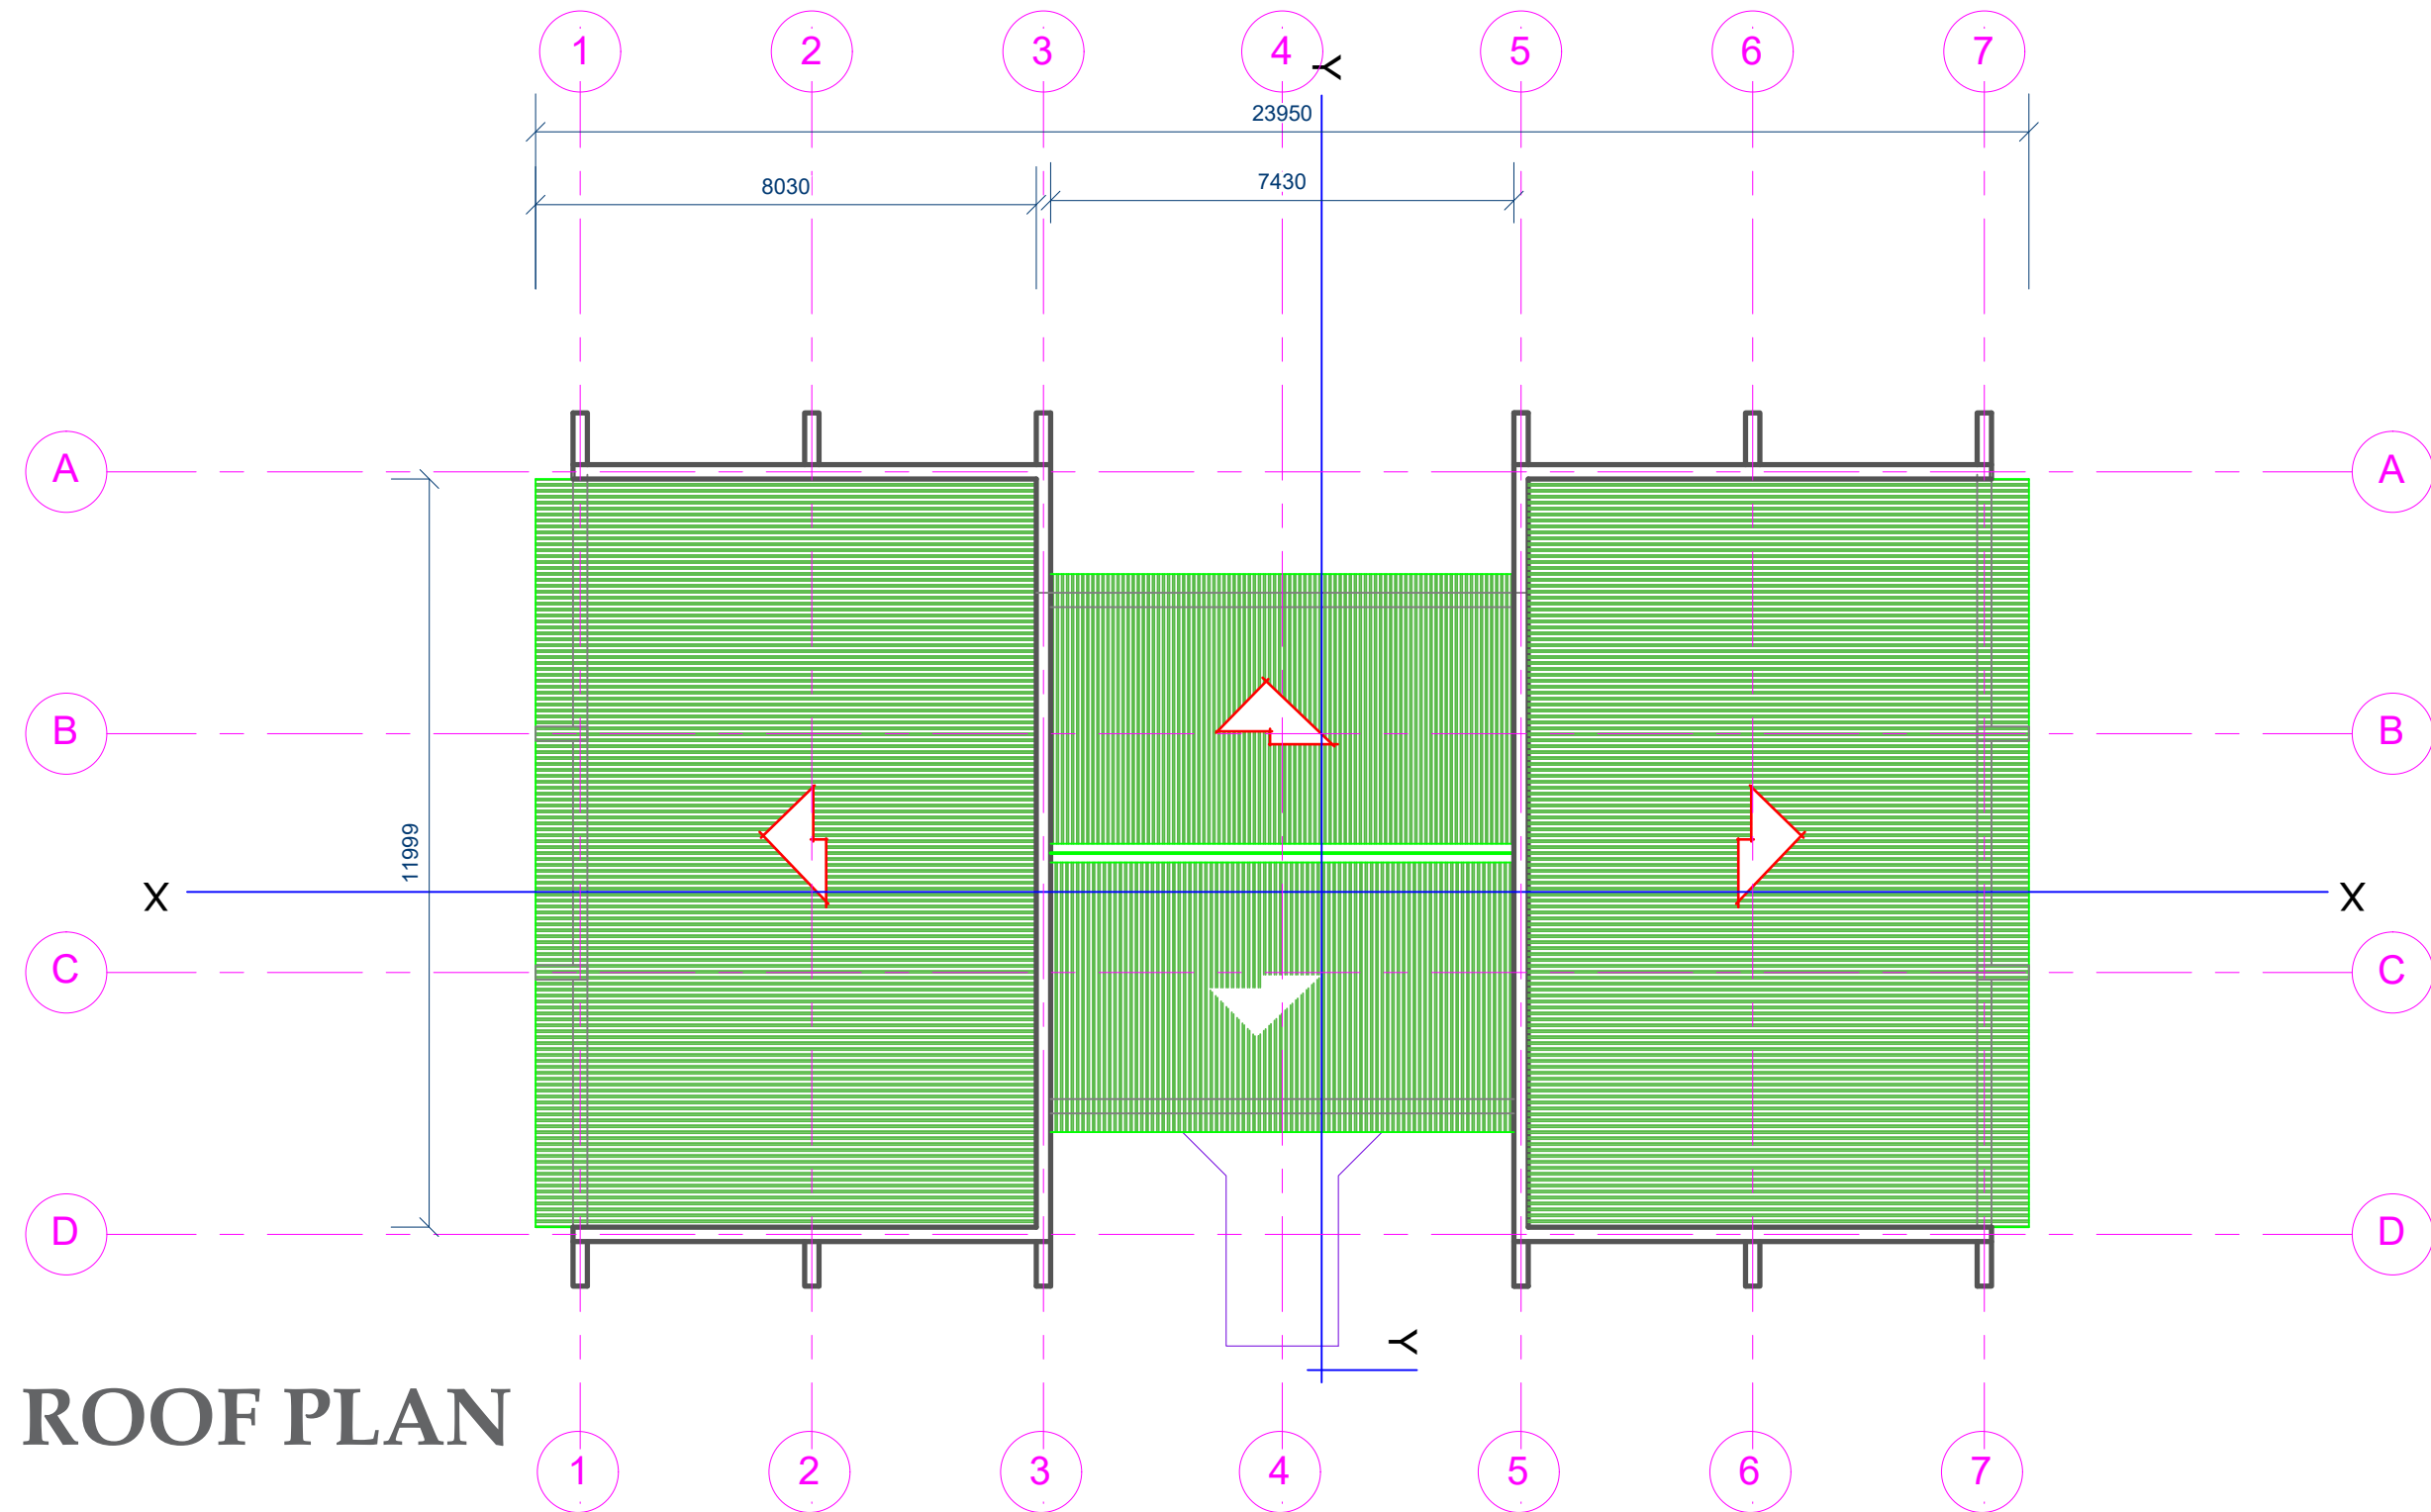

Project Title:	International Organization for Migration (IOM)	Prepared by: Jibrin Haruna	Drawing Title:	Date: July 2022	Sheet No.
PROPOSED VOCATIONAL TRAINING WORKSHOP AT OPSC CAMP GOMBE STATE.		Contact: +2348167053860, +2347084631010		Scale:	
		jharuna@iom.int			




Project Title:	International Organization for Migration (IOM)	Prepared by:	Jibrin Haruna	Drawing Title:	Date: July 2022 Scale:	Sheet No.
PROPOSED VOCATIONAL TRAINING WORKSHOP AT OPSC CAMP GOMBE STATE.		Contact:	+2348167053860, +2347084631010			
			jharuna@iom.int			

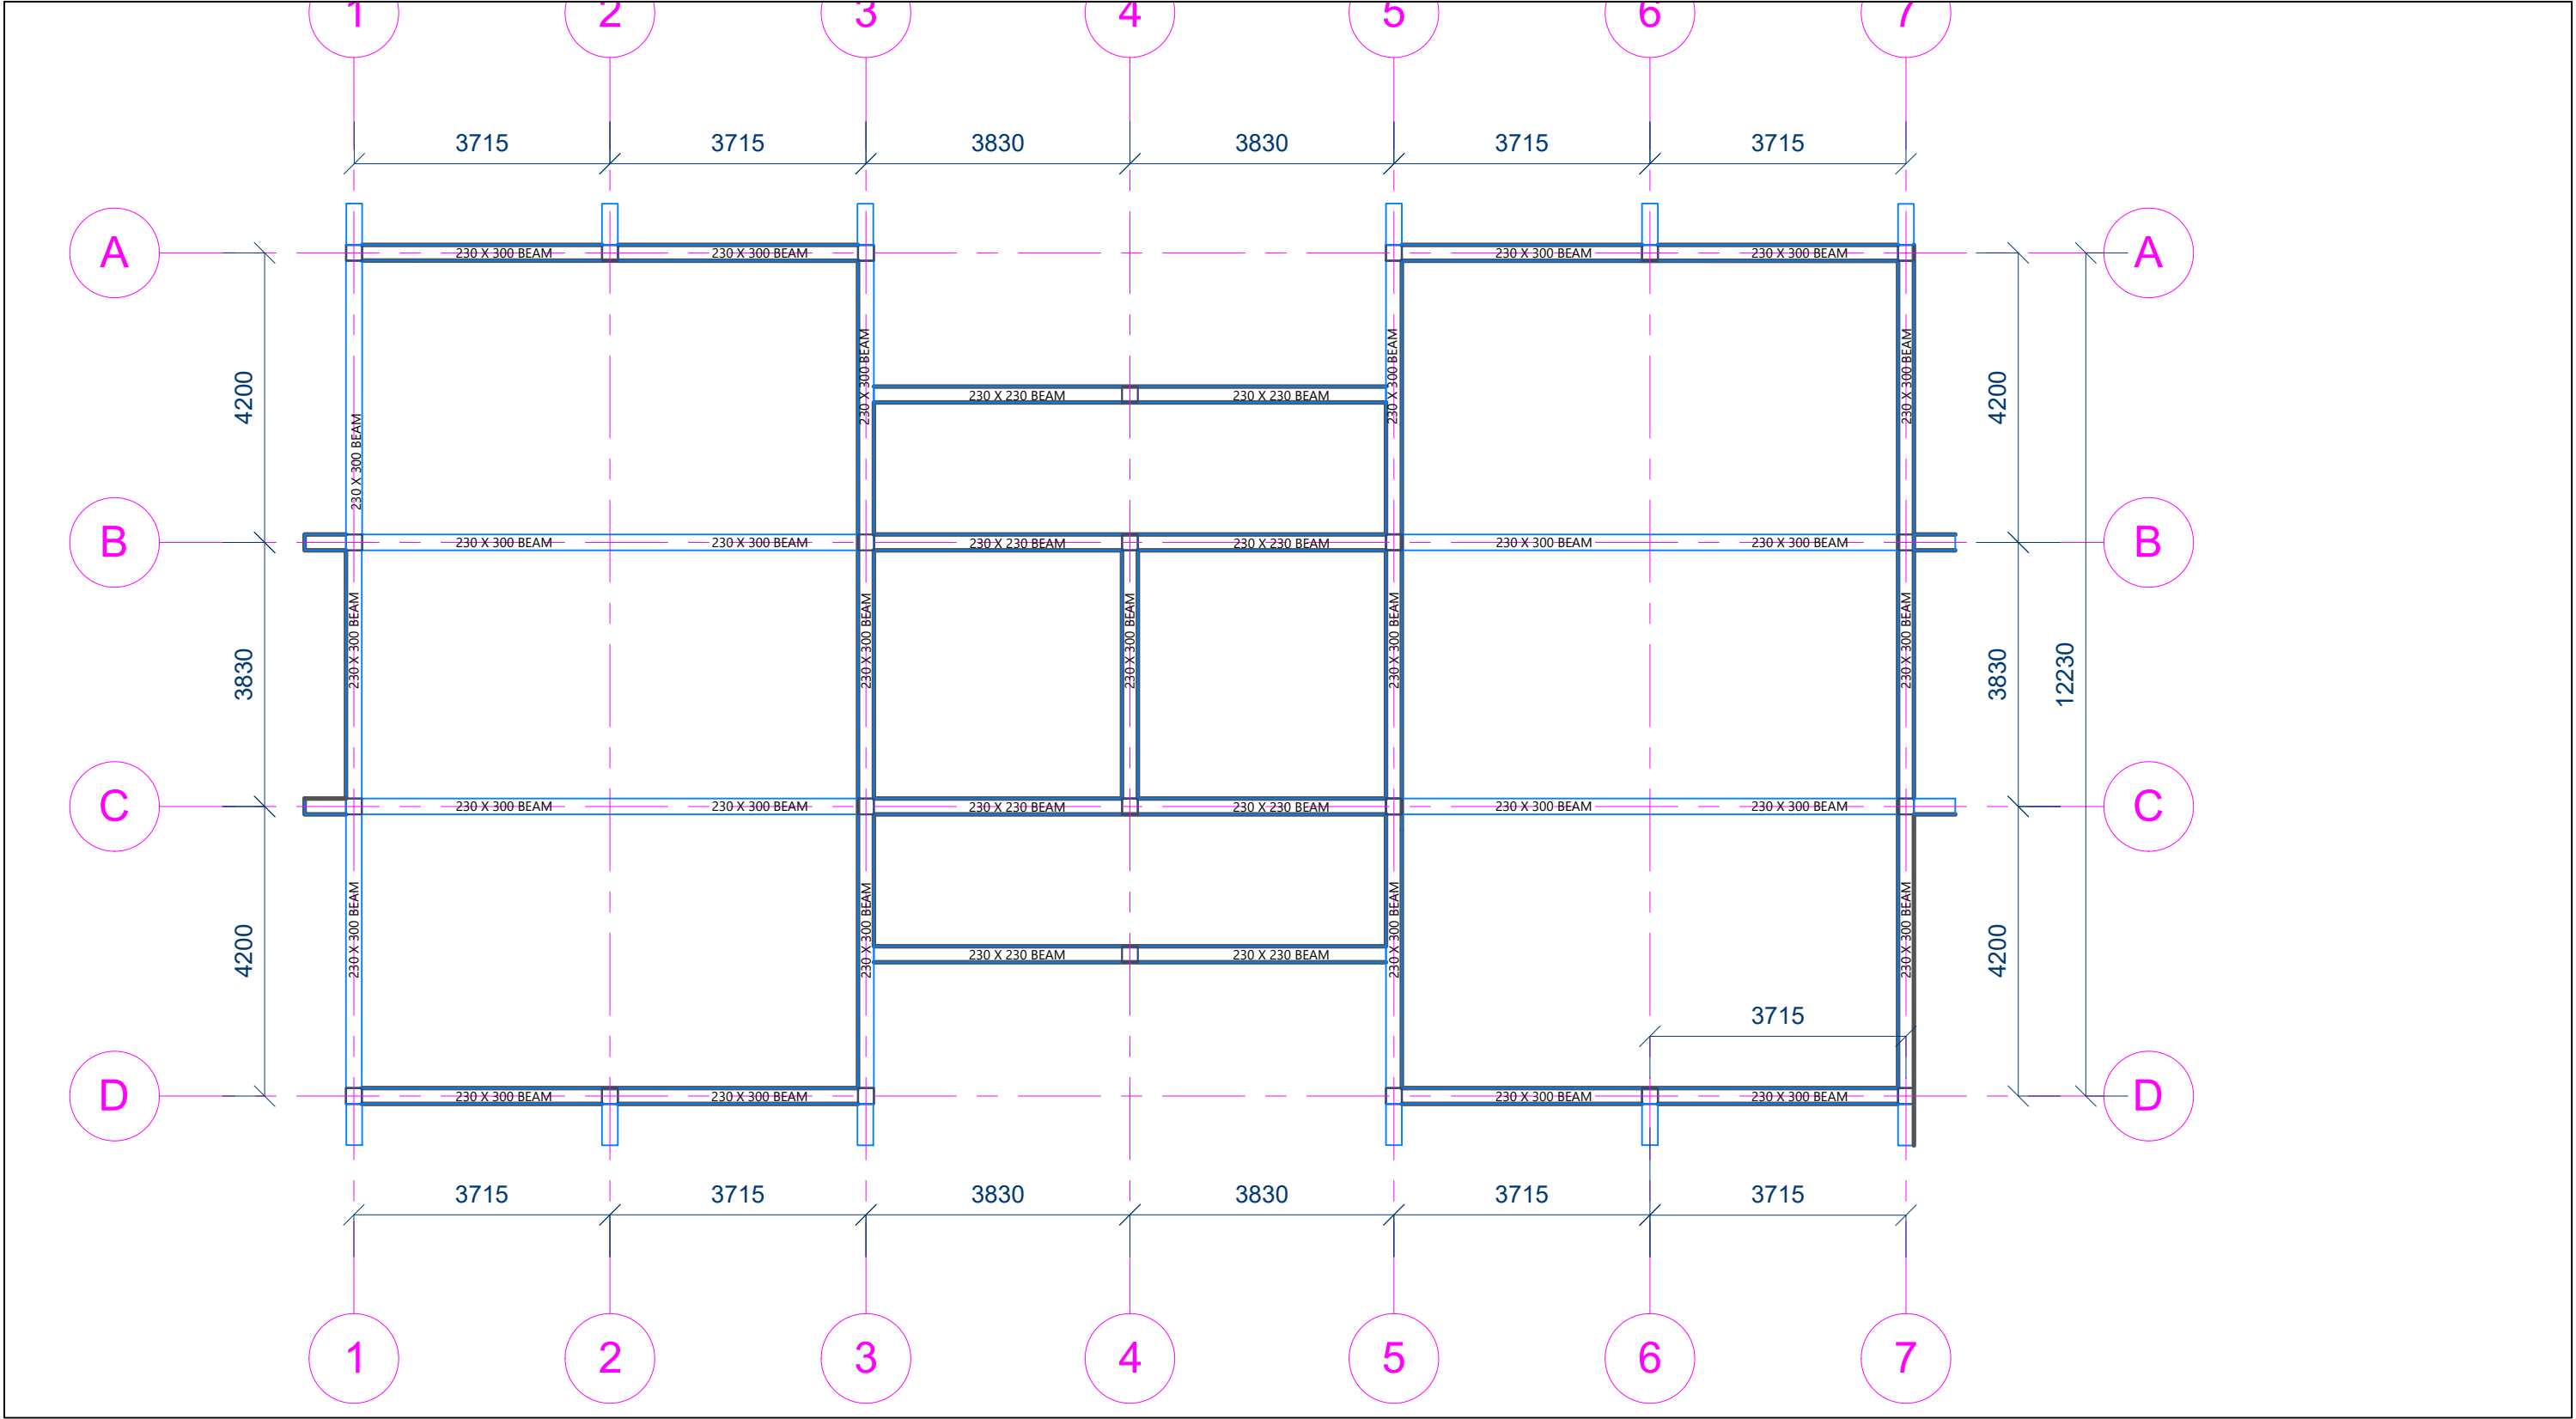

Project Title:	International Organization for Migration (IOM)	Prepared by:	Jibrin Haruna	Drawing Title:		Date: July 2022	Sheet No.
PROPOSED VOCATIONAL TRAINING WORKSHOP AT OPSC CAMP GOMBE STATE.		Contact:	+2348167053860, +2347084631010			Scale:	
			jharuna@iom.int				


0.55 LONG SPAN ALUMINIUM ROOFING SHEET
50X150 seasoned hardwood obeche timber RAFTER @ 1200c/c
50X75 seasoned hardwood obeche timber PURLIN @ 600 c/c
50X150 seasoned hardwood obeche timber TIE - BEAM @ 1000c/c
50X75 seasoned hardwood obeche timber STRUT@ 100c/c
50X50 seasoned hardwood obeche timber CEILING NOGGINS @ 600 c/c
VERIFIED CEILING BOARD

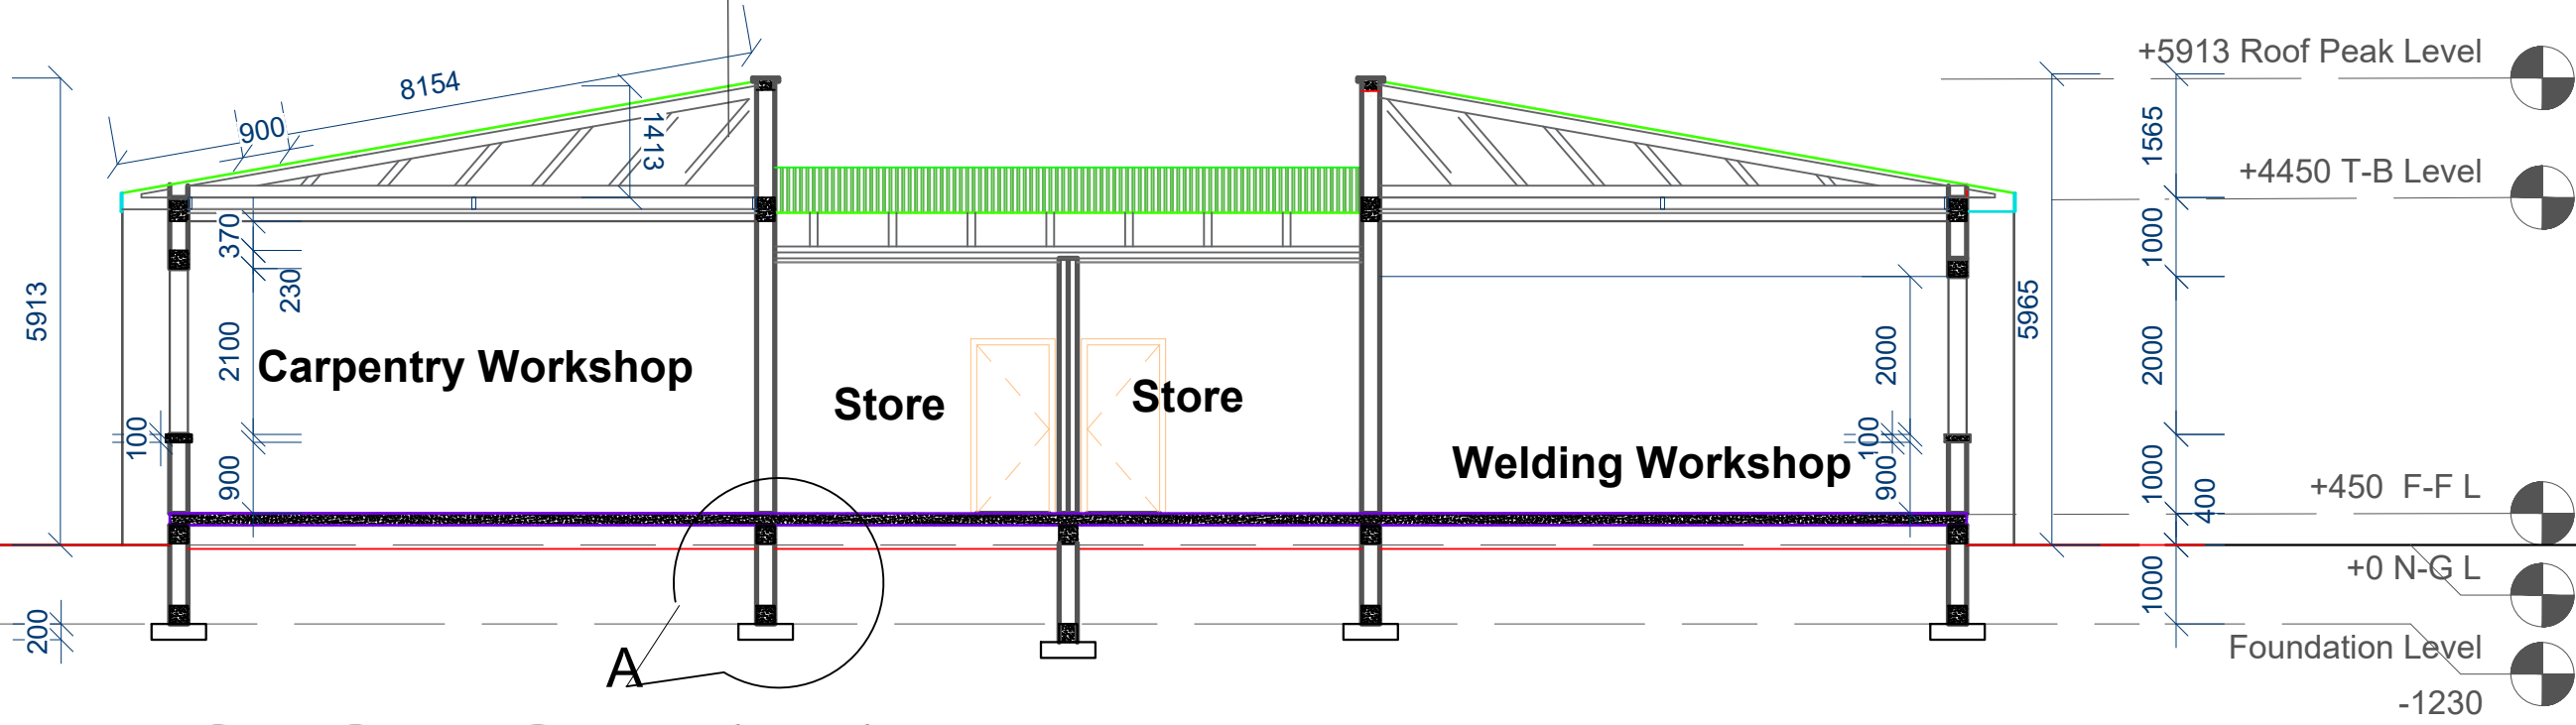

SECTION X-X

Project Title:	International Organization for Migration (IOM)	Prepared by:	Jibrin Haruna	Drawing Title:	<div></div>	Date: July 2022	Sheet No.
PROPOSED VOCATIONAL TRAINING WORKSHOP AT OPSC CAMP GOMBE STATE.		Contact:	+2348167053860, +2347084631010			Scale:	
			jharuna@iom.int				

0.55 LONG SPAN ALUMINIUM ROOFING SHEET
50X150 seasoned hardwood obeche timber RAFTER @ 1200c/c
50X75 seasoned hardwood obeche timber PURLIN @ 600 c/c
50X150 seasoned hardwood obeche timber TIE - BEAM @ 1000c/c
50X75 seasoned hardwood obeche timber STRUT@ 100c/c
50X50 seasoned hardwood obeche timber CEILING NOGGINS @ 600 c/c

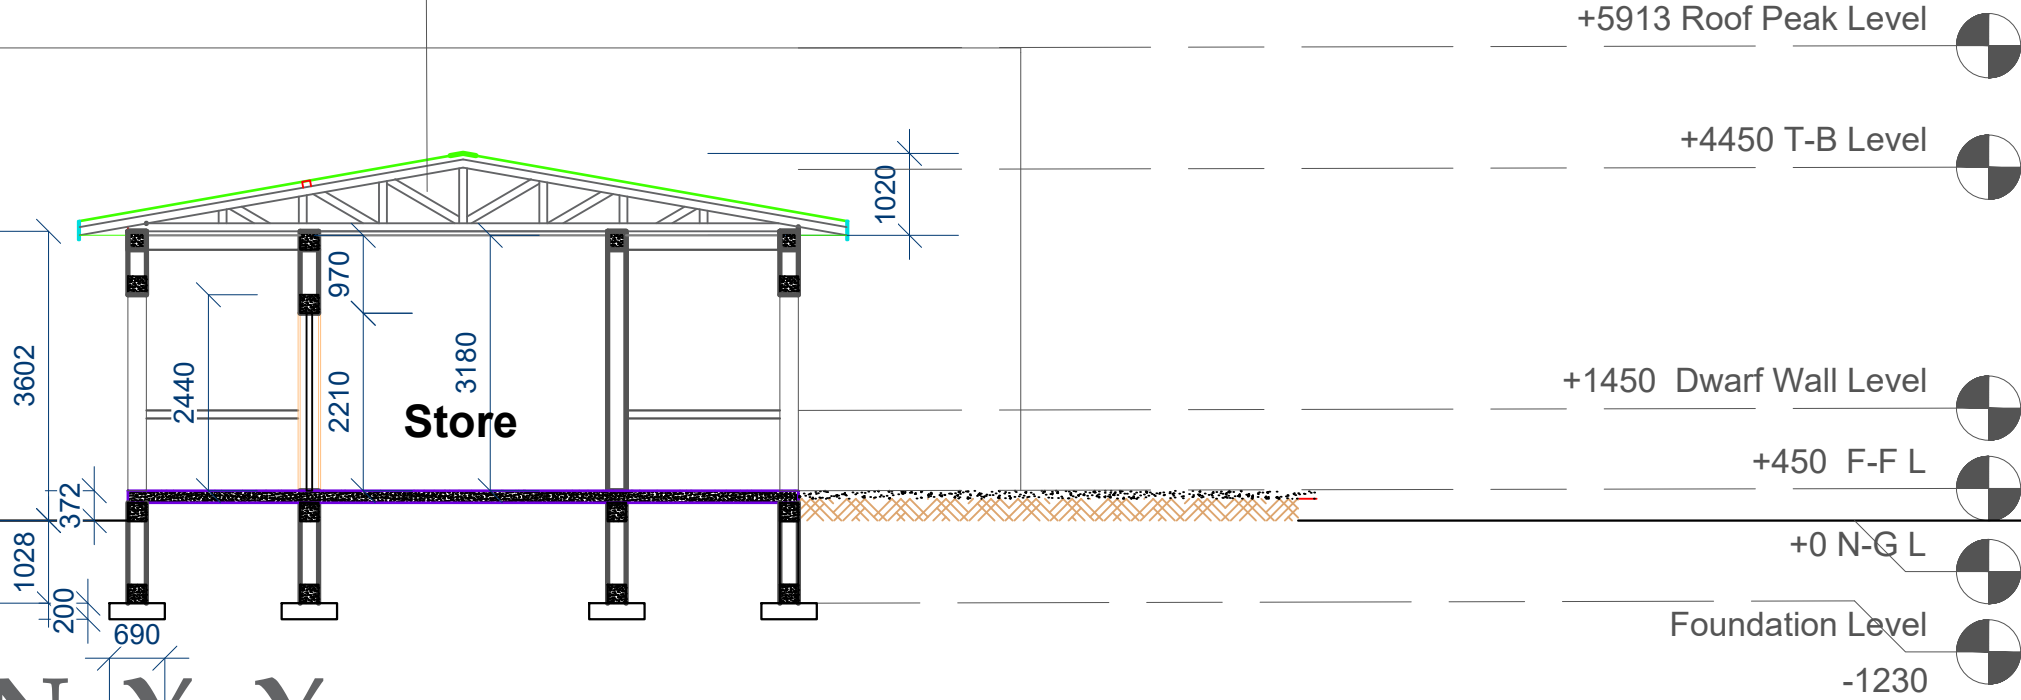

SECTION Y - Y

Project Title:

PROPOSED VOCATIONAL TRAINING WORKSHOP
AT
OPSC CAMP GOMBE STATE.

International Organization for
Migration (IOM)

Prepared by: Jibrin Haruna

Contact: +2348167053860, +2347084631010


jharuna@iom.int

Drawing Title:

Date: July 2022


Scale:

Sheet No.

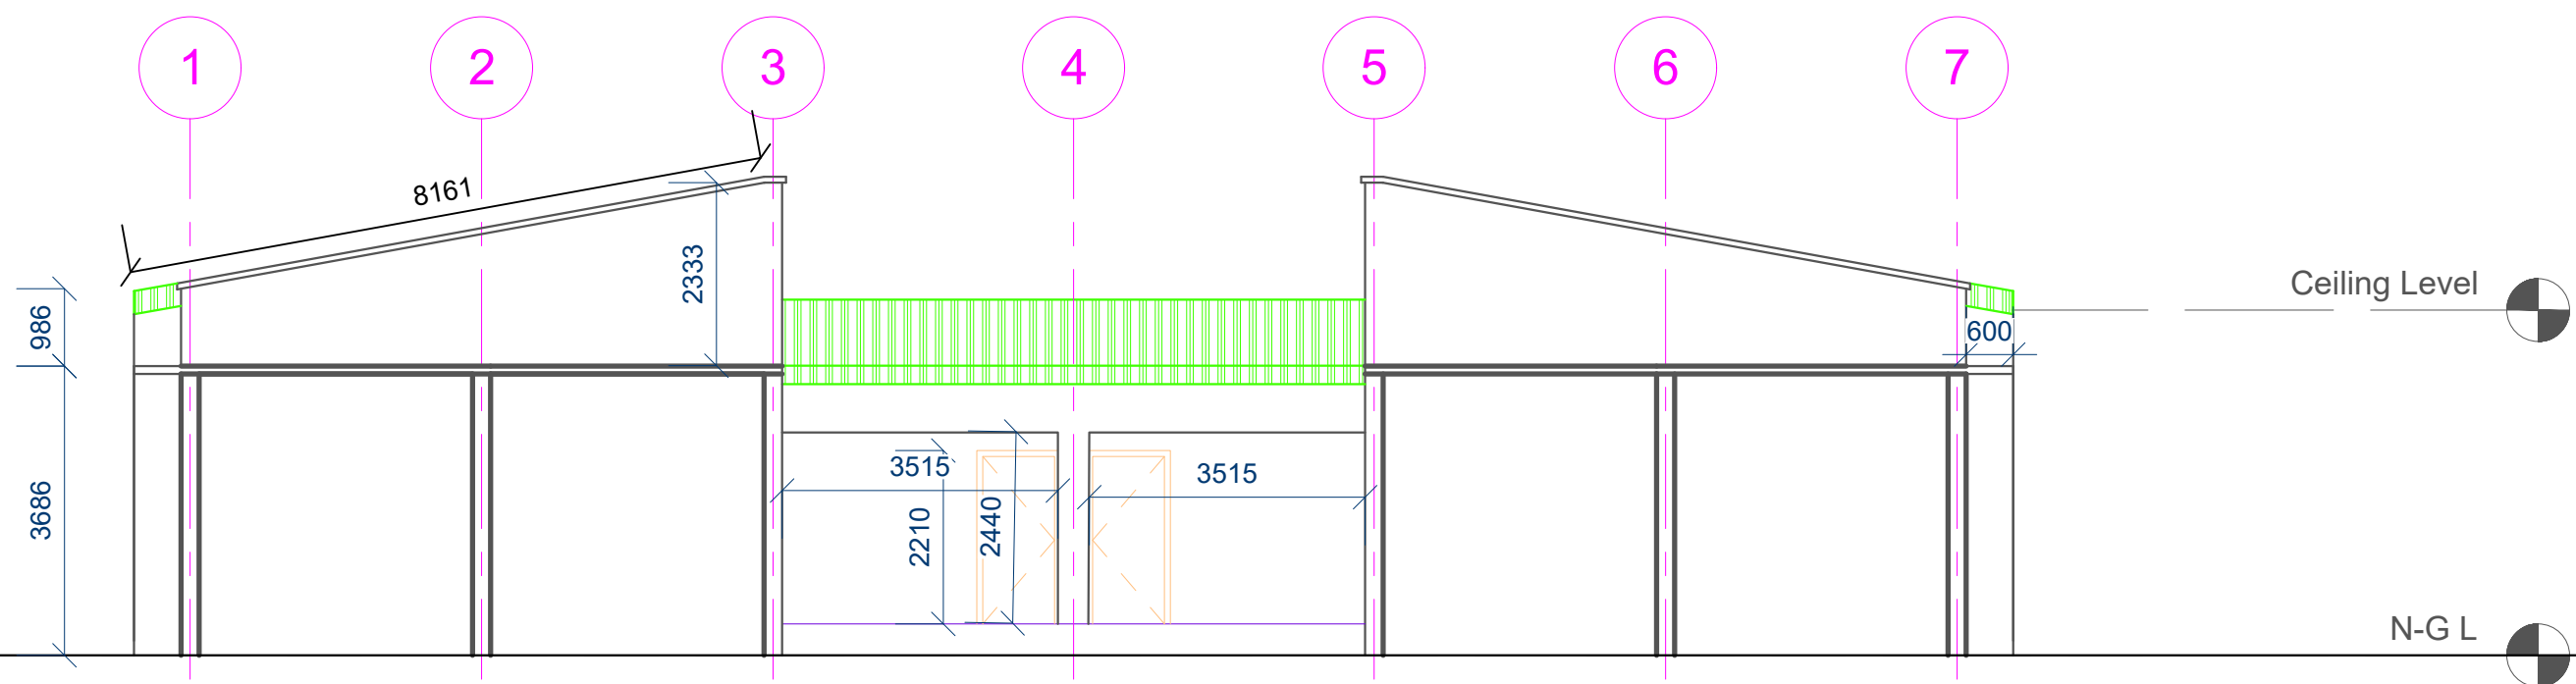


REAR VIEW

Project Title:	International Organization for Migration (IOM)	Prepared by:	Jibrin Haruna	Drawing Title:	Date: July 2022	Sheet No.
PROPOSED VOCATIONAL TRAINING WORKSHOP AT OPSC CAMP GOMBE STATE.		Contact:	+2348167053860, +2347084631010		Scale:	
			jharuna@iom.int			

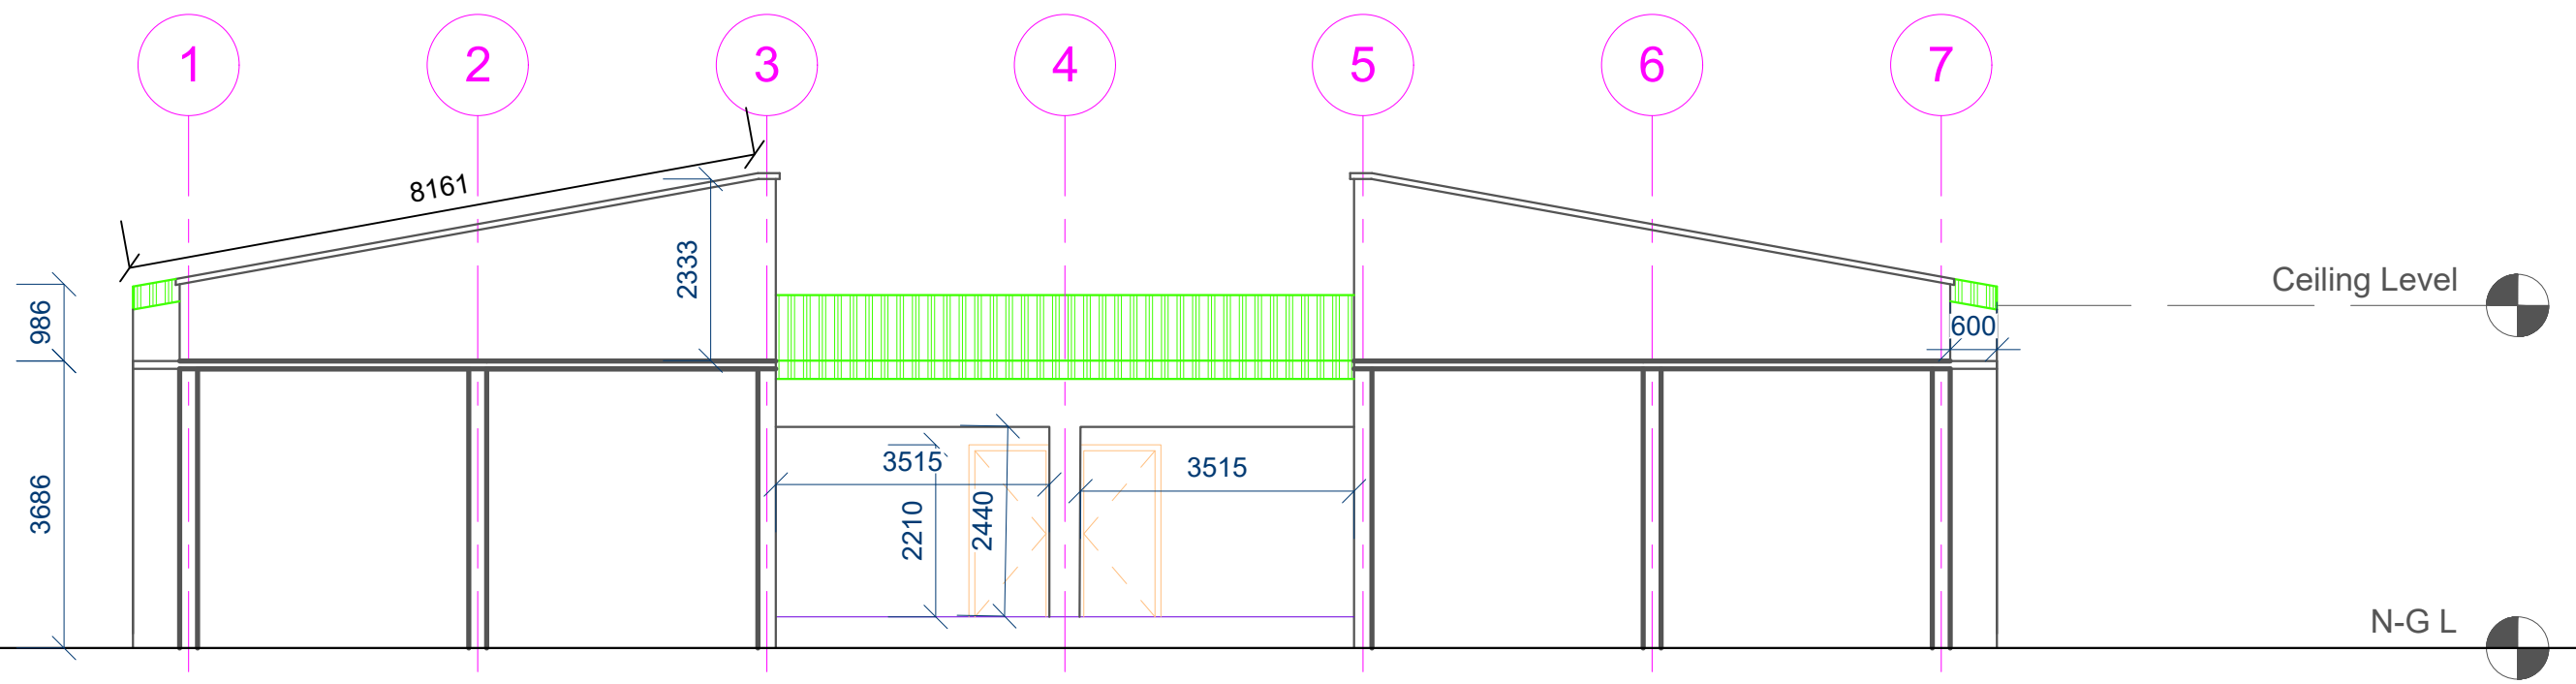


REAR VIEW

Project Title:	International Organization for Migration (IOM)	Prepared by: Jibrin Haruna	Drawing Title:	Date: July 2022	Sheet No.
PROPOSED VOCATIONAL TRAINING WORKSHOP AT OPSC CAMP GOMBE STATE.		Contact: +2348167053860, +2347084631010		Scale:	
		jharuna@iom.int			

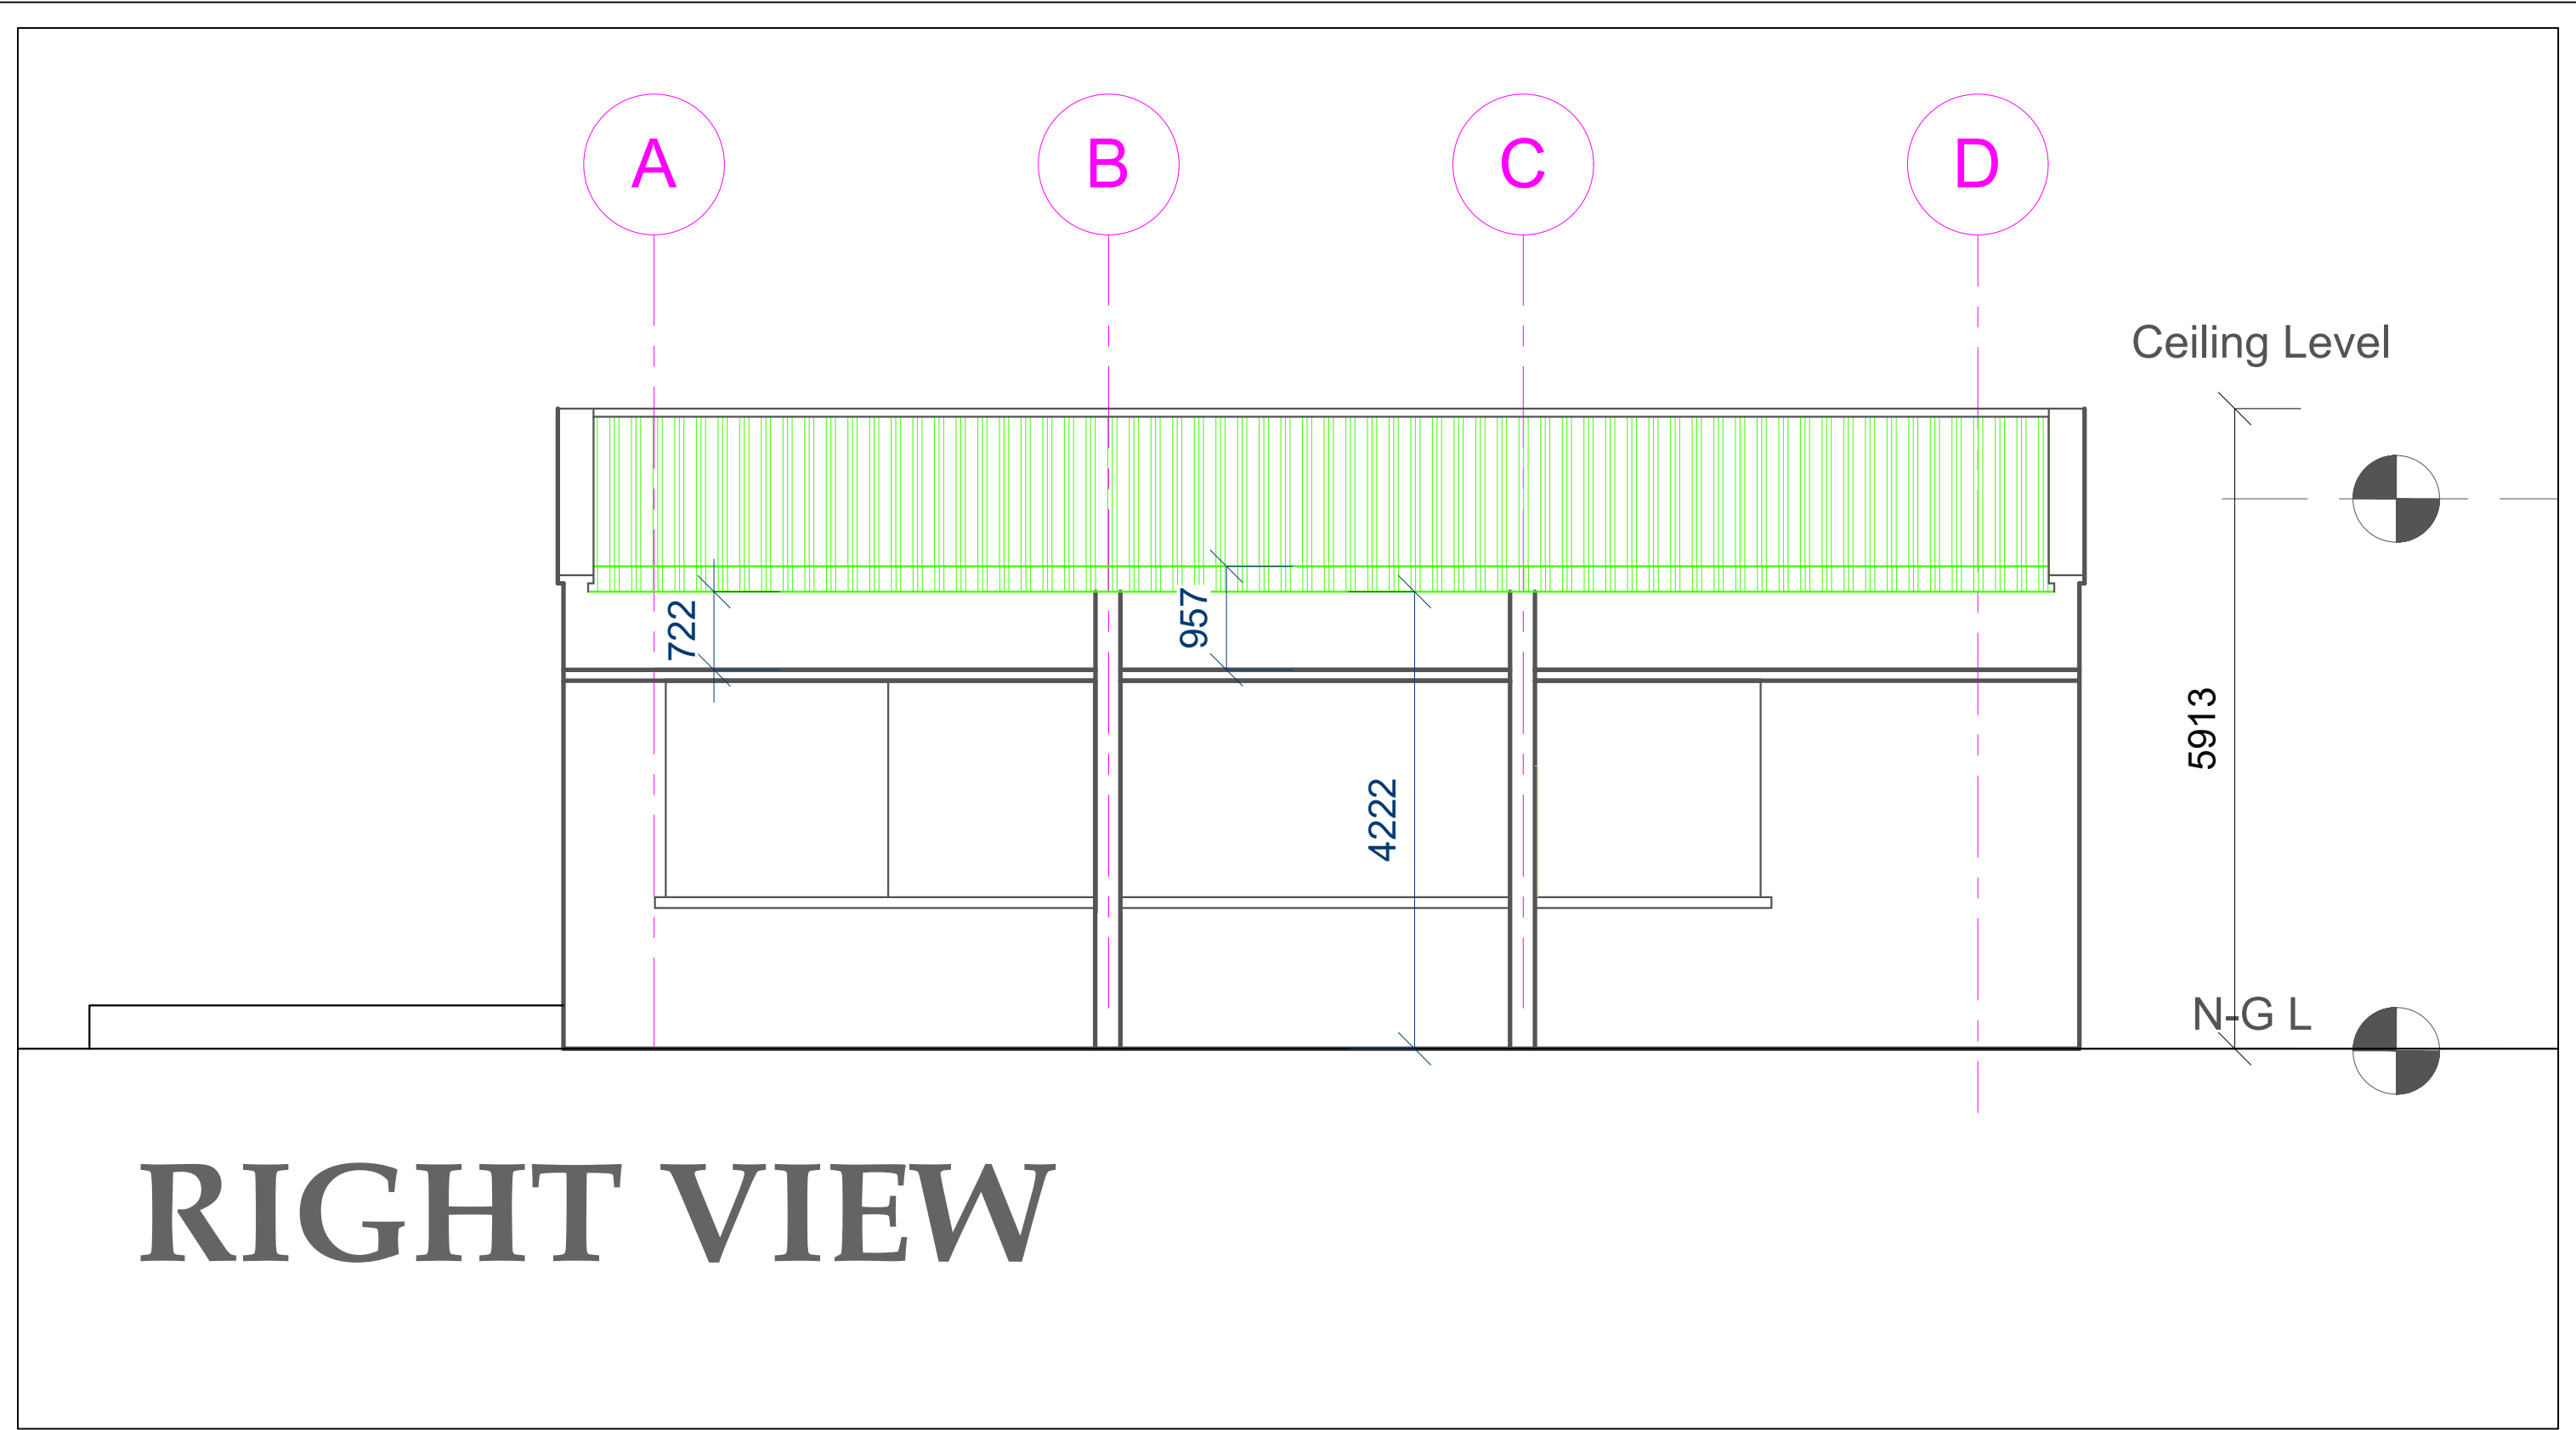


Project Title:	International Organization for Migration (IOM)	Prepared by: Jibrin Haruna	Drawing Title:	Date: July 2022	Sheet No.
PROPOSED VOCATIONAL TRAINING WORKSHOP AT OPSC CAMP GOMBE STATE.		Contact: +2348167053860, +2347084631010		Scale:	
		jharuna@iom.int			

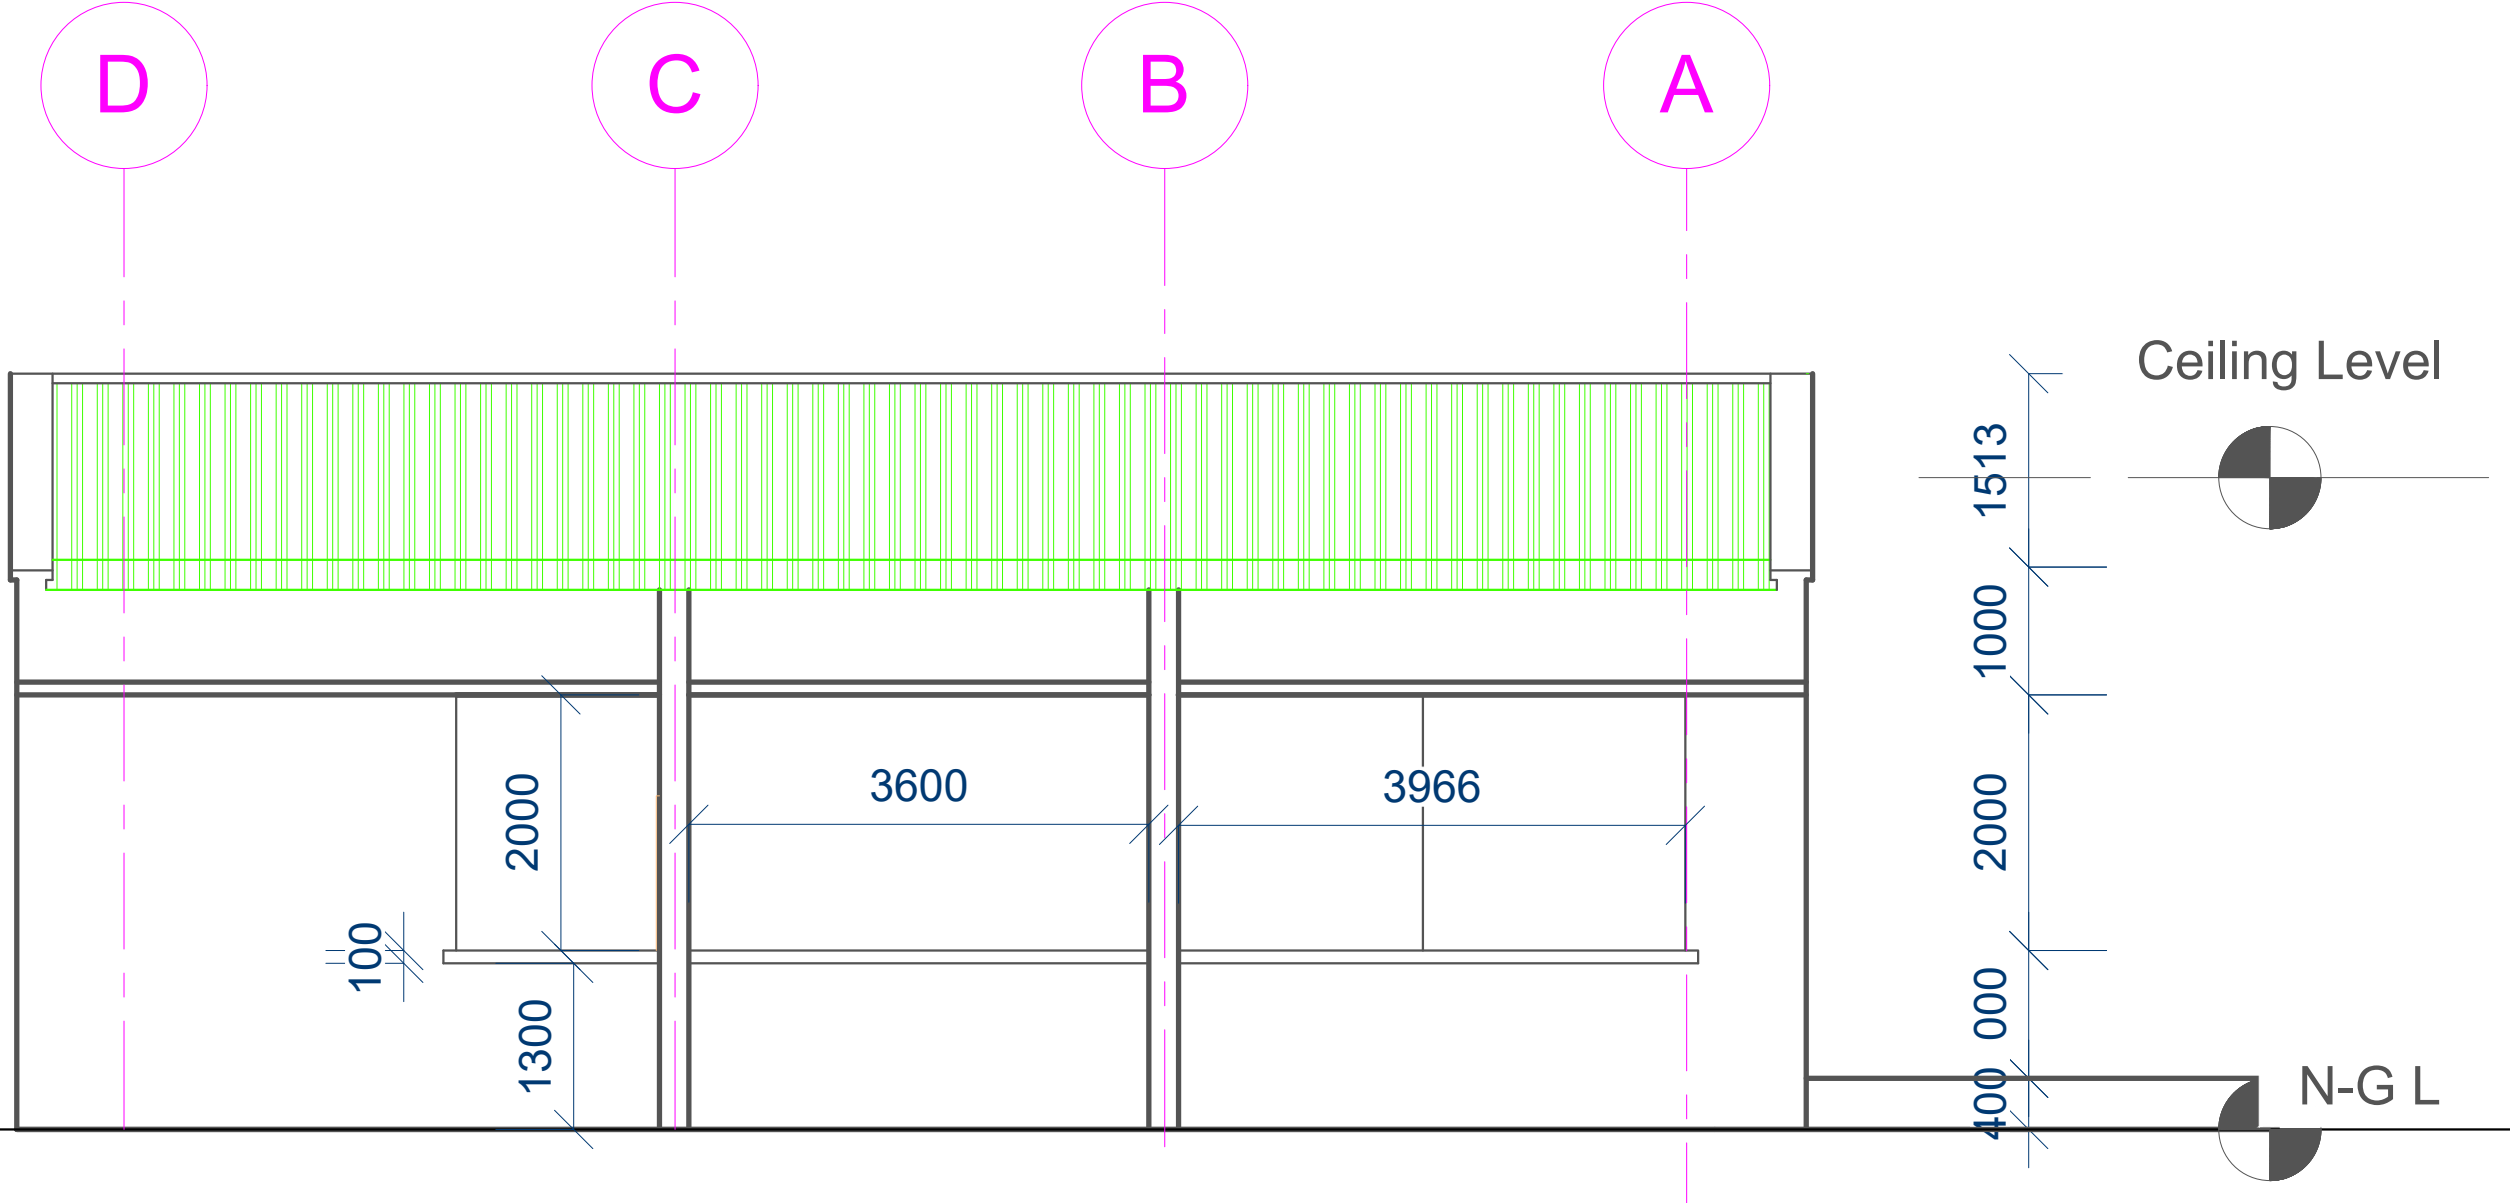



LEFT VIEW

Project Title:	International Organization for Migration (IOM)	Prepared by: Jibrin Haruna	Drawing Title:	Date: July 2022	Sheet No.
PROPOSED VOCATIONAL TRAINING WORKSHOP AT OPSC CAMP GOMBE STATE.		Contact: +2348167053860, +2347084631010		Scale:	
		jharuna@iom.int			

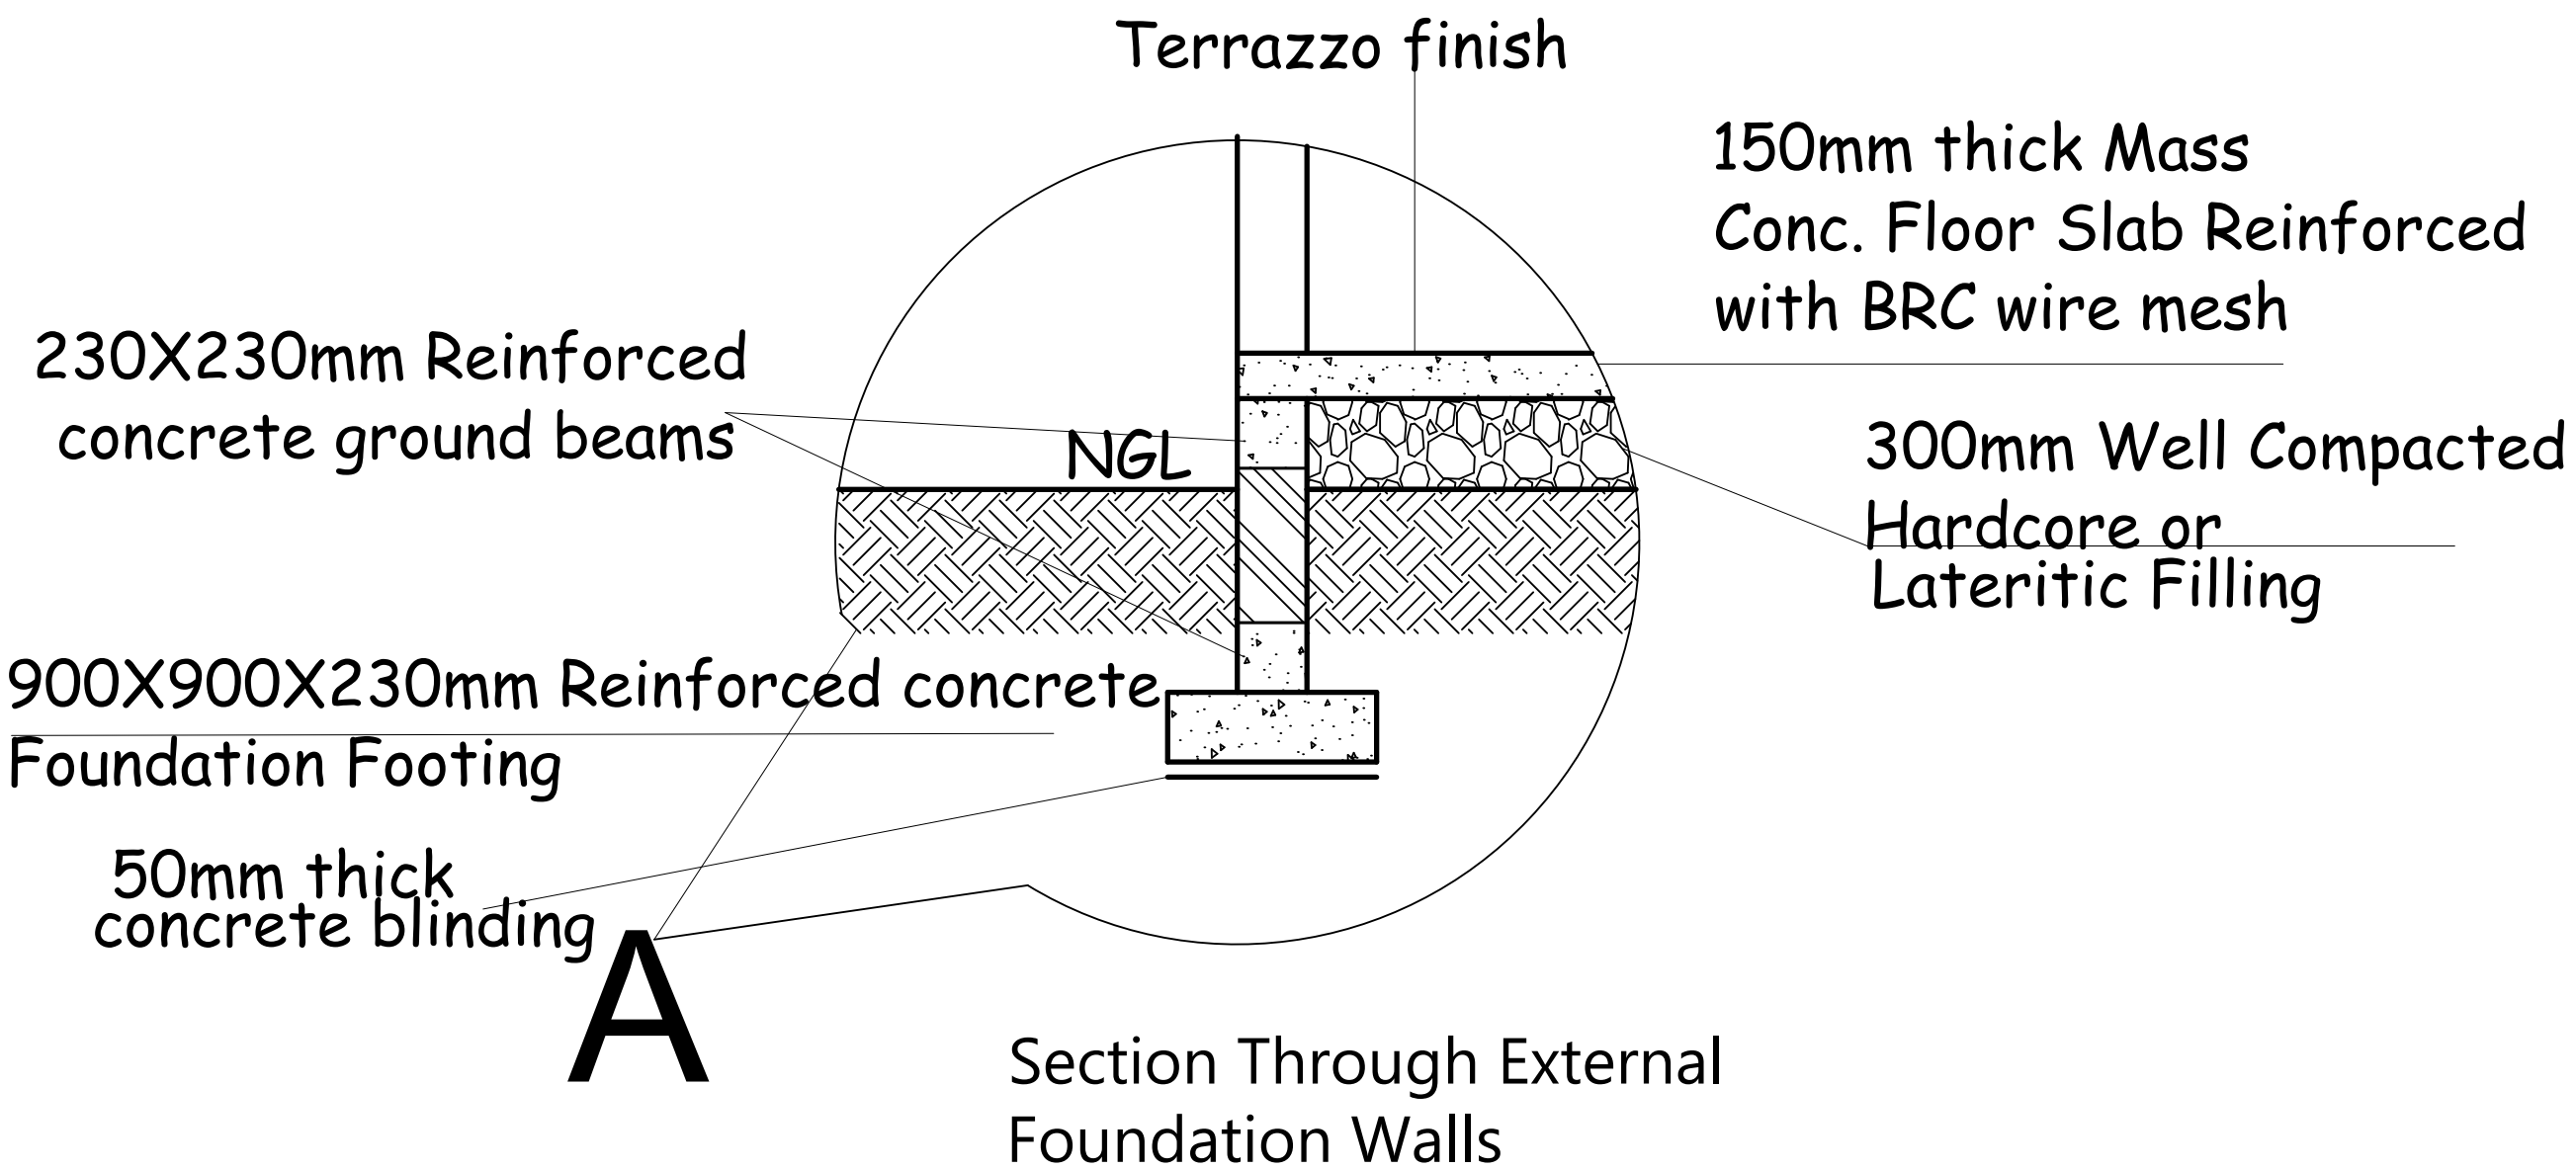

Project Title:	International Organization for Migration (IOM)	Prepared by:	Jibrin Haruna	Drawing Title:		Date: July 2022	Sheet No.
PROPOSED VOCATIONAL TRAINING WORKSHOP AT OPSC CAMP GOMBE STATE.		Contact:	+2348167053860, +2347084631010			Scale:	
			jharuna@iom.int				

SCHEDULE FOR WINDOWS AND DOORS

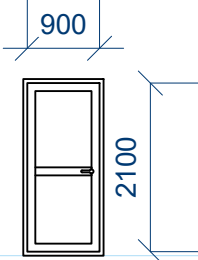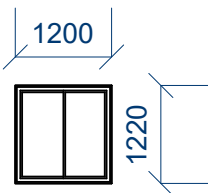SYMBOL	D1	W1	
ELEVATION			
DESCRIPTION	Single Leaf Steel Security Door with 3nos hinges in Steel frame and Architrave.	Aluminium casement window with 5mm tinted glass and sliding mosquito net in aluminium frame, burglary and window hood	
LOCATION	Store	Store	
QUANTITY	2	2	

Project Title:

PROPOSED VOCATIONAL TRAINING WORKSHOP
AT
OPSC CAMP GOMBE STATE.

International Organization for
Migration (IOM)

Prepared by: Jibrin Haruna

Contact: +2348167053860, +2347084631010

jharuna@iom.int

Drawing Title:

Date: July 2022

Scale:

Sheet No.