
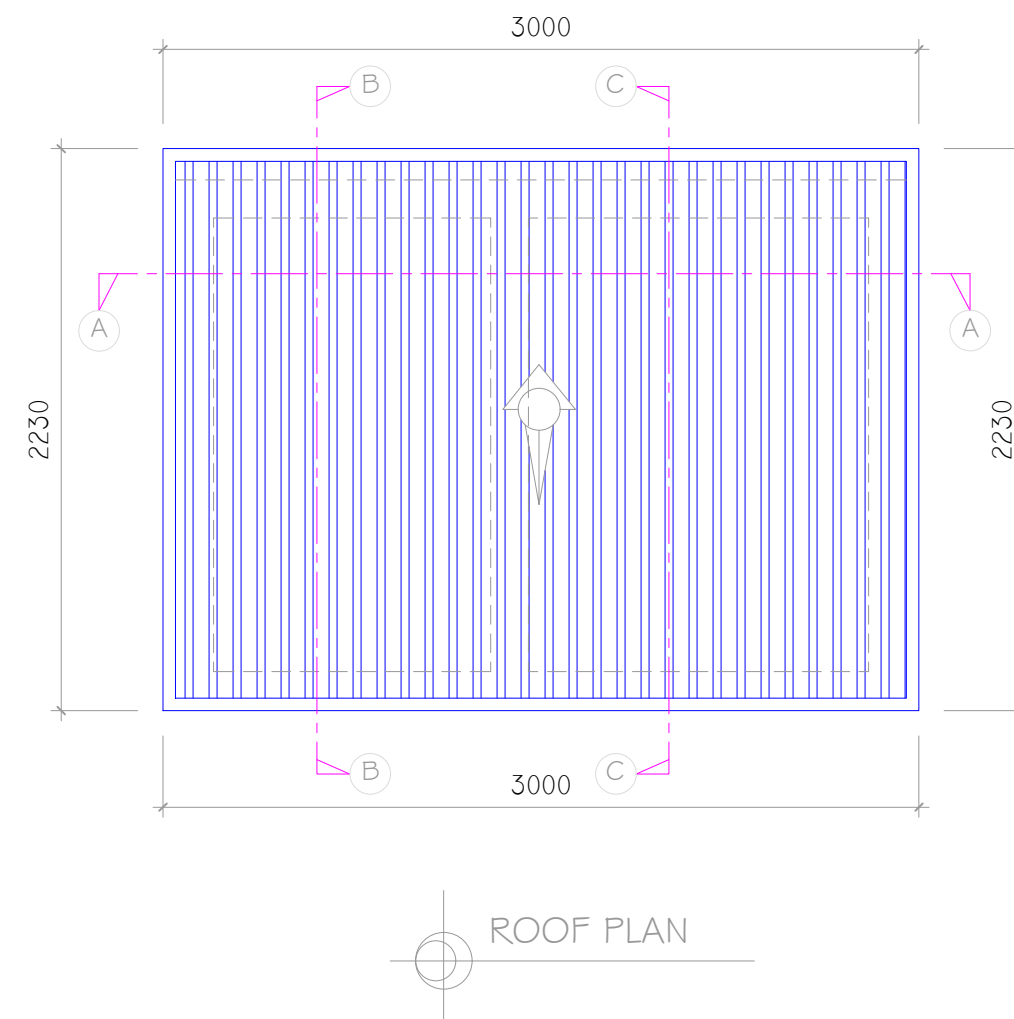


UPGRADE OF DAMAGED LATRINE AND SHOWER

PULKA, GWOZA LGA, BORNO STATE, NIGERIA

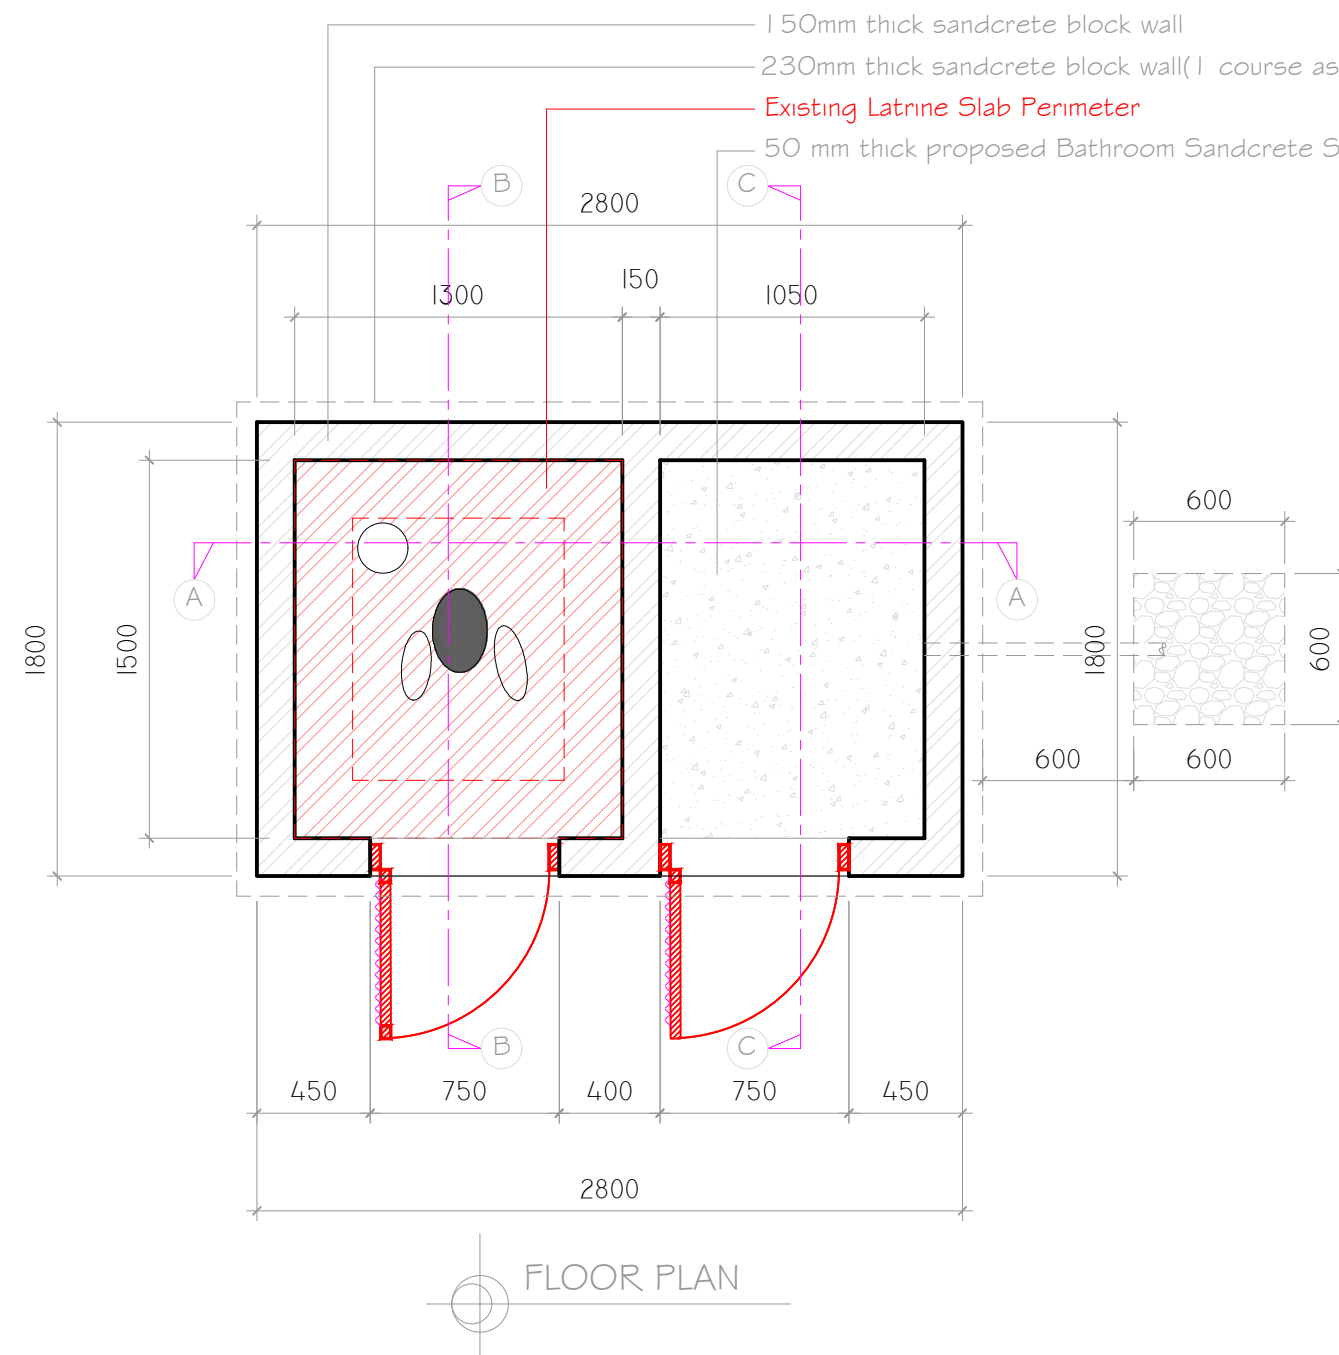

Project Title:
 UPGRADE OF DAMAGED LATRINES AND
 SHOWERS IN PULKA, GWOZA LGA,
 BORNO STATE.

Sheet Title: GROUND FLOOR PLAN AND ROOF PLAN

Legend:

Existing Soak pit details (NOT to be priced and Upgraded):

Areas to be Upgraded:

Notes:

All ITEMS Drawn with RED COLOURED LINES should **NOT** be priced . Only items drawn with black lines and other colours should be priced.

Revision: 2


SCALE: 1:30



drawn by:
 SAMUEL Godswill Amita:akaadson@gmail.com
reviewed by:
 PICCIGLI Alberto: apiccioli@iom.int
 PHILIP Wilson: wphilip@iom.int
 FUJUNO Daniel Musa:dfujuno@iom.int

September 2023

01

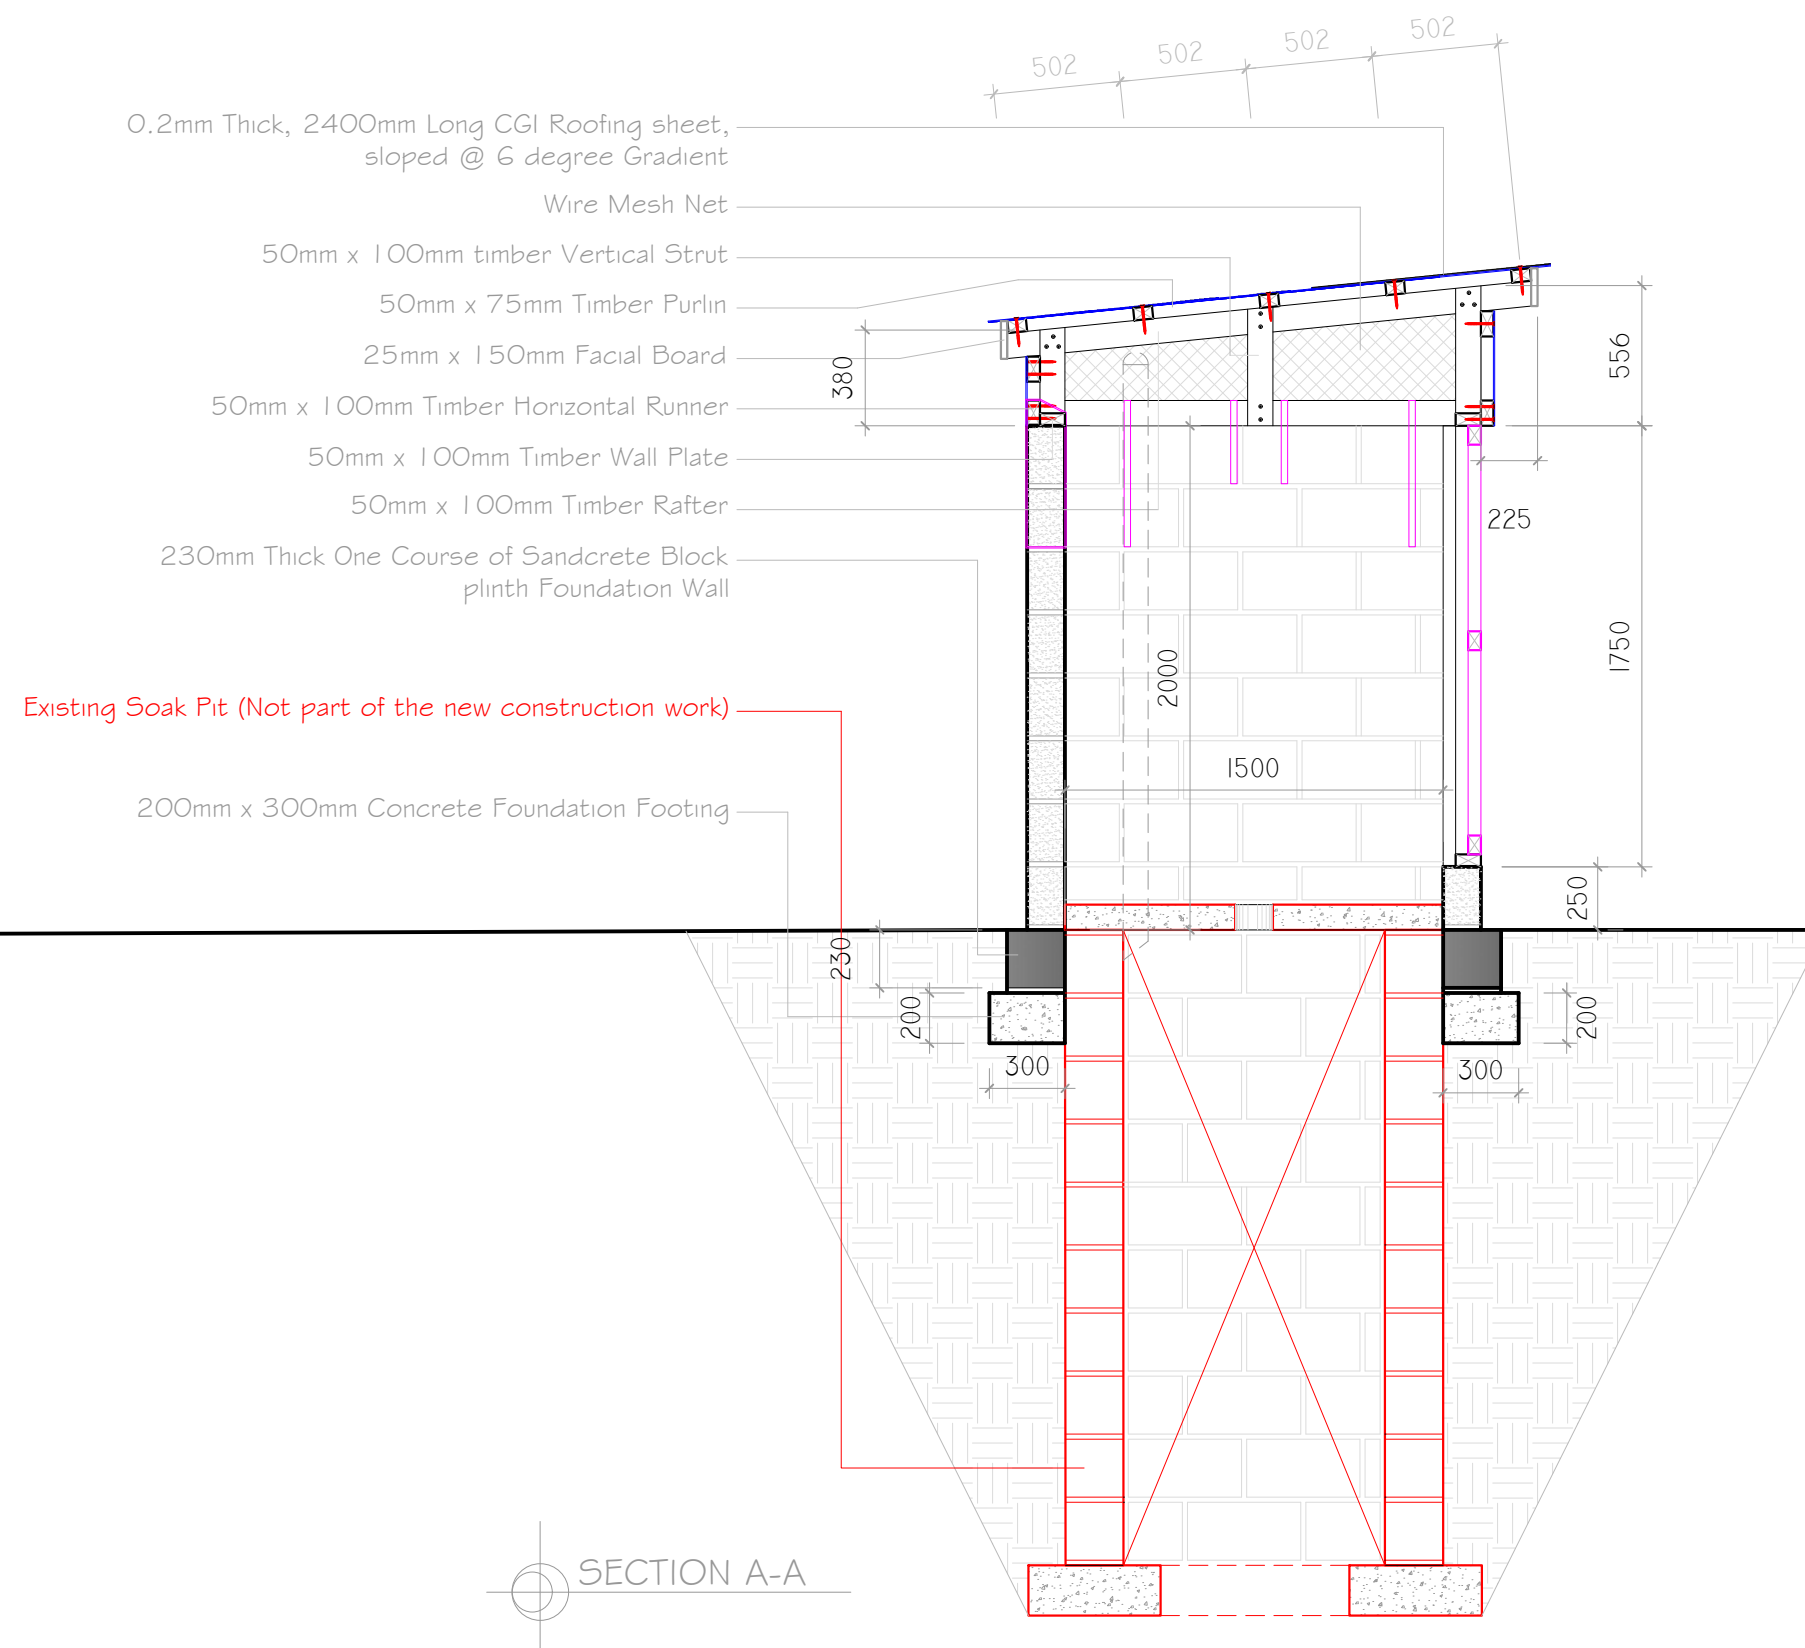

Project Title:
UPGRADE OF DAMAGED LATRINES AND
SHOWERS IN PULKA, GWOZA LGA,
BORNO STATE.

Sheet Title: SECTIONAL DETAILS

Legend:

Existing Soak pit details (NOT to be priced and Upgraded):

Areas to be Upgraded:

Notes:

All ITEMS Drawn with RED COLOURED LINES should **NOT** be priced . Only items drawn with black lines and other colours should be priced.

Revision: 2


SCALE: 1:30



drawn by:
SAMUEL Godswill Amita:akaadson@gmail.com
reviewed by:
PCCICOLI Alberto: apiccoli@iom.int
PHILIP Wilson: wphilip@iom.int
FUJUNO Daniel Musa:dfujuno@iom.int

September 2023

02

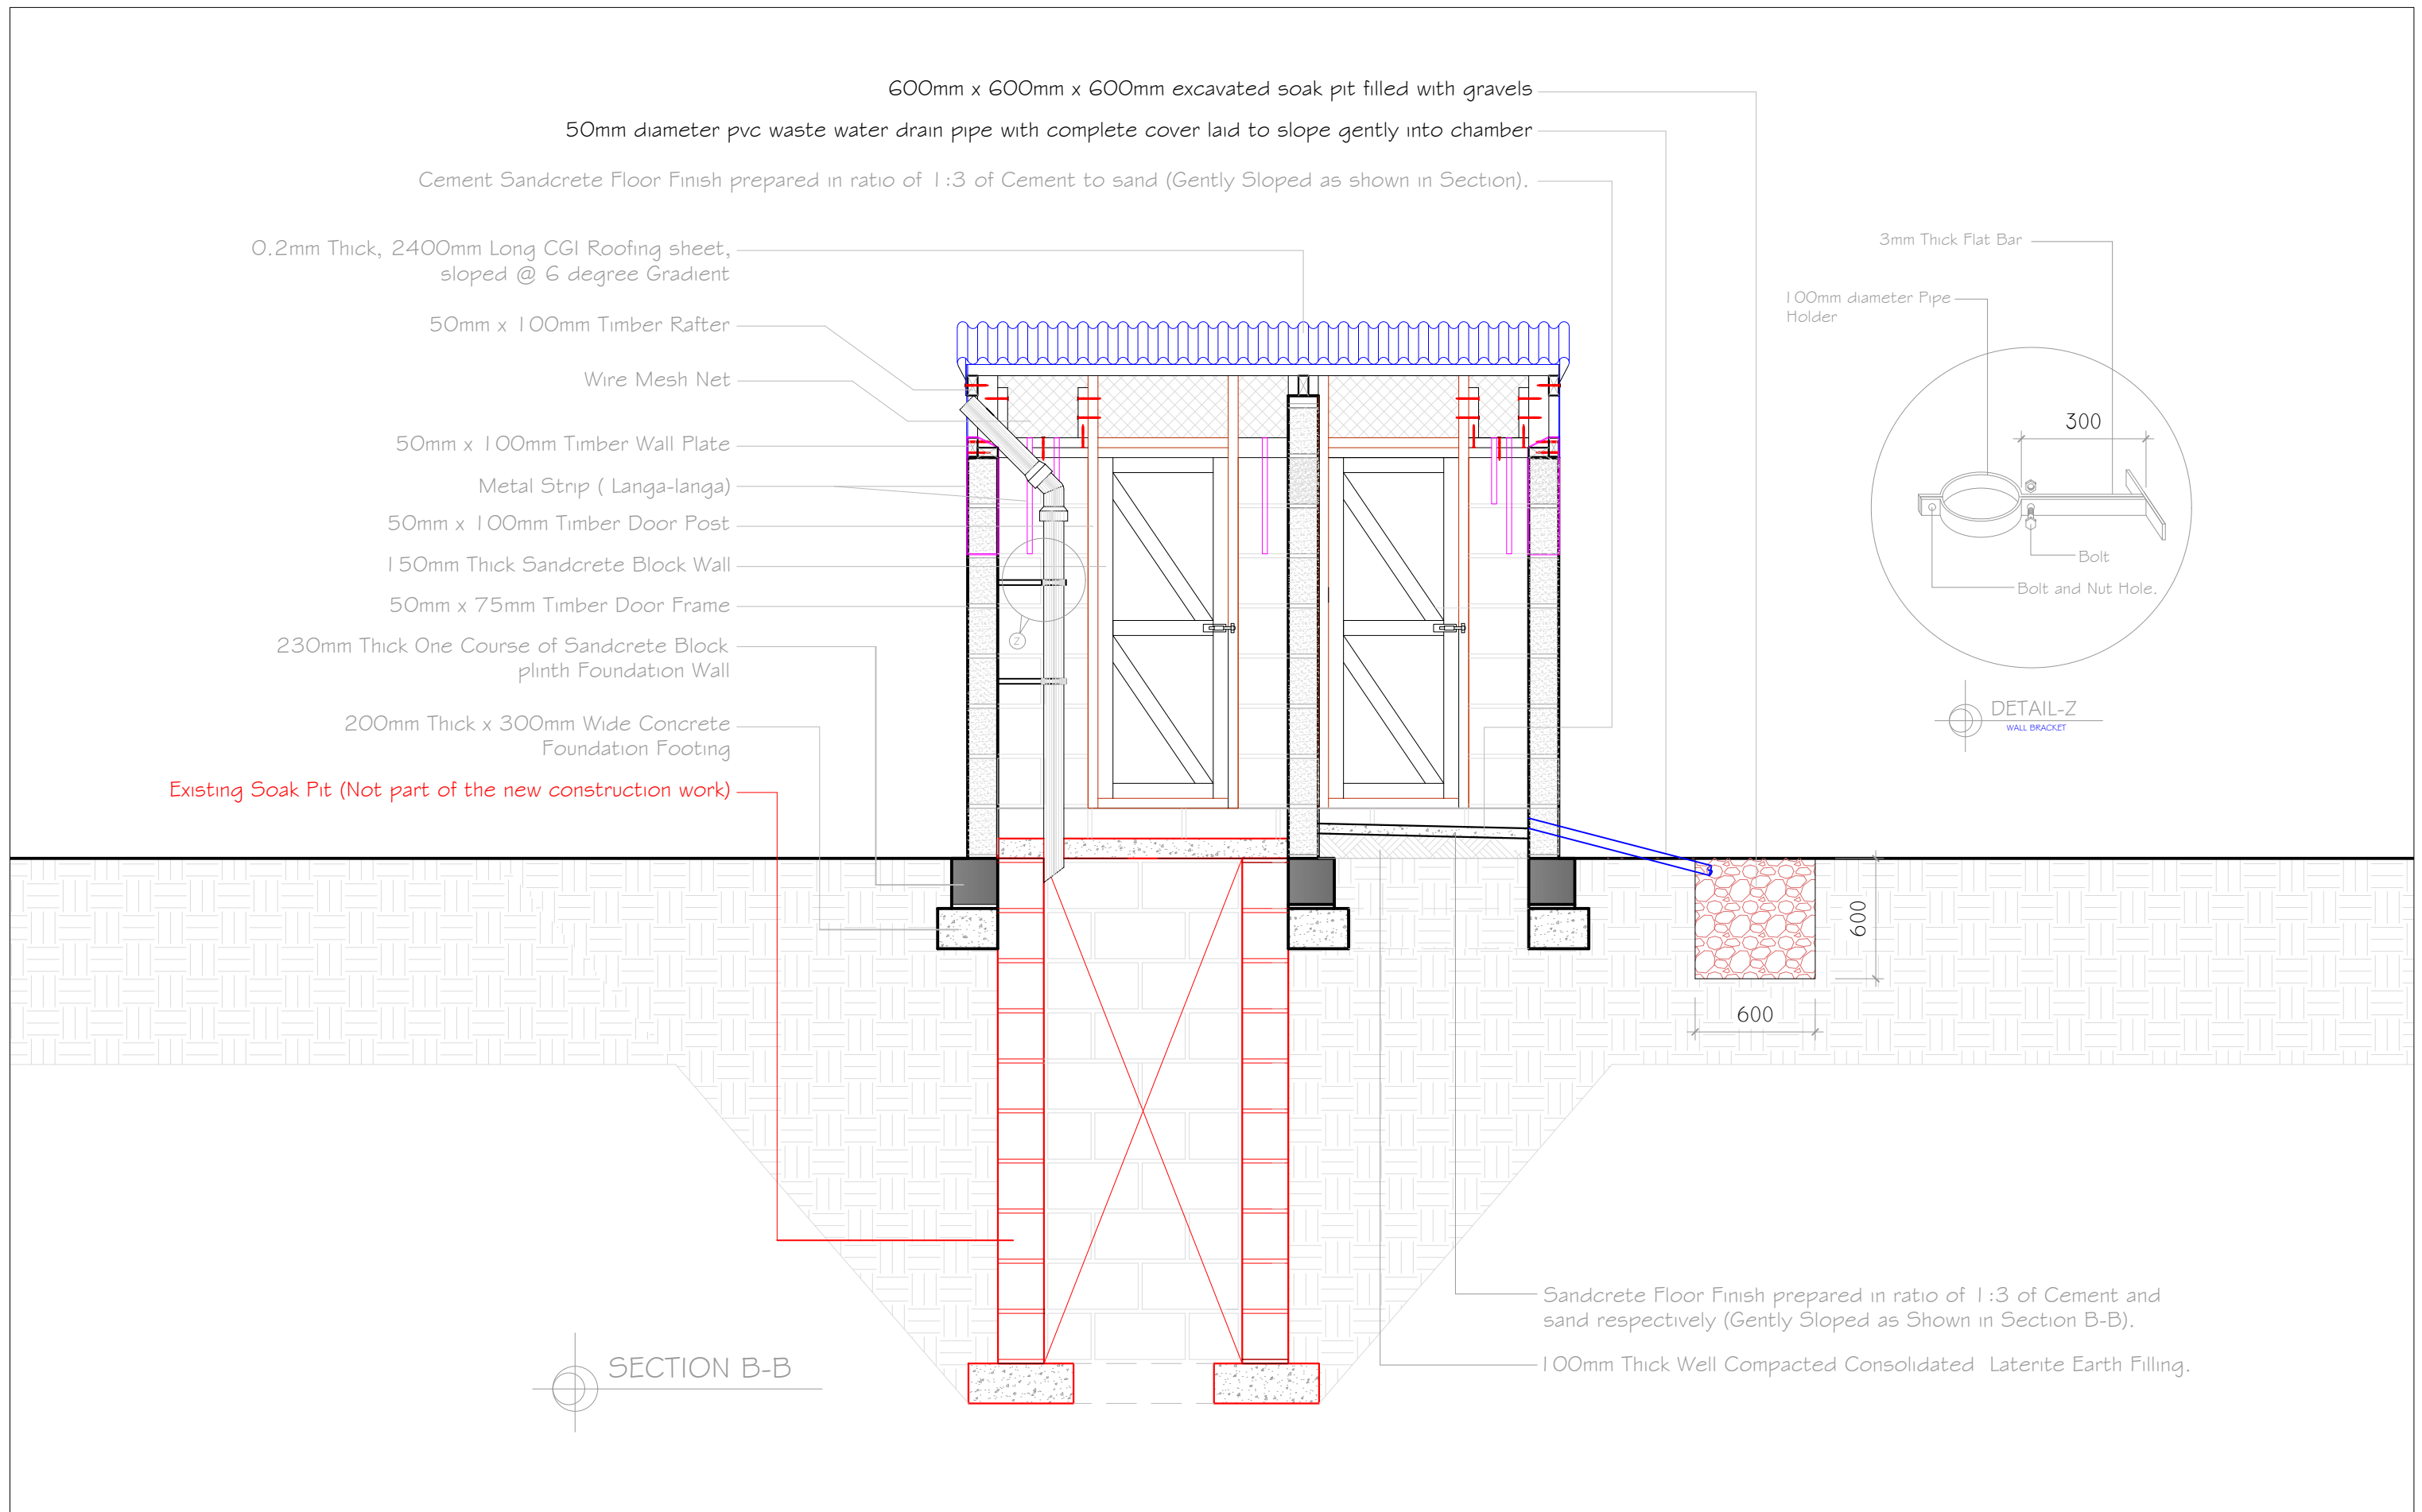

Project Title:
UPGRADE OF DAMAGED LATRINES AND
SHOWERS IN PULKA, GWOZA LGA,
BORNO STATE.

Sheet Title: SECTIONAL DETAIL

Legend:

Existing Soak pit details (NOT to be priced and Upgraded): —

Areas to be Upgraded: — — —

Notes:

All ITEMS Drawn with RED COLOURED LINES should **NOT** be priced . Only items drawn with black lines and other colours should be priced.

Revision: 2


SCALE: 1:30



drawn by:
SAMUEL Godswill Amita:akaadson@gmail.com

reviewed by:
PCCICOLI Alberto: apiccoli@iom.int
PHILIP Wilson: wphilip@iom.int
FUJUNO Daniel Musa:dfujuno@iom.int

September 2023

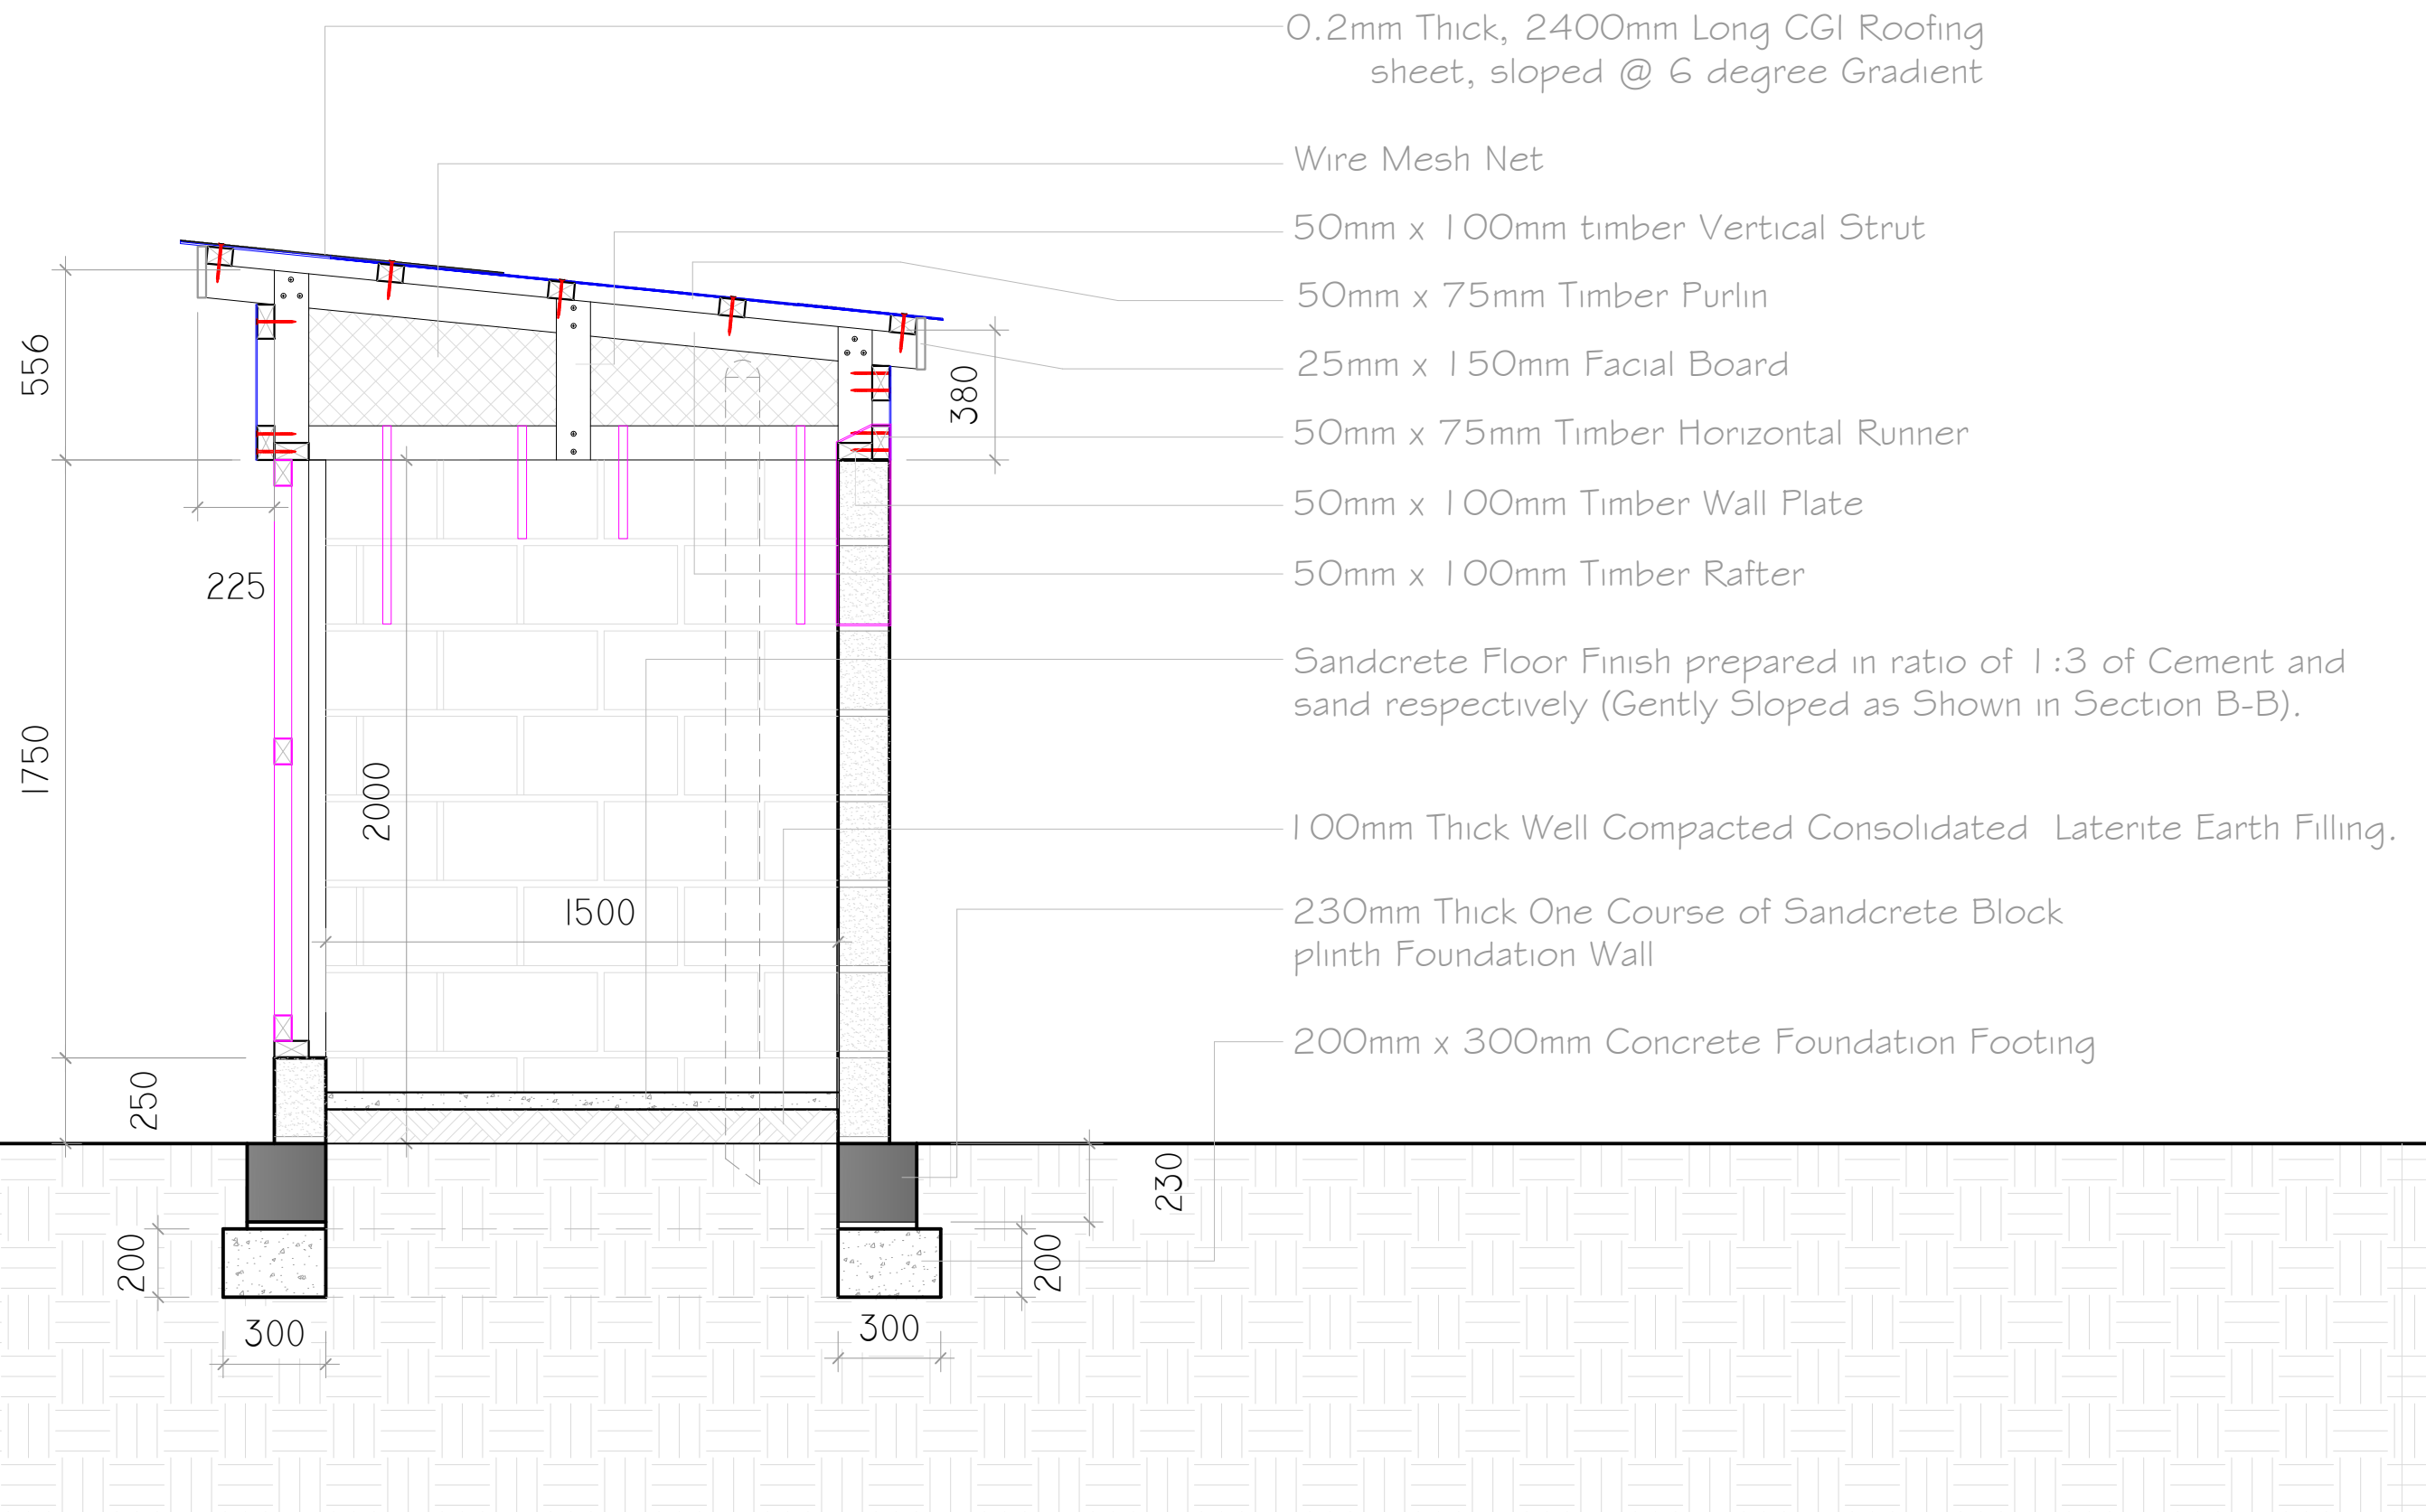

SECTION C-C

Project Title:
UPGRADE OF DAMAGED LATRINES AND
SHOWERS IN PULKA, GWOZA LGA,
BORNO STATE.

Sheet Title: SECTIONAL DETAILS

Legend:

Existing Soak pit details (NOT to be priced and Upgraded):

Areas to be Upgraded:

Notes:

All ITEMS Drawn with RED COLOURED LINES should **NOT** be priced. Only items drawn with black lines and other colours should be priced.

Revision: 2


SCALE: 1:20




drawn by:
SAMUEL Godswill Amita:akaadson@gmail.com
reviewed by:
PICCIOLI Alberto: apiccioli@iom.int
PHILIP Wilson: wphilip@iom.int
FUJUNO Daniel Musa:dfujuno@iom.int

September 2023


04

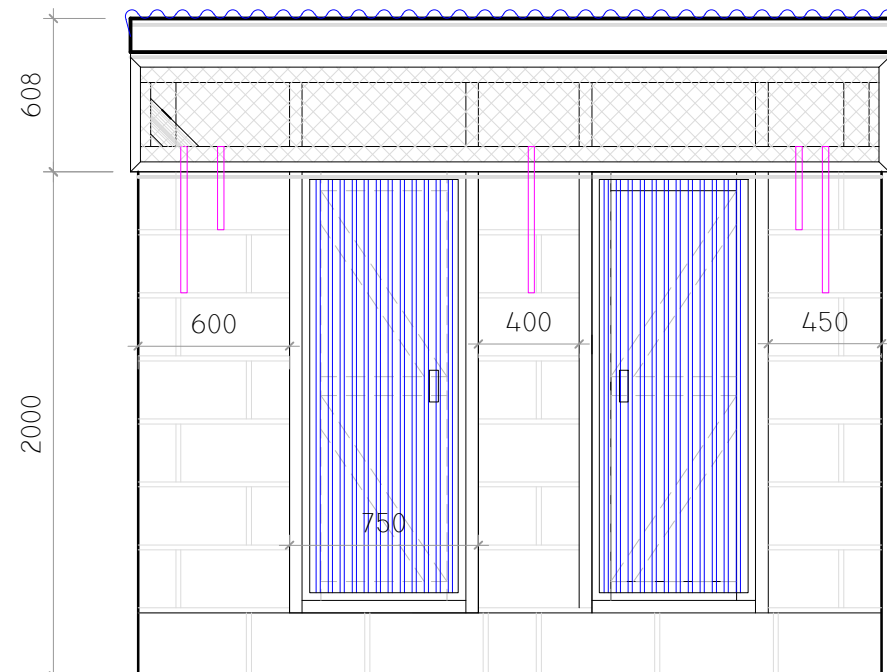


APPROACH ELEVATION

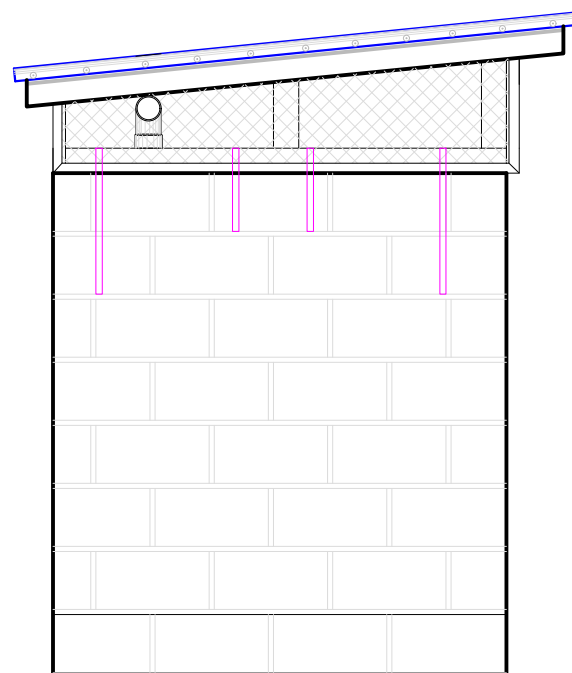

LEFT ELEVATION

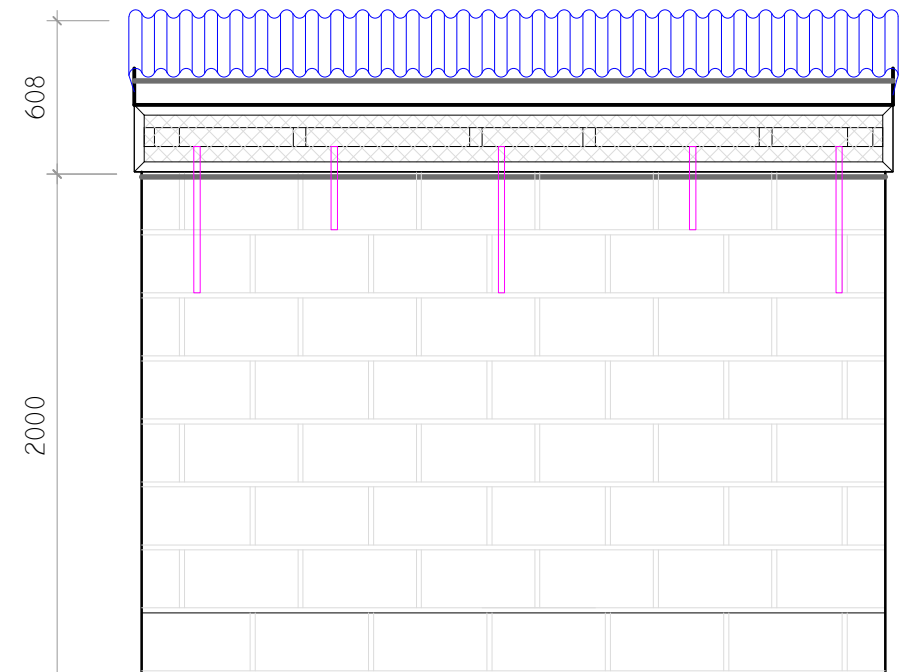

REAR ELEVATION

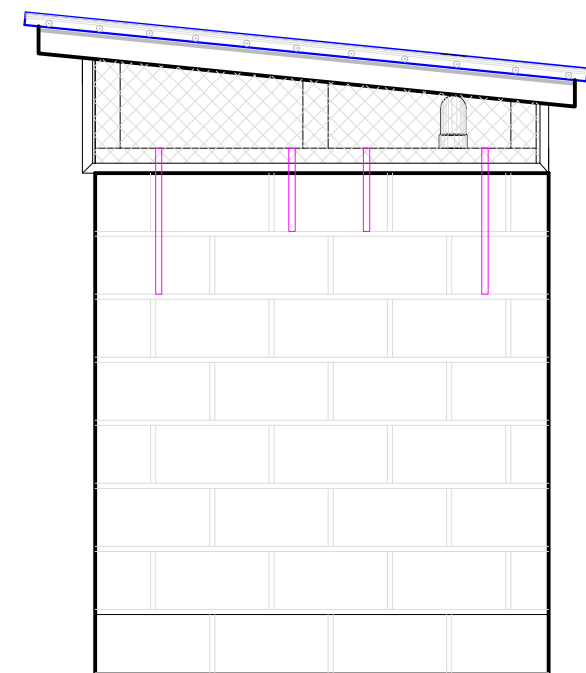

RIGHT ELEVATION

Project Title:
UPGRADE OF DAMAGED LATRINES AND
SHOWERS IN PULKA, GWOZA LGA,
BORNO STATE.

Sheet Title: 3 DIMENSIONAL IMAGES

Legend:

Existing Soak pit details (NOT to be priced and Upgraded):

Areas to be Upgraded:

Notes:

All ITEMS Drawn with RED COLOURED LINES
should **NOT** be priced . Only items drawn with
black lines and other colours should be
priced.

Revision: 2

SCALE: 1:30



drawn by:
SAMUEL Godswill Amita:akaadson@gmail.com
reviewed by:
PICCIOLI Alberto: apiccioli@iom.int
PHILIP Wilson: wphilip@iom.int
FUJUNO Daniel Musa:dfujuno@iom.int

September 2023

05



PROPOSED CONSTRUCTION DETAIL



FINISHED DETAIL

<div>Project Title:</div> <div>UPGRADE OF DAMAGED LATRINES AND SHOWERS IN PULKA, GWOZA LGA, BORNO STATE.</div>	<div>Sheet Title: 3 DIMENSIONAL IMAGES</div> <div>Legend:</div> <div>Existing Soak pit details (NOT to be priced and Upgraded): <div></div></div> <div>Areas to be Upgraded: <div></div> <div></div> <div></div></div>	<div>Notes:</div> <div>All ITEMS Drawn with RED COLOURED LINES should NOT be priced . Only items drawn with black lines and other colours should be priced.</div>	Revision: 2	<div><div><div></div><div>IOM</div><div>UN MIGRATION</div></div></div>	<div><div>drawn by:</div><div>SAMUEL Godswill Amita:akaadson@gmail.com</div><div>reviewed by:</div><div>PICCIOLI Alberto: apiccioli@iom.int</div><div>PHILIP Wilson: wphilip@iom.int</div><div>FUJUNO Daniel Musa:dfujuno@iom.int</div></div> <div>September 2023</div> <div>06</div>
			SCALE: 1:30		