





UNICEF

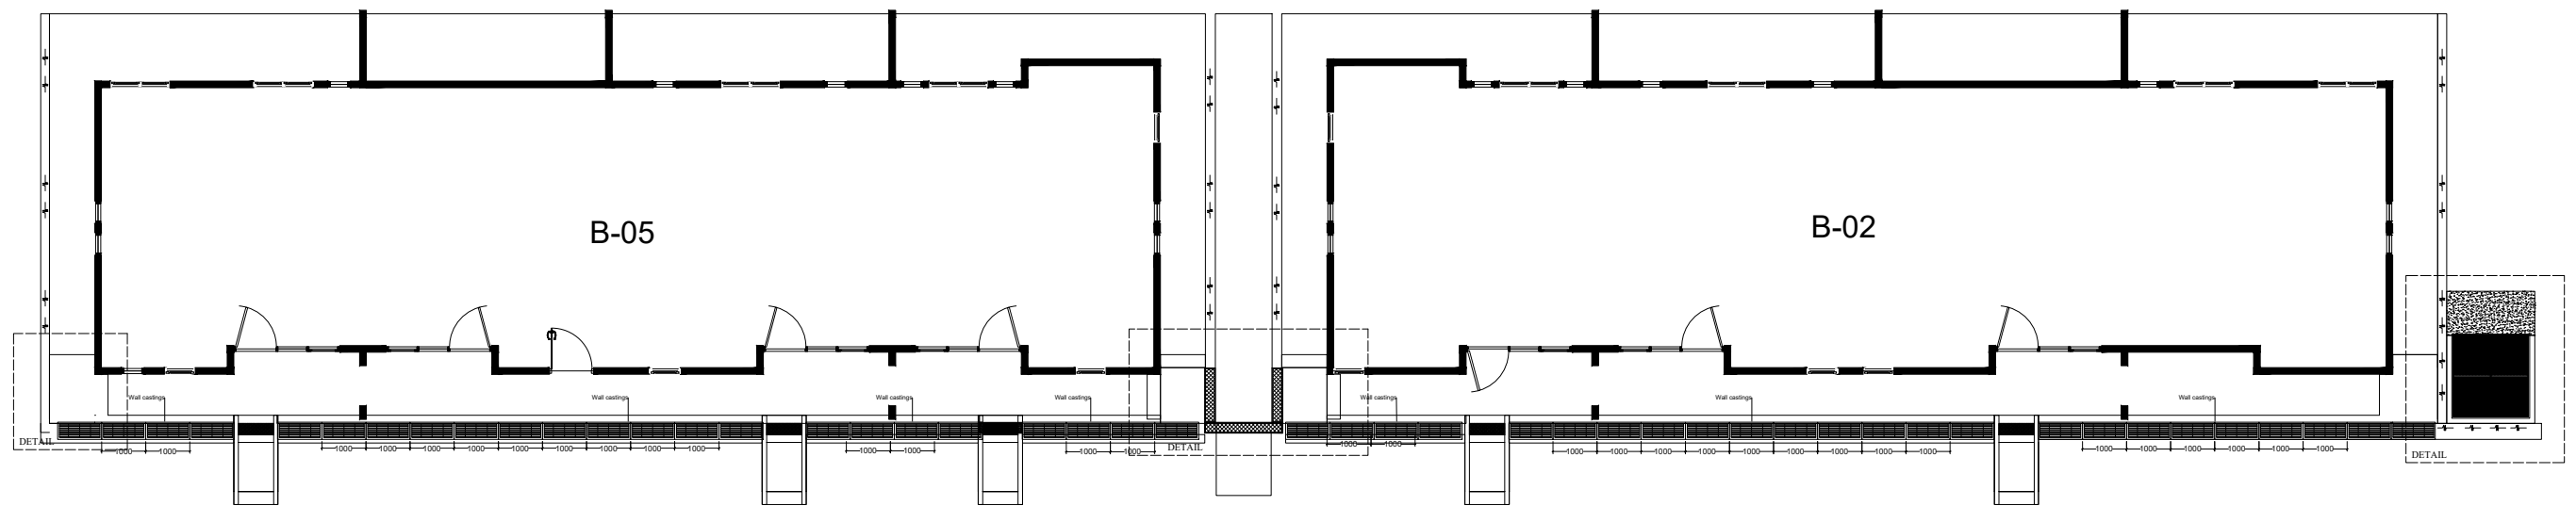


 **FLOOR PLAN B-02 & B-05**
Scale: 1:150 @A3


CLIENT/PROJECT OWNER		PROJECT TITLE	DRAWING TITLE	DESIGN BY						Sheet No.
		Education & PMES Interior Design	FLOOR PALN	 <div>CONSULTANT KOKPANHA OMA UNIPessoal, LDA ARCHITECTURE, URBANISM, RESEARCH & DEVELOPMENT RUA: BAIRO SEROJA RAICOTU DILI TIMOR LESTE TELP : 77570007 email : omarchitects2002@gmail.com</div>						00
										Drawing No.
Approved by						Drawing by	Certified by	Checked by	Data :	
		Location	Scale							
		CAICOLI, DILI								

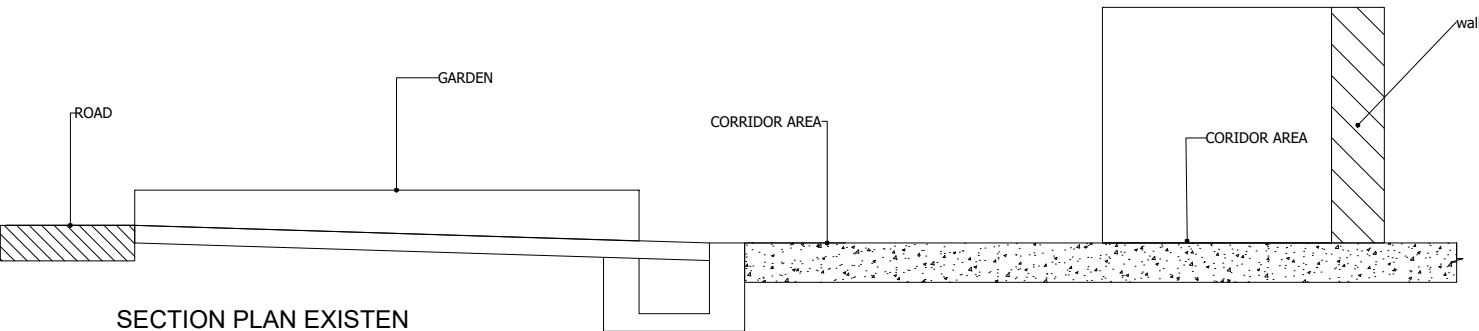


SECTION PLAN EXISTEN
SCALE; 1:20 @A3

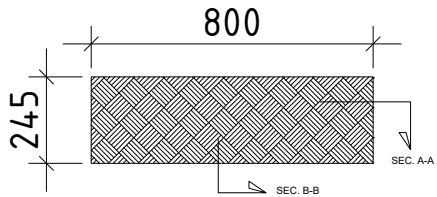


Steel grating Plate metal Drainage

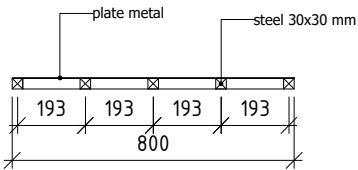


SECTION A-A
SCALE; 1:20 @A3

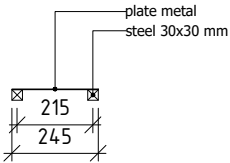

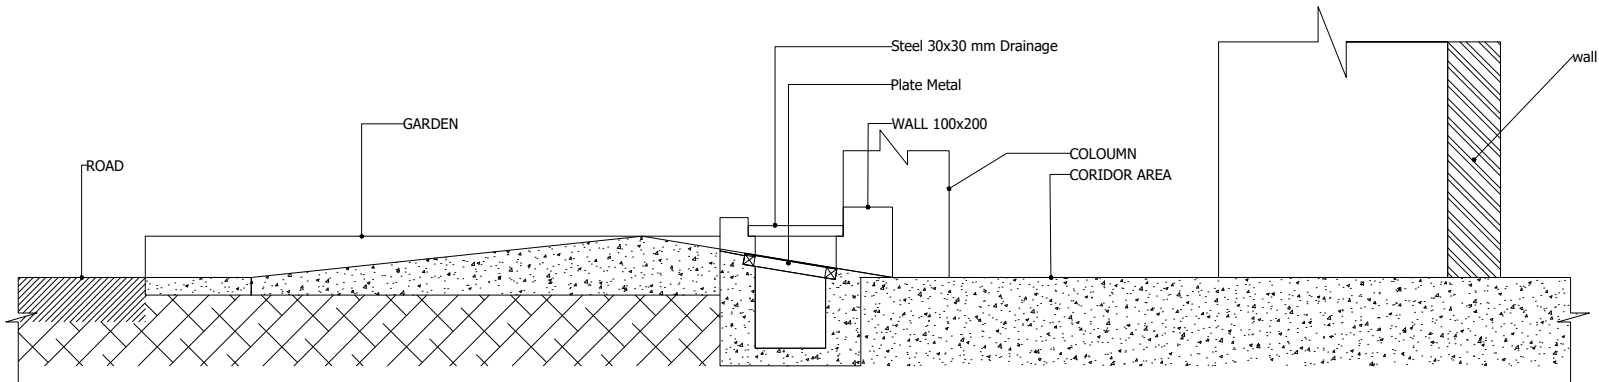

SECTION B-B
SCALE; 1:20 @A3

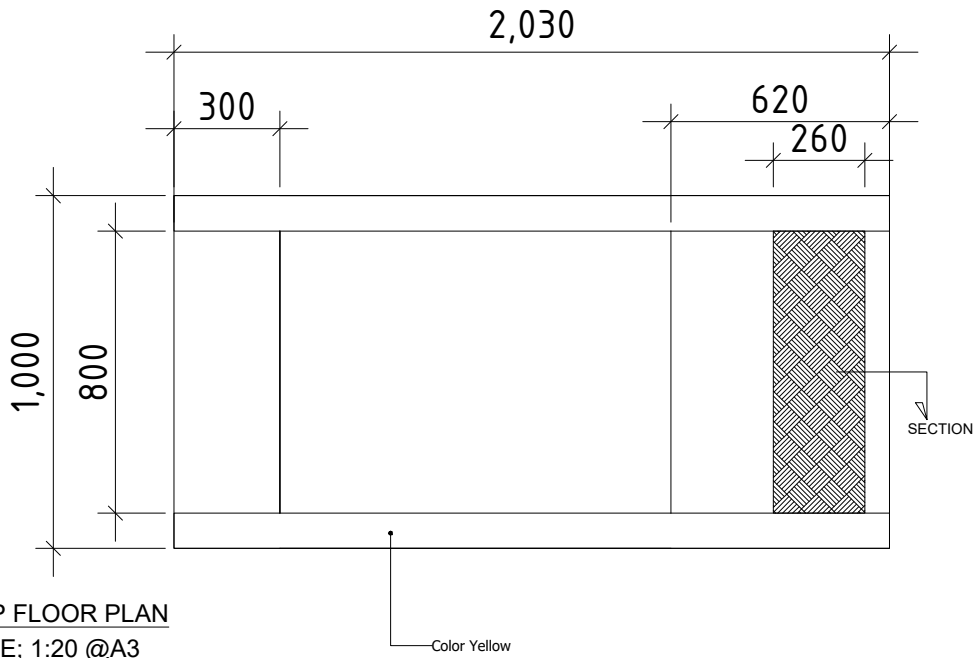



SECTION A-A
SCALE; 1:20 @A3




RAMP FLOOR PLAN
SCALE; 1:20 @A3


CLIENT/PROJECT OWNER		PROJECT TITLE	DRAWING TITLE	DESIGN BY						Sheet No.
		Education & PMES Interior Design	RAMP & STEEL GRATING 1	 <div>CONSULTANT KOKPANHA OMA UNIPessoal, LDA ARCHITECTURE, URBANISM, RESEARCH & DEVELOPMENT RUA: BAIRO SEROJA RAICOTU DILI TIMOR LESTE TELP : 77570007 email : omarchitects2002@gmail.com</div>						00
Approved by				Drawing by	Certified by	Checked by	Data :	Approved by	Data :	Drawing No.
				Location	Scale					
		CAICOLI, DILI		Juscelino Da Costa, Lic. Tec. (Architec) Date, 01/02/2024	Arq°. Calisto Miranda, M.Arch. (Team Leader/Architect) Date, 01/02/2024					

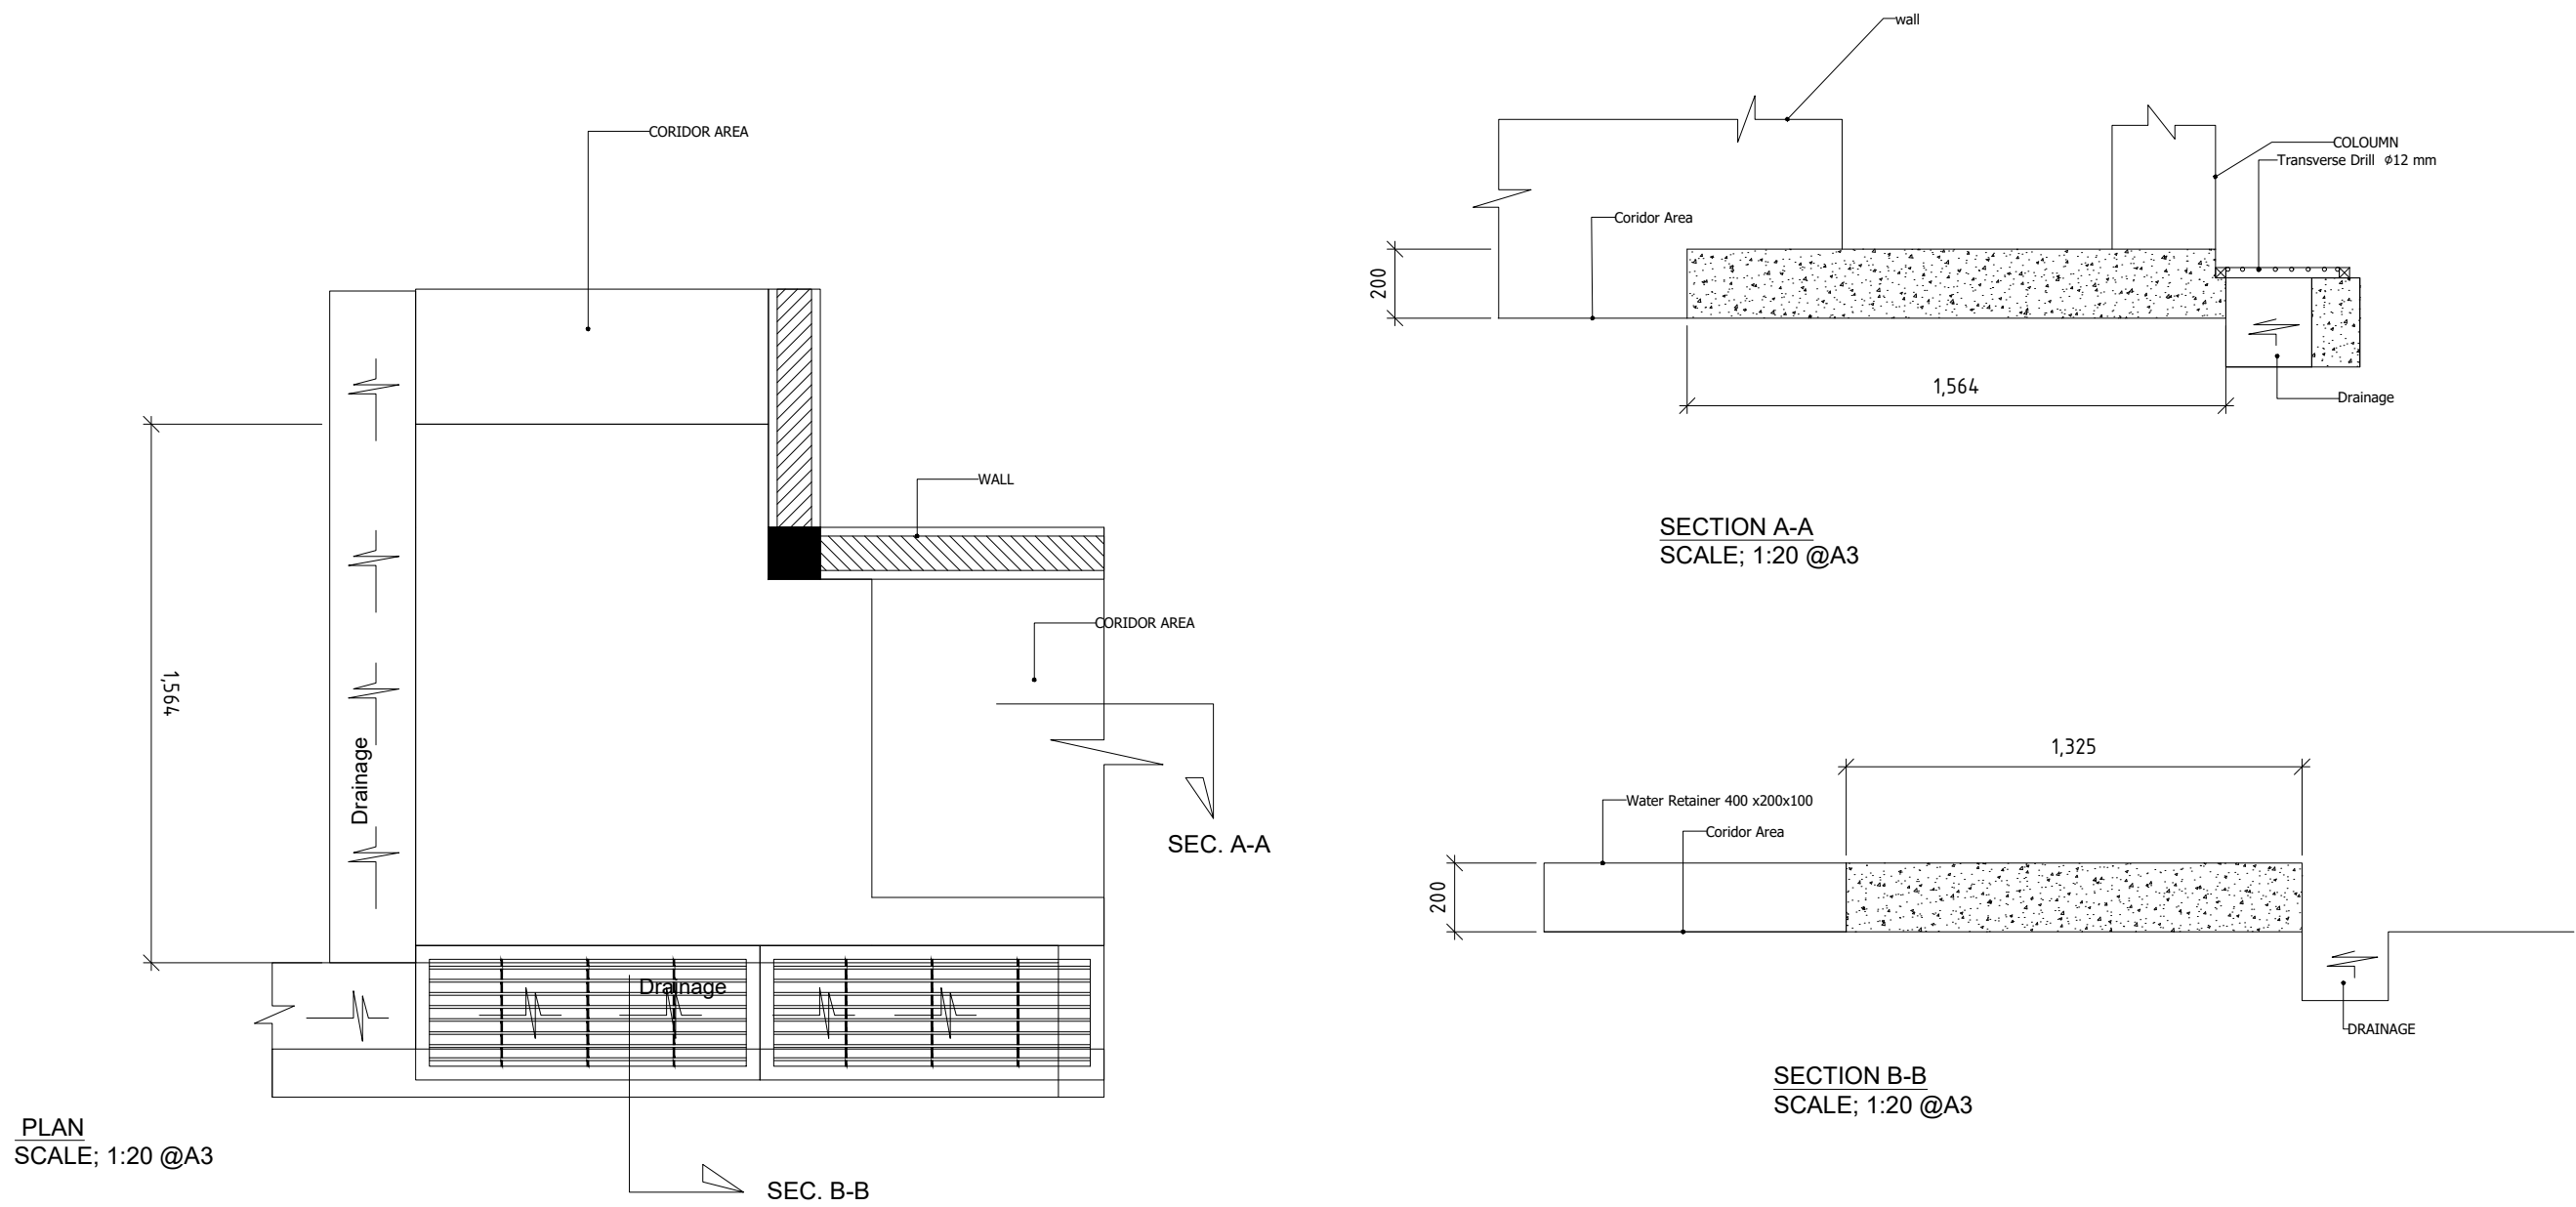

CLIENT/PROJECT OWNER		PROJECT TITLE	DRAWING TITLE	DESIGN BY						Sheet No.		
<div>unicef</div>		Education & PMES Interior Design	RAMP & STEEL GRATING 2	<div><div></div><div>CONSULTANT KOKPANHA OMA UNIPessoal, LDA ARCHITECTURE, URBANISM, RESEARCH & DEVELOPMENT RUA: BAIRO SEROJA RAICOTU DILI TIMOR LESTE TELP : 77570007 email : omarchitects2002@gmail.com</div></div>						00		
				Approved by								
						Drawing by	Certified by	Checked by	Data :	Approved by	Data :	Drawing No.
				Location	Scale							
		CAICOLI, DILI		Juscelino Da Costa, Lic. Tec. (Architec) Date, 01/02/2024	Arq°. Calisto Miranda, M.Arch. (Team Leader/Architect) Date, 01/02/2024							

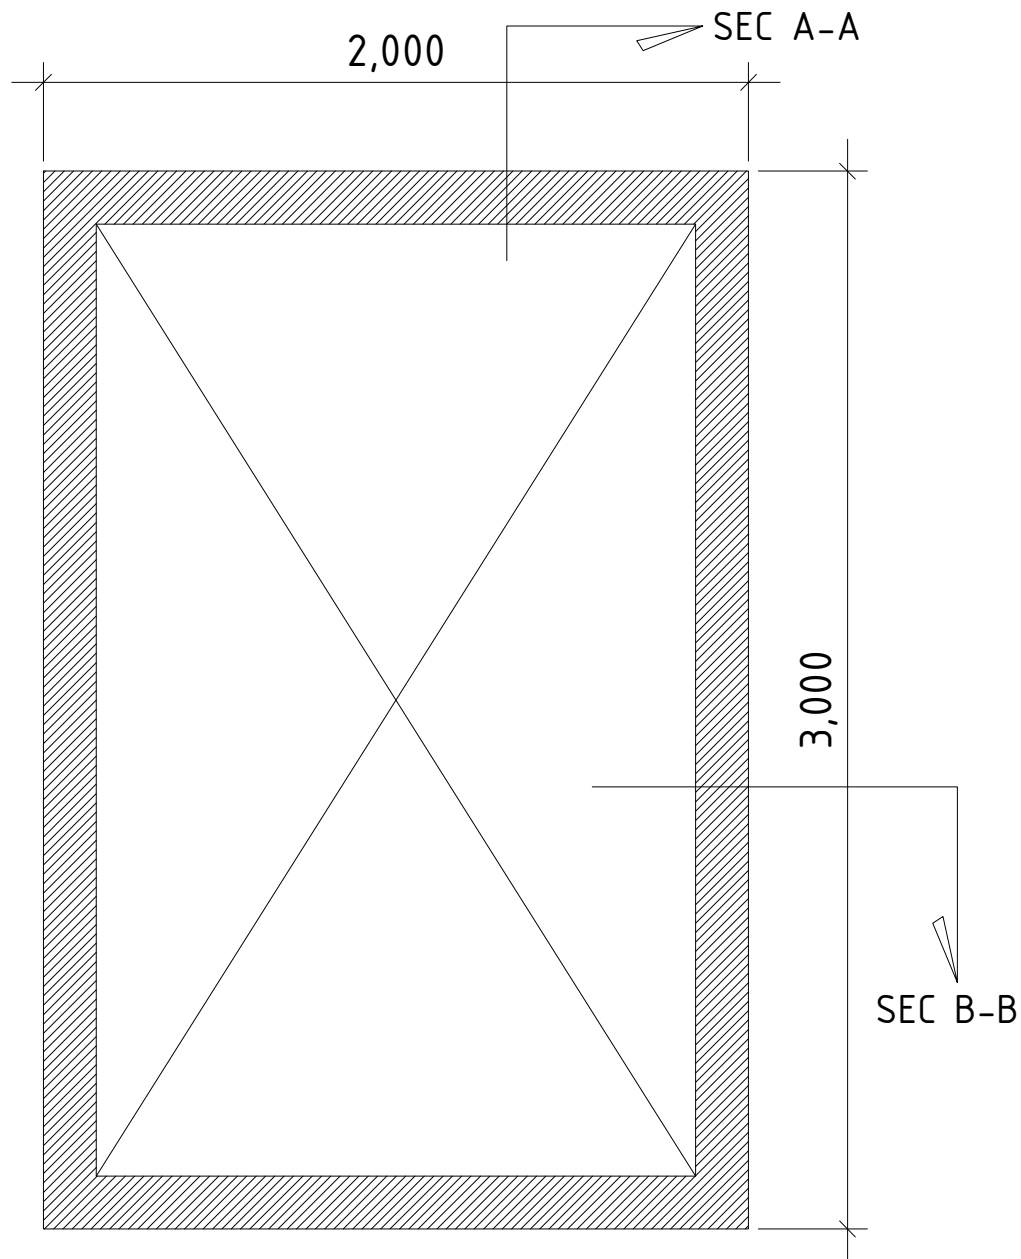

FLOOR PLAN (Gutter Design)
Scale: 1:50 @A3

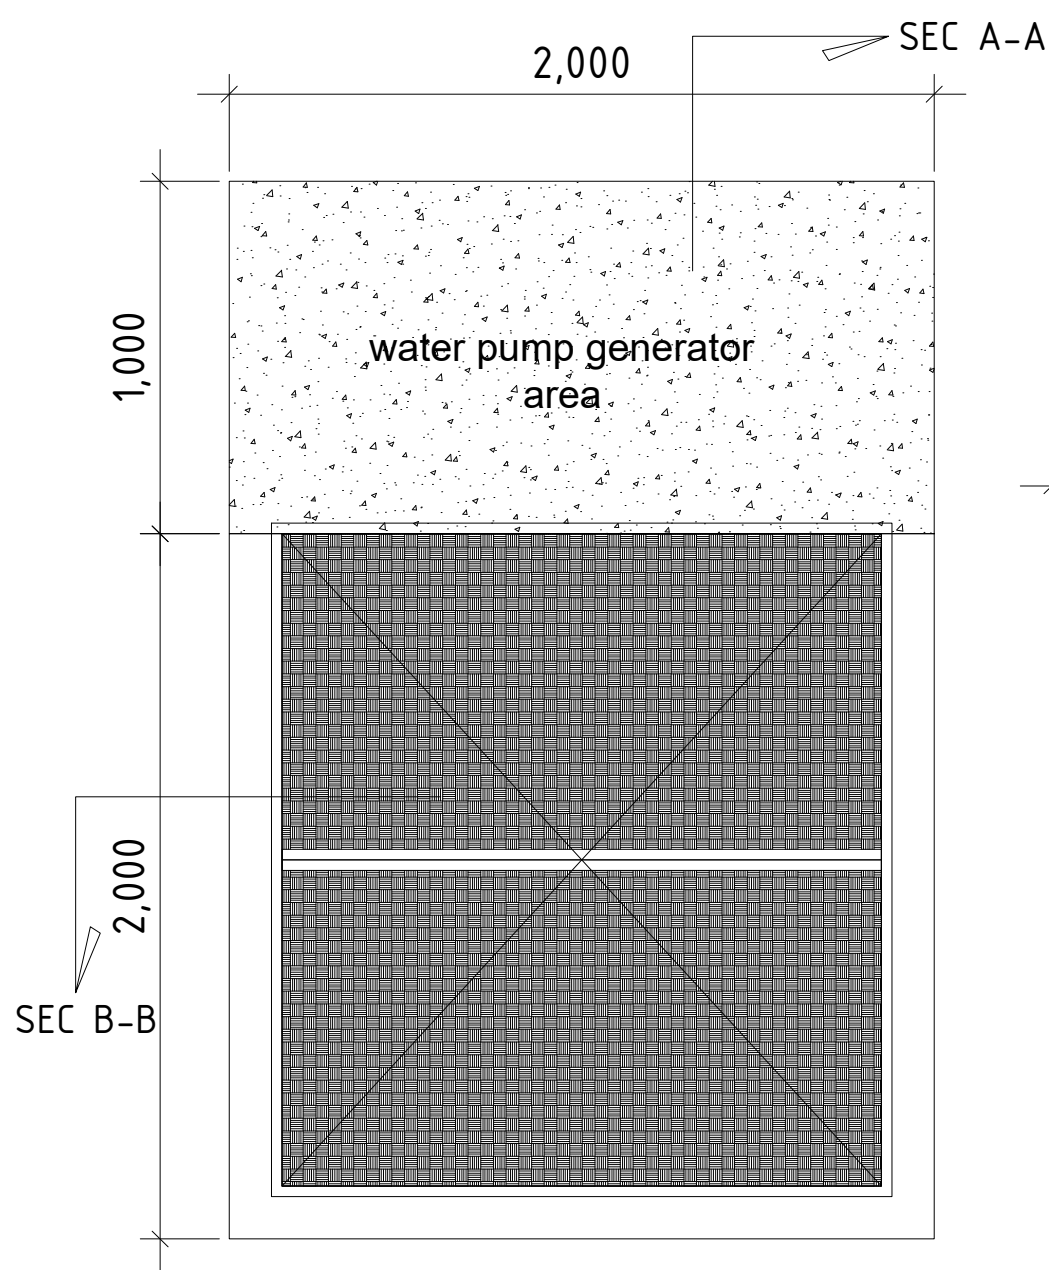

TOP VIEW (Gutter Design)
Scale: 1:50 @A3

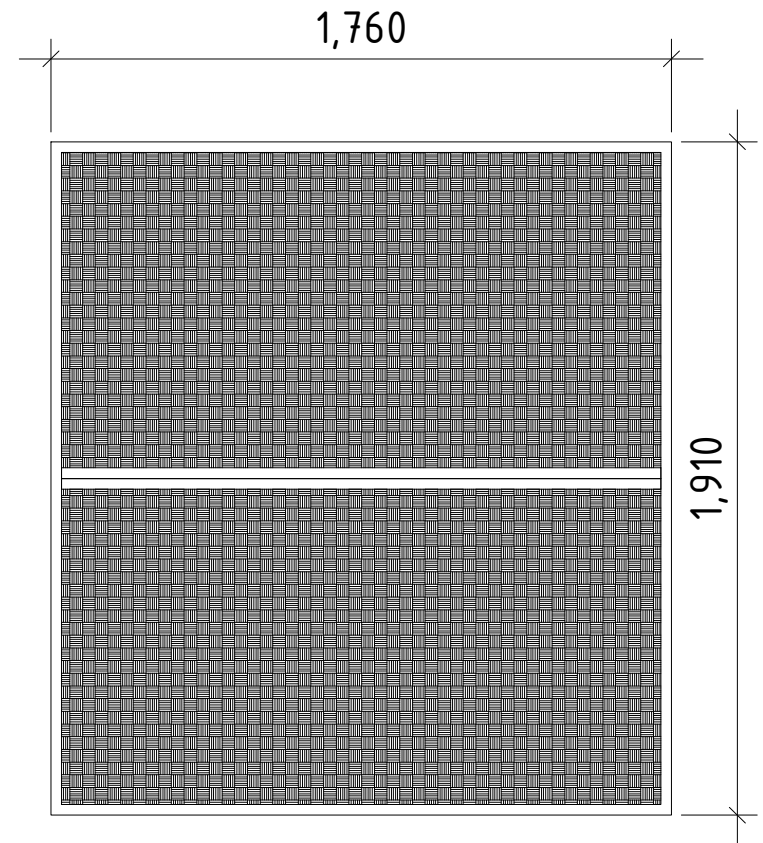

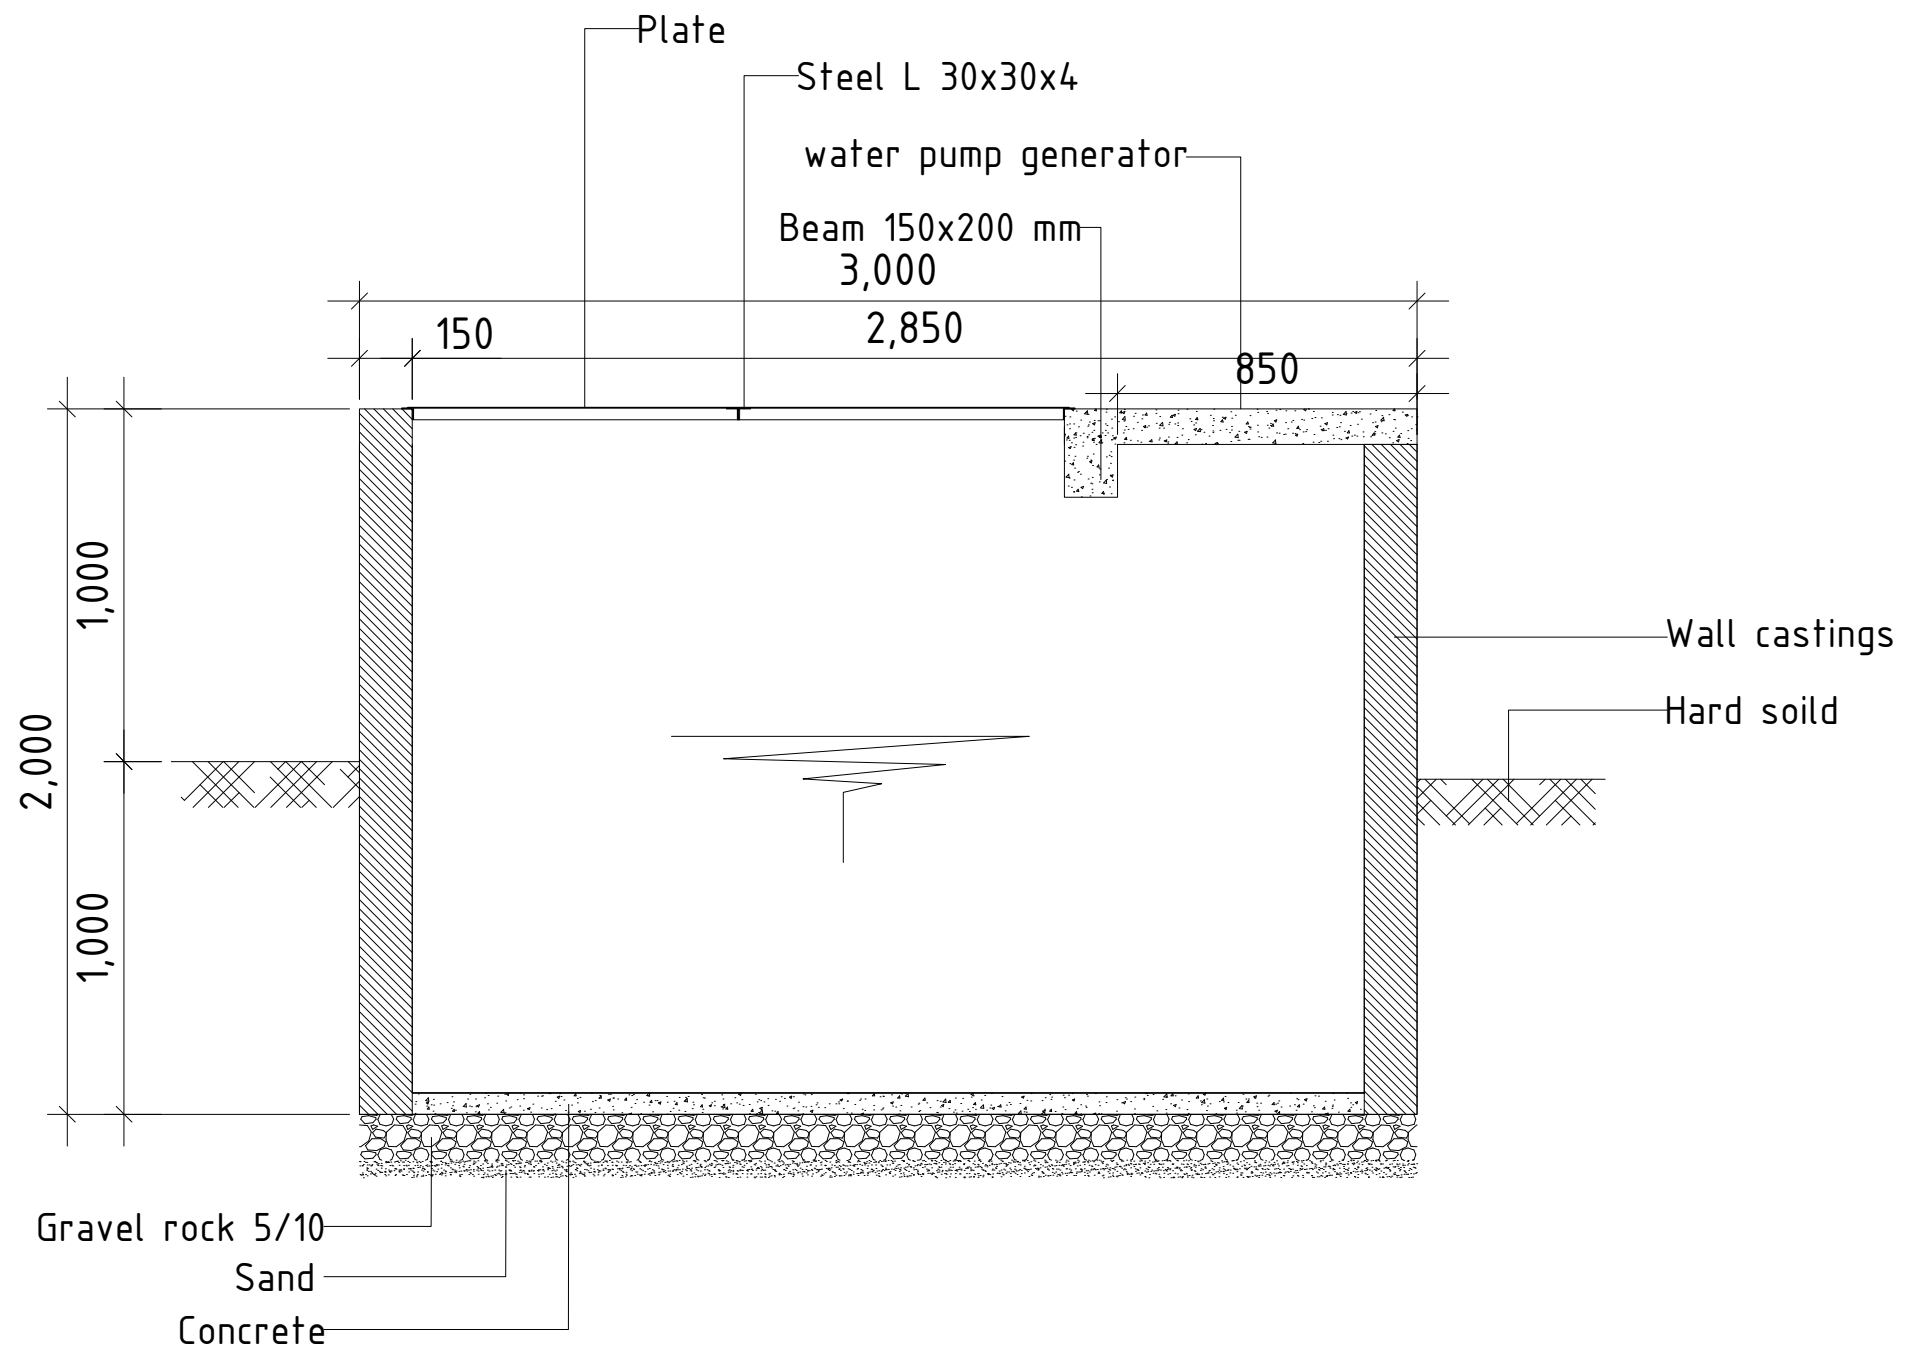





PLATE METAL
Scale: 1:50 @A3

CLIENT/PROJECT OWNER		PROJECT TITLE	DRAWING TITLE	DESIGN BY						Sheet No.		
<div>unicef</div>		Education & PMES Interior Design	TANK	<div><div></div><div>CONSULTANT KOKPANHA OMA UNIPessoal, LDA</div><div>ARCHITECTURE, URBANISM, RESEARCH & DEVELOPMENT</div><div>RUA: BAIRO SEROJA RAICOTU DILI TIMOR LESTE</div><div>TELP : 77570007 email : omarchitects2002@gmail.com</div></div>						00		
Approved by						Drawing by	Certified by	Checked by	Data :	Approved by	Data :	Drawing No.
		Location	Scale	<div>Juscelino Da Costa, Lic. Tec.</div> <div>(Architec)</div> <div>Date, 01/02/2024</div>		<div>Arq°. Calisto Miranda, M.Arch.</div> <div>(Team Leader/Architect)</div> <div>Date, 01/02/2024</div>						
		CAICOLI, DILI										




SECTION A-A
Scale: 1:50 @A3


CLIENT/PROJECT OWNER		PROJECT TITLE	DRAWING TITLE	DESIGN BY						Sheet No.
		Education & PMES Interior Design	SECTION	 CONSULTANT KOKPANHA OMA UNIPessoal, LDA ARCHITECTURE, URBANISM, RESEARCH & DEVELOPMENT RUA: BAIRO SEROJA RAICOTU DILI TIMOR LESTE TELP : 77570007 email : omarchitects2002@gmail.com						00
										Drawing No.
				Drawing by	Certified by	Checked by	Data :	Approved by	Data :	
Approved by		Location	Scale	<u>Juscelino Da Costa, Lic. Tec.</u> (Architec) Date, 01/02/2024		<u>Arq°. Calisto Miranda, M.Arch.</u> (Team Leader/Architect) Date, 01/02/2024				
		CAICOLI, DILI								

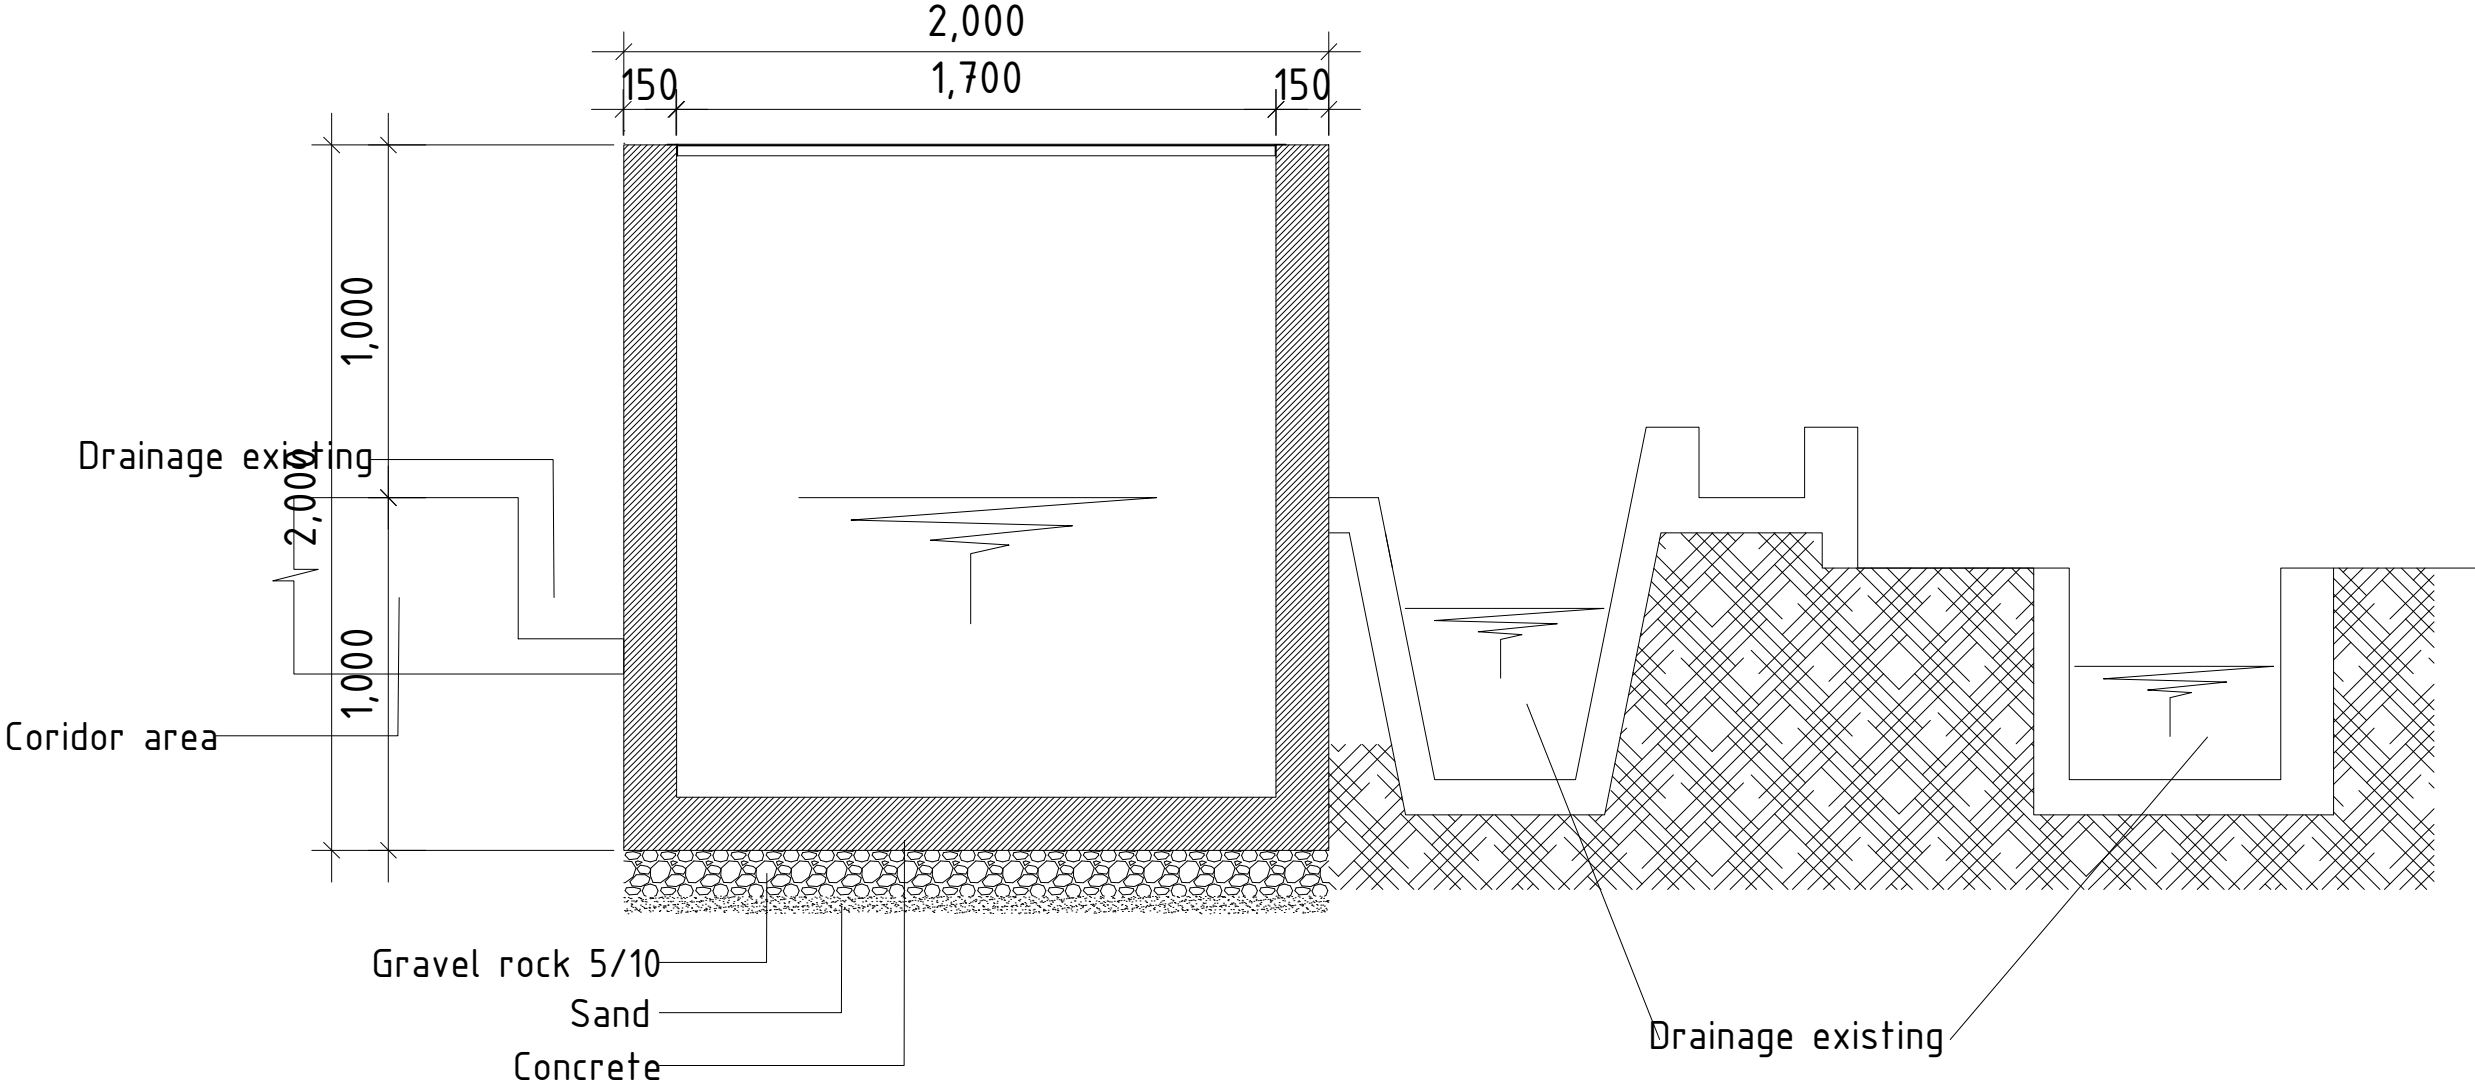




SECTION B-B
Scale: 1:50 @A3


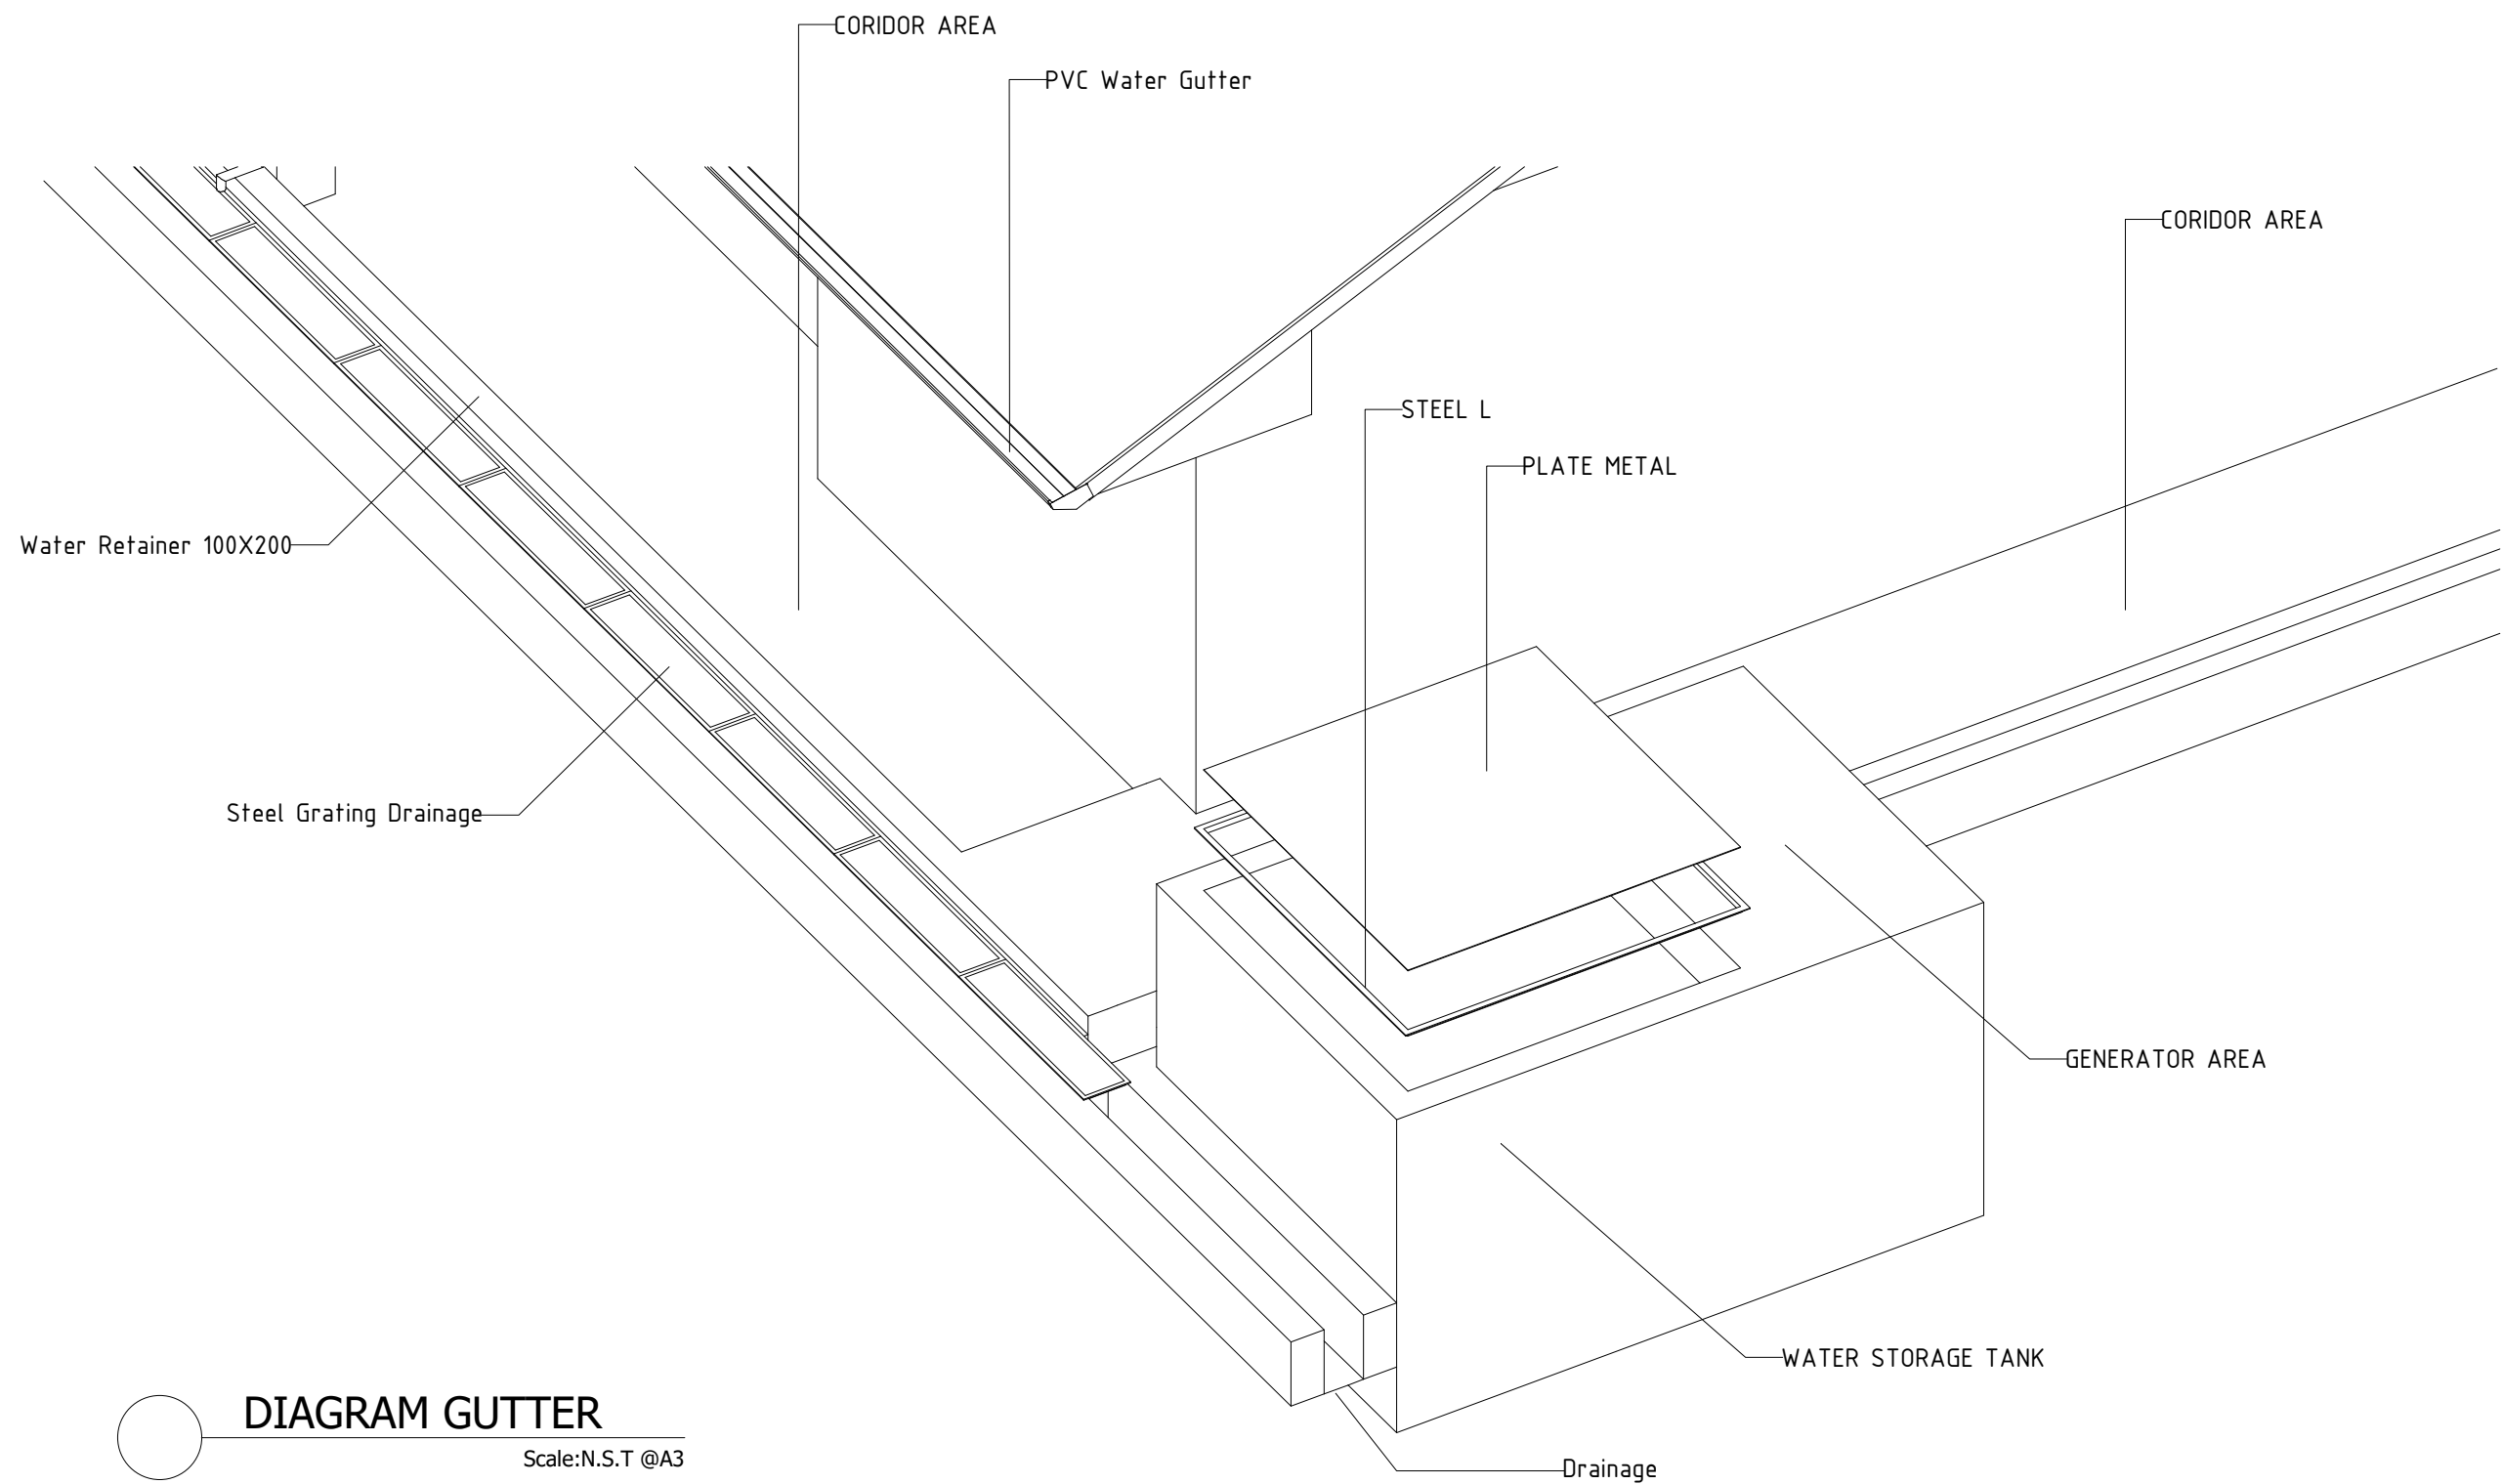
CLIENT/PROJECT OWNER		PROJECT TITLE	DRAWING TITLE	DESIGN BY						Sheet No.
<div>unicef</div>		Education & PMES Interior Design	SECTION	<div><div><div></div></div><div>CONSULTANT KOKPANHA OMA UNIPessoal, LDA ARCHITECTURE, URBANISM, RESEARCH & DEVELOPMENT RUA: BAIRÓ SEROJA RAICOTU DILI TIMOR LESTE TELP : 77570007 email : omarchitects2002@gmail.com</div></div>						00
										Drawing No.
				Drawing by	Certified by	Checked by	Data :	Approved by	Data :	
Approved by		Location	Scale	Juscelino Da Costa, Lic. Tec. (Arquitec) Date, 01/02/2024		Arq°. Calisto Miranda, M.Arch. (Team Leader/Architect) Date, 01/02/2024				
		CAICOLI, DILI								

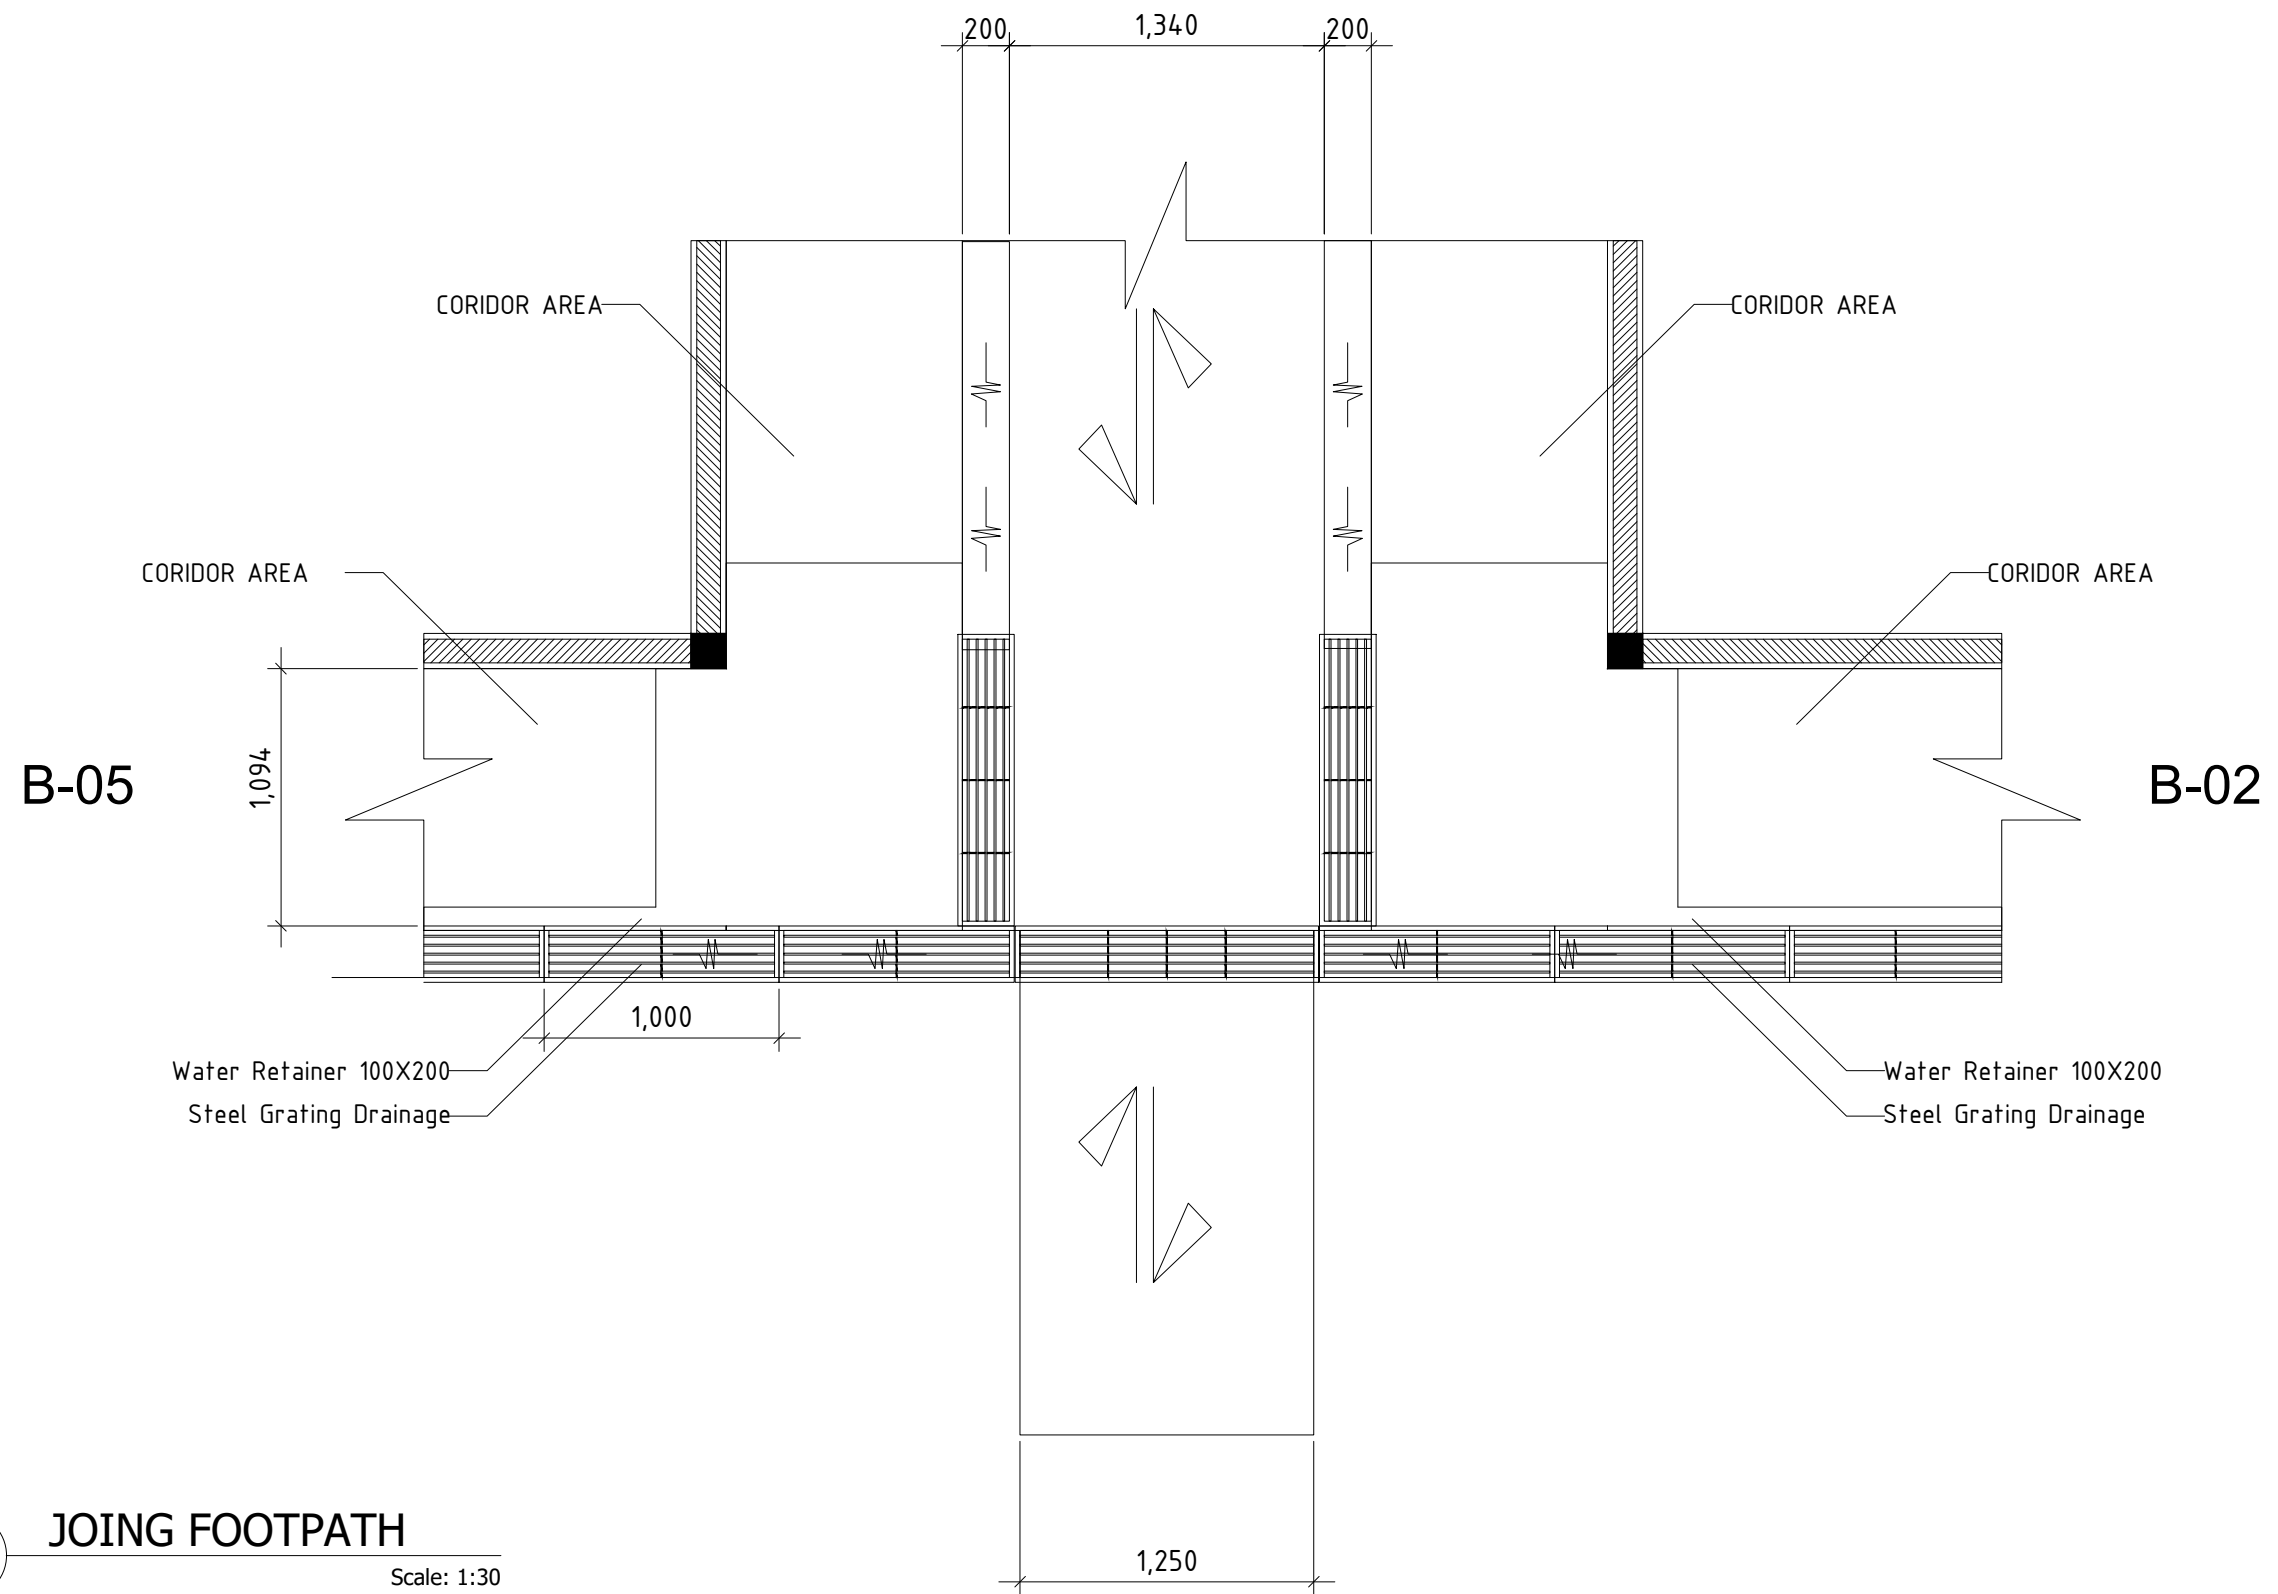

CLIENT/PROJECT OWNER		PROJECT TITLE	DRAWING TITLE	DESIGN BY						Sheet No.
<div>unicef</div> <div>Approved by</div>		Education & PMES Interior Design	JOING FOOTPATH	<div>  <div> CONSULTANT KOKPANHA OMA UNIPessoal, LDA ARCHITECTURE, URBANISM, RESEARCH & DEVELOPMENT RUA: BAIRÓ SÉROJA RAICOTU DILI TIMOR LESTE TELP : 77570007 email : omarchitects2002@gmail.com </div> </div>						00
				Drawing by	Certified by	Checked by	Data :	Approved by	Data :	Drawing No.
				Juscelino Da Costa, Lic. Tec. (Architec) Date, 01/02/2024	Arq°. Calisto Miranda, M.Arch. (Team Leader/Architect) Date, 01/02/2024					
		Location	Scale							
		CAICOLI, DILI								



 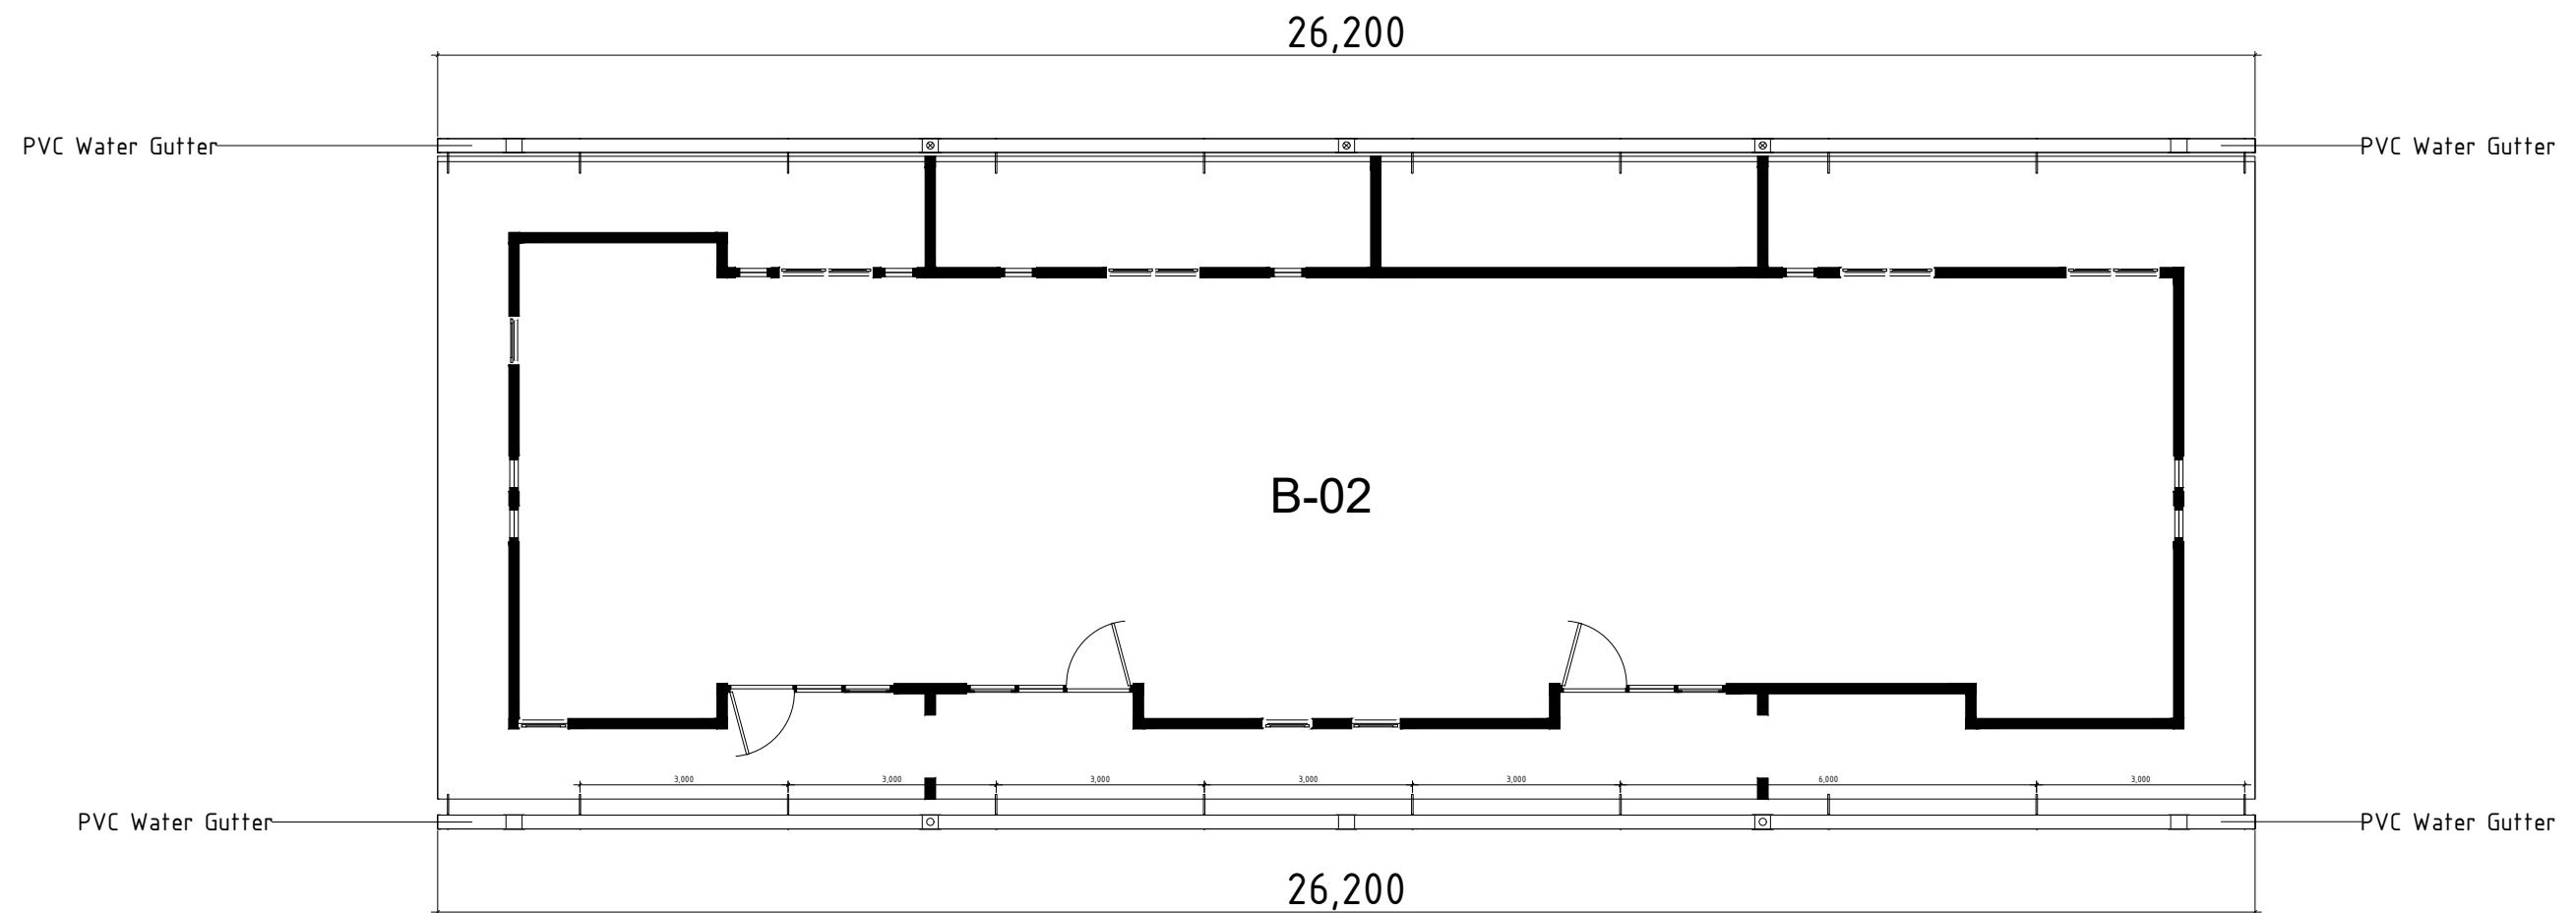


CLIENT/PROJECT OWNER		PROJECT TITLE	DRAWING TITLE	DESIGN BY						Sheet No.
		Education & PMES Interior Design	JOINING FOOTPATH	 CONSULTANT KOKPANHA OMA UNIPessoal, LDA ARCHITECTURE, URBANISM, RESEARCH & DEVELOPMENT RUA: BAIRÓ SÉROJA RAICOTU DILI TIMOR LESTE TELP : 77570007 email : omarchitects2002@gmail.com						00
						Approved by				
		Location	Scale	Drawing by	Certified by	Checked by	Data :	Approved by	Data :	Drawing No.
		CAICOLI, DILI		Juscelino Da Costa, Lic. Tec. (Arhitec) Date, 01/02/2024	Arq°. Calisto Miranda, M.Arch. (Team Leader/Architect) Date, 01/02/2024					




FLOOR PLAN PVC WATER GUTTER



Scale: 1:100 @A3

CLIENT/PROJECT OWNER		PROJECT TITLE	DRAWING TITLE	DESIGN BY						Sheet No.
		Education & PMES Interior Design	GUTTER	 CONSULTANT KOKPANHA OMA UNIPessoal, LDA ARCHITECTURE, URBANISM, RESEARCH & DEVELOPMENT RUA: BAIRÓ SEROJA RAICOTU DILI TIMOR LESTE TELP : 77570007 email : omarchitects2002@gmail.com						00
										Drawing No.
				Drawing by	Certified by	Checked by	Data :	Approved by	Data :	
Approved by		Location	Scale	Juscelino Da Costa, Lic. Tec. (Arquiteto) Date, 01/02/2024		Arq. Calisto Miranda, M.Arch. (Team Leader/Architect) Date, 01/02/2024				
		CAICOLI, DILI								

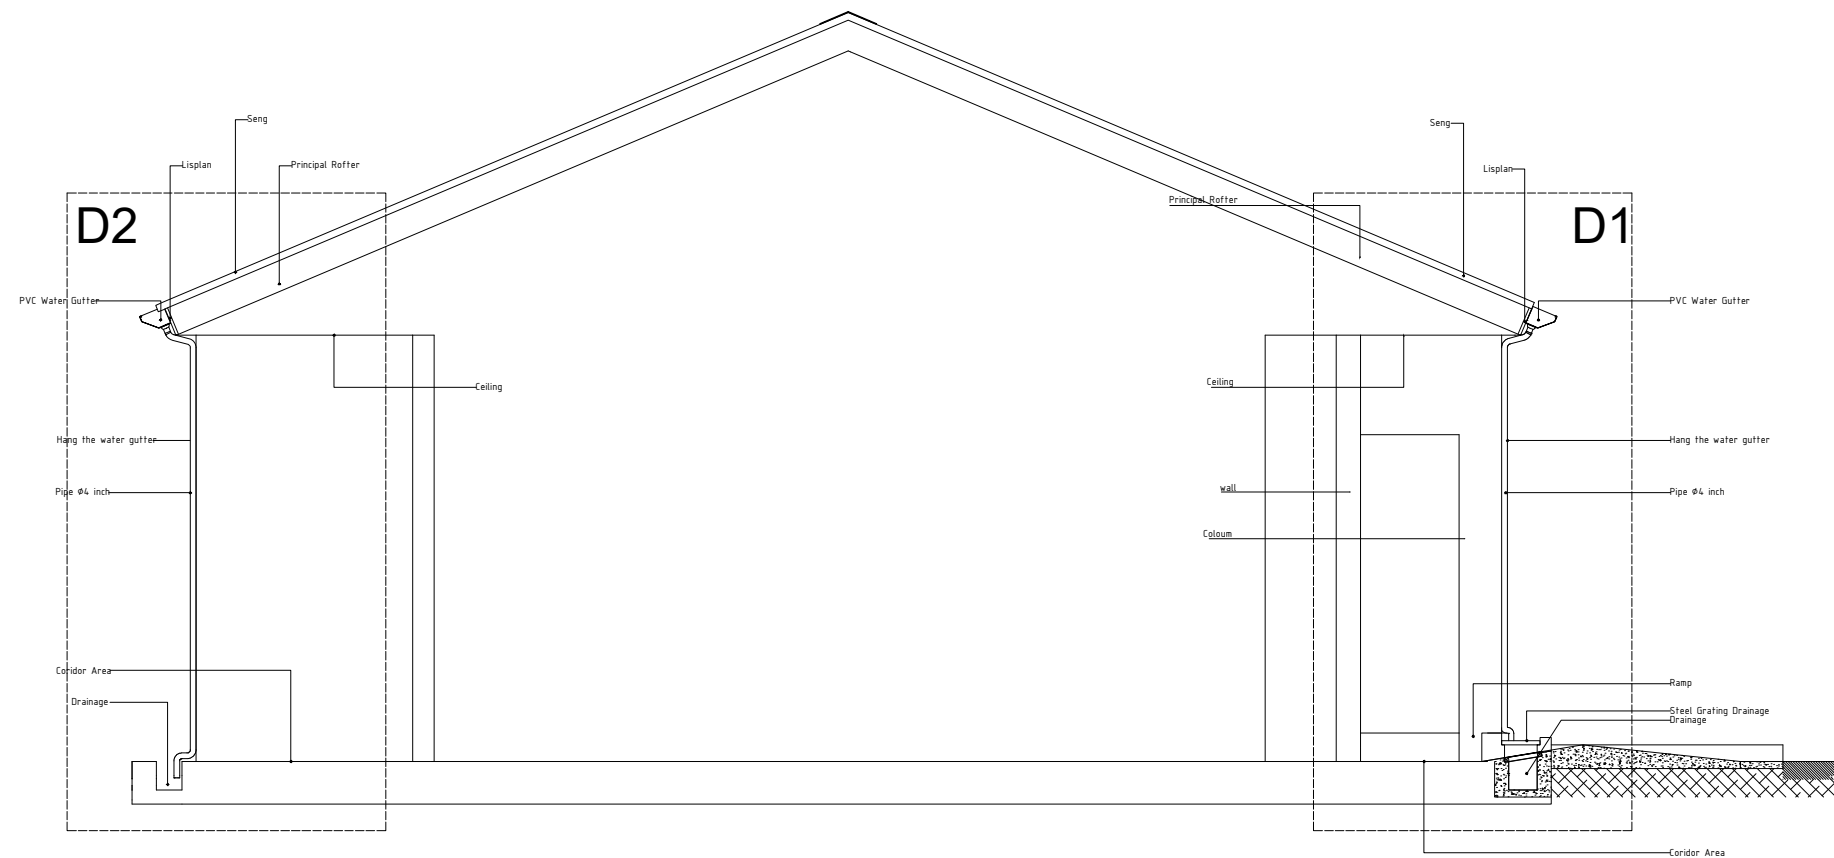


SECTION DETAIL GUTTER
Scale: 1:30

CLIENT/PROJECT OWNER		PROJECT TITLE	DRAWING TITLE	DESIGN BY						Sheet No.
<div>unicef</div>		Education & PMES Interior Design	DETAIL	<div><div>CONSULTANT KOKPANHA OMA UNIPESSOAL, LDA ARCHITECTURE, URBANISM, RESEARCH & DEVELOPMENT RUA: BAIRO SEROJA RAICOTU DILI TIMOR LESTE TELP : 77570007 email : omarchitects2002@gmail.com</div></div>						00
Approved by						Drawing by	Certified by	Checked by	Data :	Approved by
		Location	Scale							
		CAICOLI, DILI								

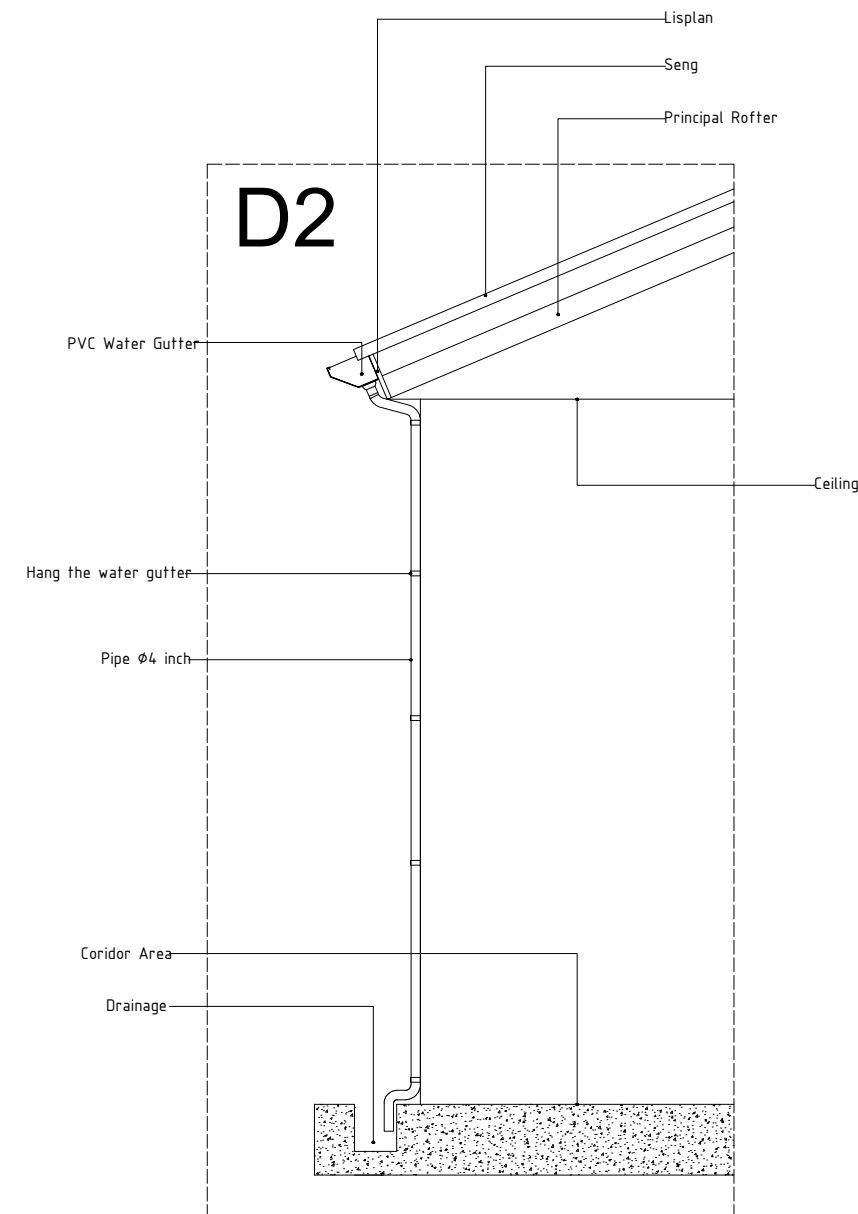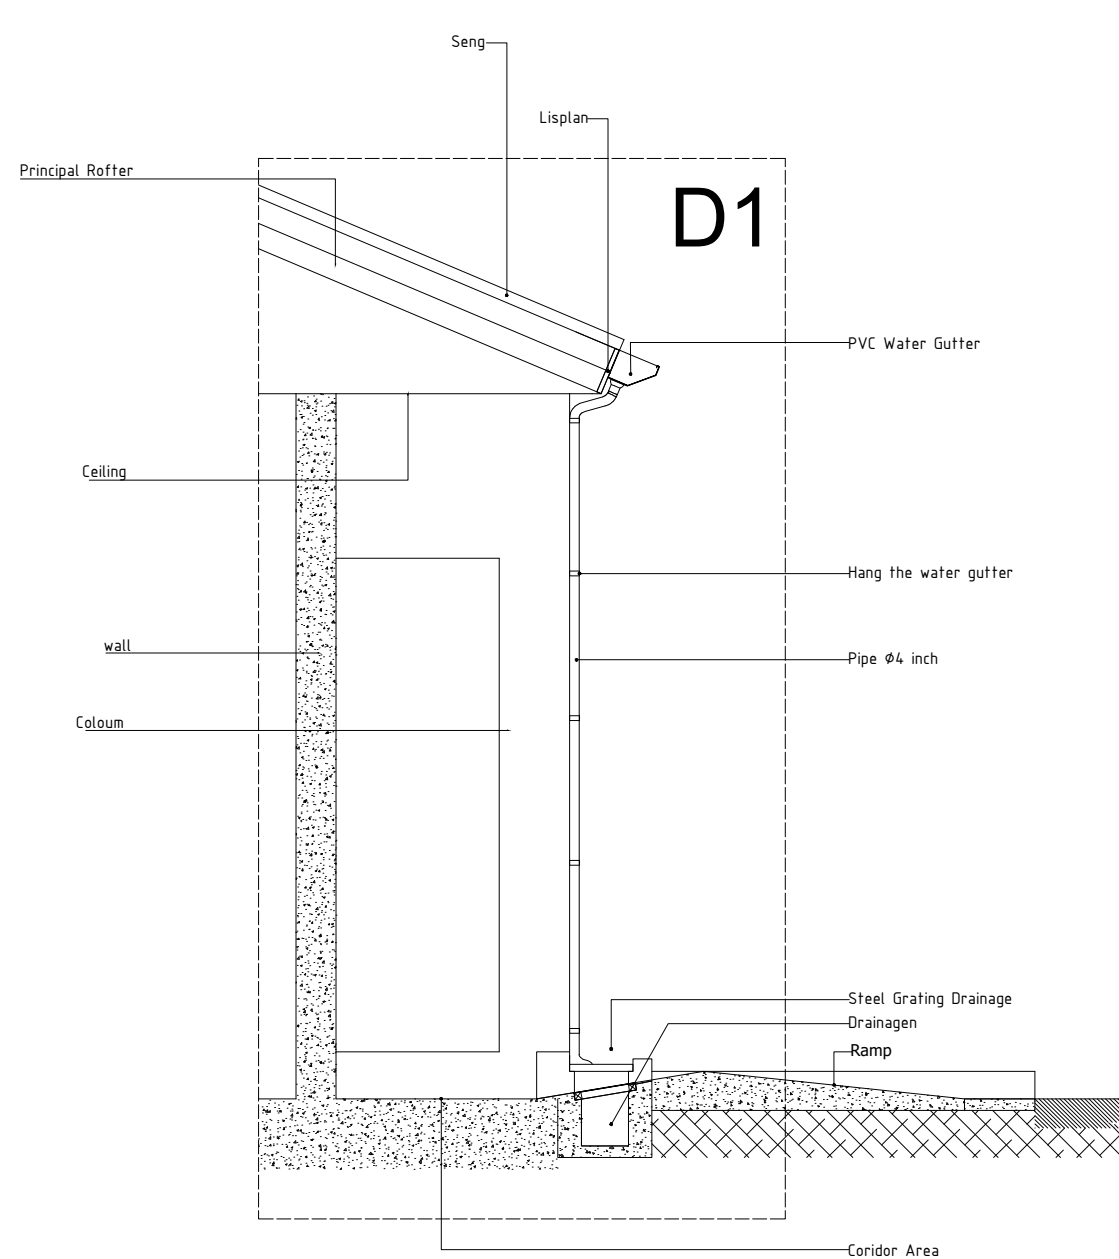


DETAIL
 Scale: 1:30

CLIENT/PROJECT OWNER		PROJECT TITLE	DRAWING TITLE	DESIGN BY						Sheet No.		
<div>unicef</div>		Education & PMES Interior Design	DETAIL	<div><div></div><div>CONSULTANT KOKPANHA OMA UNIPESSOAL, LDA ARCHITECTURE, URBANISM, RESEARCH & DEVELOPMENT RUA: BAIRO SEROJA RAICOTU DILI TIMOR LESTE TELP : 77570007 email : omarchitects2002@gmail.com</div></div>						00		
				Drawing by		Certified by		Checked by	Data :	Approved by	Data :	Drawing No.
				Juscelino Da Costa, Lic. Tec. (Arhitec) Date, 01/02/2024		Arq°. Calisto Miranda, M.Arch. (Team Leader/Architect) Date, 01/02/2024						
Approved by		Location	Scale									
		CAICOLI, DILI										