




ELEVATION
SCALE 1 : 120

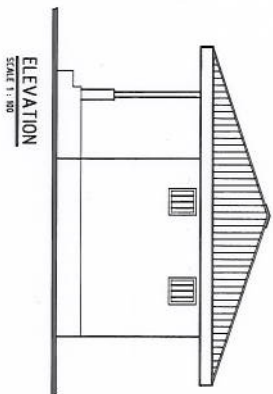


ELEVATION
SCALE 1 : 100

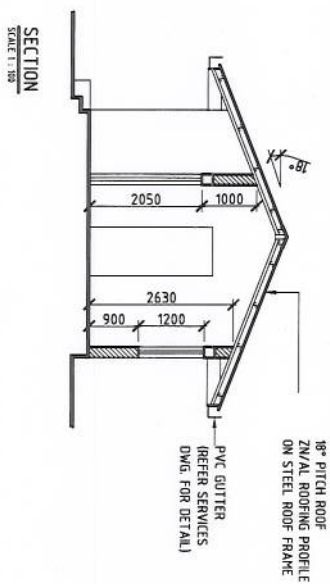

SECTION
SCALE 1 : 100

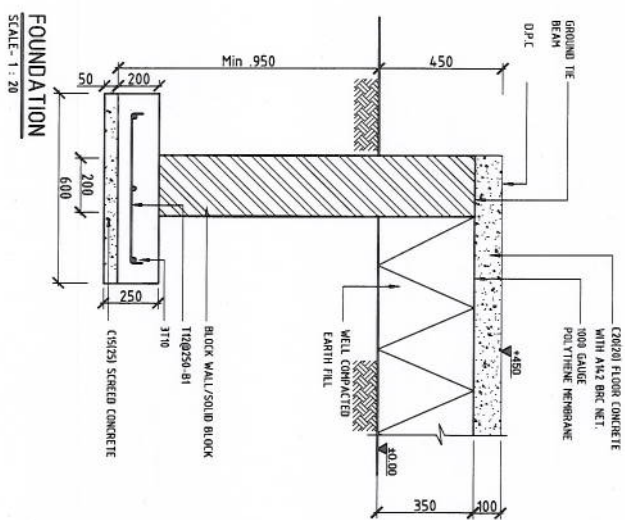

FOUNDATION
SCALE - 1 : 20

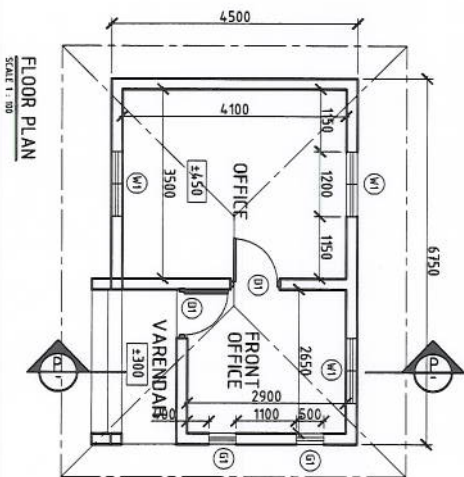

FLOOR PLAN
SCALE 1 : 500

TENDER

PROJECT:	COMMUNITY SECURITY ARMS CONTROL					
DRAWING TITLE:	POLICE COMMUNICATION POST PLAN / ELEVATION & SECTION					
No.	DATE	REVISION	CONTRACT NO.	SCALE :		
			DESIGN BY : ucps	1:100 A1/20 @ 1/8"		
			CHECKED BY : ucps	REVISION NO. : 001		
			DATE : 04-2009	DATE NO :		
			Approved for Implementation:			