




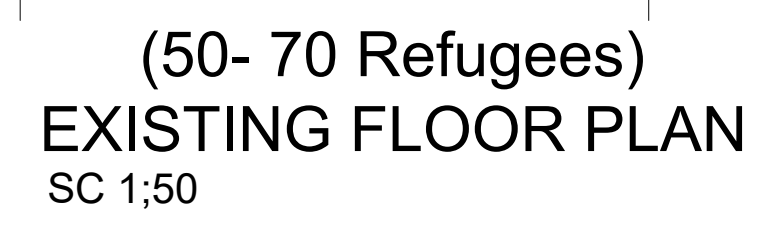

| | | | | | | | | |
|-------------|----------|-----------|-------------|--------|----------------|----------|---------|--|
| Designed by | | | Discipline: | | Dr. No: | Tot. No: | Rev No: | |
| MM | | | AR | | 02 | 16 | R0 | |
| Drawn: | Checked: | Approved: | Size: | Scale: | Date: | Rev.: | | |
| MM | BM | SM | A1 | 1:150 | 02 / 05 / 2021 | 0 | | |

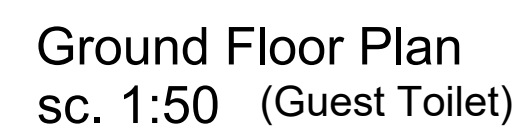

| | |
|----------------|--|
| Drawing Title: | |
|----------------|--|

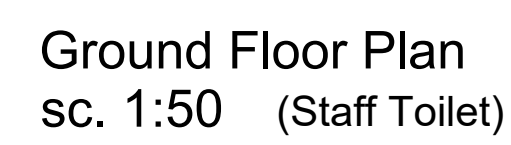


| | | | | |
|-------|-------|--------------|--|----------|
| | / | / | | |
| | / | / | | |
| 0 | / | / | | |
| Rev.: | Date: | Description: | | Approved |

| | |
|--|---|
| All information in this document is the property of UNOPS and cannot be copied anywhere but in this project without prior written consent of UNOPS | |
| Funded By: | Partner: |
| United Nations Higher Commission for Refugees Office for the AU (UNHCR) | United Nations Higher Commission for Refugees Office for the AU (UNHCR) |
| Program: | Implemented By: |
| Rehabilitation of UNHCR One-Stop-Shop (OSS) Registration Model | UNOPS ETHIOPIA OPERATIONAL HUB |
| Project Name: | Design: |
| GURE SHAMBOLA OSS CENTER | UNOPS ETHIOPIA OPERATIONAL HUB |

| |
|---|
| Drawing Title: |
| EXISTING TOILET'S FLOOR PLAN (STAFF & GUEST TOILETS) |

| | | | | | | | | |
|-------------|----------|-----------|-------------|---------|--------------|---------|--|--|
| Designed by | | | Discipline: | Dr. No: | Tot. No: | Rev No: | | |
| MM | | | AR | 04 | 16 | R0 | | |
| Drawn: | Checked: | Approved: | Size: | Scale: | Date: | Rev.: | | |
| MM | BM | SM | A1 | 1:50 | 02 /05 /2021 | 0 | | |

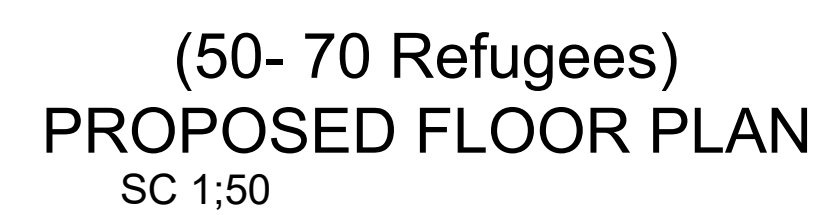

| | | | | | | | | | |
|-------------|----------|-----------|-------------|---------|----------------|---------|--|--|--|
| Designed by | | | Discipline: | Dr. No: | Tot. No: | Rev No: | | | |
| MM | | | AR | 05 | 16 | R0 | | | |
| Drawn: | Checked: | Approved: | Size: | Scale: | Date: | Rev.: | | | |
| MM | BM | SM | A1 | 1:50 | 02 / 05 / 2021 | 0 | | | |

GENERAL NOTES:

Note:
Replace damaged Sheets, 10% of the total roof area
Fix loose connections and joints and paint to match.
Ensure no water leakage via roofing system
Repaint the entire roofing system

| | | | | |
|-------|-------|--------------|----------|--|
| | / | / | | |
| | / | / | | |
| 0 | / | / | | |
| Rev.: | Date: | Description: | Approved | |


KEY PLAN


All information in this document is the property of UNOPS and cannot be copied anywhere but in this project without prior written consent of UNOPS.

| | |
|--|--|
| Funded By: | Partner: |
| United Nations Higher Commission for Refugees Office for the AU (UNHCR) | United Nations Higher Commission for Refugees Office for the AU (UNHCR) |
| Program: | Implemented By: |
| Rehabilitation of UNHCR One-Stop-Shop (OSS) Registration Model | UNOPS ETHIOPIA OPERATIONAL HUB |
| Project Name: | Design: |
| GURE SHAMBOLA OSS CENTER | UNOPS ETHIOPIA OPERATIONAL HUB |


ROOF PLAN - REGISTRATION MODEL

| | | | | | |
|-------------|----------|-------------|---------|----------|---------------|
| Designed by | | Discipline: | Dr. No: | Tot. No: | Rev No: |
| MM | | AR | 06 | 16 | R0 |
| Drawn: | Checked: | Approved: | Size: | Scale: | Date: |
| MM | BM | SM | A1 | 1:50 | 02 / 05 /2021 |
| | | | | Rev.: | |
| | | | | 0 | |

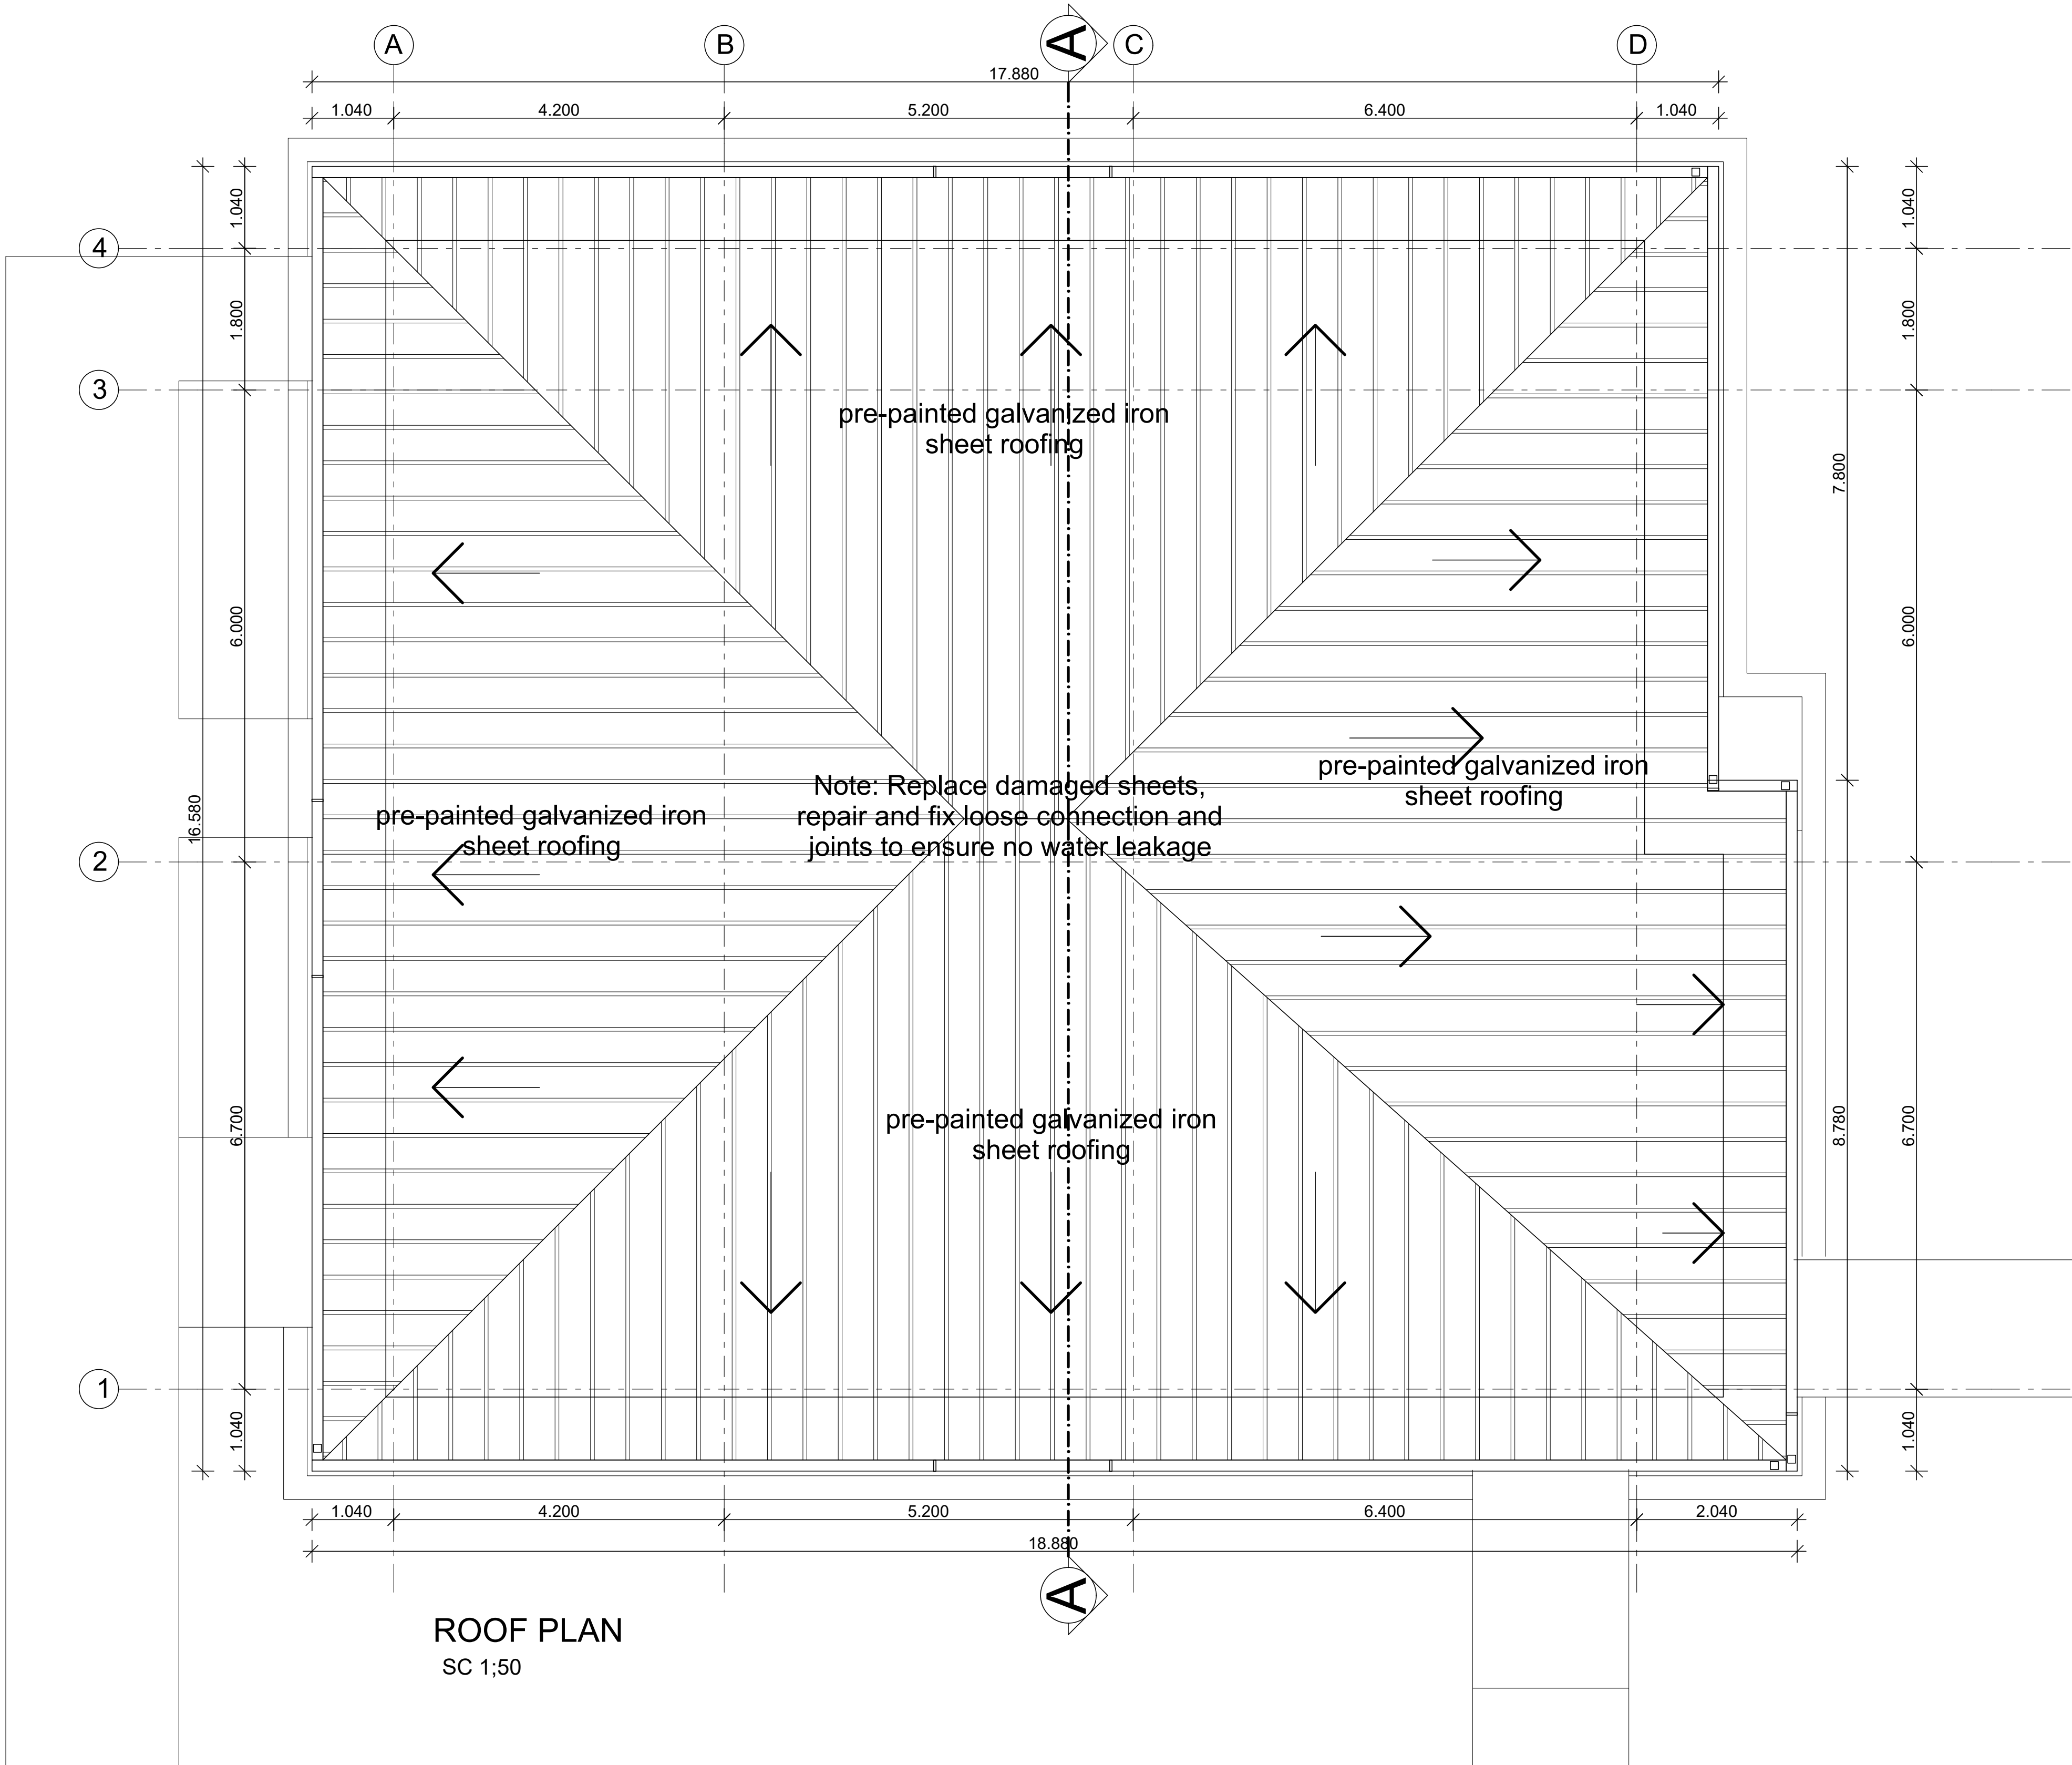

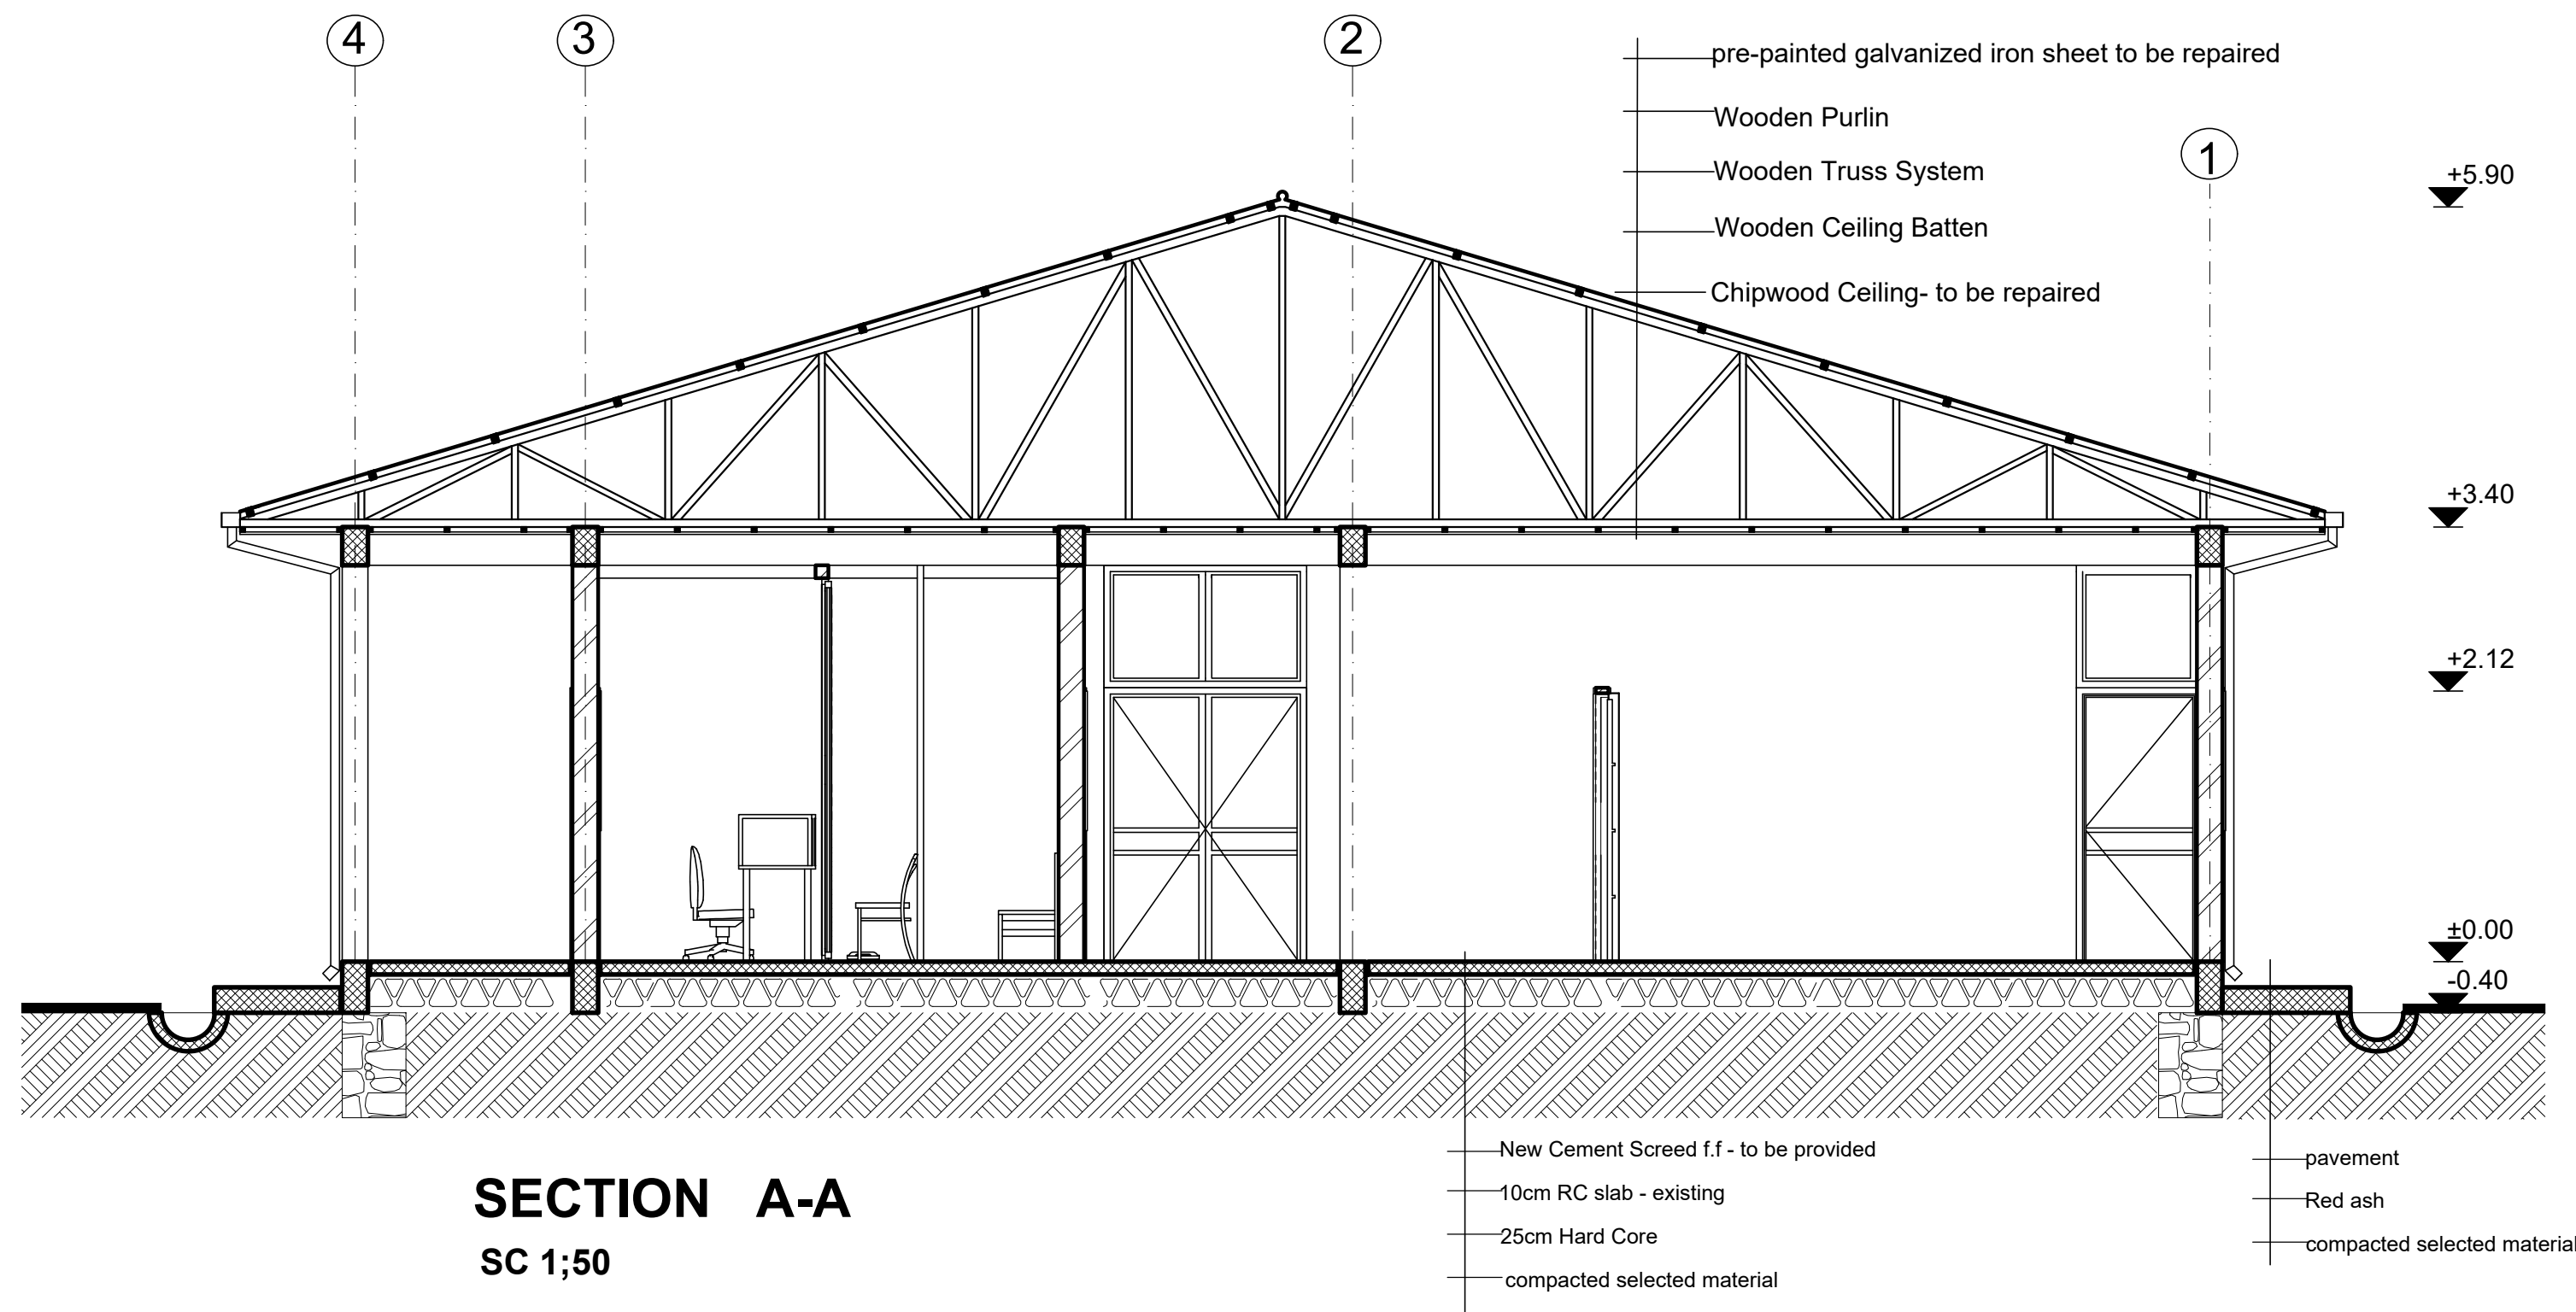

SECTION A-A
SC 1:50

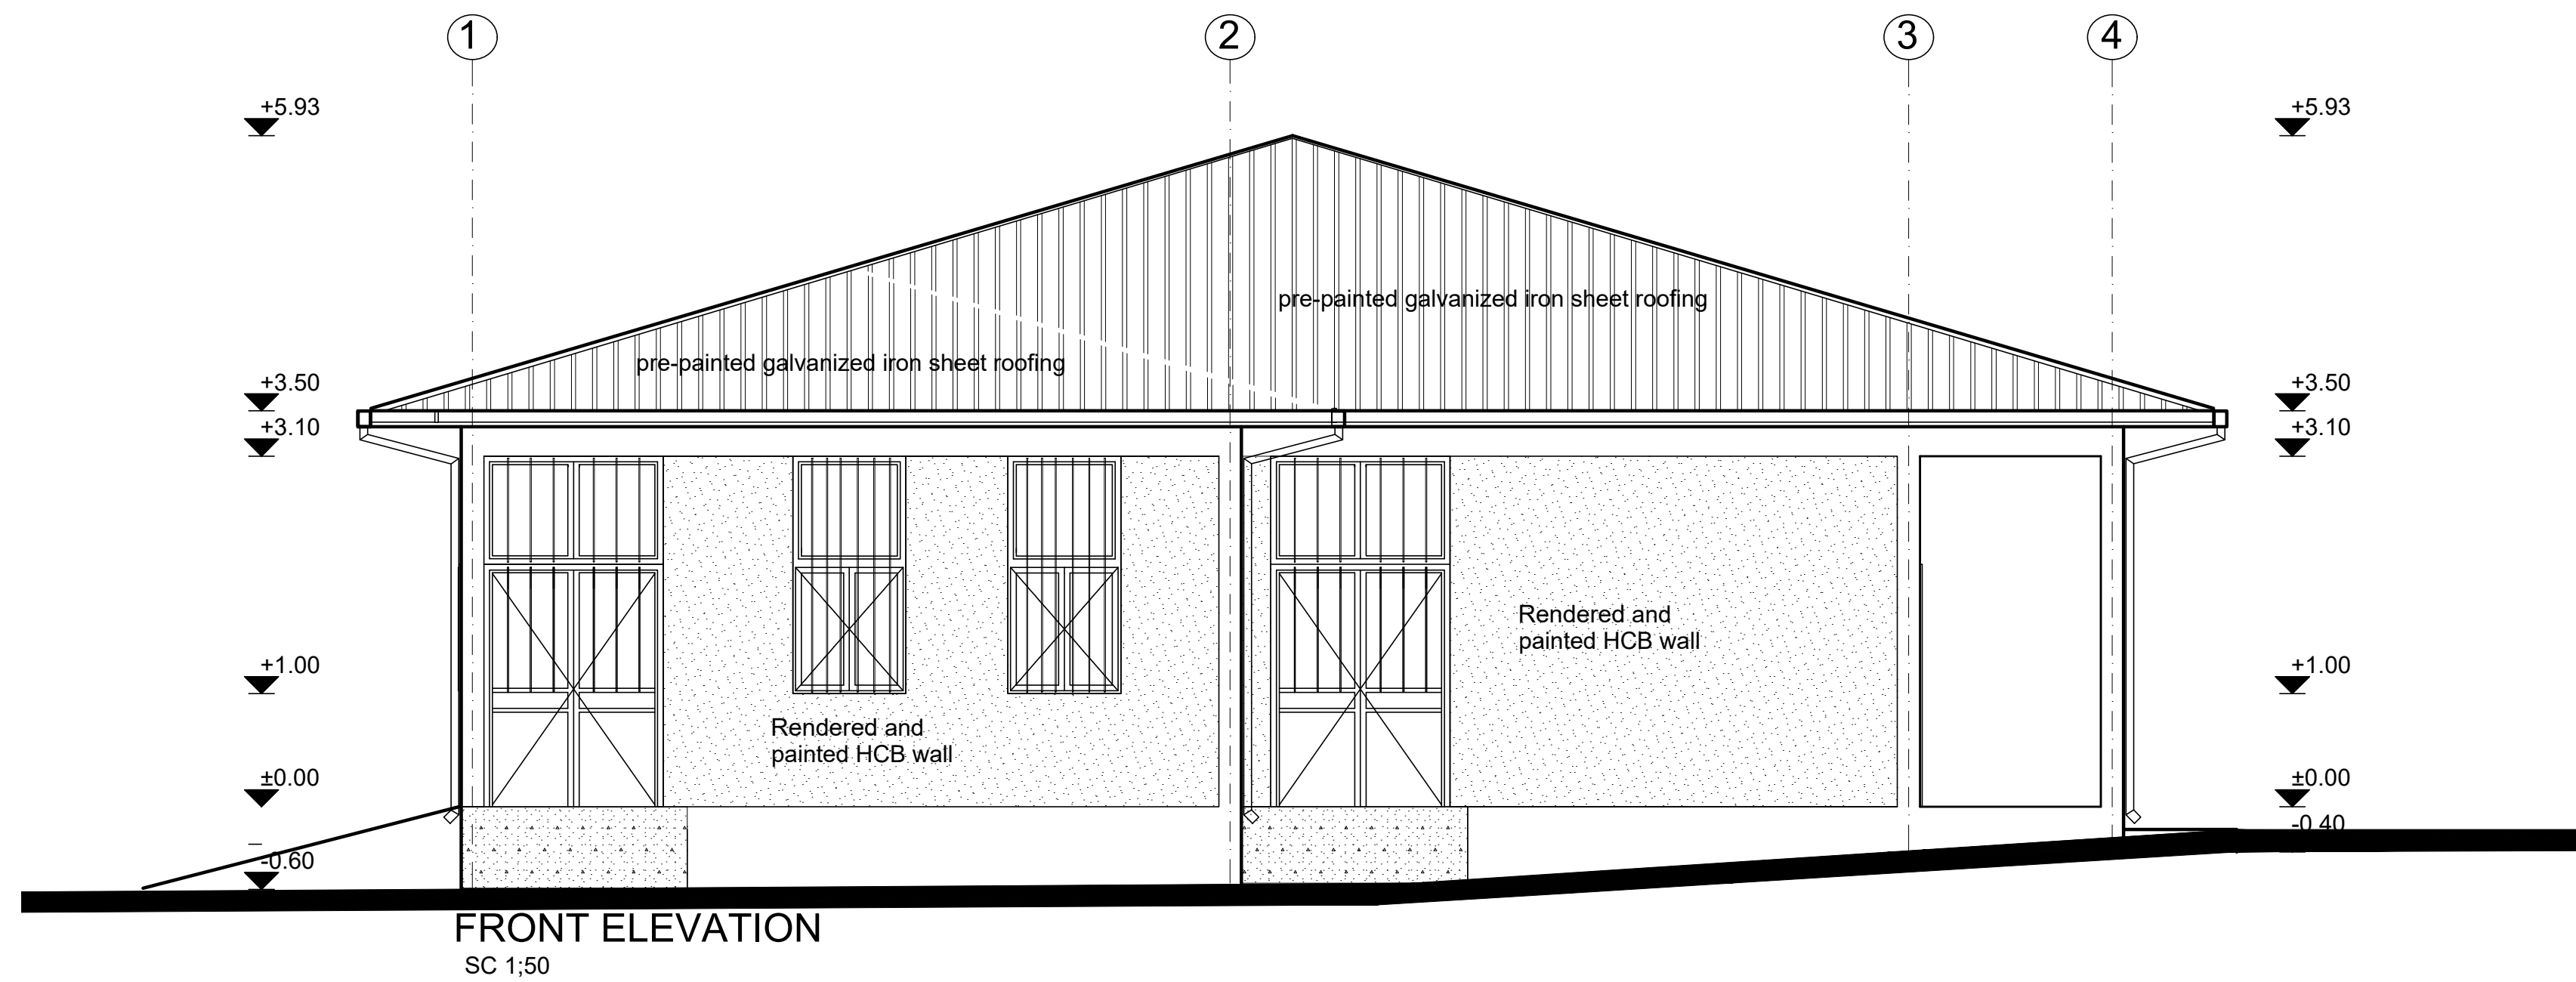

FRONT ELEVATION
SC 1:50

GENERAL NOTES:

Note:

- 1) Replace damaged roof sheets, 10% of the roof area
Fix loose connections and joints and paint to match.
Ensure no water leakage via roofing system
- 2) Chipwood - damaged part to be replaced, 30% of the area
loose connections and uneven surface to be fixed
and painted:
- 3) Interior & Exterior Walls -
Patch and repair defective plaster (about 30% of the surface)
and repaint the entire surface.
- 4) Floor Finish:
Provide new non-slippery ceramic floor tiles

| | | | | |
|-------|-------|--------------|----------|--|
| | / | / | | |
| | / | / | | |
| 0 | / | / | | |
| Rev.: | Date: | Description: | Approved | |

KEY PLAN


All information in this document is the property of UNOPS and cannot be copied anywhere but in this project without prior written consent of UNOPS.

| | | | |
|--|--|--|--|
| Funded By: | | Partner: | |
| United Nations Higher Commission for Refugees Office for the AU (UNHCR) | | United Nations Higher Commission for Refugees Office for the AU (UNHCR) | |
| Program: | | Implemented By: | |
| Rehabilitation of UNHCR One-Stop-Shop (OSS) Registration Model | | UNOPS ETHIOPIA OPERATIONAL HUB | |
| Project Name: | | Design: | |
| GURE SHAMBOLA OSS CENTER | | UNOPS ETHIOPIA OPERATIONAL HUB | |


Drawing Title:

SECTION & ELEVATION - REGISTRATION MODEL


| | | | | | |
|-------------|----------|-------------|---------|----------|---------------|
| Designed by | | Discipline: | Dr. No: | Tot. No: | Rev No: |
| MM | | AR | 07 | 16 | R0 |
| Drawn: | Checked: | Approved: | Size: | Scale: | Date: |
| MM | BM | SM | A1 | 1:50 | 02 / 05 /2021 |

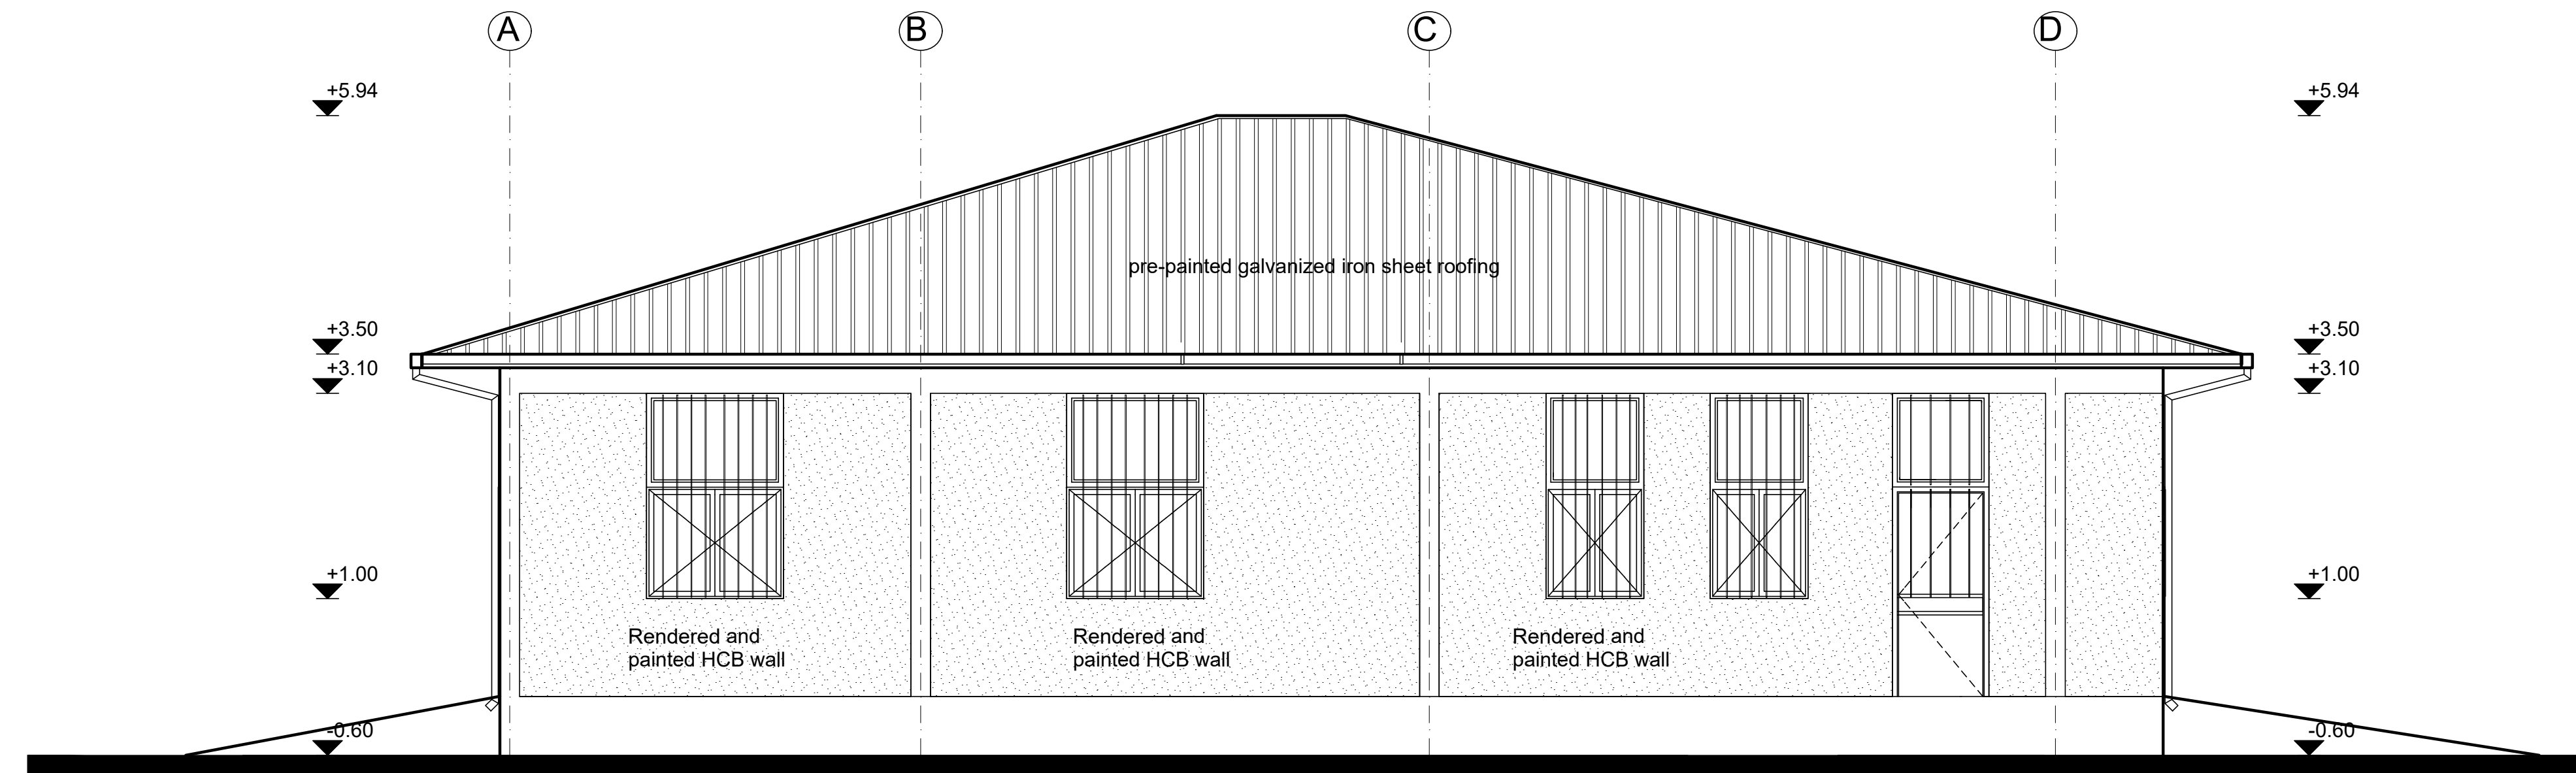

LEFT SIDE ELEVATION
SC 1:50

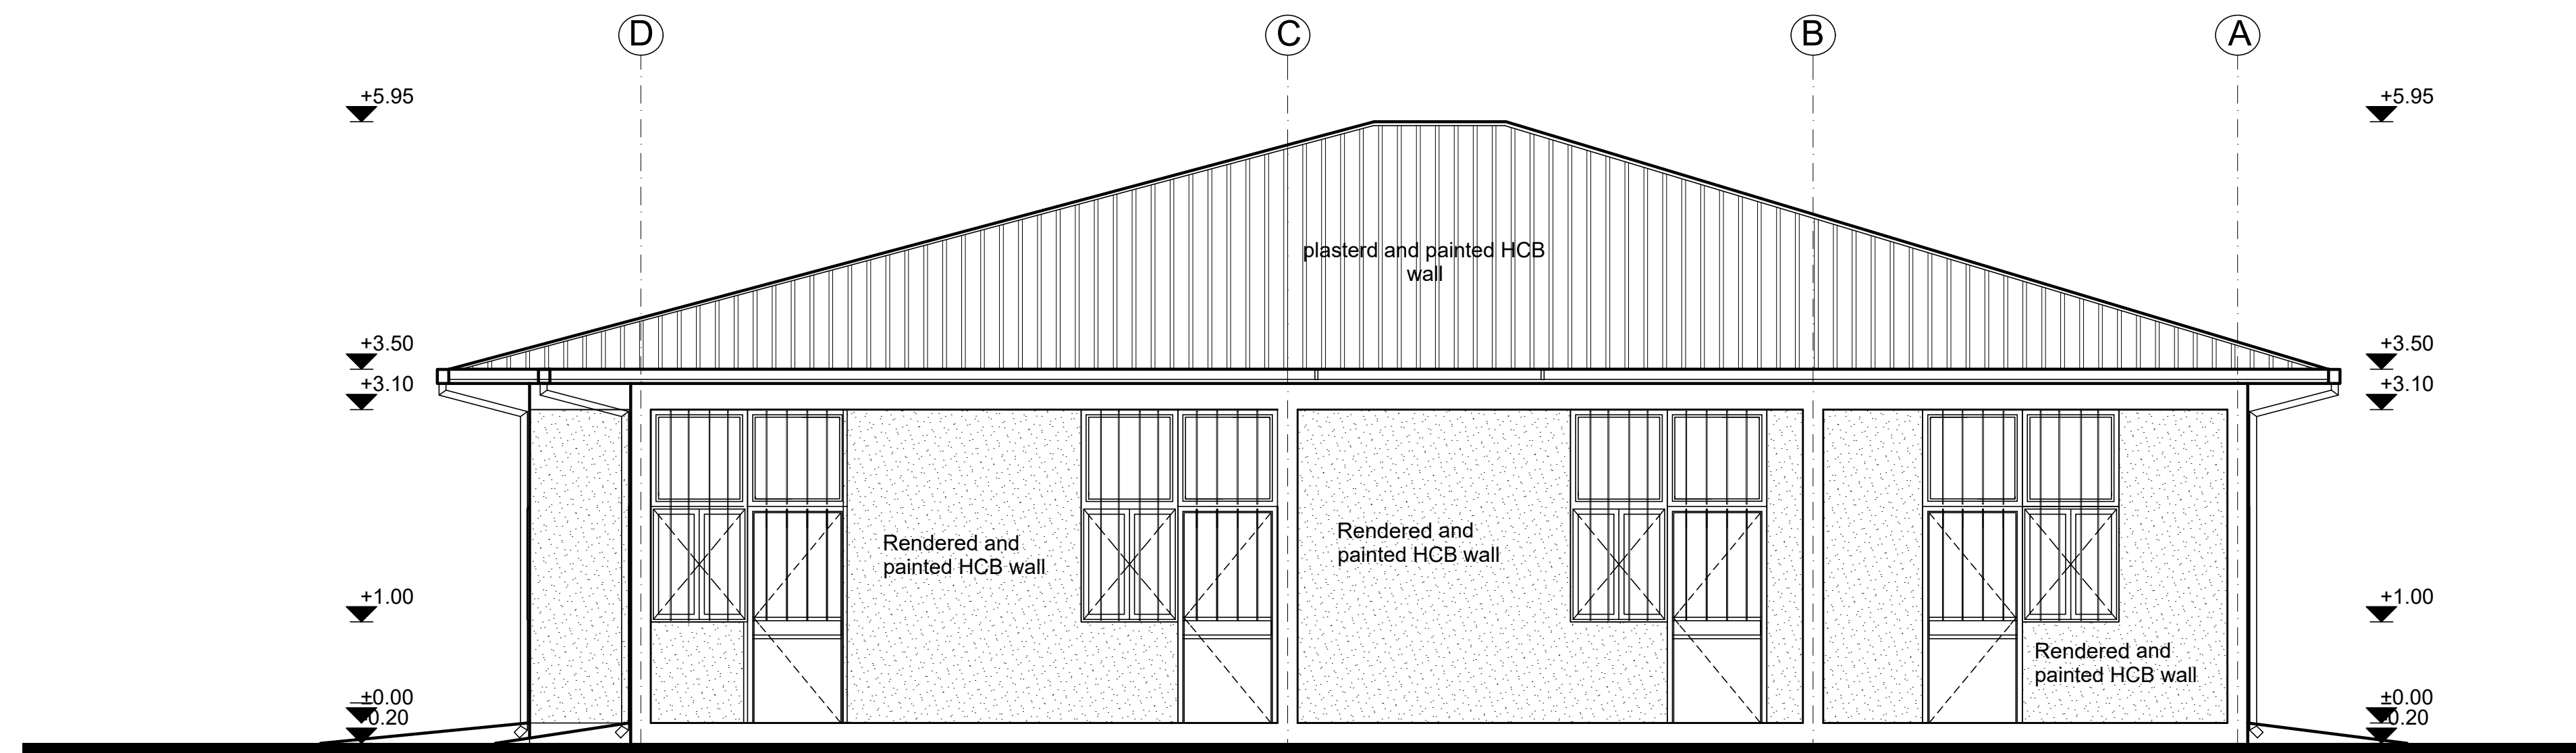

RIGHT SIDE ELEVATION
SC 1:50

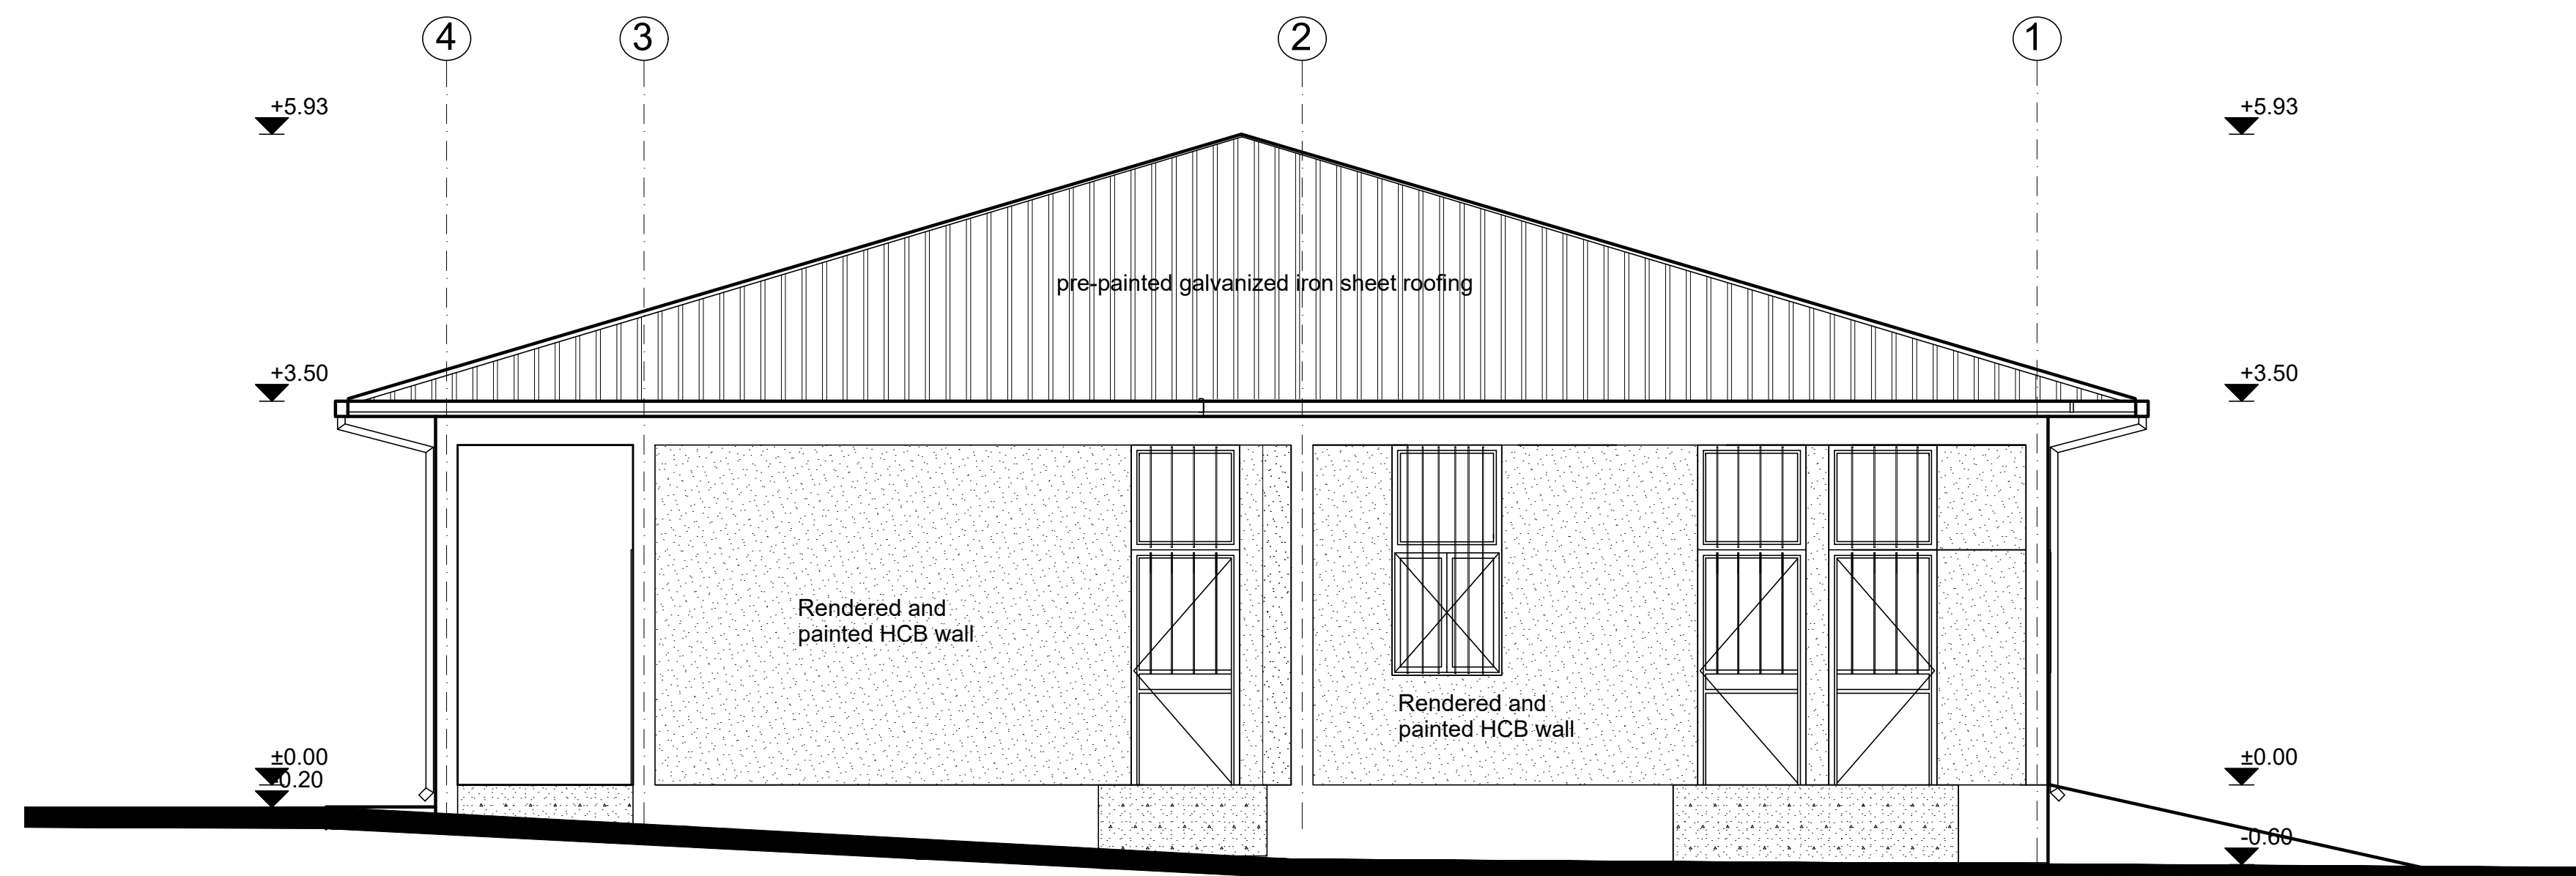

REAR ELEVATION
SC 1:50

GENERAL NOTES:

Note:

- 1) Replace damaged roof sheets, 10% of the roof area
Fix loose connections and joints and paint to match.
Ensure no water leakage via roofing system
- 2) Chipwood - damaged part to be replaced, 30% of the area
loose connections and uneven surface to be fixed
and painted:
- 3) Interior & Exterior Walls -
Patch and repair defective plaster (about 30% of the surface)
and repaint the entire surface.
- 4) Floor Finish:
Provide new non-slippery ceramic floor tiles

| | | | | |
|-------|-------|--------------|----------|--|
| | / | / | | |
| | / | / | | |
| 0 | / | / | | |
| Rev.: | Date: | Description: | Approved | |

KEY PLAN

All information in this document is the property of UNOPS and cannot be copied anywhere but in this project without prior written consent of UNOPS.

| | |
|--|--|
| Funded By: | Partner: |
| United Nations Higher Commission for Refugees Office for the AU (UNHCR) | United Nations Higher Commission for Refugees Office for the AU (UNHCR) |
| Program: | Implemented By: |
| Rehabilitation of UNHCR One-Stop-Shop (OSS) Registration Model | UNOPS ETHIOPIA OPERATIONAL HUB |
| Project Name: | Design: |
| GURE SHAMBOLA OSS CENTER | UNOPS ETHIOPIA OPERATIONAL HUB |

Drawing Title:

ELEVATION- REGISTRATION MODEL

| | | | | |
|-------------|-------------|---------------|----------|---------|
| Designed by | Discipline: | Dr. No: | Tot. No: | Rev No: |
| MM | AR | 08 | 16 | R0 |
| Drawn: | Checked: | Approved: | Size: | Scale: |
| MM | BM | SM | A1 | 1:50 |
| | | Date: | Rev.: | |
| | | 02 / 05 /2021 | 0 | |

| Window Name | P1 | P2 | P3 | P4 |
|----------------|--|--|--|--|
| Quantity | 1 | 3 | 1 | 8 |
| Type | | | | |
| Frame material | Aluminium frame extruded profiles of standard UNI 3870 - ICS 77.140.90 | Aluminium frame extruded profiles of standard UNI 3870 - ICS 77.140.90 | Aluminium frame extruded profiles of standard UNI 3870 - ICS 77.140.90 | Wooden frame with wooden mouldings all round |
| Frame finish | Brushed natural Aluminium Surface | Brushed natural Aluminium Surface | Brushed natural Aluminium Surface | Plastic emulsion paint. |
| Glazing | 5mm thick clear glass | 5mm thick clear glass | 5mm thick clear glass | Solid, 40mm oke veneered plywood |
| Front View | | | | |


| | | |
|------------------|---|---|
| Window Name | W1 | W2 |
| Quantity | 1 | 2 |
| Frame material | LTZ steel frame 40mm x 40mm x 2mm | LTZ steel frame 40mm x 40mm x 2mm |
| Frame finish | Painted with 2 coats of antirust paint & one coat of enamel paint | Painted with 2 coats of antirust paint & one coat of enamel paint |
| Glazing | 5mm thick clear glass | 5mm thick clear glass |
| Burglar proofing | RHS 25 X 25 X 2 mm steel bars welded to frames at equal spacing behind glazings on the interior side | RHS 25 X 25 X 2 mm steel bars welded to frames at equal spacing behind glazings on the interior side |
| Louver | 0.5mm thick steel louvers welded to RHS frame. Louver to be covered with approved mosquito net. | 0.5mm thick steel louvers welded to RHS frame. Louver to be covered with approved mosquito net. |
| Ironmongery | stainless steel pull-push bar handle | stainless steel pull-push bar handle |
| | | |

Note:


- 1) P1-P4 : New Metal Partition Walls
- 2) W1 & W2 to be replaced

| | | | | |
|-------|-------|--------------|----------|--|
| | / | / | | |
| | / | / | | |
| 0 | / | / | | |
| Rev.: | Date: | Description: | Approved | |


| | | | | | | | | | |
|---|----------|-----------|-------------|--|--------------|---------|--|--|--|
| All information in this document is the property of UNOPS and cannot be copied anywhere but in this project without prior written consent of UNOPS. | | | | | | | | | |
| Funded By: | | | | Partner: | | | | | |
| United Nations Higher Commission for Refugees Office for the AU (UNHCR) | | | | United Nations Higher Commission for Refugees Office for the AU (UNHCR) | | | | | |
| Program: | | | | Implemented By: | | | | | |
| Rehabilitation of UNHCR One-Stop-Shop (OSS) Registration Model | | | | UNOPS ETHIOPIA OPERATIONAL HUB | | | | | |
| Project Name: | | | | Design: | | | | | |
| GURE SHAMBOLA OSS CENTER | | | | UNOPS ETHIOPIA OPERATIONAL HUB | | | | | |
| Drawing Title: | | | | | | | | | |
| WINDOW AND METAL PARTITION SCHEDULE | | | | | | | | | |
| Designed by | | | Discipline: | Dr. No: | Tot. No: | Rev No: | | | |
| MM | | | AR | 09 | 16 | R0 | | | |
| Drawn: | Checked: | Approved: | Size: | Scale: | Date: | Rev.: | | | |
| MM | BM | SM | A1 | 1:50 | 02 /05 /2021 | 0 | | | |

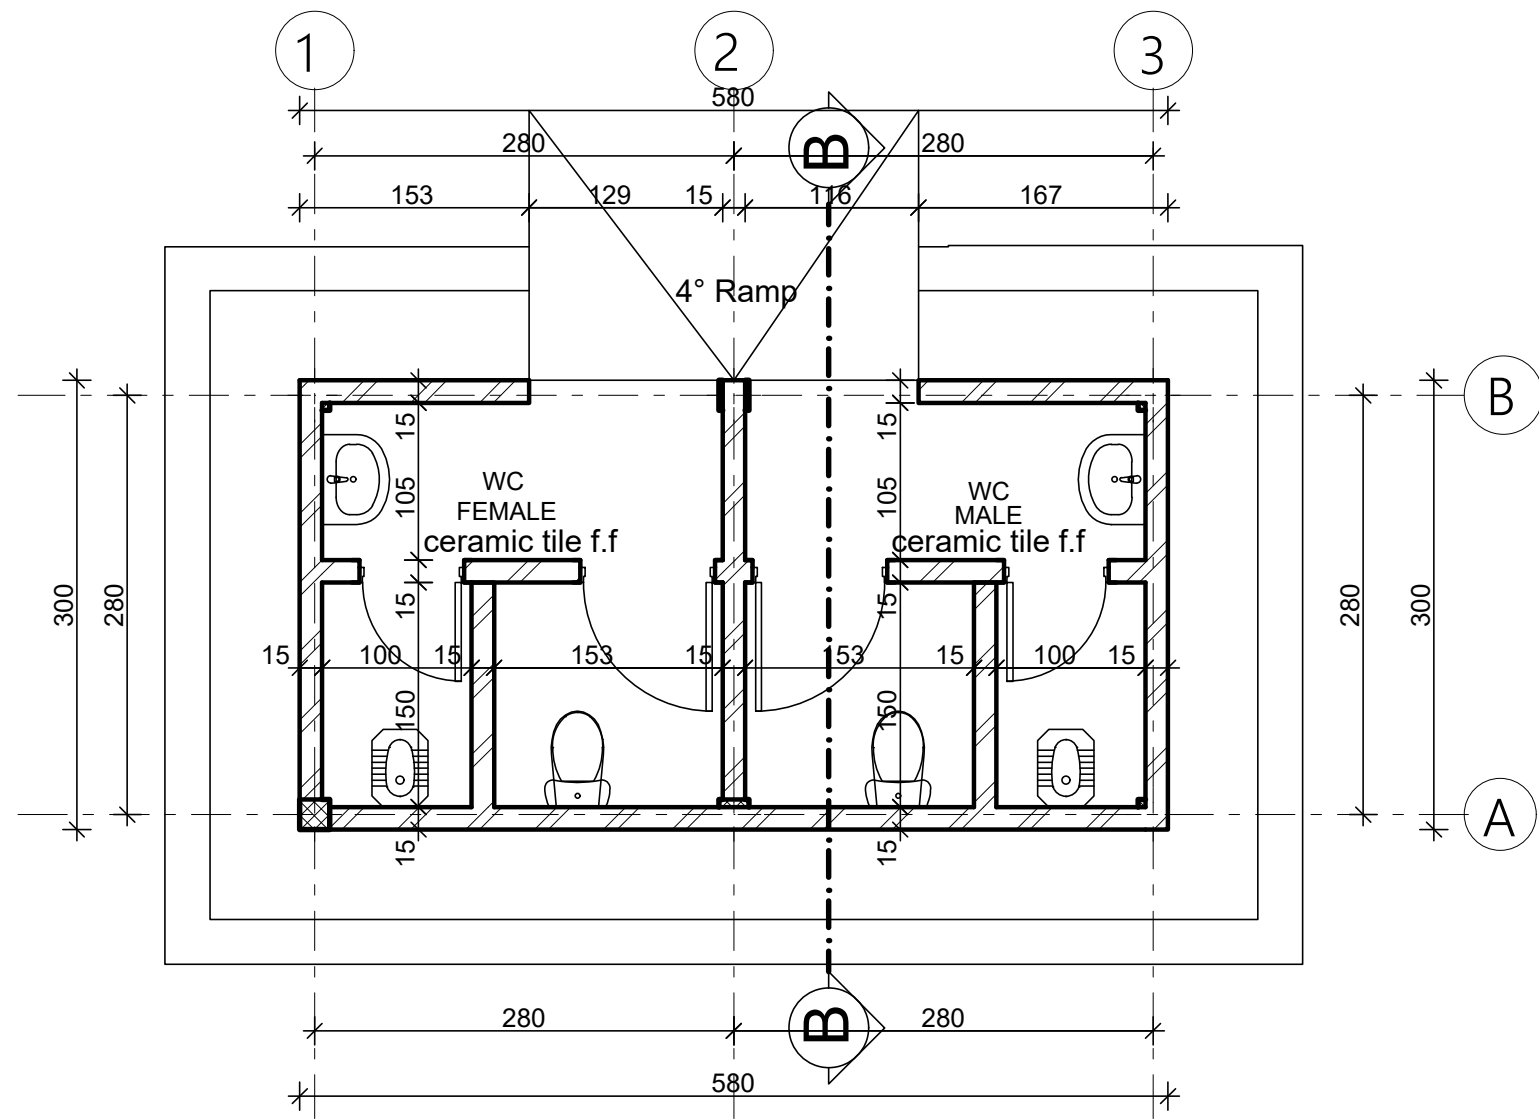


Ground Floor Plan
sc. 1:50 (Guest Toilet)

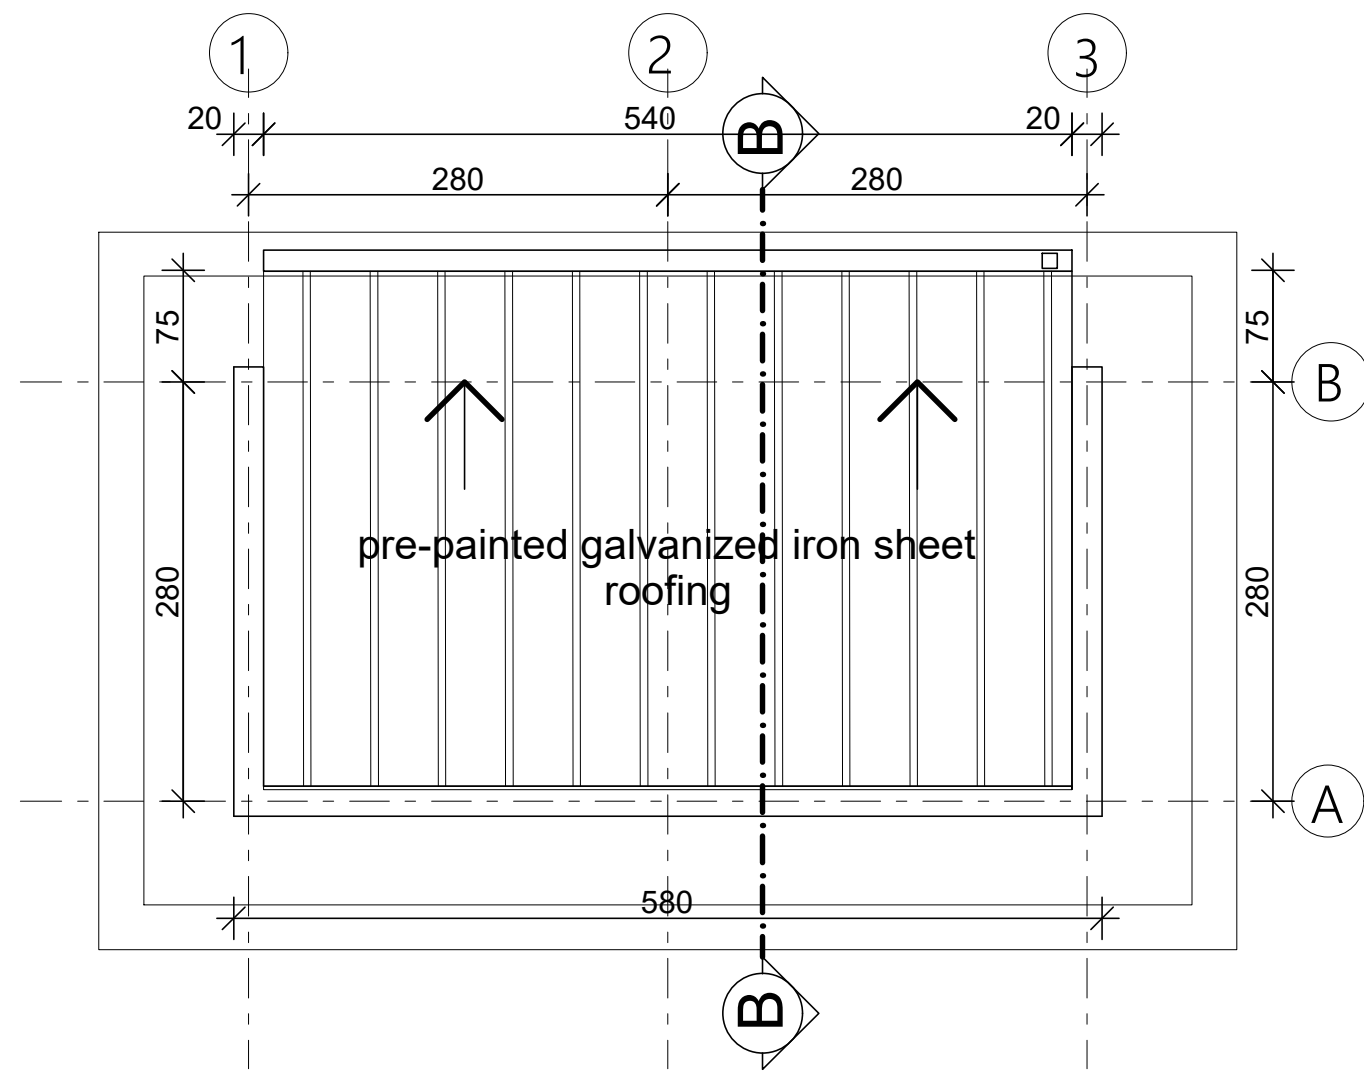


ROOF PLAN
SC 1:50 (Guest Toilet)

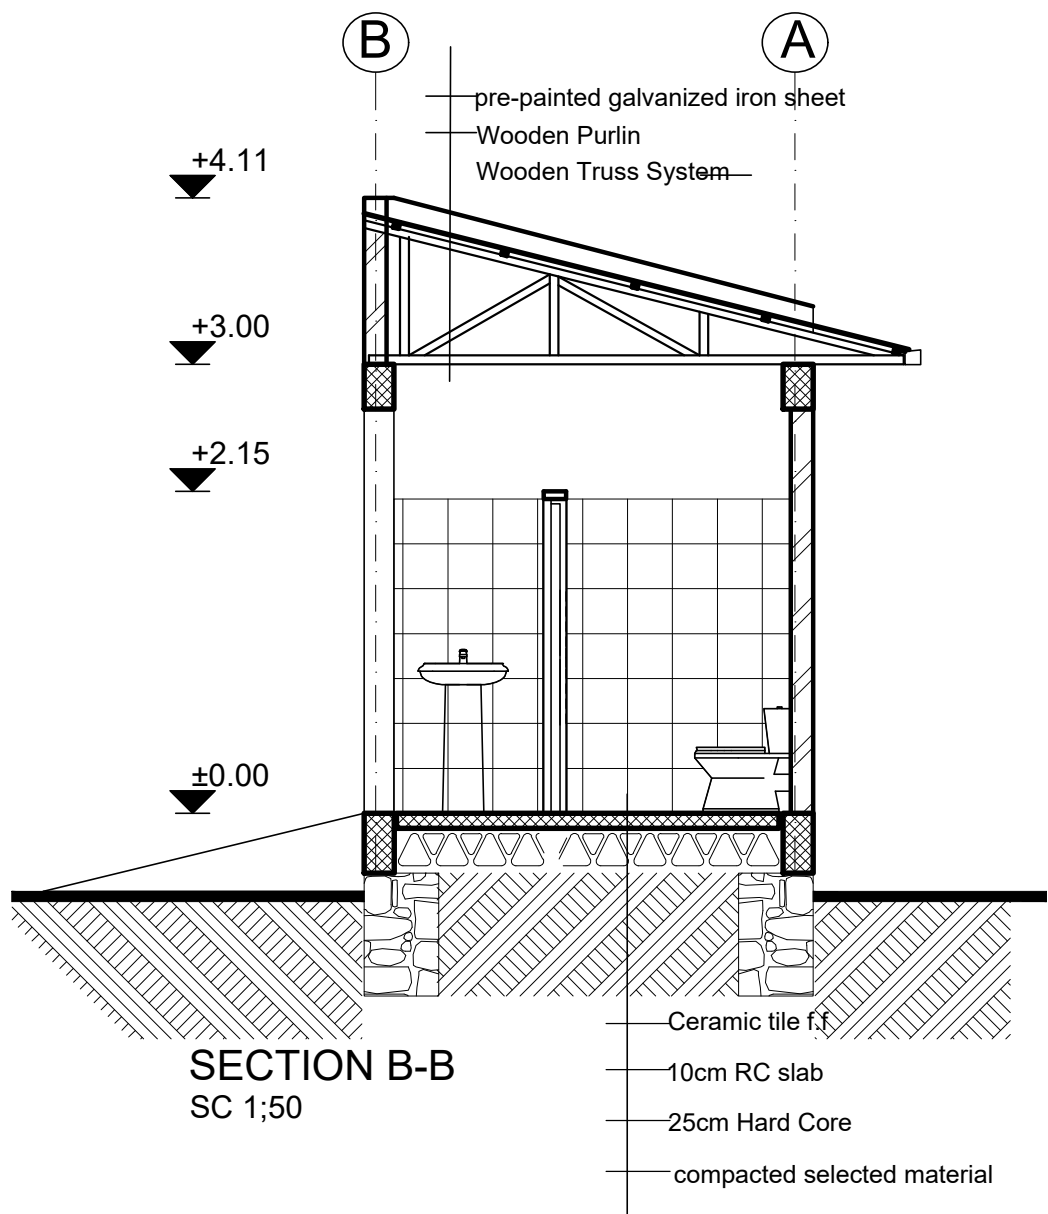


SECTION B-B
SC 1:50

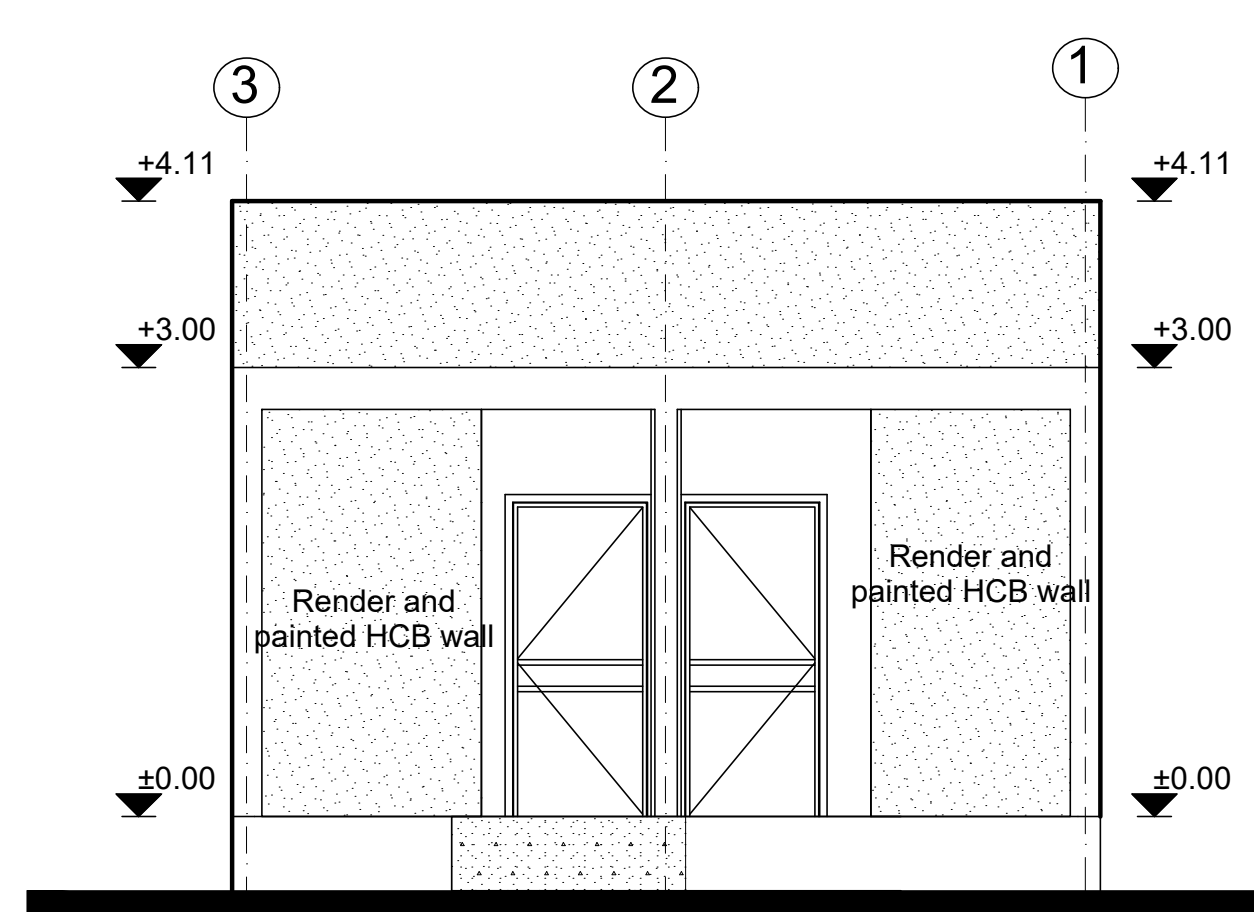


FRONT ELEVATION
SC 1:50

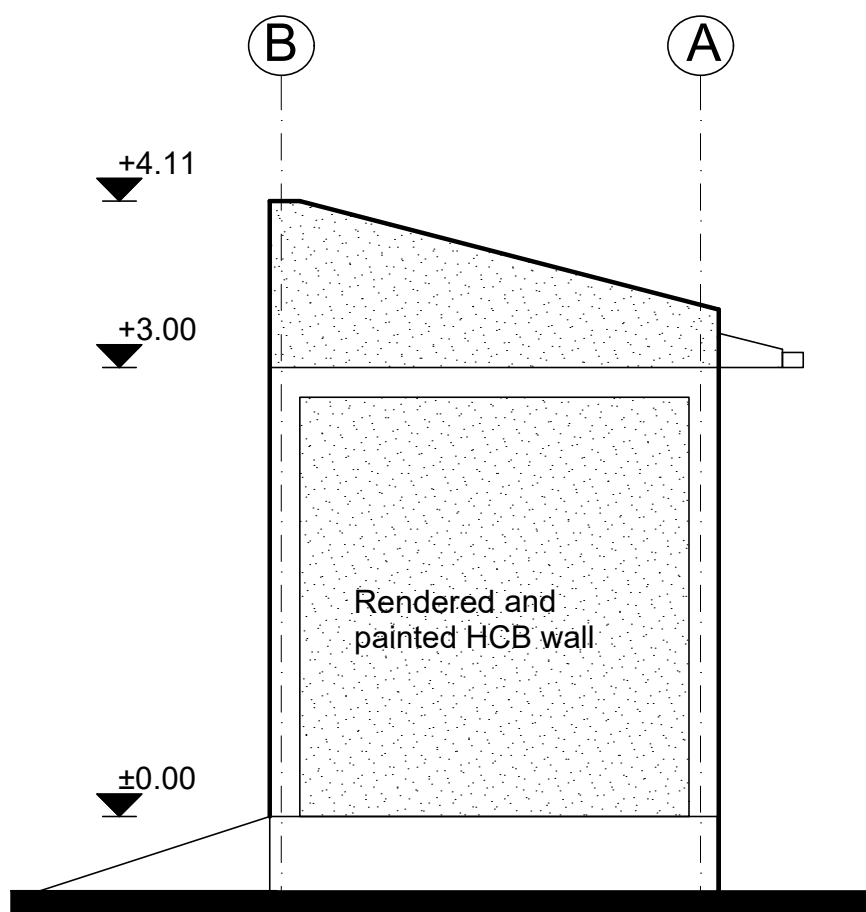

RIGHT SIDE ELEVATION
SC 1:50

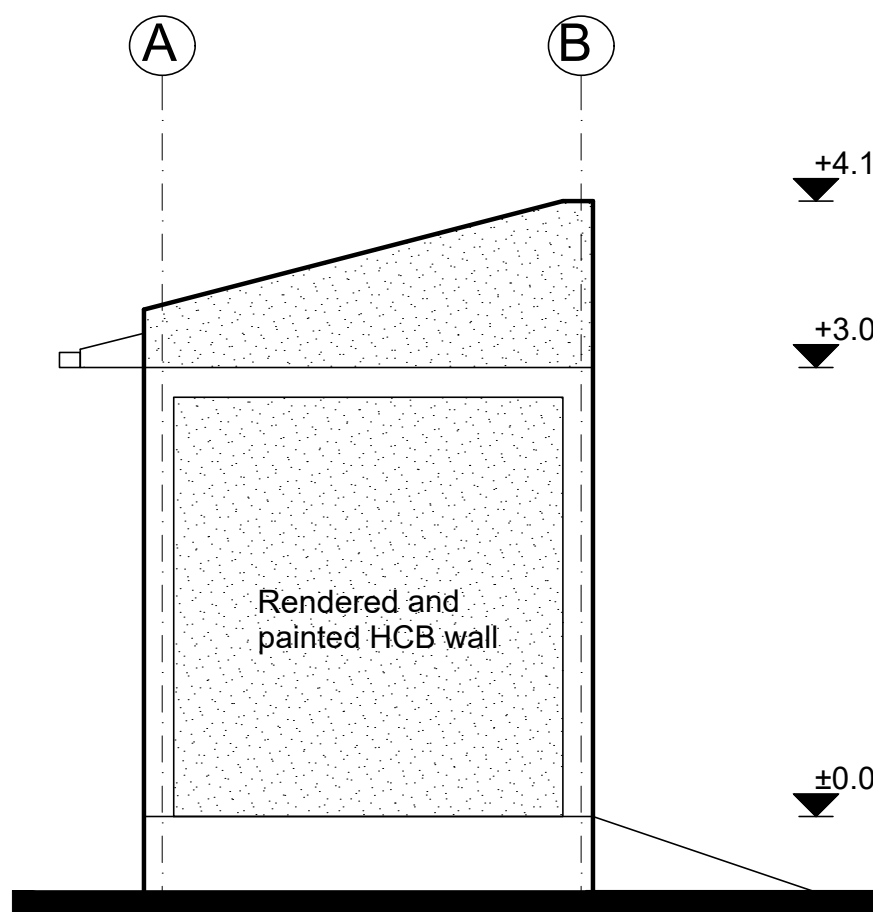

LEFT SIDE ELEVATION
SC 1:50

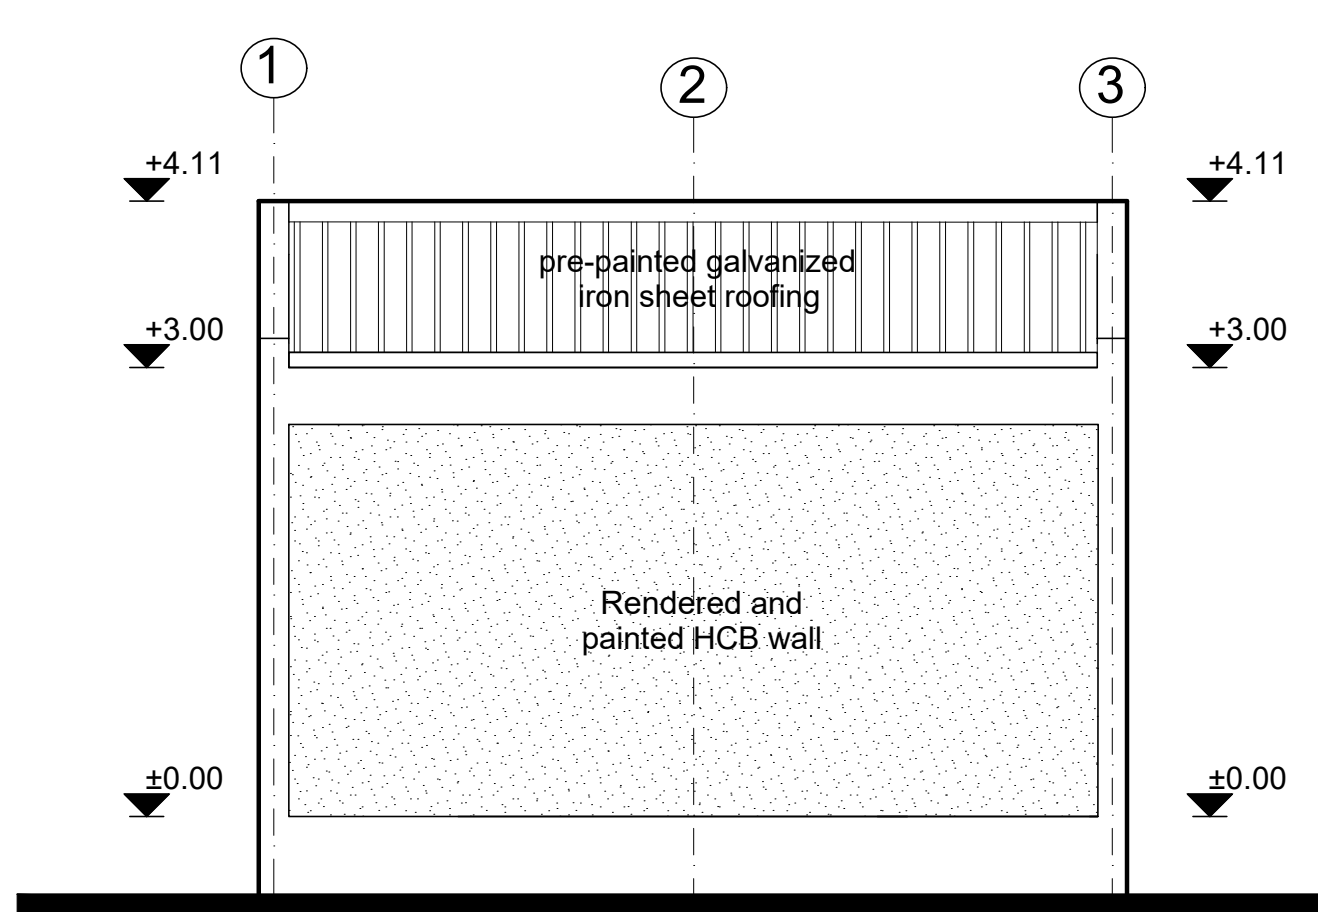

REAR ELEVATION
SC 1:50

GENERAL NOTES:

- Note:
- 1) Interior & Exterior Walls - Patch and repair defective plaster and repaint.
 - 2) Floor & Wall Finish: Replace damaged floor and wall ceramic tiles and harmonize with existing finish.



| | | | |
|-------|-------|--------------|----------|
| | | | |
| | | | |
| 0 | | | |
| Rev.: | Date: | Description: | Approved |

KEY PLAN

All information in this document is the property of UNOPS and cannot be copied anywhere but in this project without prior written consent of UNOPS.

| | |
|--|--|
| Funded By: | Partner: |
| United Nations Higher Commission for Refugees Office for the AU (UNHCR) | United Nations Higher Commission for Refugees Office for the AU (UNHCR) |
| Program: | Implemented By: |
| Rehabilitation of UNHCR One-Stop-Shop (OSS) Registration Model | UNOPS ETHIOPIA OPERATIONAL HUB |
| Project Name: | Design: |
| GURE SHAMBOLA OSS CENTER | UNOPS ETHIOPIA OPERATIONAL HUB |



| | | | | |
|--------------------|-------------|---------------|----------|---------|
| Drawing Title: | | | | |
| GUEST TOILET PLANS | | | | |
| Designed by | Discipline: | Dr. No: | Tot. No: | Rev No: |
| MM | AR | 10 | 16 | R0 |
| Drawn: | Checked: | Approved: | Size: | Scale: |
| MM | BM | SM | A1 | 1:50 |
| | | Date: | Rev.: | |
| | | 02 / 05 /2021 | 0 | |

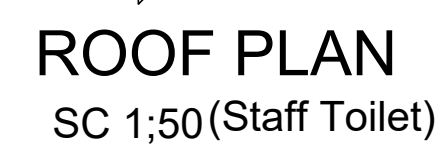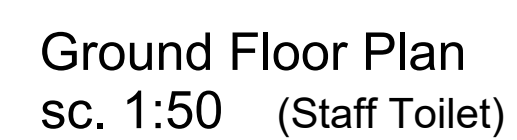

| | | | |
|-------|-------|--------------|----------|
| | / / | | |
| | / / | | |
| 0 | / / | | |
| Rev.: | Date: | Description: | Approved |



| | | | |
|--|--|--|--|
| <p>Funded By: United Nations Higher Commission for Refugees Office for the AU (UNHCR)</p> | | <p>Partner: United Nations Higher Commission for Refugees Office for the AU (UNHCR)</p> | |
| <p>Program: Rehabilitation of UNHCR One-Stop-Shop (OSS) Registration Model</p> | | <p>Implemented By: UNOPS ETHIOPIA OPERATIONAL HUB</p> | |
| <p>Project Name: GURE SHAMBOLA OSS CENTER</p> | | <p>Design: UNOPS ETHIOPIA OPERATIONAL HUB</p> | |

| | | | | | | |
|-------------|----------|-----------|-------------|---------|----------------|---------|
| Designed by | | | Discipline: | Dr. No: | Tot. No: | Rev No: |
| MM | | | AR | 11 | 16 | R0 |
| Drawn: | Checked: | Approved: | Size: | Scale: | Date: | Rev.: |
| MM | BM | SM | A1 | 1:50 | 02 / 05 / 2021 | 0 |



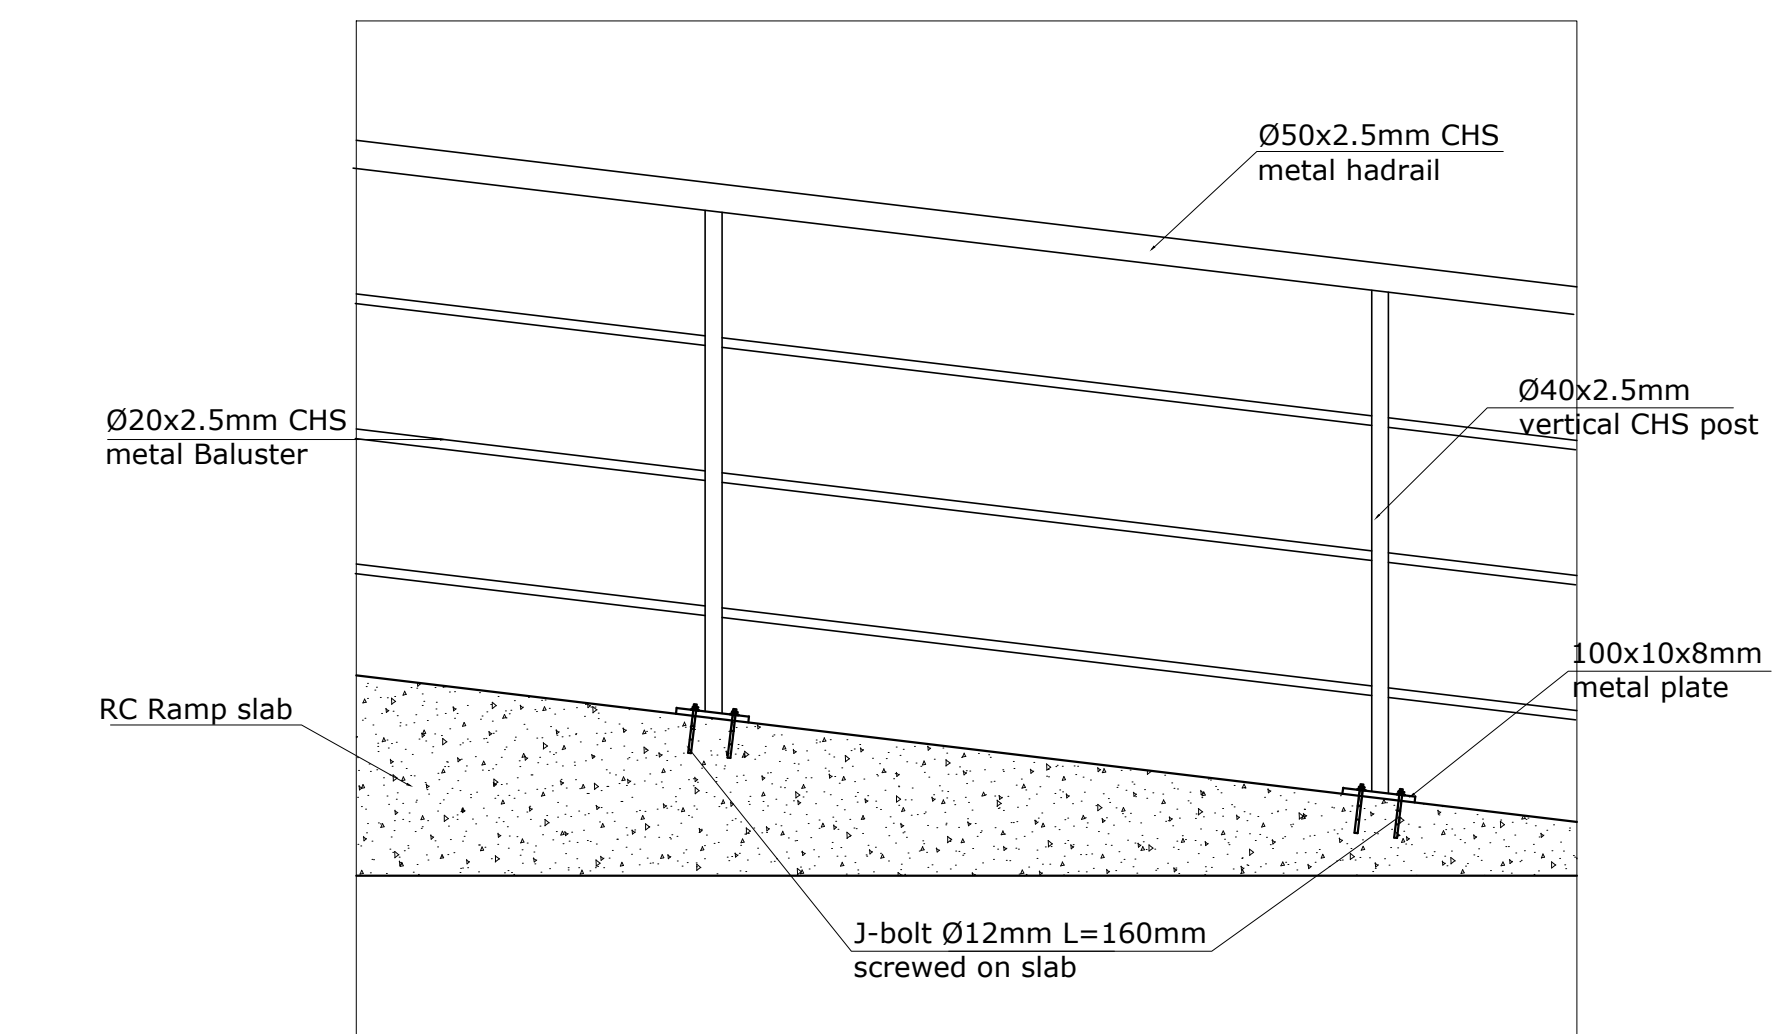
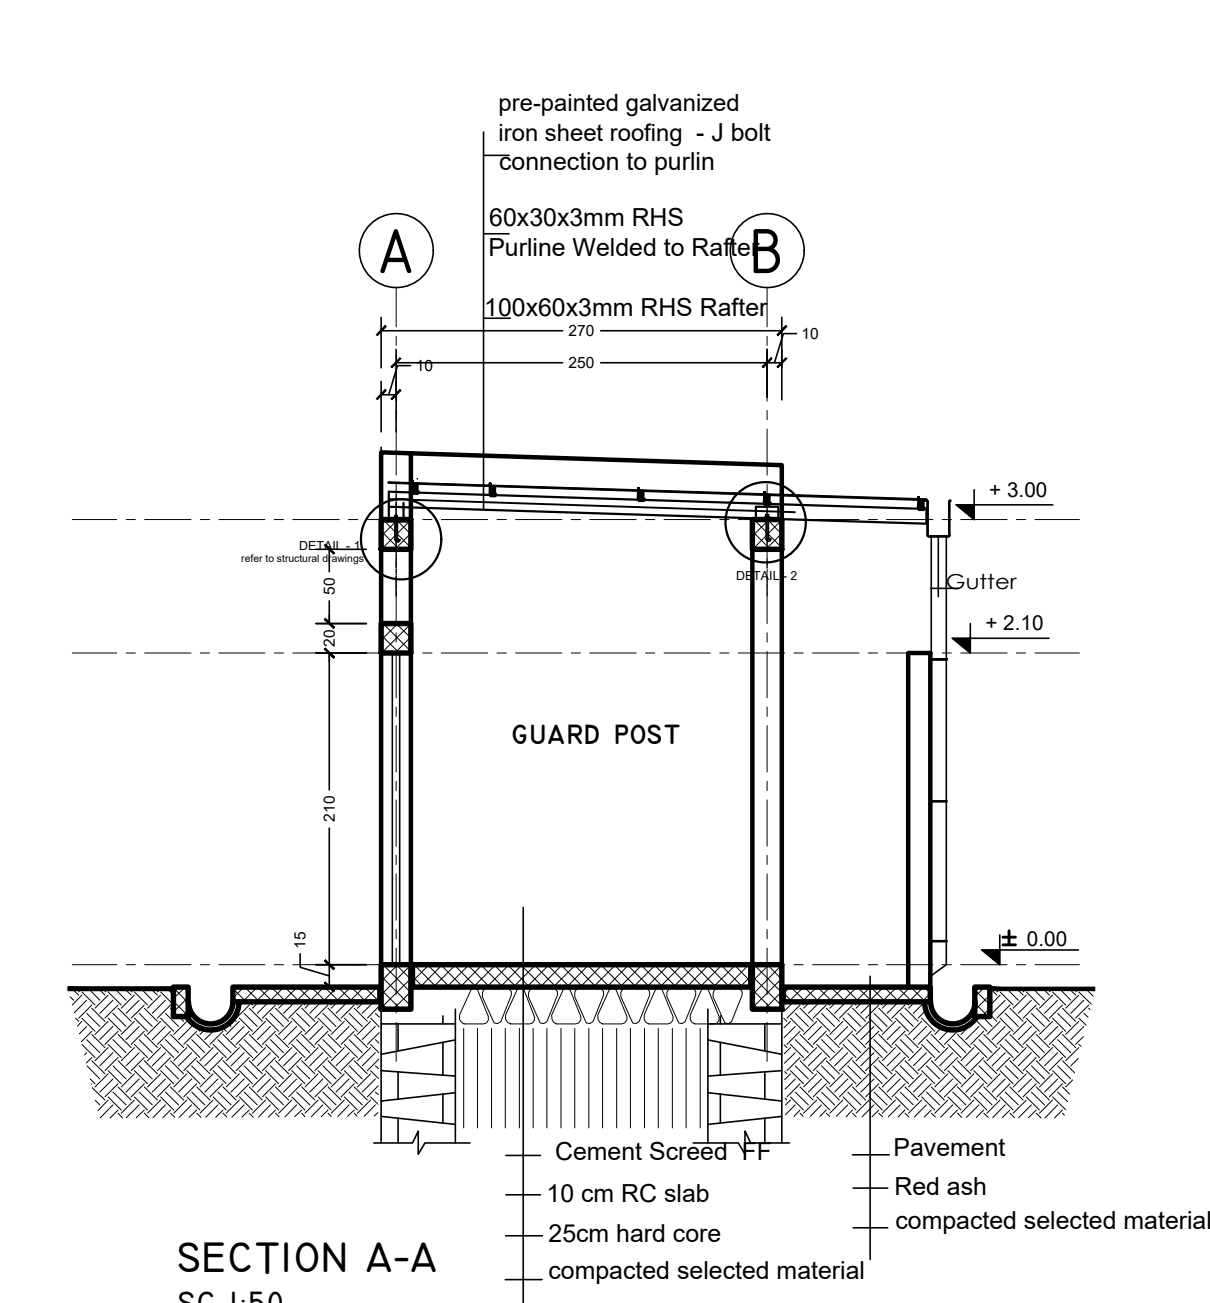


| ROOM | AREA | FLOOR FINISH | WALL FINISH | CEILING FINISH |
|------------|----------|--------------------------|--------------------------------|--------------------------------|
| GUARD POST | 4.41 sqm | 50mm thick cement screed | plastered and painted HCB wall | Open ceiling to roof structure |

[illegible]

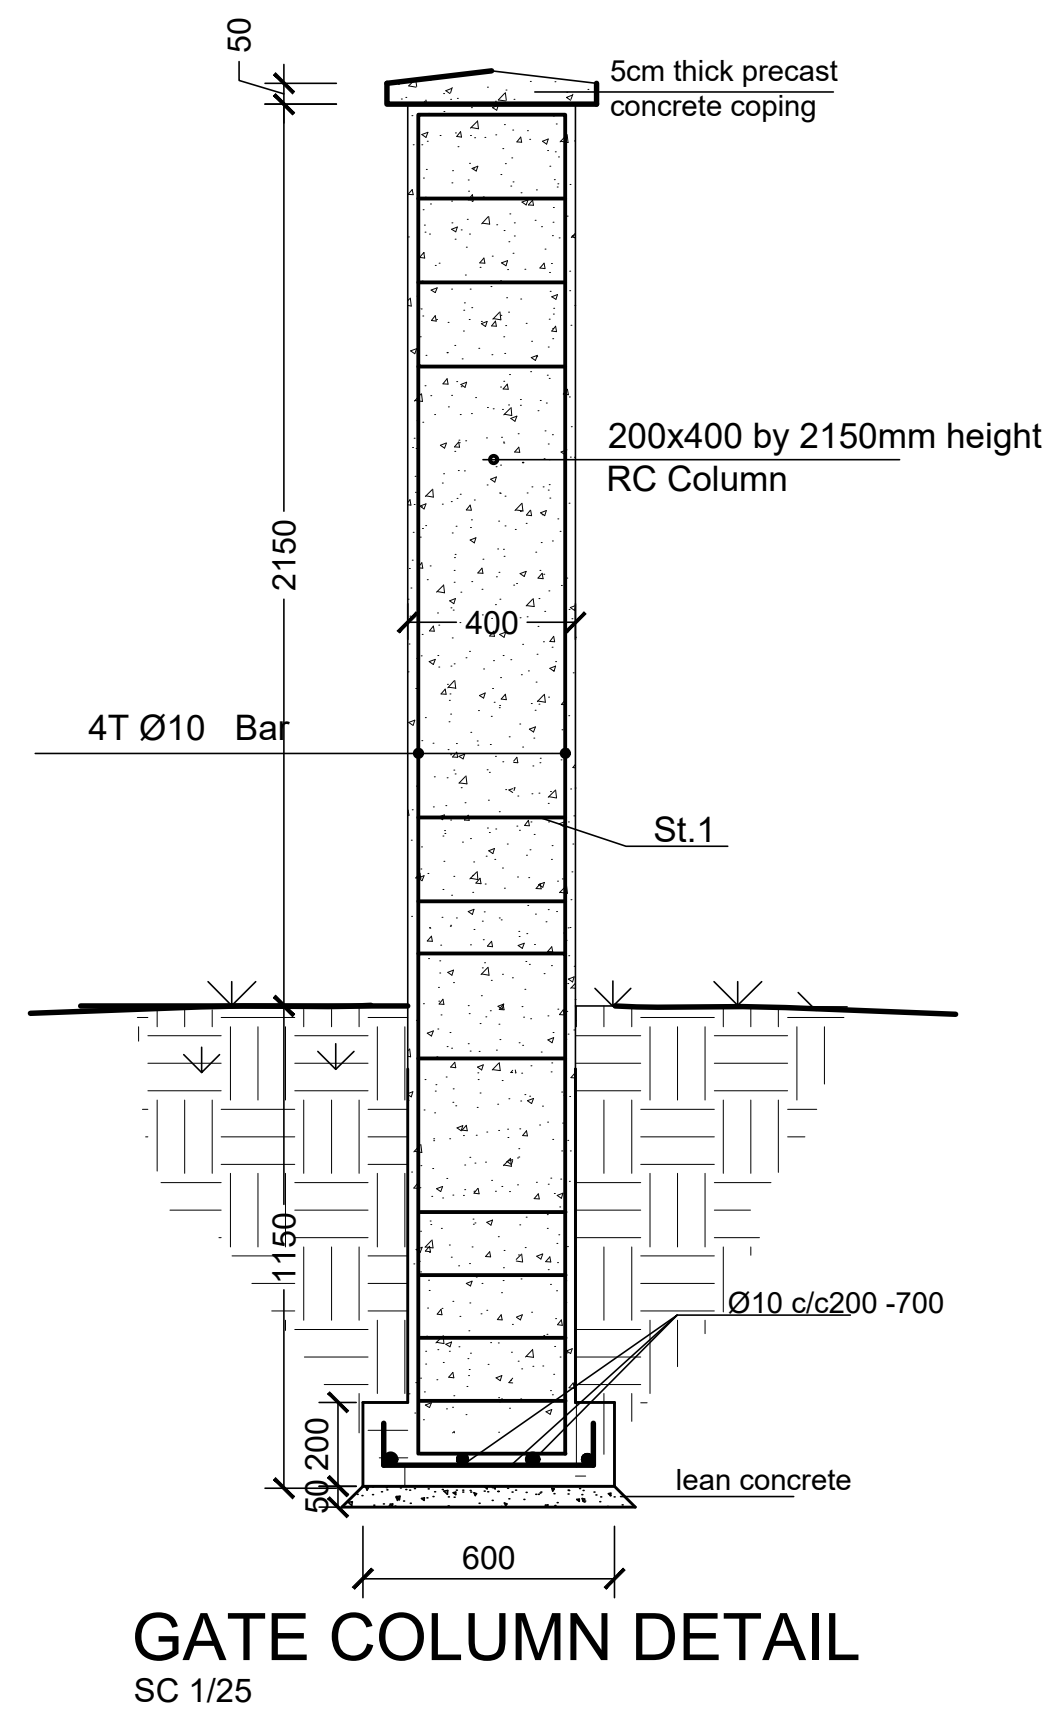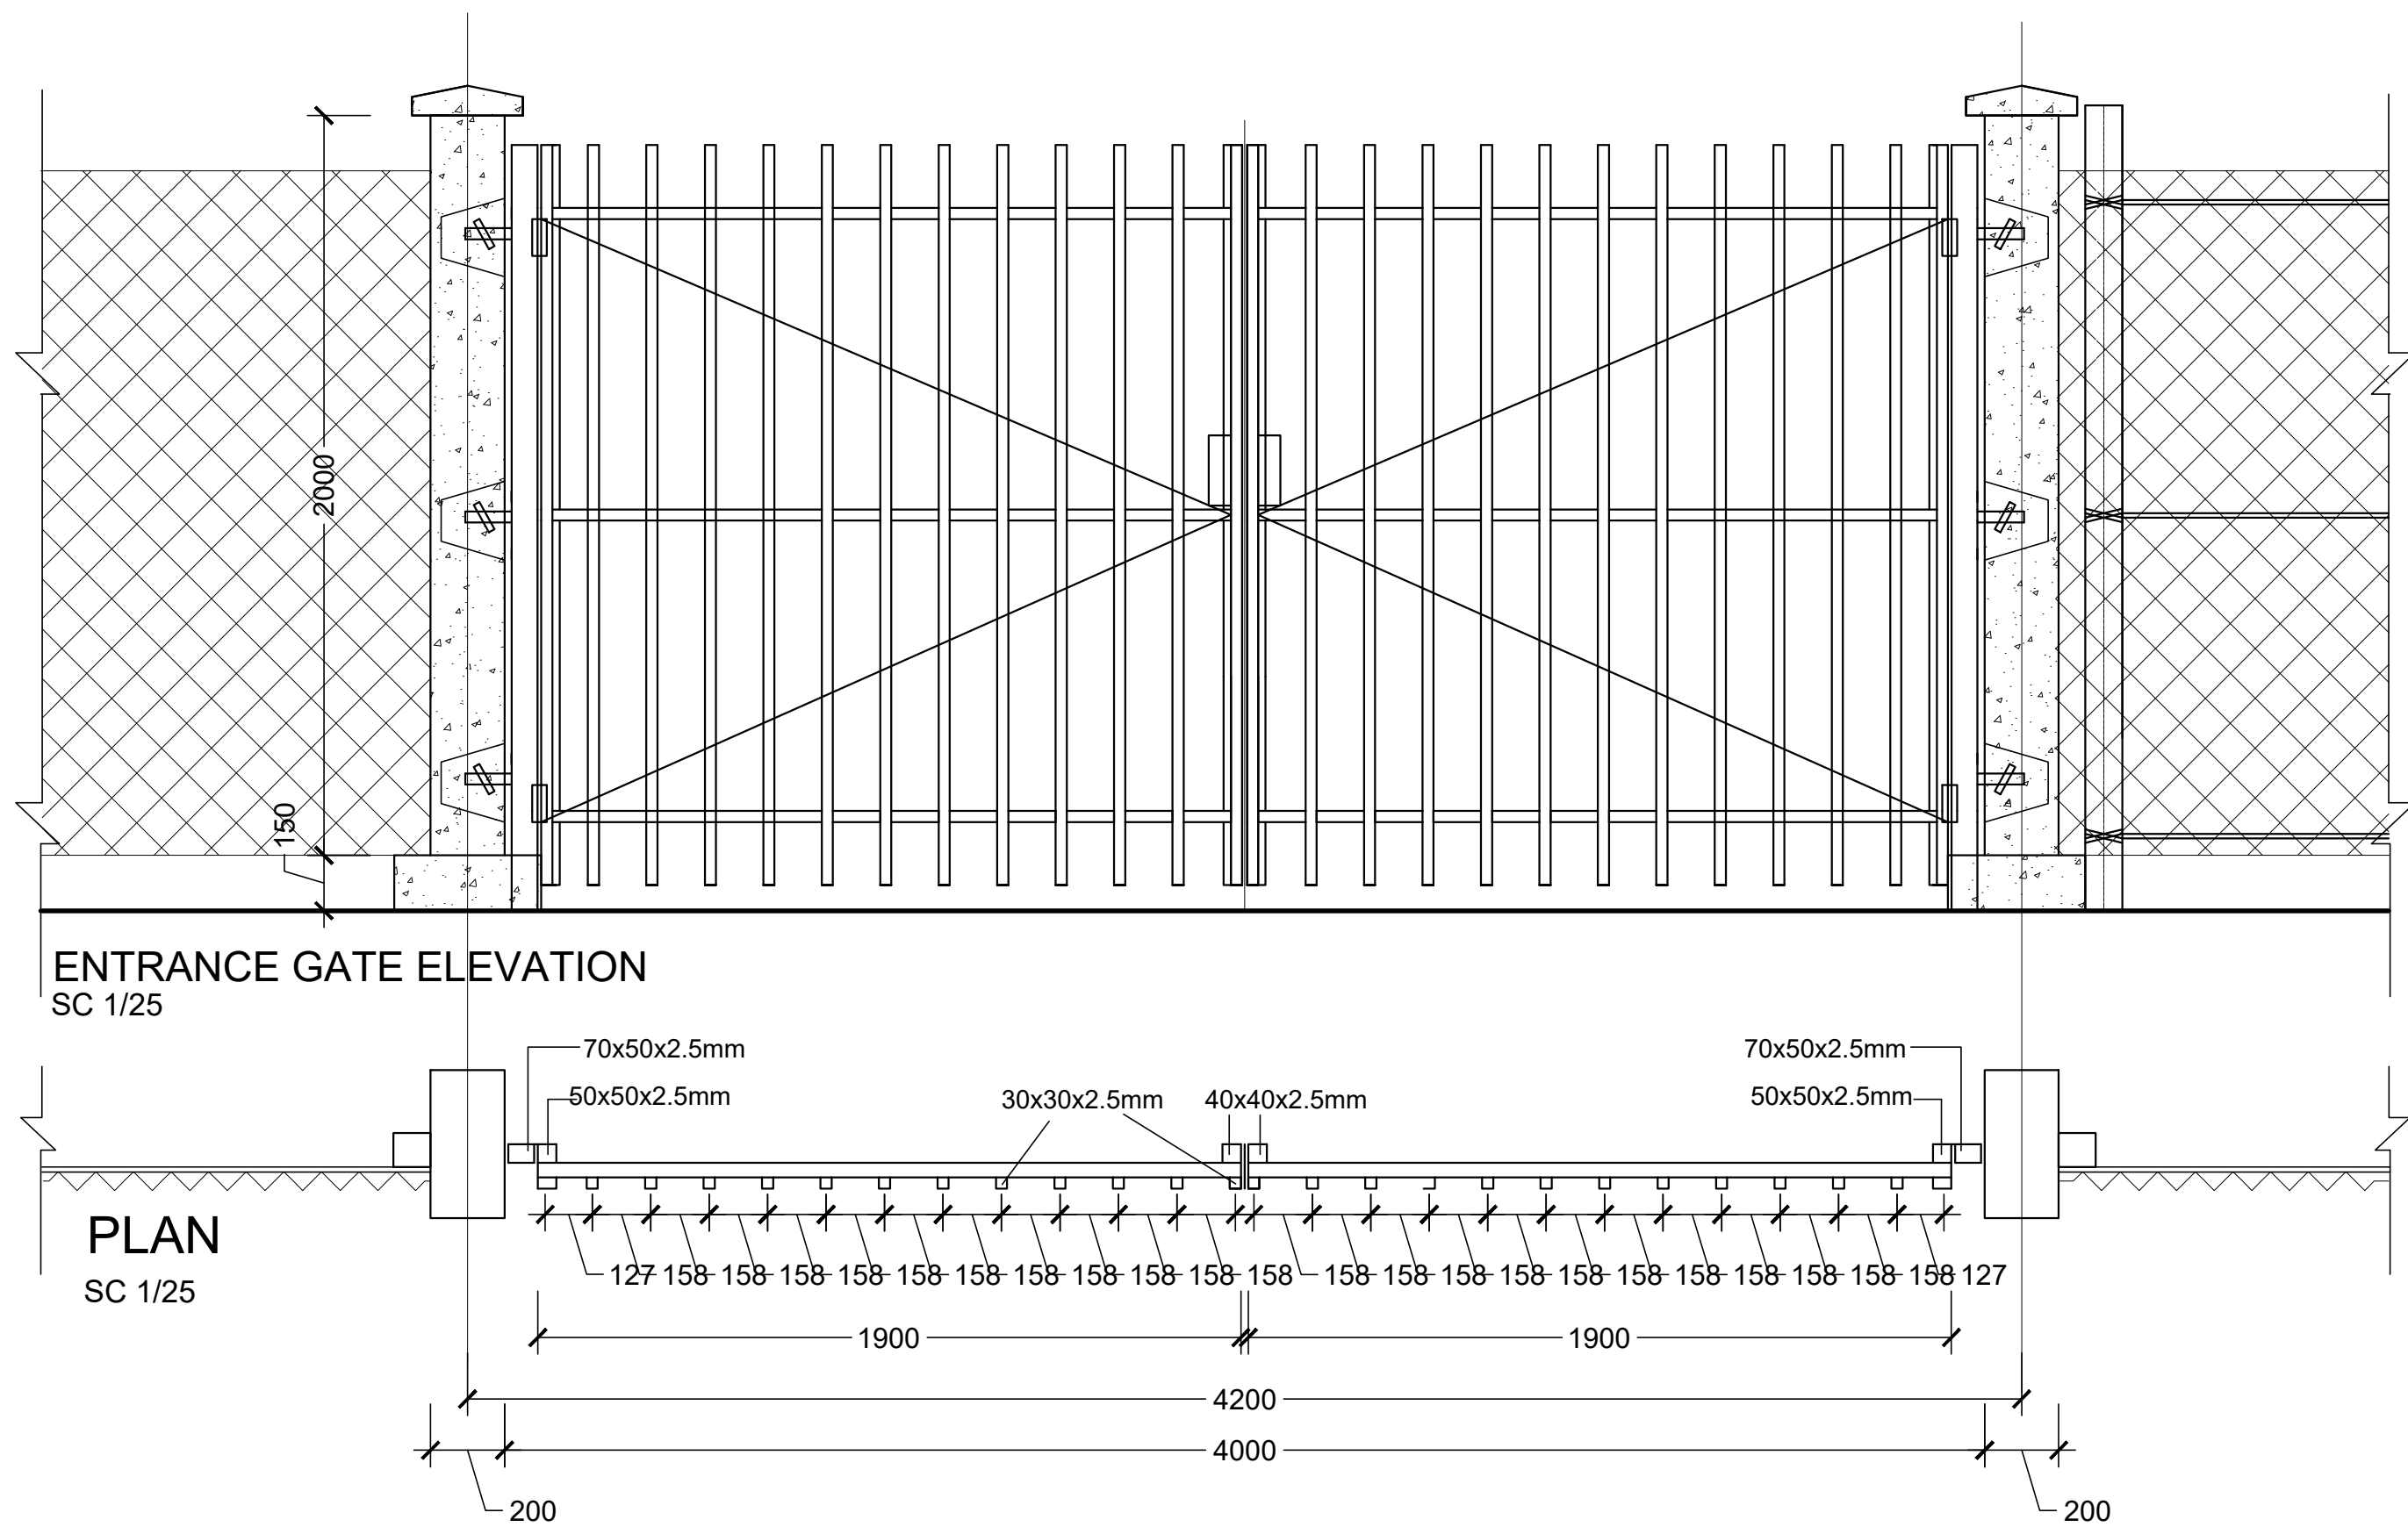

FOUNDATION DETAIL

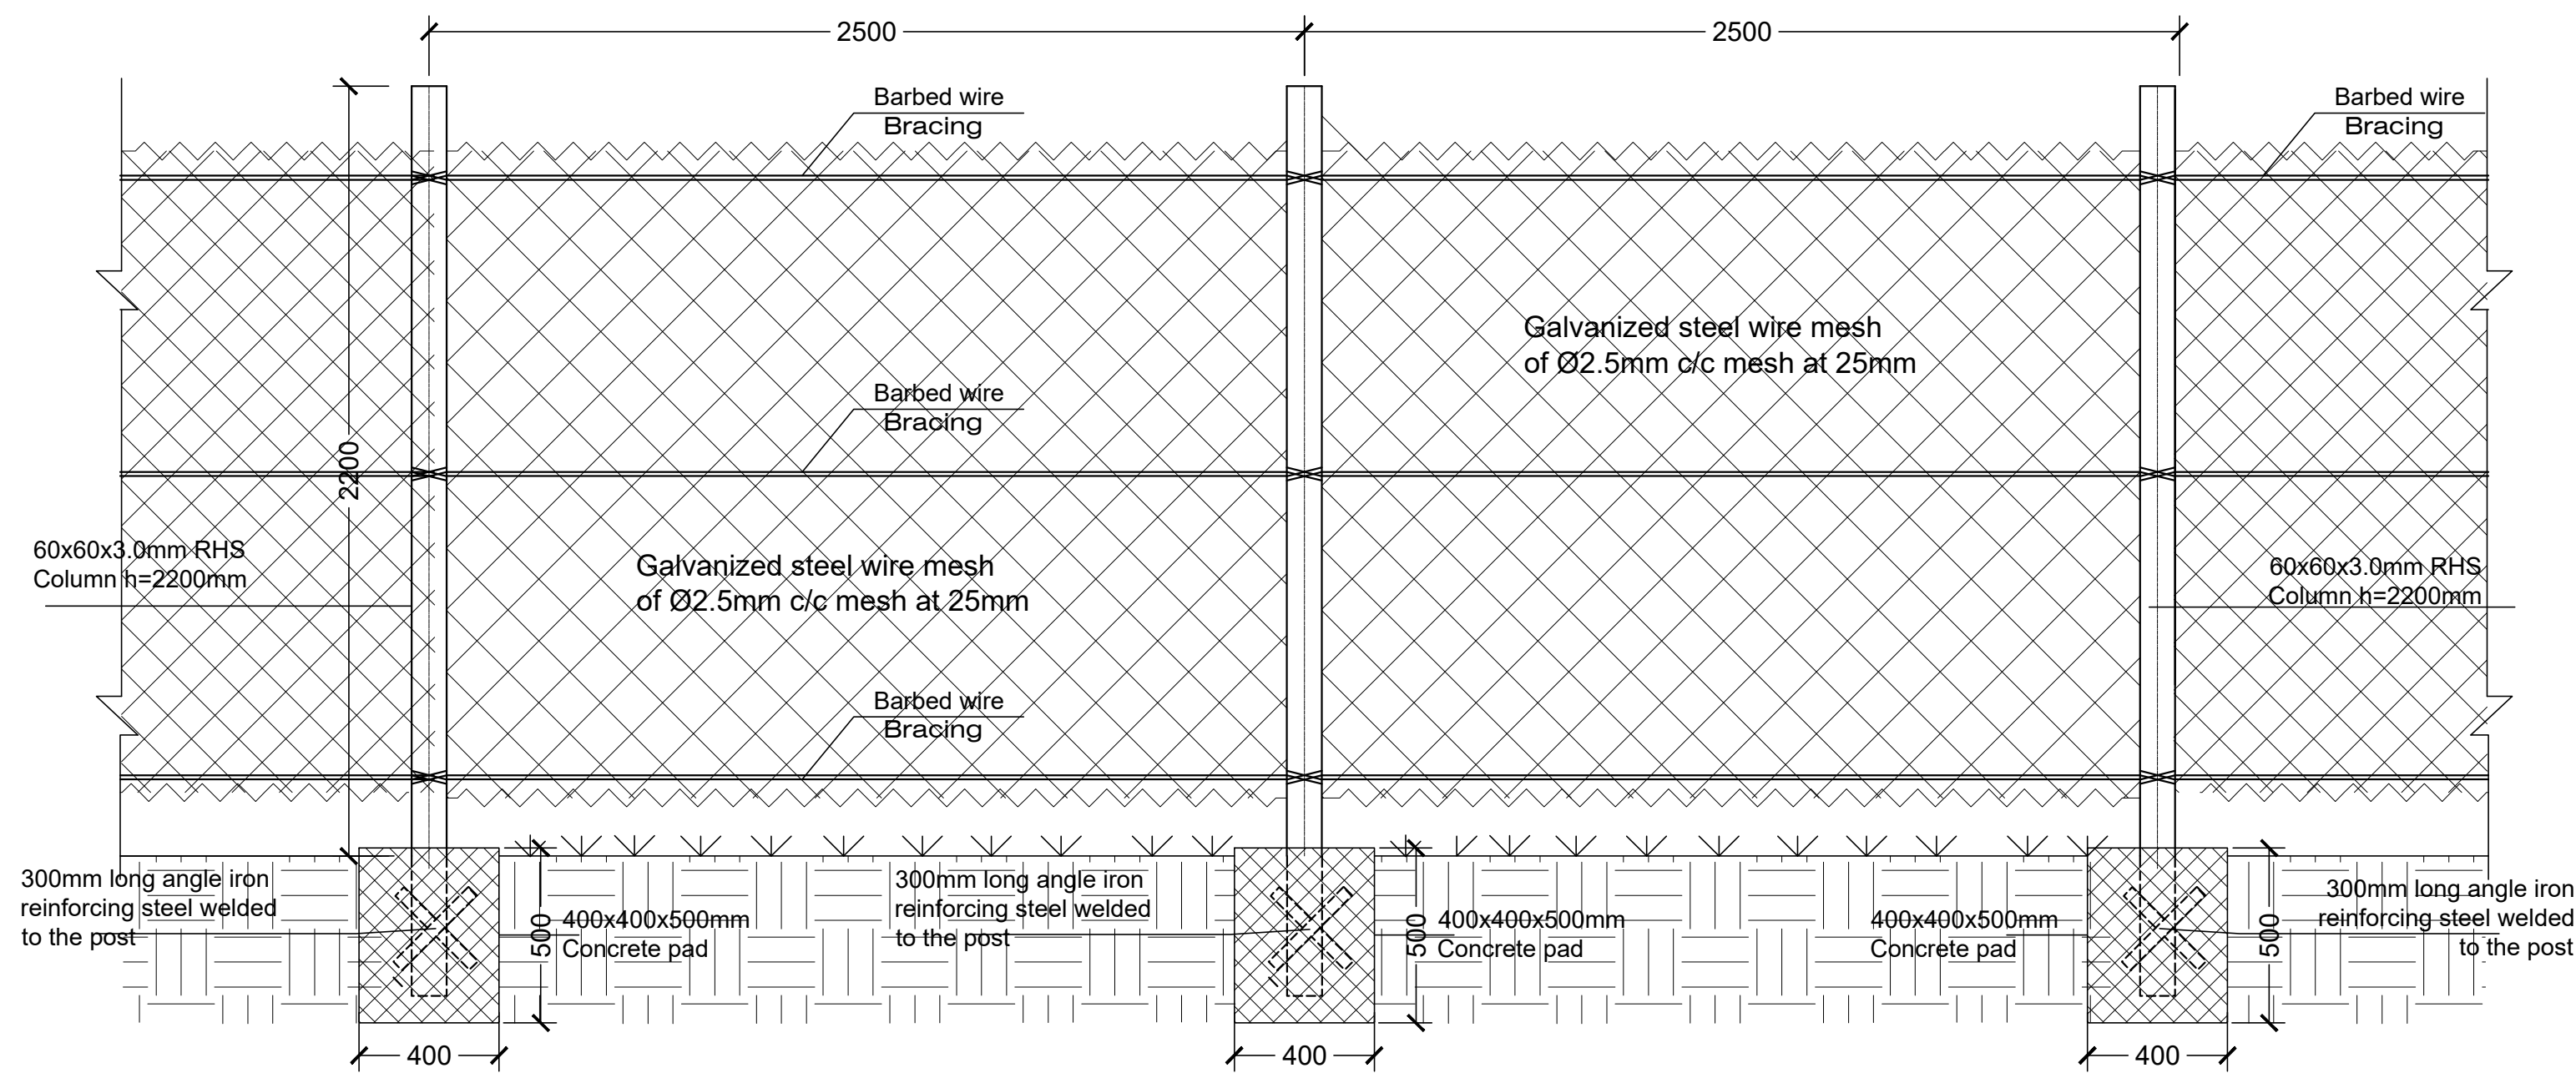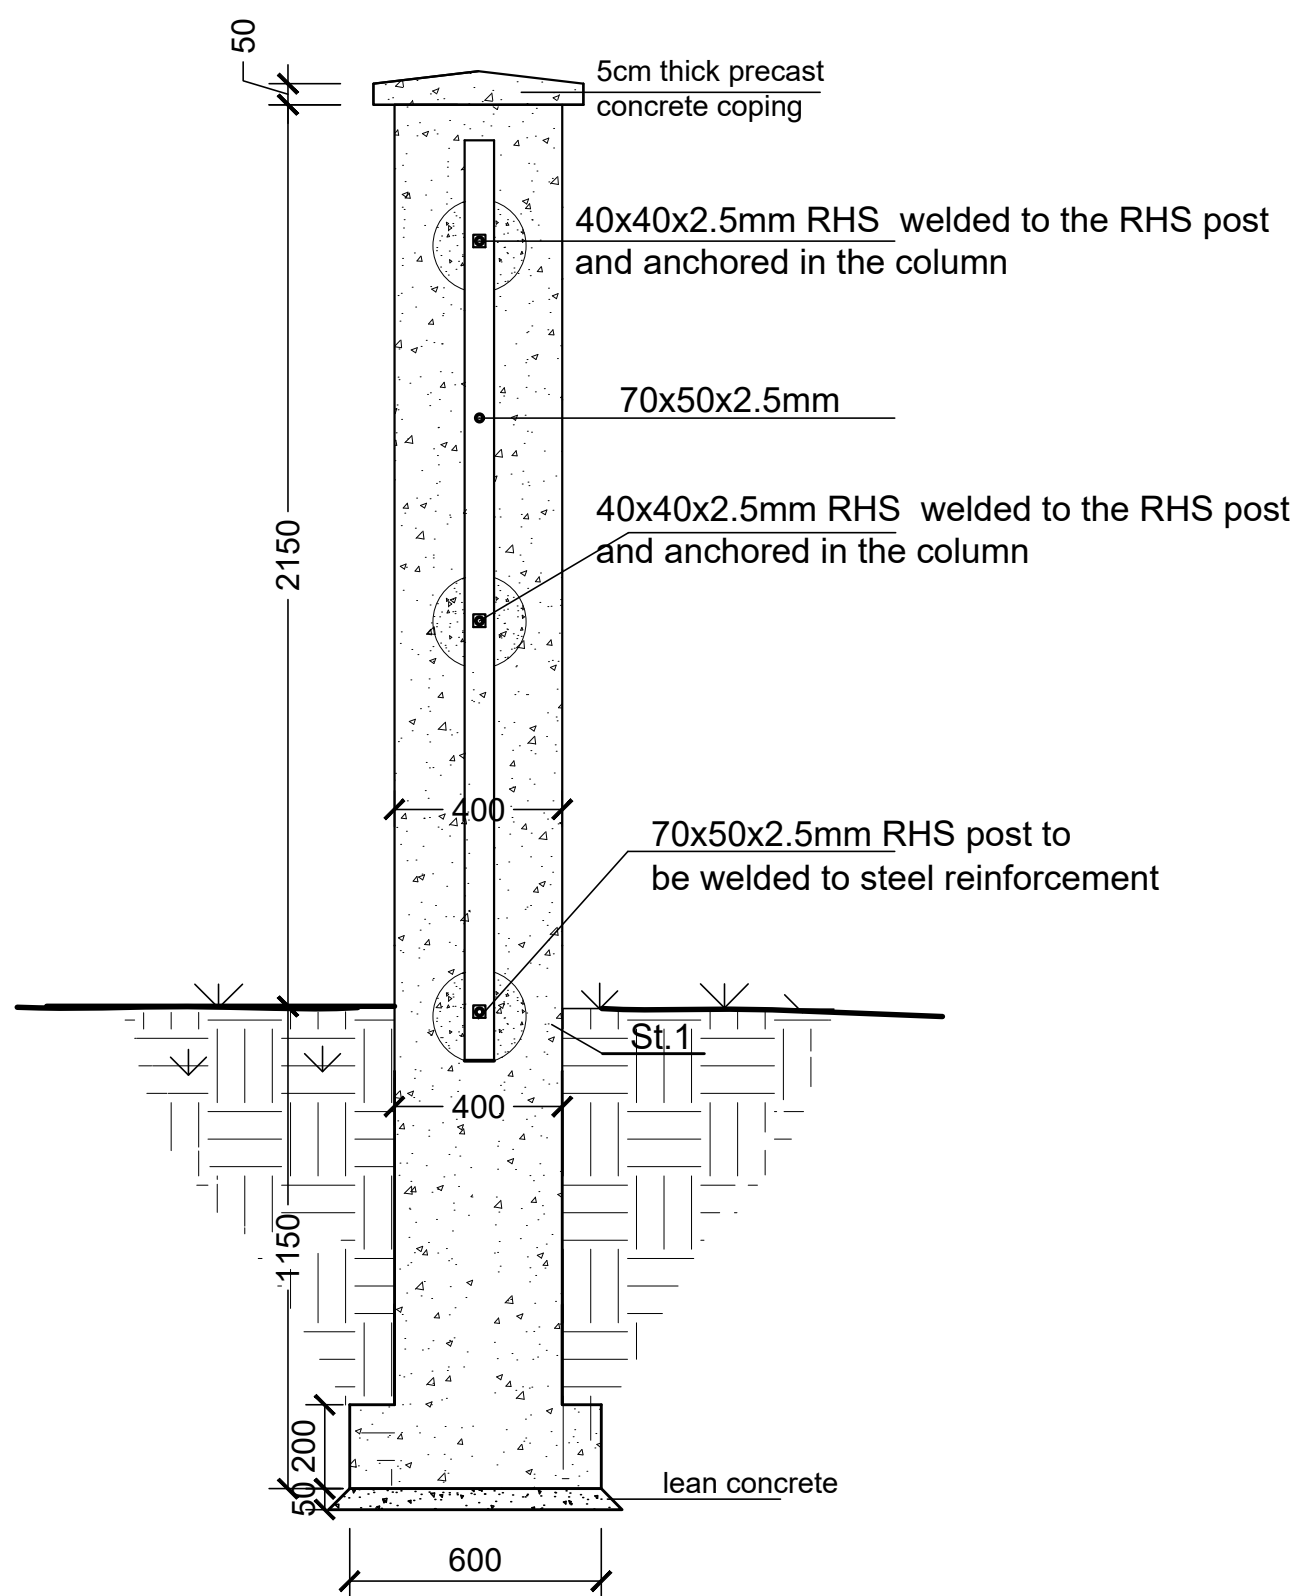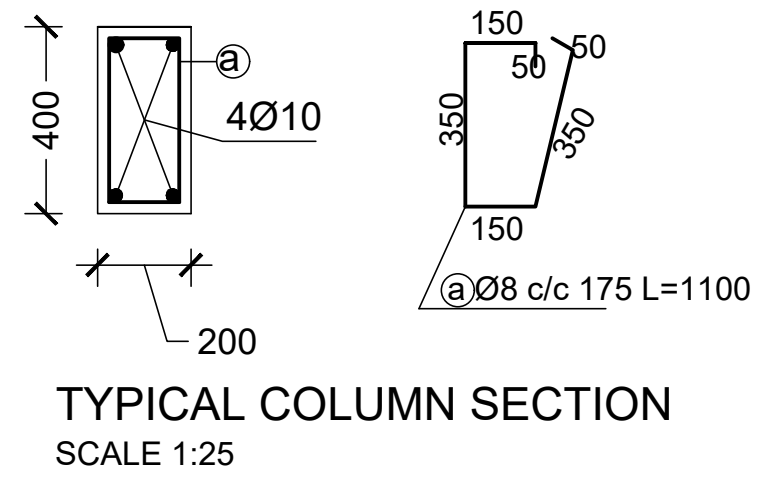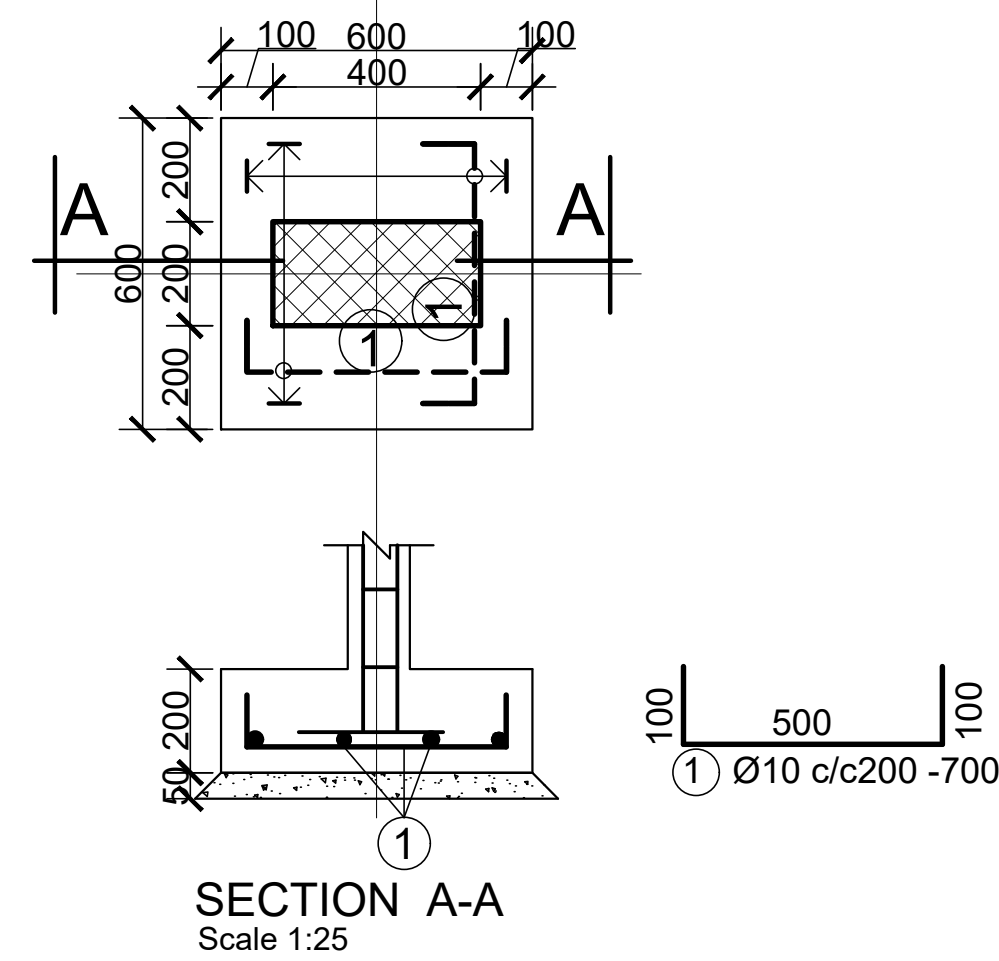

FENCE PARTIAL ELEVATION
SC 1/25

GATE POST DETAIL
SC 1/25

GENERAL NOTES:

Note:
New Gate
New Fence

| | | | |
|------|-------|--------------|----------|
| Rev. | Date: | Description: | Approved |
| 0 | | | |



KEY PLAN

| | | | |
|--|--|--|--|
| Funded By: | | Partner: | |
| United Nations Higher Commission for Refugees Office for the AU (UNHCR) | | United Nations Higher Commission for Refugees Office for the AU (UNHCR) | |
| Program: | | Implemented By: | |
| Rehabilitation of UNHCR One-Stop-Shop (OSS) Registration Model | | UNOPS ,ETHIOPIA OPERATIONAL HUB | |
| Project Name: | | Design: | |
| GURE SHAMBOLA OSS CENTER | | UNOPS ,ETHIOPIA OPERATIONAL HUB | |


Drawing Title:








GATE & FENCE DETAILS

| | | | | |
|-------------|----------------|-----------|----------|---------|
| Designed by | Discipline: | Dr. No: | Tot. No: | Rev No: |
| MM | AR | 13 | 16 | R0 |
| Drawn: | Checked: | Approved: | Size: | Scale: |
| MM | BM | SM | A1 | 1:50 |
| Date: | 02 / 05 / 2021 | Rev.: | 0 | |

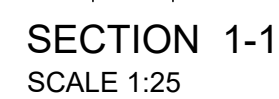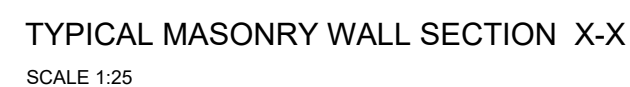

| | | | | | | | | |
|-------------|----------|-----------|-------------|-------------|------------|----------|--|--|
| Designed by | | | Discipline: | Dr. No: | Tot. No: | Rev. No: | | |
| MM | | | ST | 14 | 16 | R0 | | |
| Drawn: | Checked: | Approved: | Size: | Scale: | Date: | Rev.: | | |
| MM | BM | SM | A1 | 1:50 , 1:25 | 02/05/2021 | 0 | | |

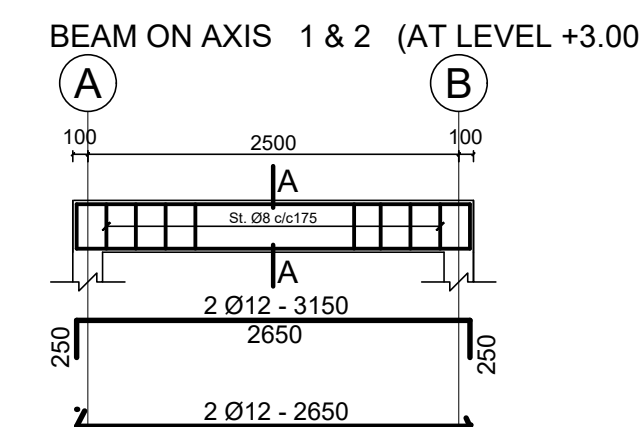

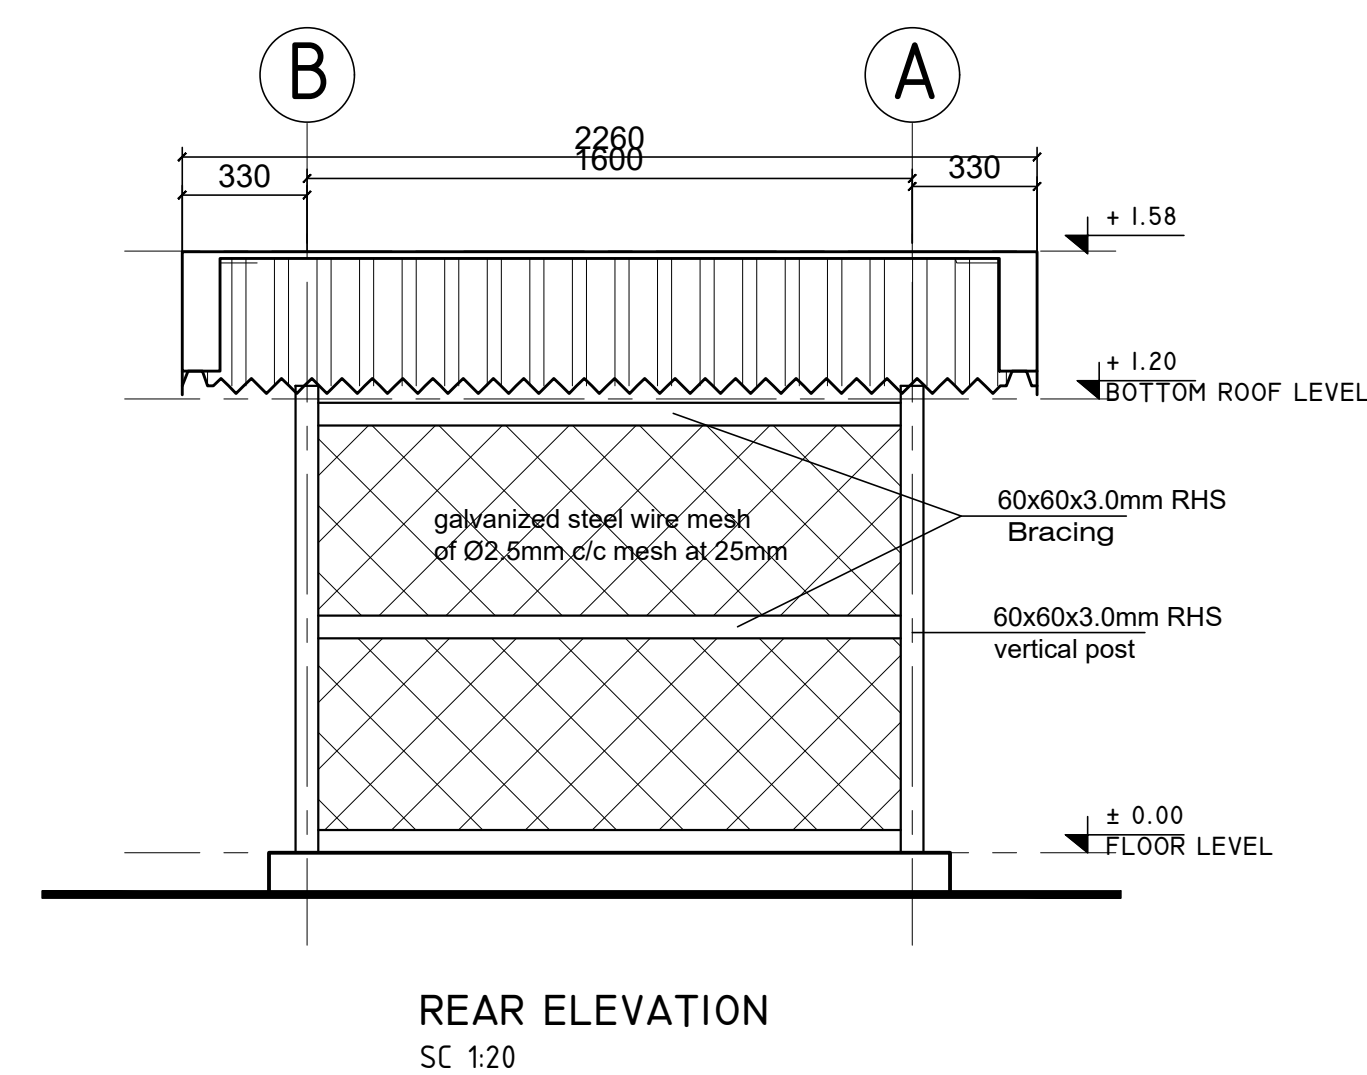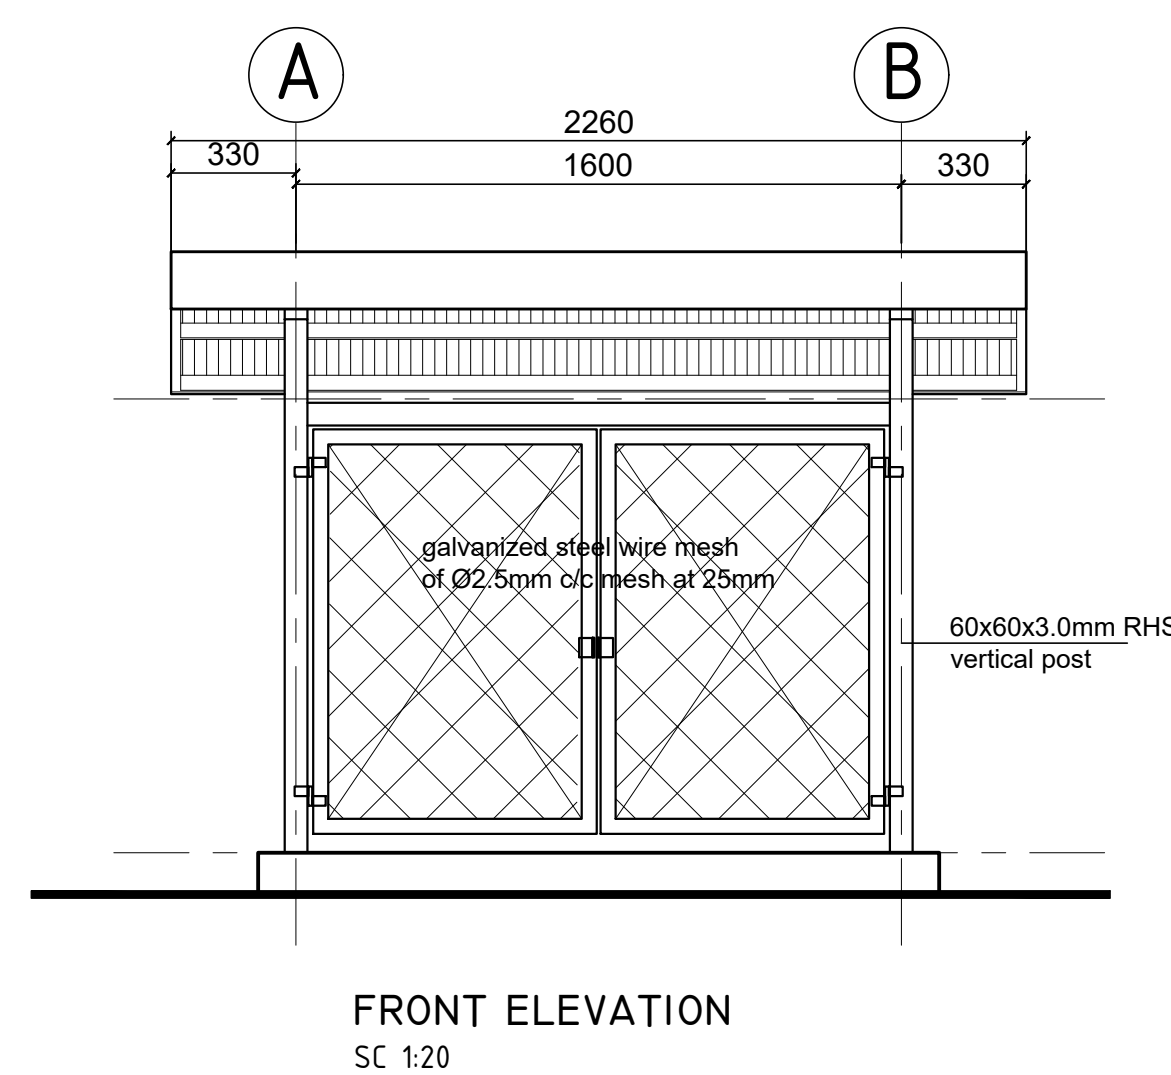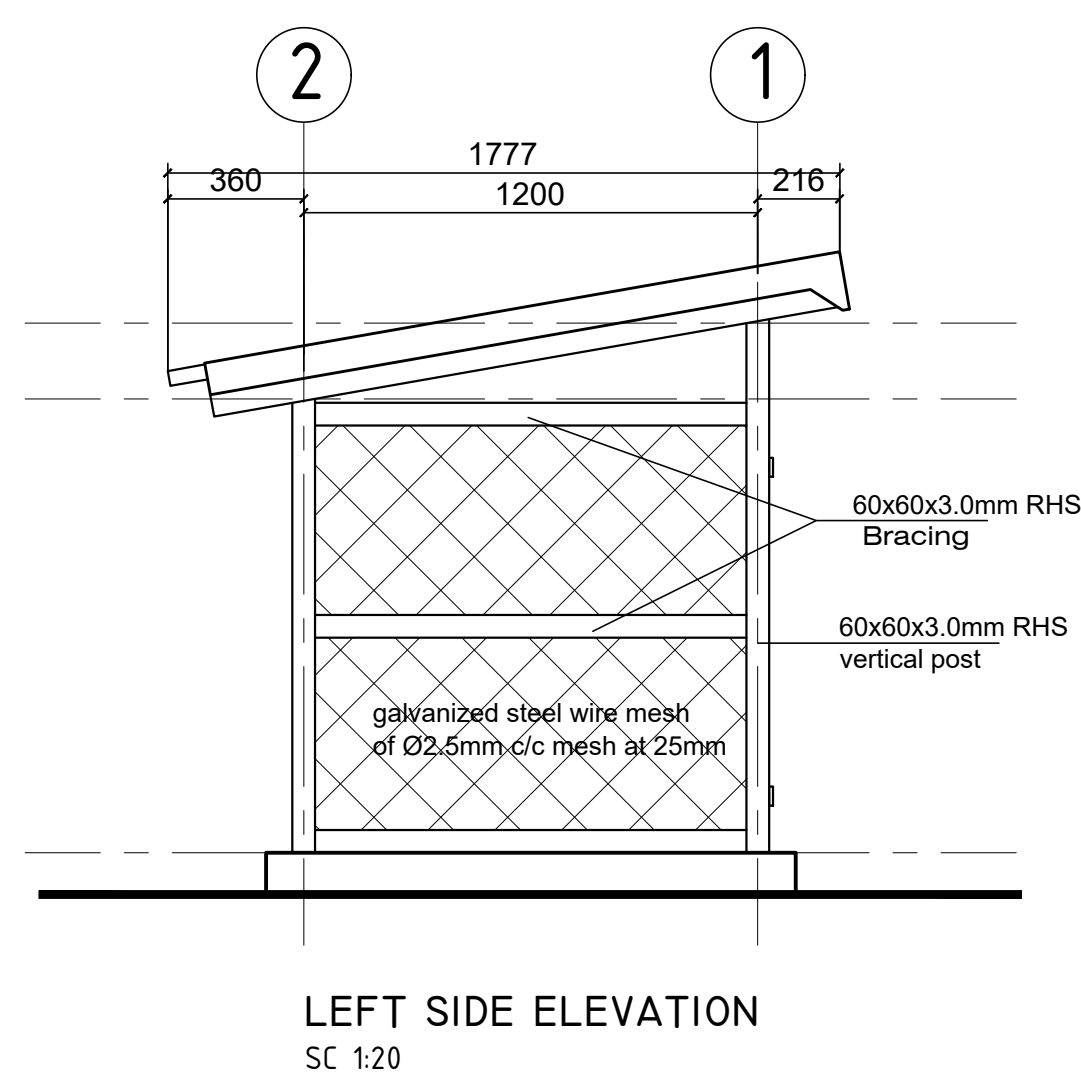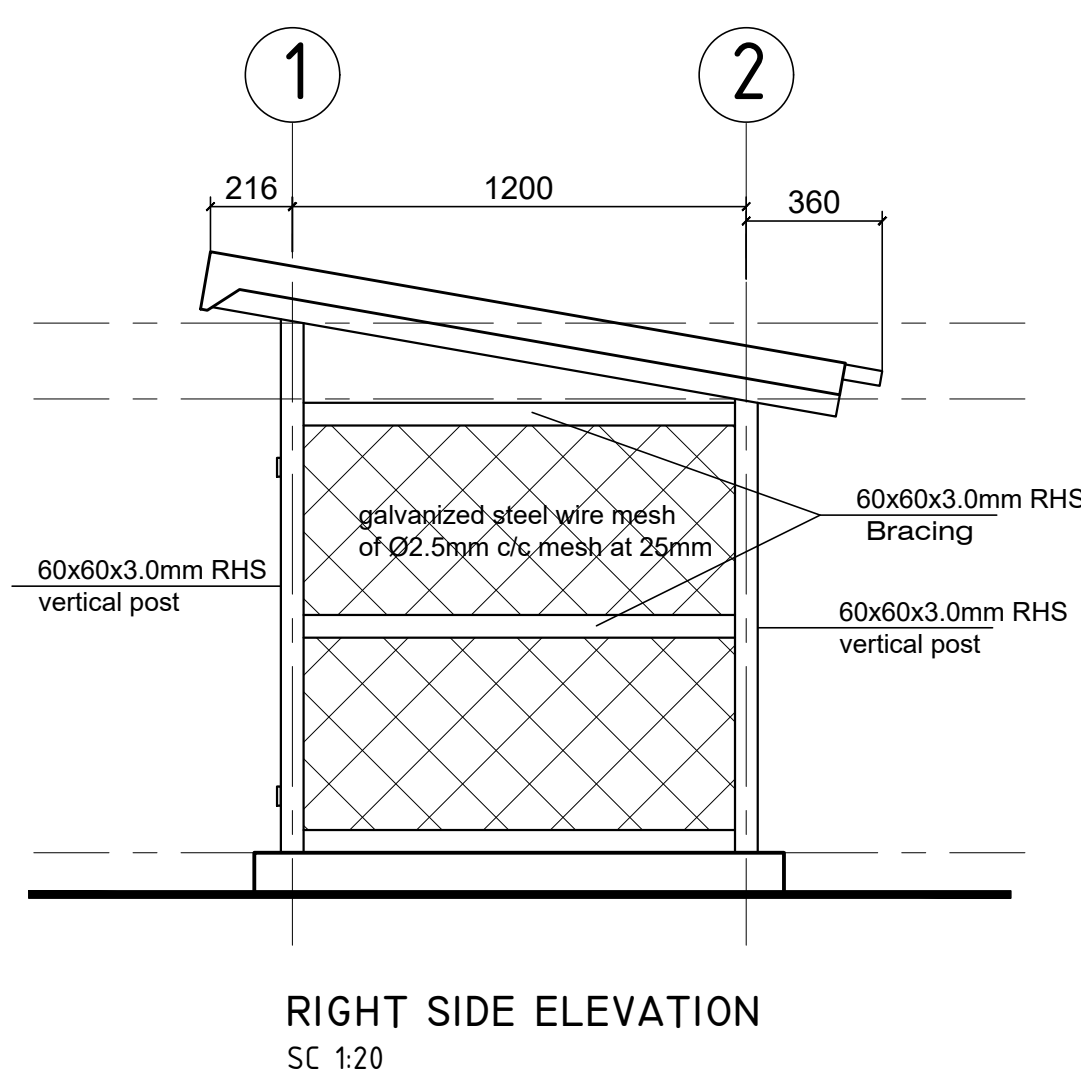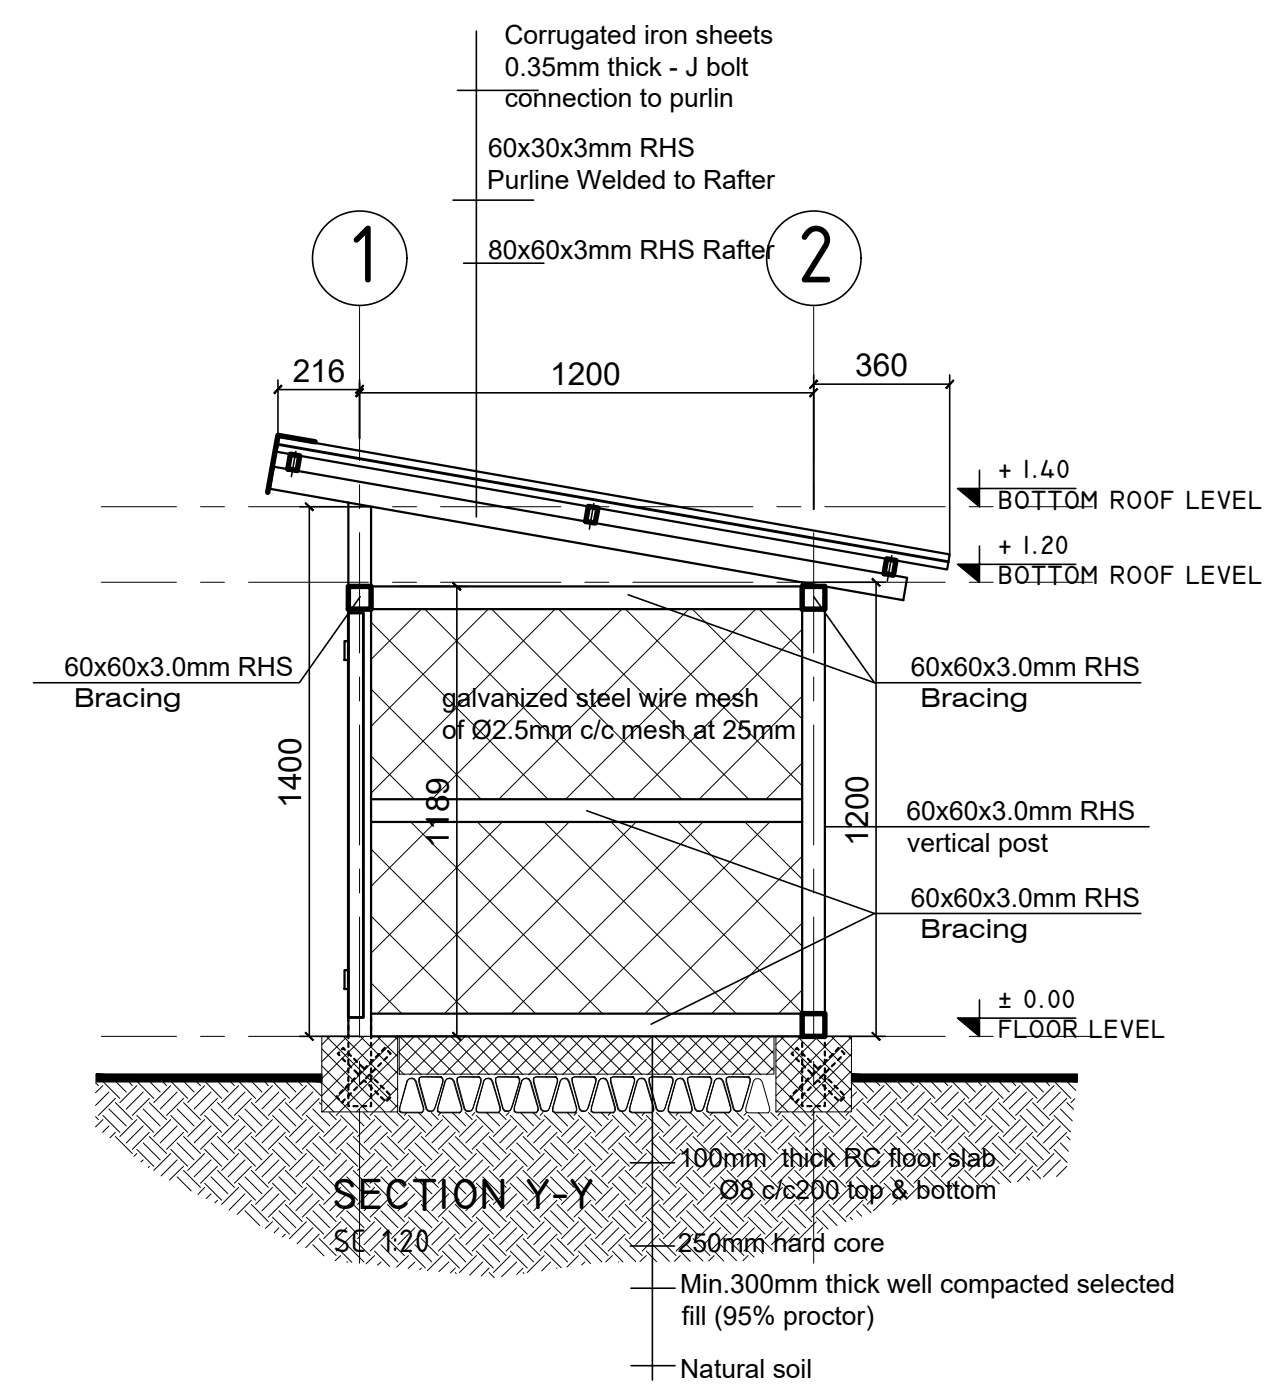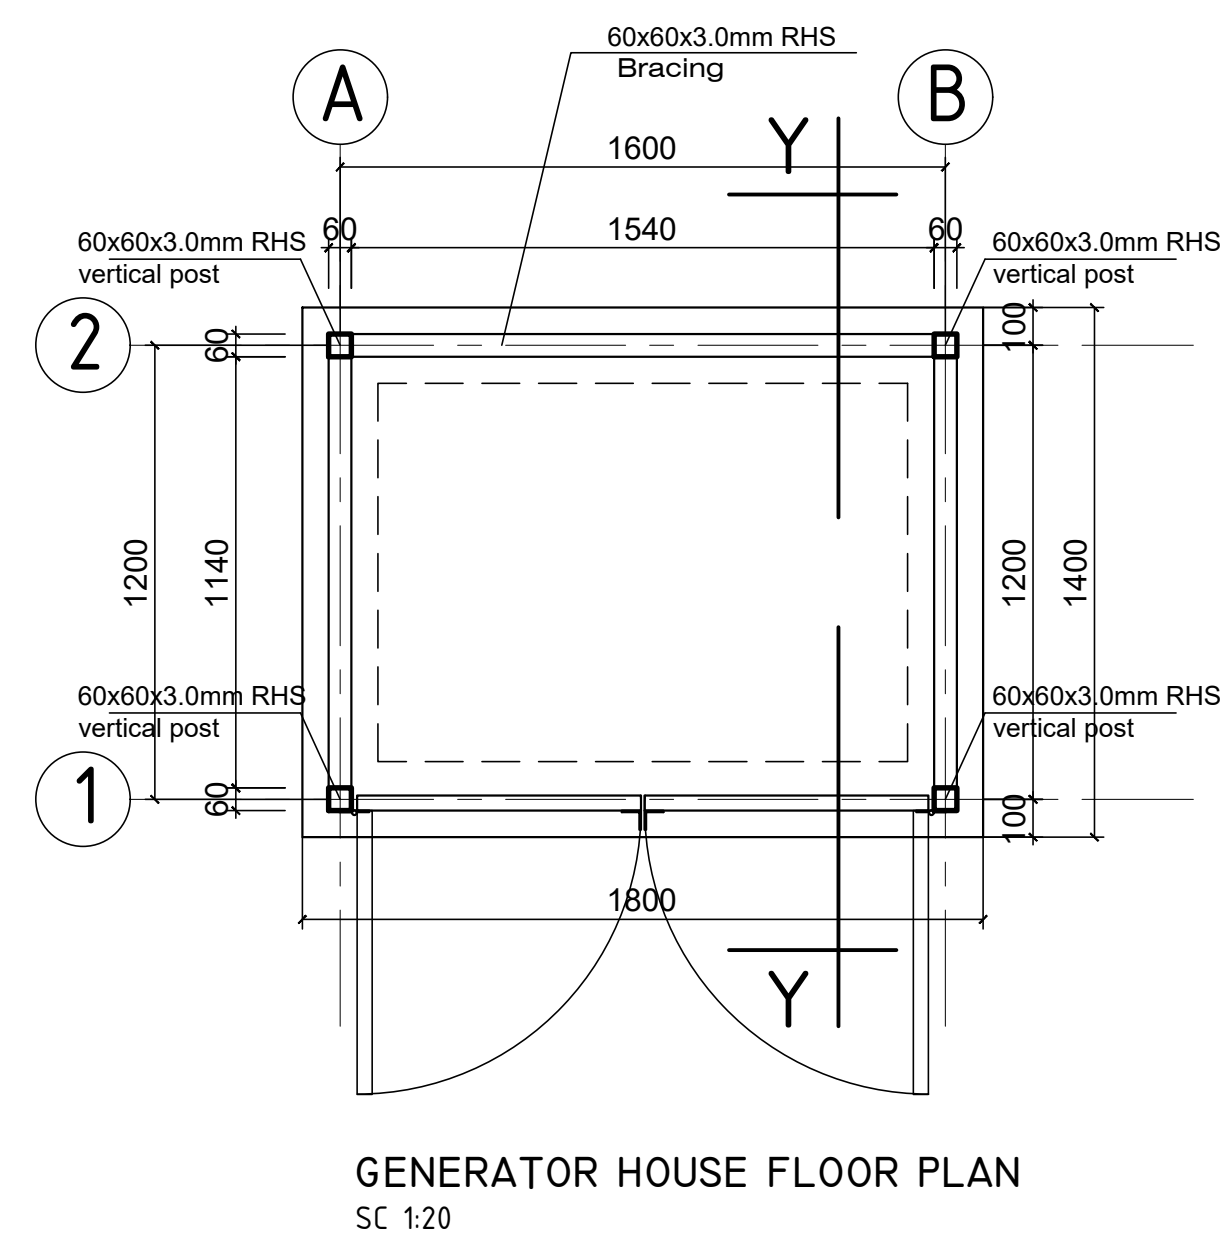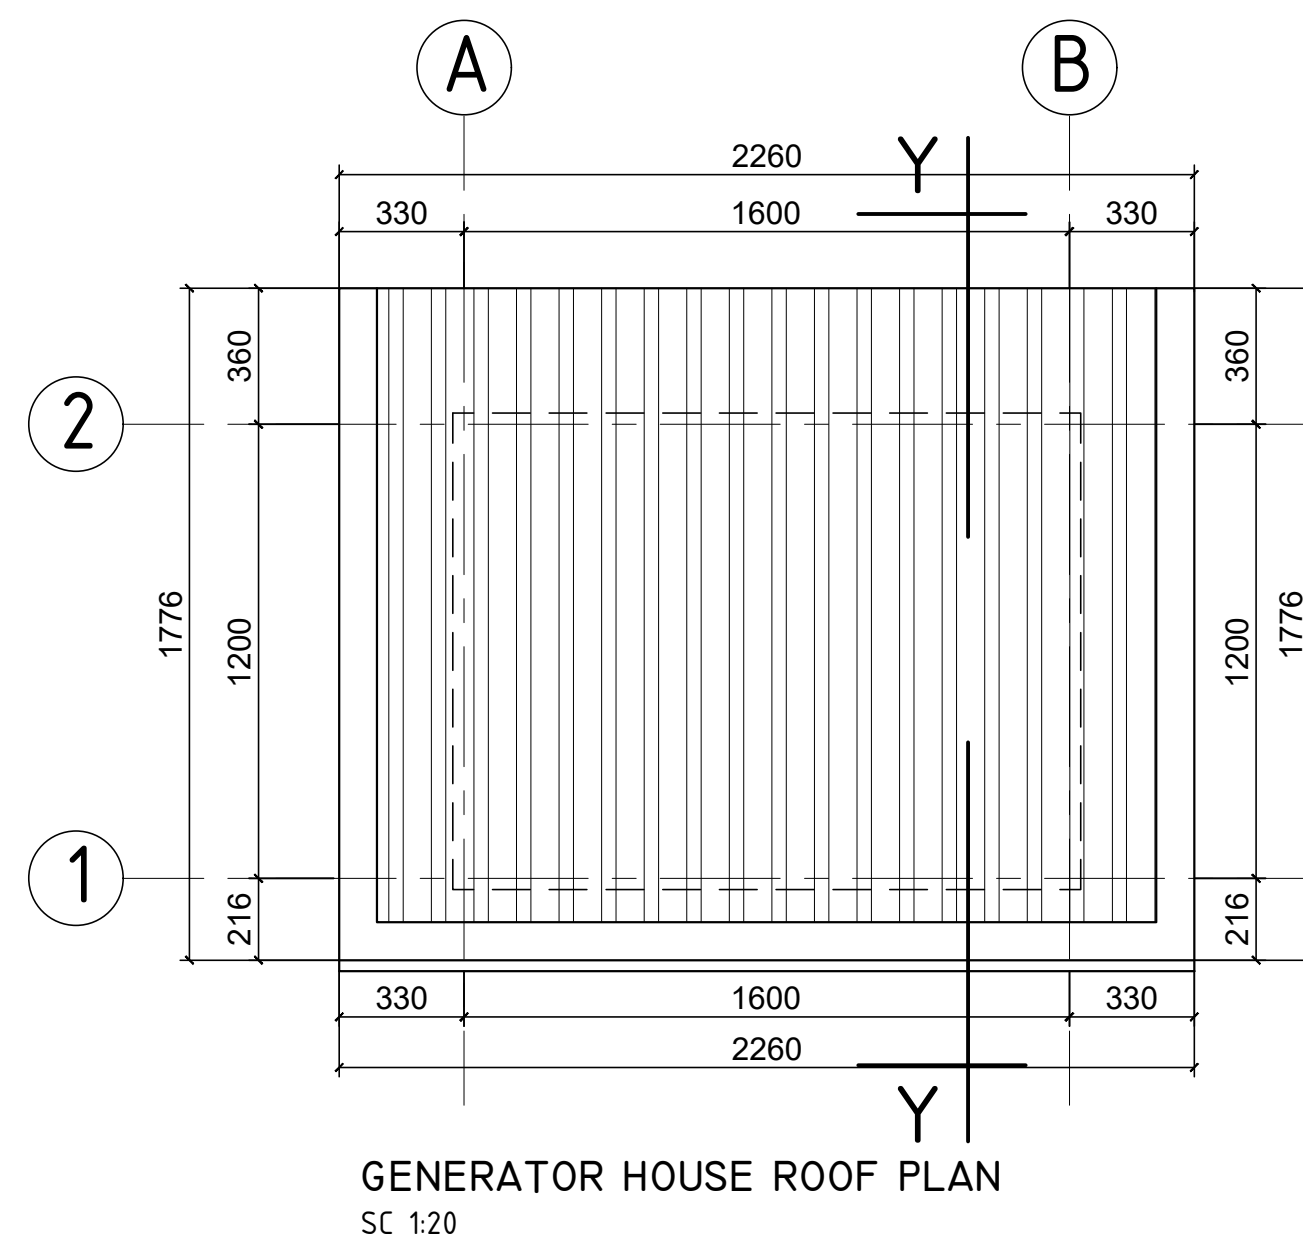


GENERAL NOTES:

| | | | |
|-------|-------|--------------|----------|
| | / / | | |
| | / / | | |
| 0 | / / | | |
| Rev.: | Date: | Description: | Approved |


KEY PLAN

All information in this document is the property of UNOPS and cannot be copied anywhere but in this project without prior written consent of UNOPS.






| | | | |
|---|--|---|--|
| <p>Funded By:</p> <p>United Nations Higher Commission for Refugees Office for the AU (UNHCR)</p> | | <p>Partner:</p> <p>United Nations Higher Commission for Refugees Office for the AU (UNHCR)</p> | |
| <p>Program:</p> <p>Rehabilitation of UNHCR One-Stop-Shop (OSS) Registration Model</p> | | <p>Implemented by:</p> <p>UNOPS ,ETHIOPIA OPERATIONAL HUB</p> | |
| <p>Project Name:</p> <p>GURE SHAMBOLA OSS CENTER</p> | | <p>Design:</p> <p>UNOPS ,ETHIOPIA OPERATIONAL HUB</p> | |
| | |  | |

GENERATOR HOUSE

| | | | | | | | | | |
|-------------|----------|-----------|-------------|---------|----------------|---------|--|--|--|
| Designed by | | | Discipline: | Dr. No: | Tot. No: | Rev No: | | | |
| MM | | | AR | 15 | 16 | R0 | | | |
| Drawn: | Checked: | Approved: | Size: | Scale: | Date: | Rev.: | | | |
| MM | BM | SM | A1 | 1:20 | 02 / 05 / 2021 | 0 | | | |

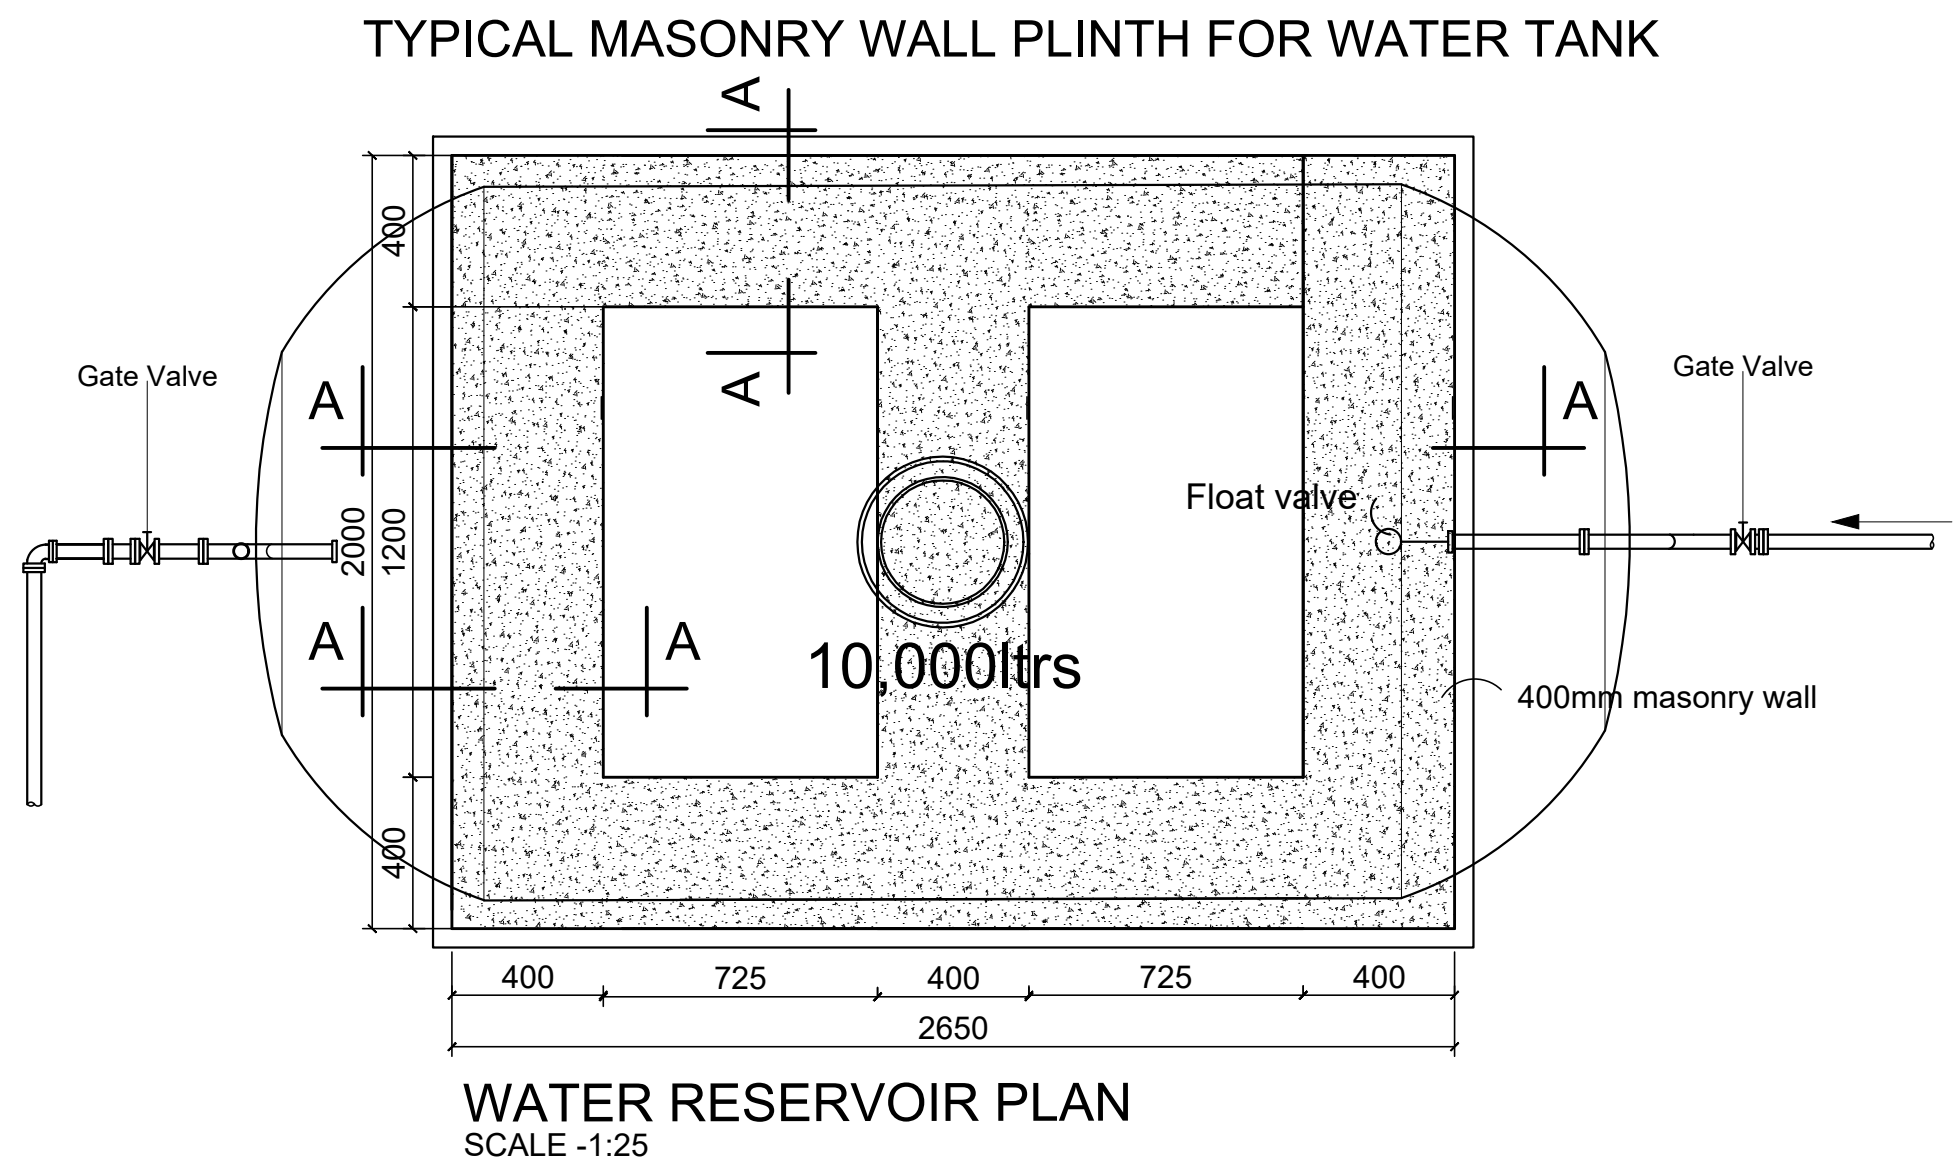

WATER TANKER SUPPORT DETAILS

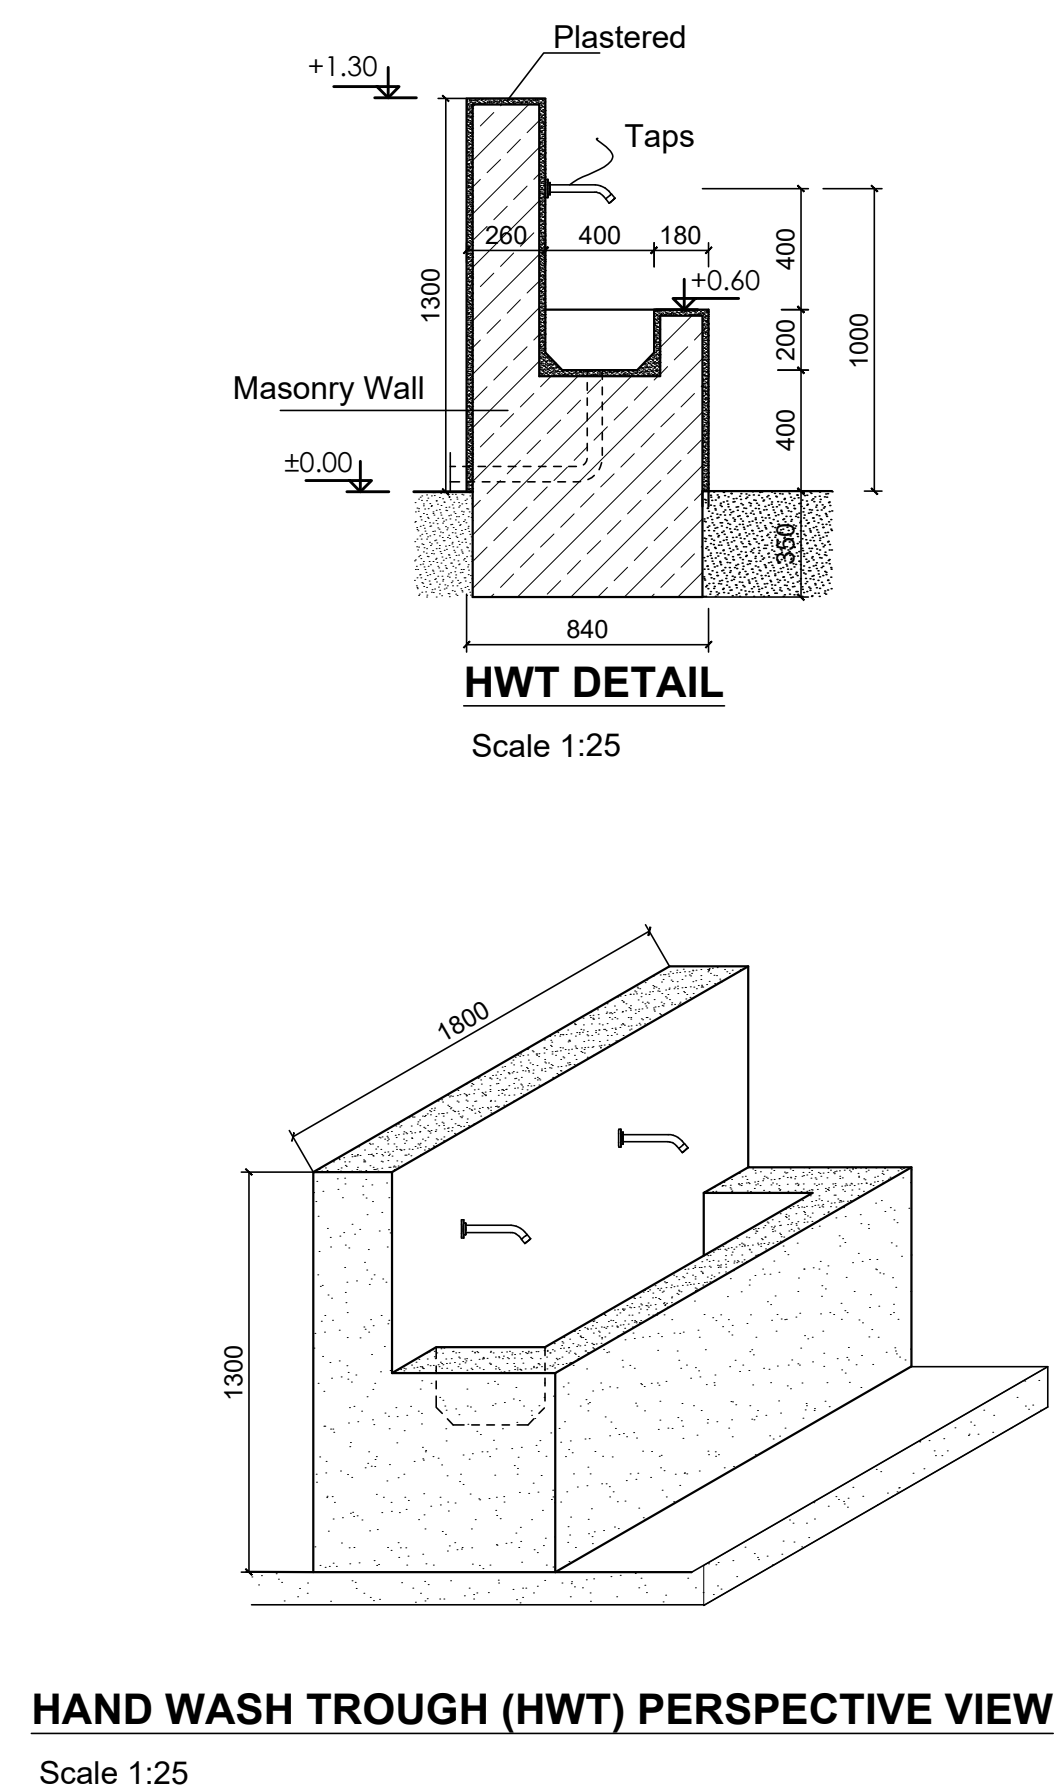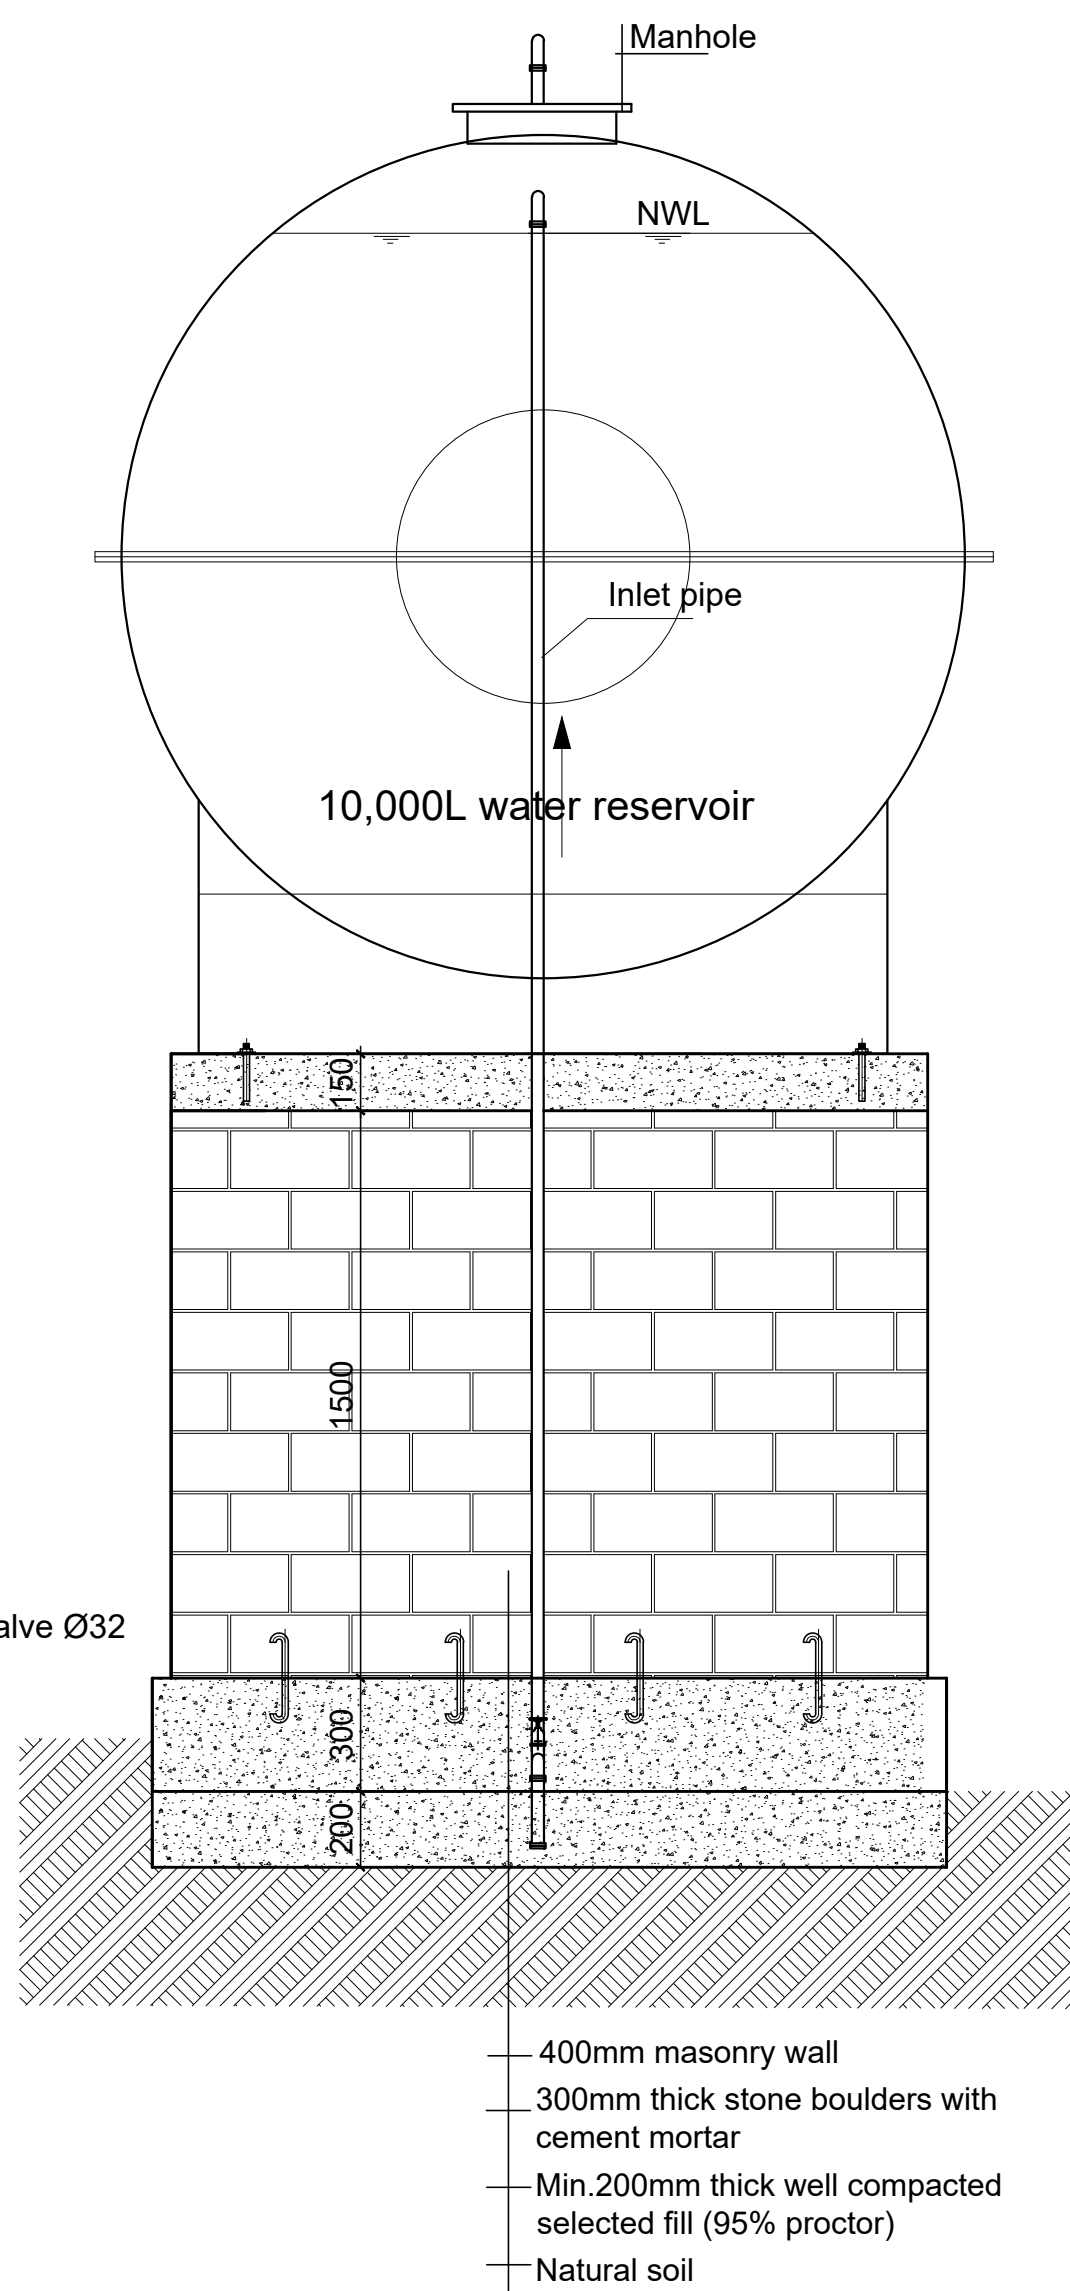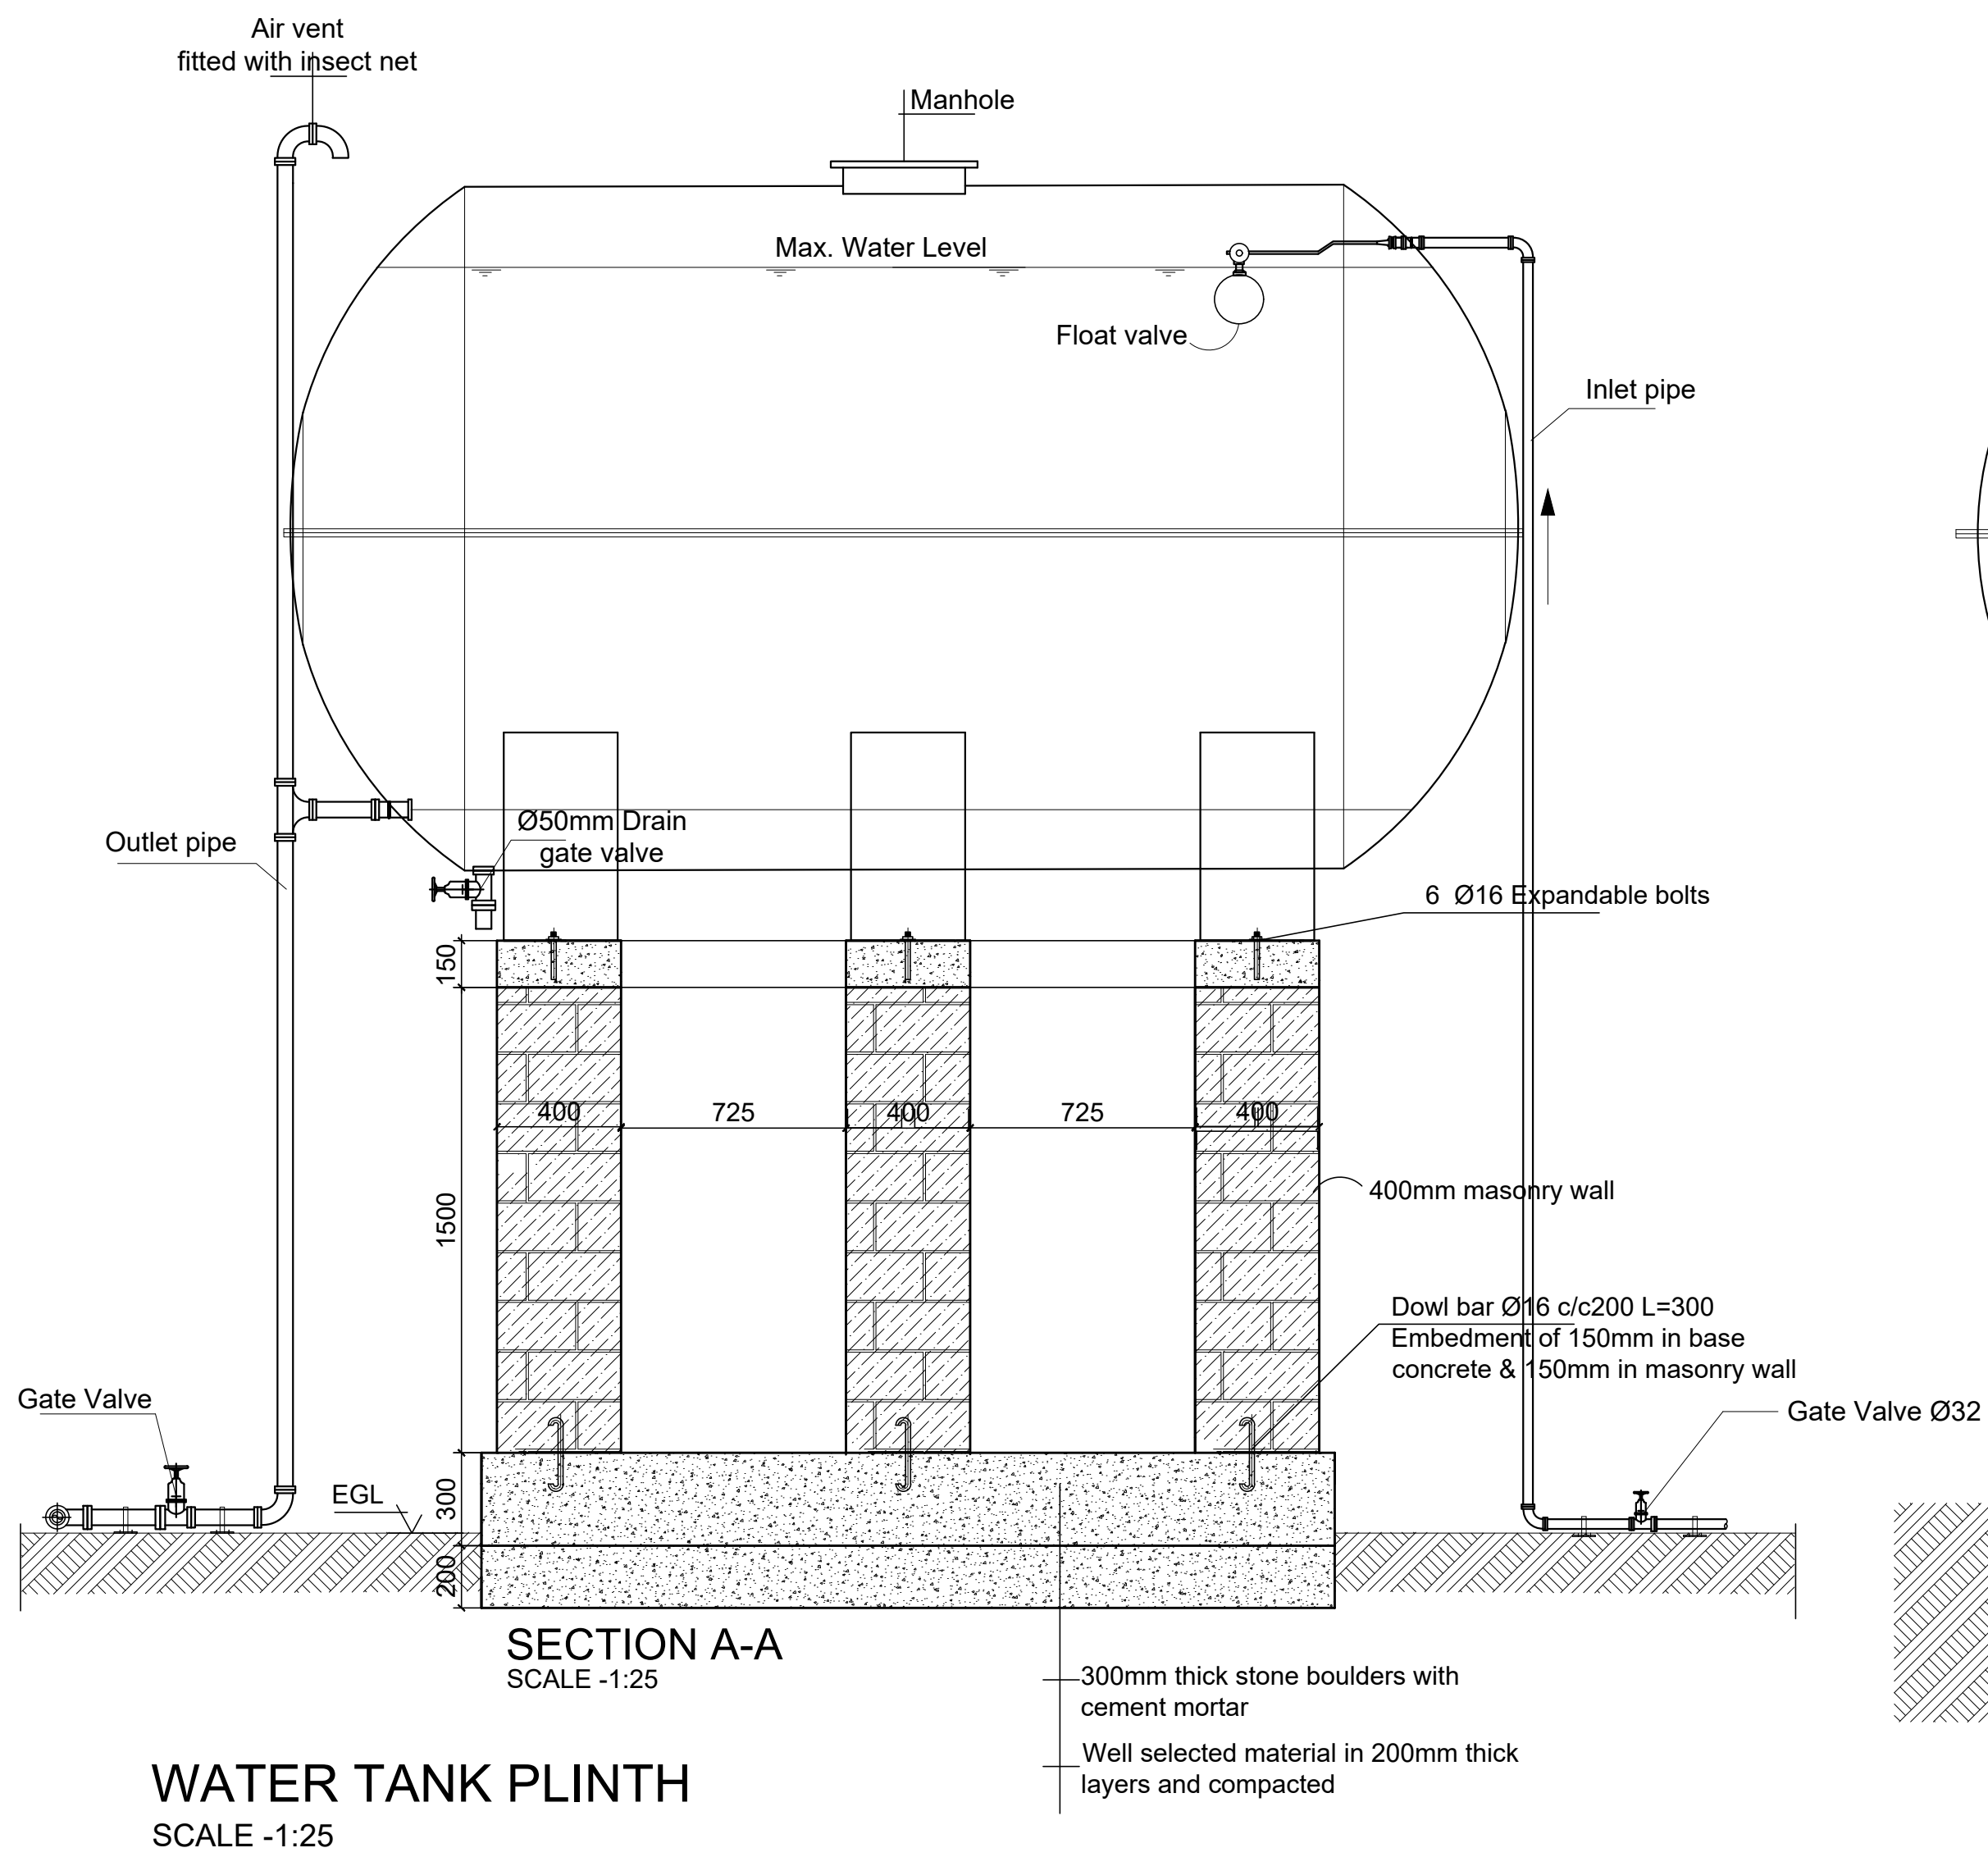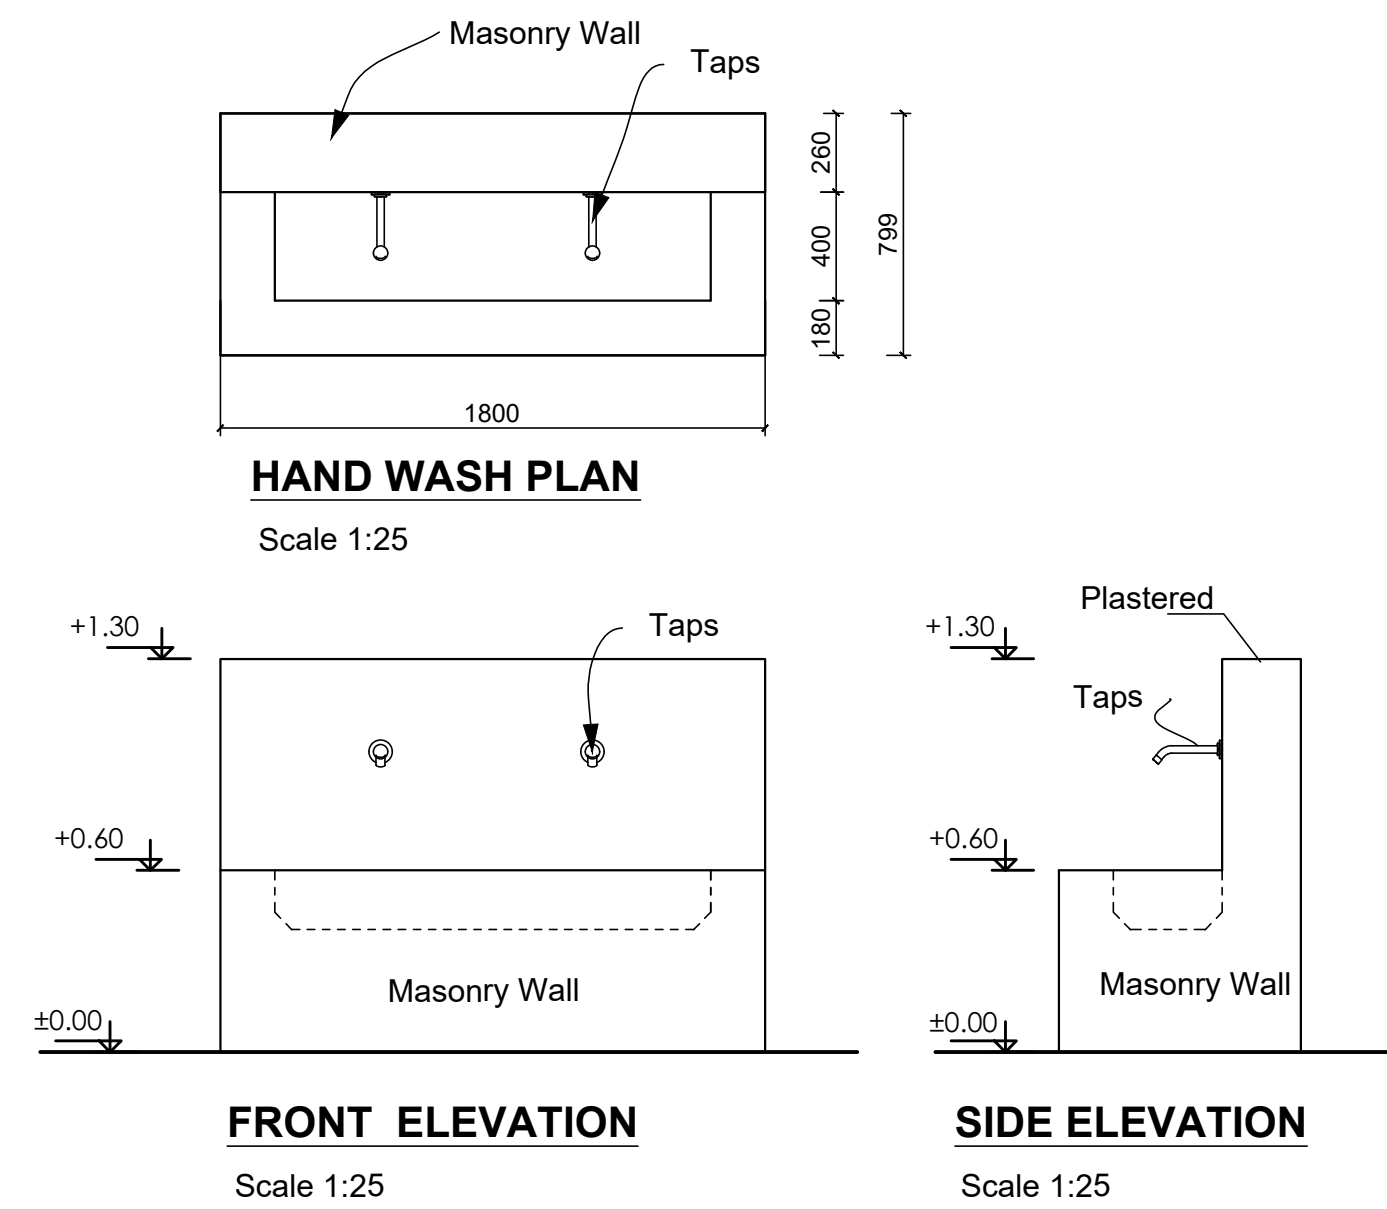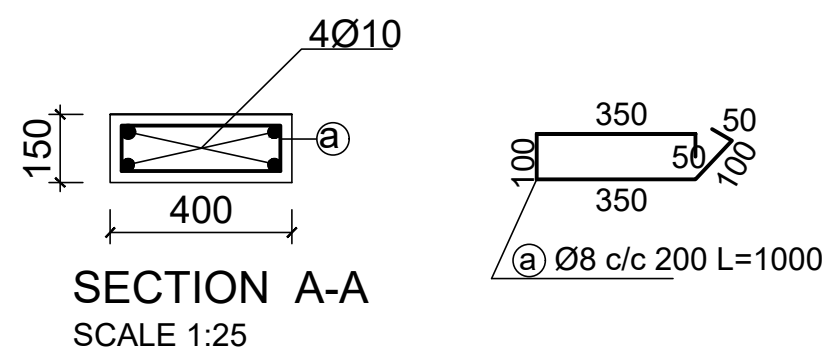

GENERAL NOTES:

K - WATER RESERVOIR

| | | | |
|------|-------|--------------|----------|
| Rev. | Date: | Description: | Approved |
| 0 | | | |

KEY PLAN

| | | | |
|--|--|--|--|
| Funded By: | | Partner: | |
| United Nations Higher Commission for Refugees Office for the AU (UNHCR) | | United Nations Higher Commission for Refugees Office for the AU (UNHCR) | |
| Program: | | Implemented By: | |
| Rehabilitation of UNHCR One-Stop-Shop (OSS) Registration Model | | UNOPS ,ETHIOPIA OPERATIONAL HUB | |
| Project Name: | | Design: | |
| GURE SHAMBOLA OSS CENTER | | UNOPS ,ETHIOPIA OPERATIONAL HUB | |
| Drawing Title: | | UNOPS | |

| | | | | | |
|-------------|----------|-------------|---------|----------|---------------|
| Designed by | | Discipline: | Dr. No: | Tot. No: | Rev No: |
| MM | | AR | 16 | 16 | R0 |
| Drawn: | Checked: | Approved: | Size: | Scale: | Date: |
| MM | BM | SM | A1 | 1:25 | 02 / 05 /2021 |



| | | | | | | | | |
|-------------|----------|-----------|-------------|---------|----------------|---------|--|--|
| Designed by | | | Discipline: | Dr. No: | Tot. No: | Rev No: | | |
| YG | | | EL | 01 | 05 | R0 | | |
| Drawn: | Checked: | Approved: | Size: | Scale: | Date: | Rev.: | | |
| MA | YG | | A1 | 1:50 | 02 / 10 / 2021 | 0 | | |



| | | | | | | |
|-------------|----------|-----------|-------------|---------|---------------|---------|
| Designed by | | | Discipline: | Dr. No: | Tot. No: | Rev No: |
| YG | | | EL | 02 | 05 | R0 |
| Drawn: | Checked: | Approved: | Size: | Scale: | Date: | Rev.: |
| MA | YG | | A1 | 1:50 | 02 / 10 /2021 | 0 |

| Distribution Board Schedule | | | | | | | | | | |
|---|---------------------|------------|---------------------------|-----------------------|--------------------------|--------------|-----------------|---|---|--|
| Panel Name: SDB | | | | | | | | | | |
| Service Voltage: 220Vac (3 pole) 3 wire,AC | | | | Bus Type :TPN+PE | | | Mounting: Flash | | | |
| | | | | Bus Rating:80A/10KA | | | | | | |
| | | | | Enclosure:Steel Sheet | | | | | | |
| Circuit # | Load Description | Load KW | Circuit Breaker Rating(A) | # of Poles | Wire cross section (mm2) | Conduit (mm) | Phase | | | |
| | | | | | | | R | S | T | |
| 1 | Lighting | 0.29 | 10 | 2 | 2x2.5 | 16 | ○ | | | |
| 2 | Socket to AC unit | 1.7 | 16 | 2 | 3x2.5 | 16 | ○ | | | |
| 3 | Socket to AC unit | 1.7 | 16 | 2 | 3x2.5 | 16 | ○ | | | |
| 4 | Socket to AC unit | 1.7 | 16 | 2 | 3x2.5 | 16 | ○ | | | |
| 5 | Socket to AC unit | 1.7 | 16 | 2 | 3x2.5 | 16 | ○ | | | |
| 6 | Socket to AC unit | 1.7 | 16 | 2 | 3x2.5 | 16 | ○ | | | |
| 7 | Power outlet to FAN | 0.5 | 16 | 2 | 3x2.5 | 16 | ○ | | | |
| | Reserve Space(25%) | | | | | | | | | |
| | | | | | | | | | | |
| | Main Switch | 50A/1P,MCB | | | KW connected(Ptot) | | 9.29 | | | |
| | Feeder Cable | 3x10mm2 | | | Diversity | | 0.9 | | | |
| | P.V.C conduit | ø32mm | | | KW Demand(PMax) | | 8.36 | | | |
| | Power Source | MDB | | | Current(A) | | 47.5 | | | |

GENERAL NOTES:

LEGEND

NEW PARTITION

EXISTING WALL

| | | | | | |
|-------|-------|---|--------------|--|----------|
| | / | / | / | | |
| | / | / | / | | |
| 0 | / | / | / | | |
| Rev.: | Date: | | Description: | | |
| | | | | | Approved |

KEY PLAN

All information in this document is the property of UNOPS and cannot be copied anywhere but in this project without prior written consent of UNOPS.

Funded By:

United Nations Higher Commission for Refugees Office for the AU (UNHCR)

Partner:

United Nations Higher Commission for Refugees Office for the AU (UNHCR)

Program:

Rehabilitation of UNHCR One-Stop-Shop (OSS) Registration Model

Implemented By:

UNOPS ,ETHIOPIA OPERATIONAL HUB

Project Name:

Gure Shambola OSS Center

Design:

UNOPS ,ETHIOPIA OPERATIONAL HUB

Drawing Title:

DISTRIBUTION BOARD SCHEDULE

Designed by

YG

Discipline:

EL

Dr. No:

04

Tot. No:

05

Rev No:

R0

Drawn:

MA

Checked:

YG

Approved:

Size:

A1

Scale:


1:50

Date:

02 / 10 /2021

Rev.:

0

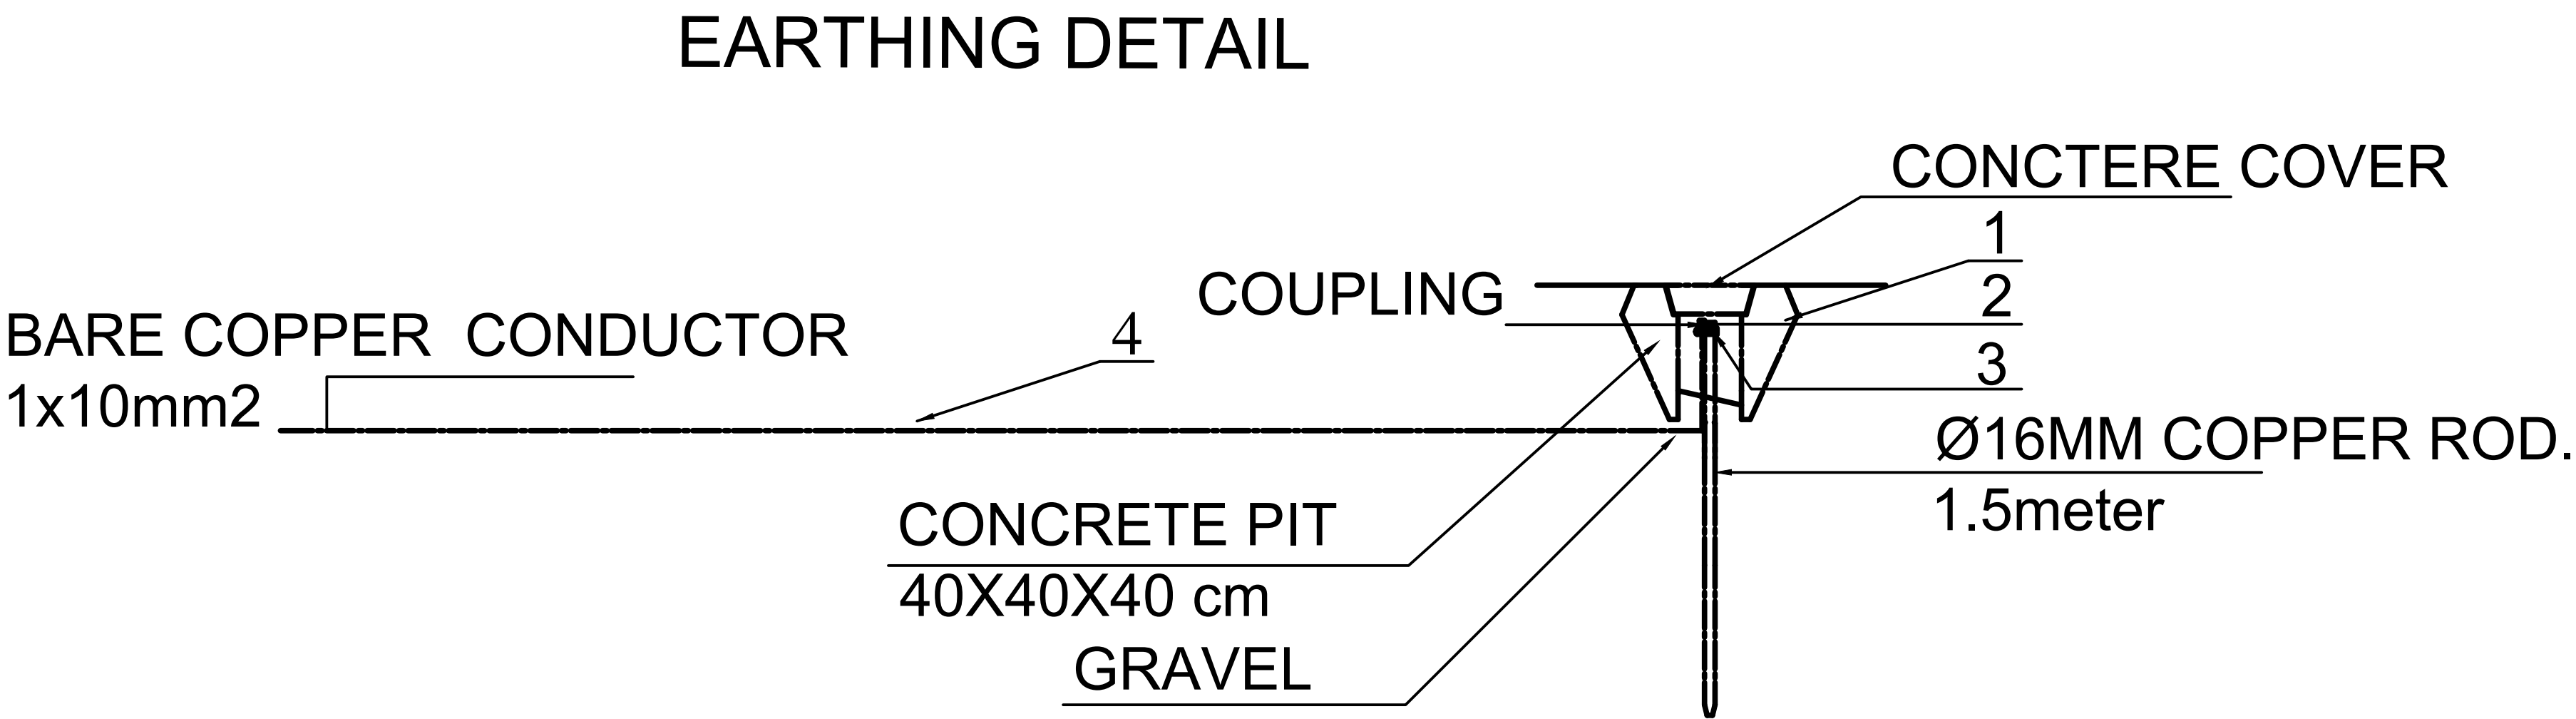

LEGEND TO EARTHING SYSTEM DETAIL

| | | |
|---|------------------------|-------------------|
| 1 | MANHOLE | 400 x 400 x 400mm |
| 2 | DRIVIG STUD | |
| 3 | ROD TO TAPE CLAMP | |
| 4 | EARTH CONDUCTOR (bare) | 1 x 10mmsq. |

NOTE:
NEW ROOFING SECTION IS TO BE BONDED TO THE EXISTING LPS NETWORK
AND LED DOWN WITH 50MM2 BARE COPPER WIRE TO BE CONNECTED WITH
THE BUILDING EARTH ROD. DOWN CONDUCTOR TO BE FASTENED ON WALL @ EVERY 1 M

GENERAL NOTES:

| | | | | |
|-------|-------|--------------|----------|--|
| | / | / | | |
| | / | / | | |
| 0 | / | / | | |
| Rev.: | Date: | Description: | Approved | |

KEY PLAN

All information in this document is the property of UNOPS and cannot be copied anywhere but in this project without prior written consent of UNOPS.

Funded By:

United Nations Higher Commission for Refugees Office for the AU (UNHCR)

Partner:

United Nations Higher Commission for Refugees Office for the AU (UNHCR)

Program:

Rehabilitation of UNHCR One-Stop-Shop (OSS) Registration Model

Implemented By:

UNOPS ETHIOPIA OPERATIONAL HUB

Project Name:

Gure Shambola OSS Center

Design:

UNOPS ETHIOPIA OPERATIONAL HUB

Drawing Title:

EARTHING DETAIL

| | | | | |
|-------------|-------------|---------------|----------|---------|
| Designed by | Discipline: | Dr. No: | Tot. No: | Rev No: |
| YG | EL | 05 | 05 | R0 |
| Drawn: | Checked: | Approved: | Size: | Scale: |
| MA | YG | | A1 | 1:50 |
| | | Date: | Rev.: | |
| | | 02 / 10 /2021 | 0 | |