



Notes:
All dimensions are in centimeters unless is noted
The copyright of this drawing remains with UN HABITAT Architects and may not be reproduced without prior written consent.
This drawing is to be read in conjunction with all other relevant drawings.

Legend:

Project:

**Al-Yarmouk Park
Rehabilitation**

Drawing :

**Irrigation network & plating
Phase 1**

Location:

Mosul

Scale:

SN:

Format:

A3


rev.	Description	Date


Arch:

Approved by:

Client:
UN-HABITAT

DRAFT

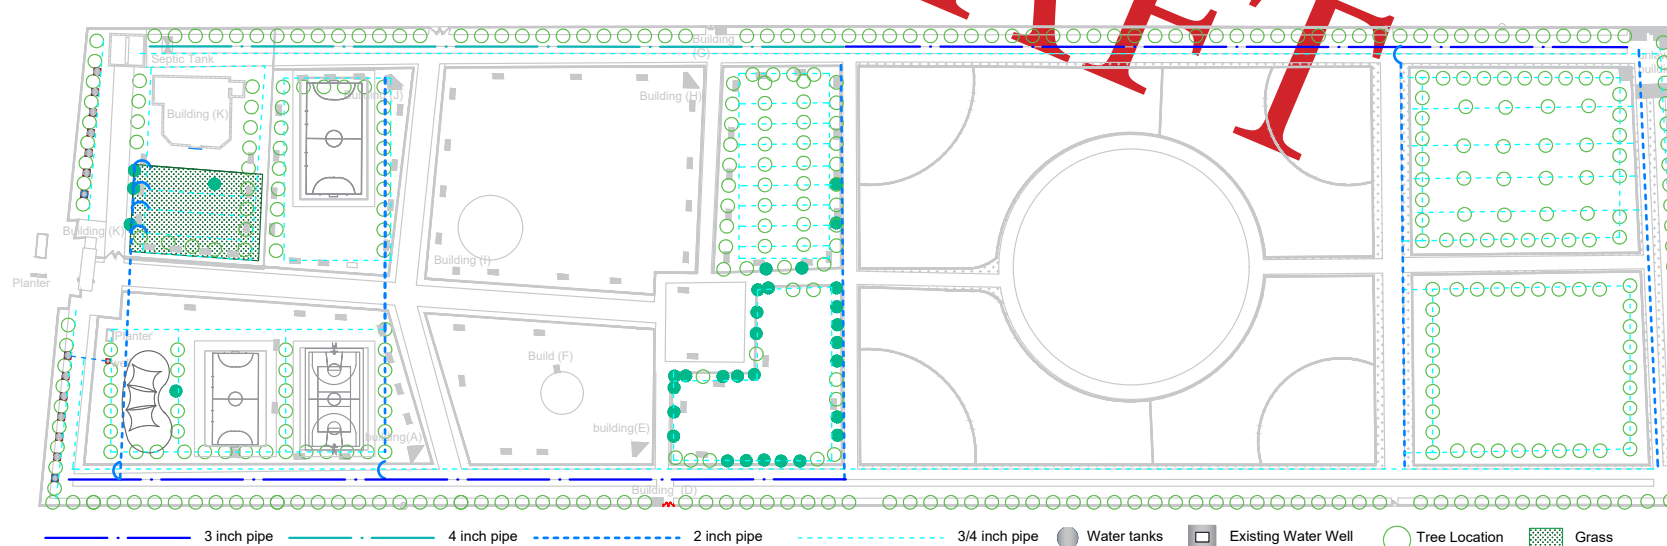

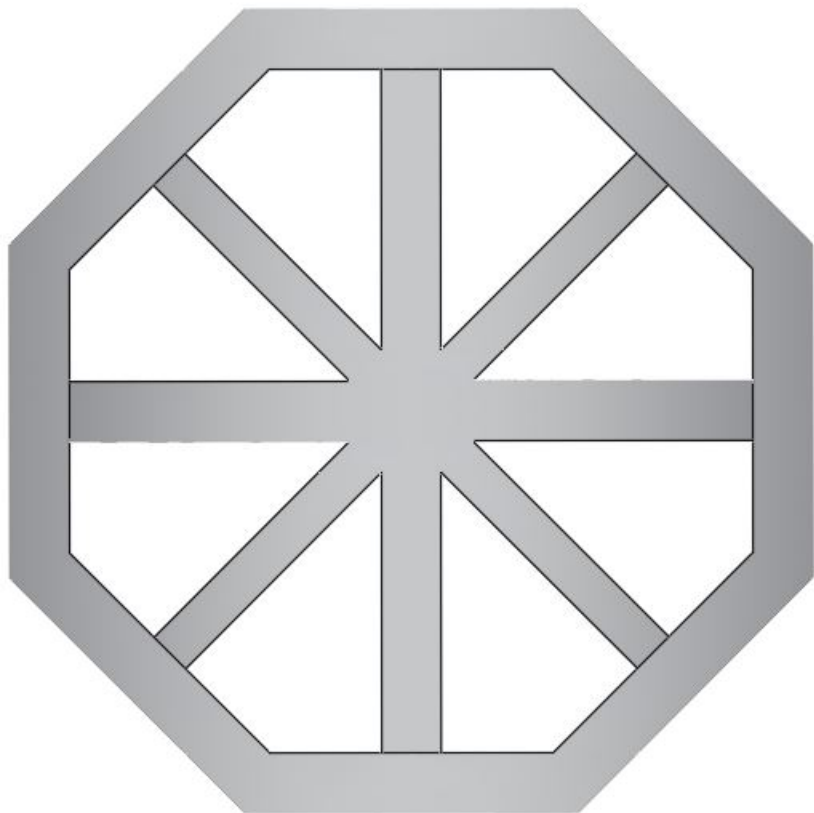

Water Tanks Steel Base Detail

