



SECTION A-A 1:100

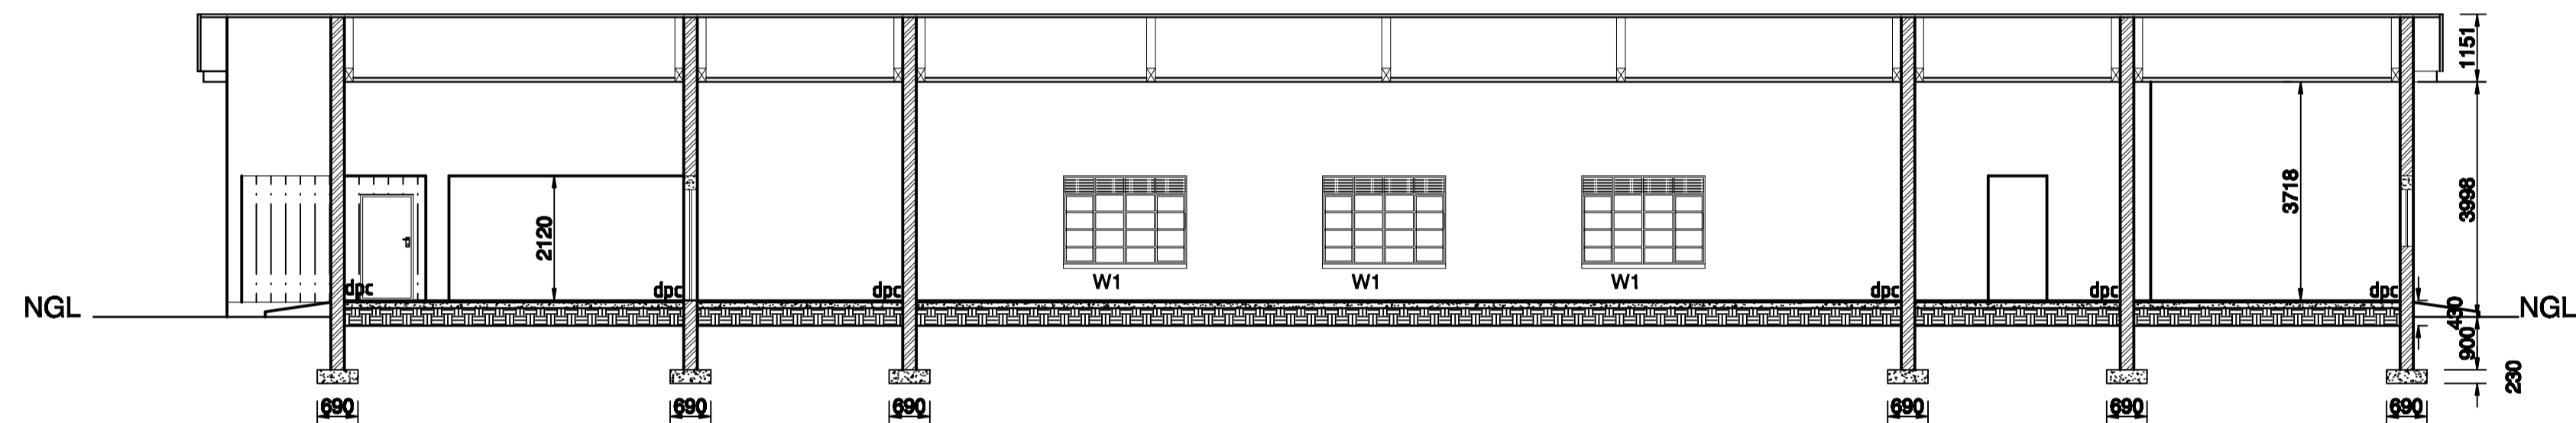


SECTION B-B 1:100


DETAIL A

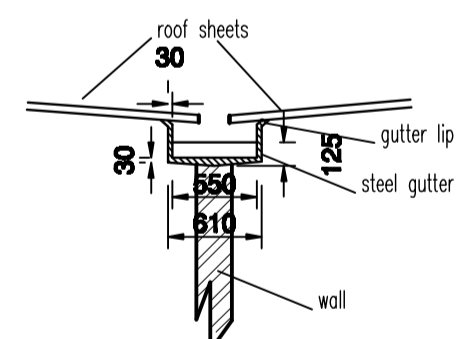


SECTION A-A 1:50

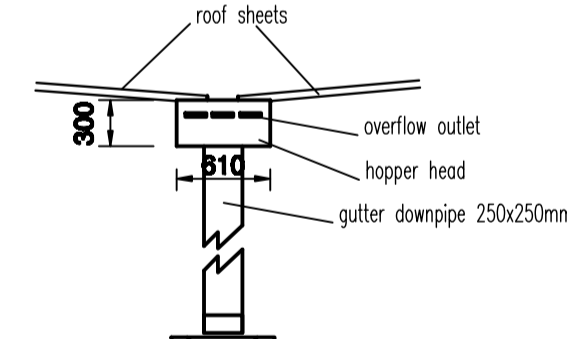

DETAIL A ELEVATION 1:50

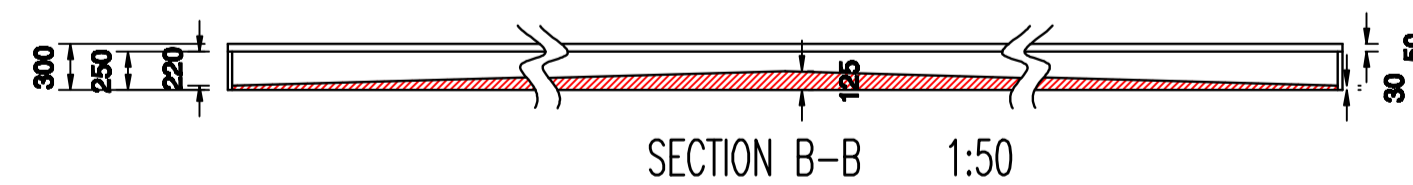

SECTION B-B 1:50

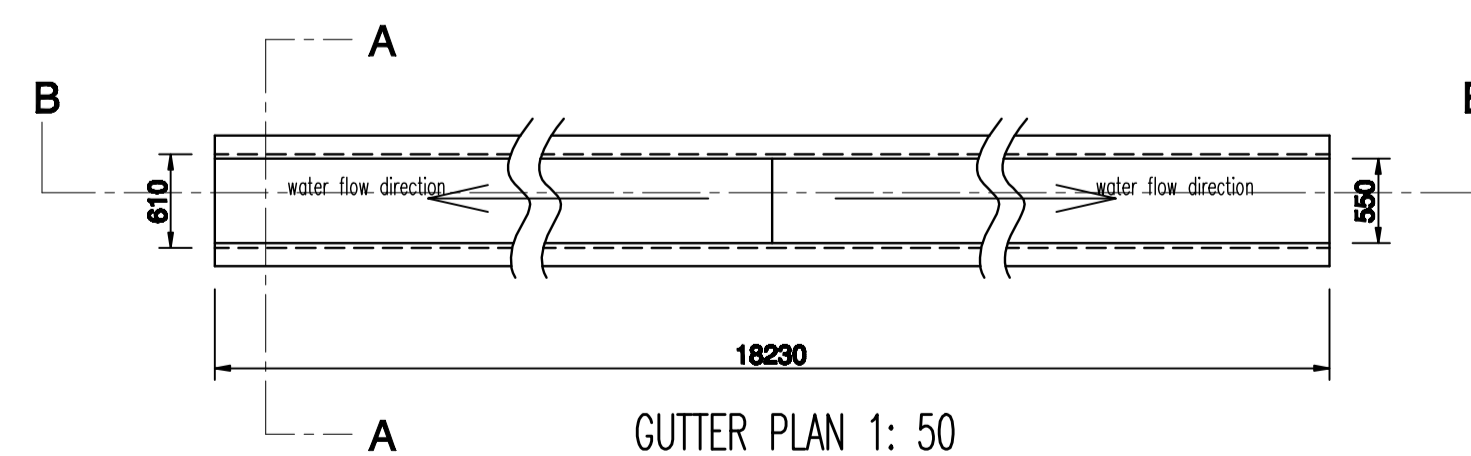

Roof:
Roof Pitch 4°
150 x 50mm Rafter
100 x 50mm Ties & struts
100 x 40mm sw wall plates
75 x 50mm sw purline
225 x 25mm sw fascia board
Galvanized steel roofing sheets

Foundation:
250mm thick gravel
50mm thick well compacted sand
polythene sheet as damp proof memban
BRC mesh ref S193
100mm thick slab
30mm screed finish



AFO - Zimbabwe Office
Harare, Zimbabwe

CITY OF HARARE
DEPARTMENT OF URBAN
PLANNING SERVICES
CITY ARCHITECT'S
DIVISION
CITY ARCHITECT
C. K. T. KURUVONE M&Arch, MAIAZ, MAIAZ

Project:

INFRASTRUCTURE SUPPORT TO GLOBAL FUND FOR TREATMENT OF AIDS, TUBERCULOSIS AND MALARIA (GFATM) - ROUND 8 PHASE II
Construction of New Pharmacy Storage Block at Beatrice Road Infectious Disease Hospital, Harare-Zimbabwe

DRAWING TITLE

SECTIONS

CONTRACT No:

DESIGNED BY: UNOPS

DRAWN BY: UNOPS

APPROVED FOR IMPLEMENTATION:

SCALE: 1:100 @ A1

REVISION No:

DATE: 02 - 09 - 13

CAD DWG No:
ARC BRIDH-UNOPS ZW 03