

Improved Dischargeable Latrine
Mahama Refugee Camp
Kirehe, Rwanda

Floor Plan

Drawn by: Jeff Vedaste NSHIMIYIMANA

Date:
June 2024


Scale:
Not to Scale



UNHCR Representation in Rwanda

Email: nshimiyj@unhcr.org

Corrugated Iron Sheet Roof Cover
 Timber Purlins of 5cm x 7cm
 Eucalyptus Truss

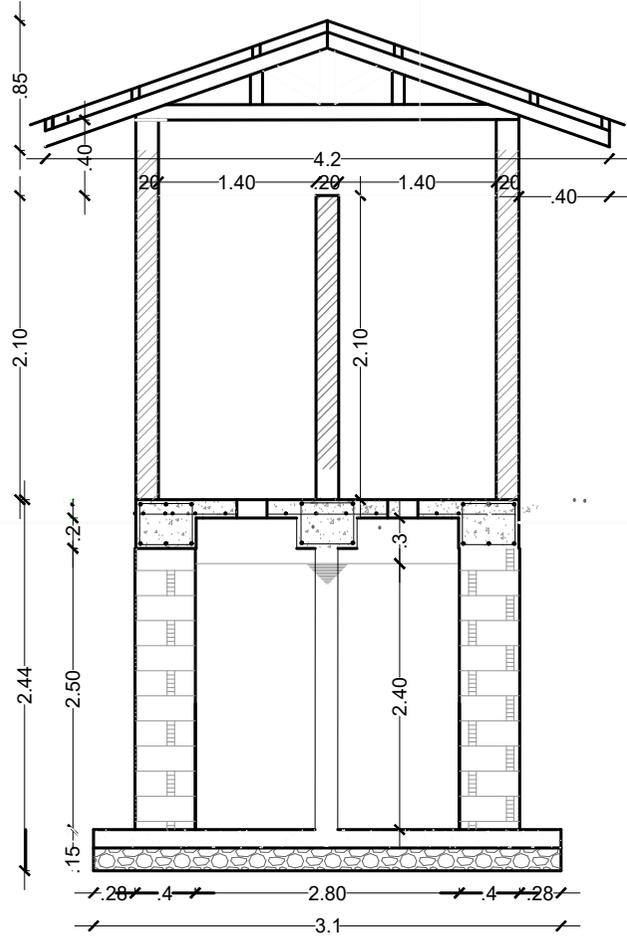

Improved Dischargeable Latrine
Mahama Refugee Camp
Kirehe, Rwanda

Section A - A

Date:
 June 2024


Scale:
 Not to Scale

Drawn by: Jeff Vedaste NSHIMIYIMANA



UNHCR Representation in Rwanda

Email: Nshimiyj@unhcr.org

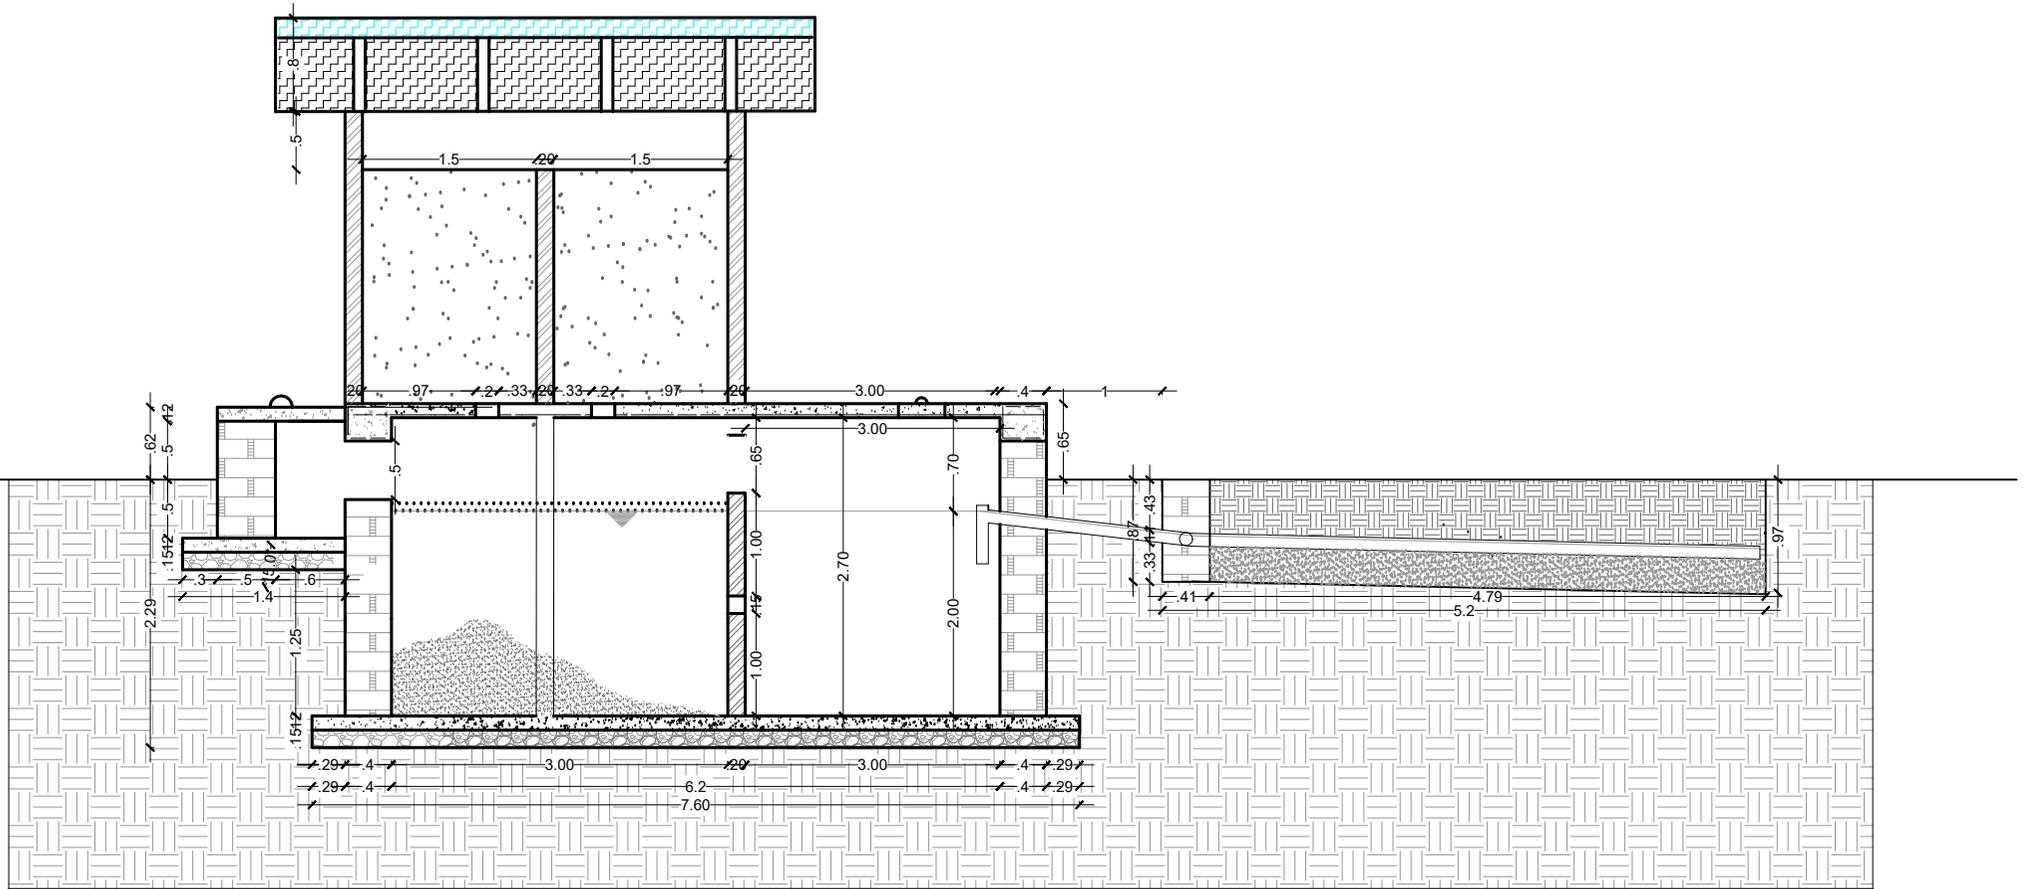


Improved Dischargeable Latrine
Mahama Refugee Camp
Kirehe, Rwanda

Section B - B

Drawn by: Jeff Vedaste NSHIMIYIMANA

Date:
June 2024

Scale:
Not to Scale

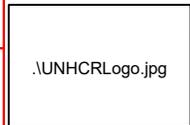

UNHCR Representation in Rwanda

Email: nshimiyj@unhcr.org