


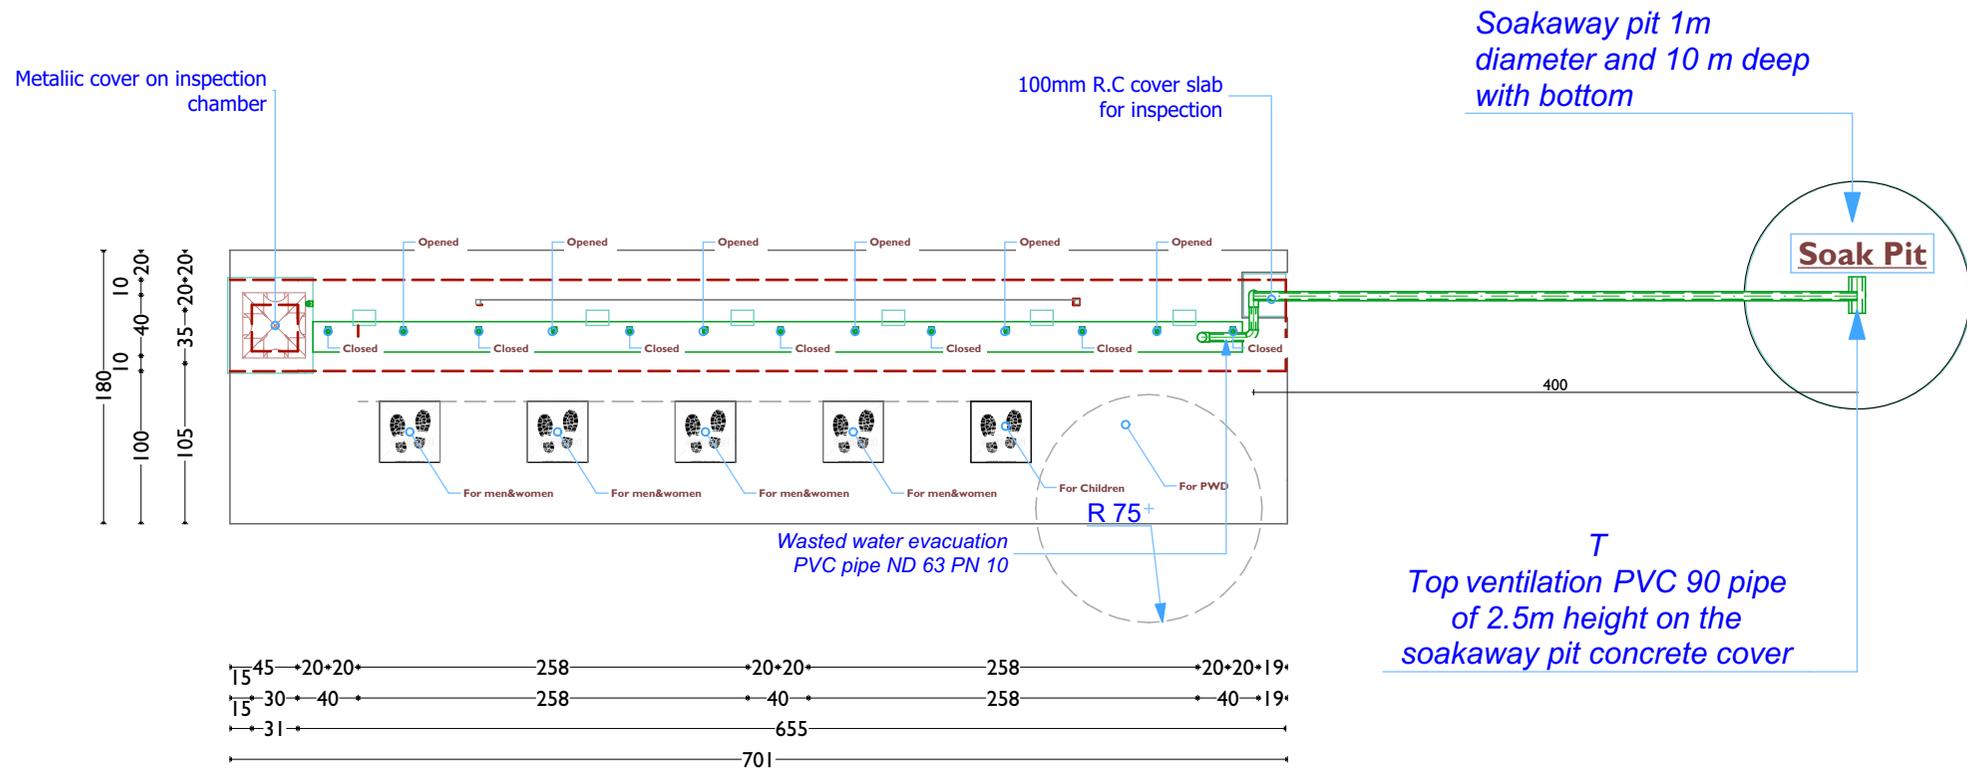

# DESIGN MODEL OF HANDWASHING FACILITY - 6 - BASIN



0.

Foundation





1:50

**Document: Architectural drawing**  
**Drawing detail: Handwashing -6- Basin**  
**Drawing date:...../...../2020**

**Project name:**  
**Proposed Design - Construction of Handwashing facility - School**

**Designed by: WVR Engineers**  
**Paper: A4/A3 Scale: Not specified**  
**All dimensions in centimeters**

# DESIGN MODEL OF HANDWASHING FACILITY - 6 - BASIN

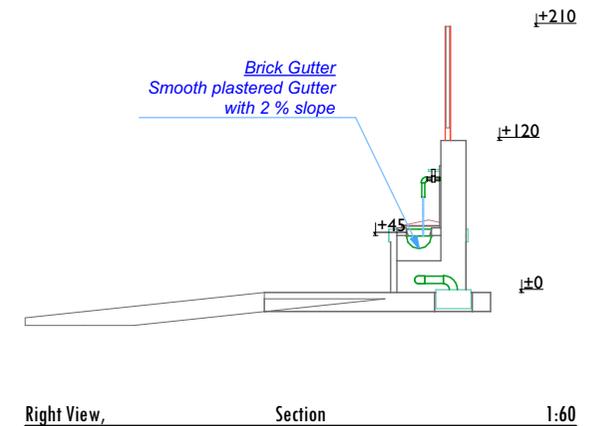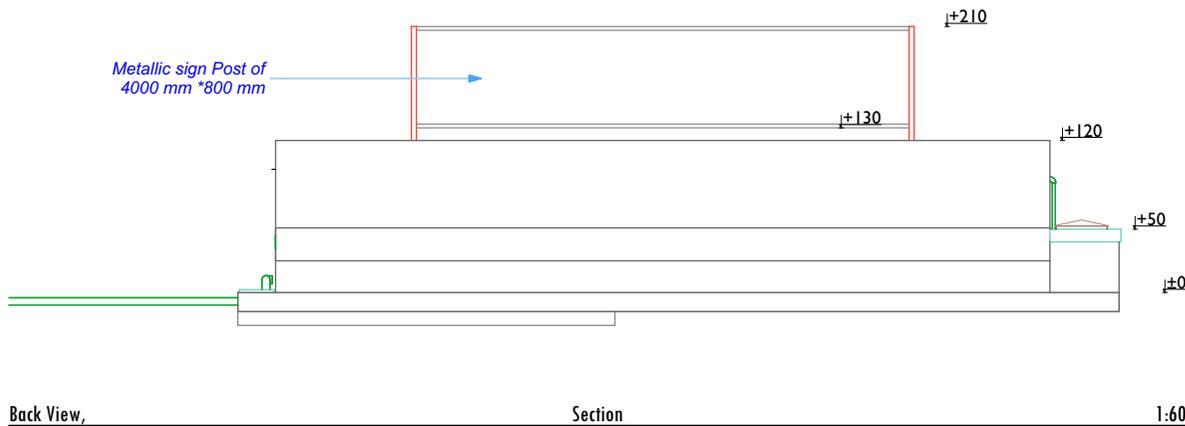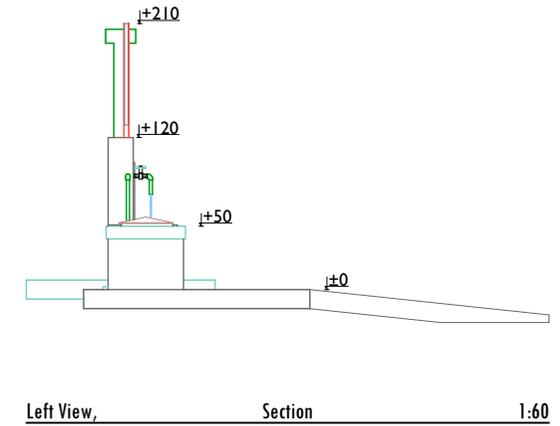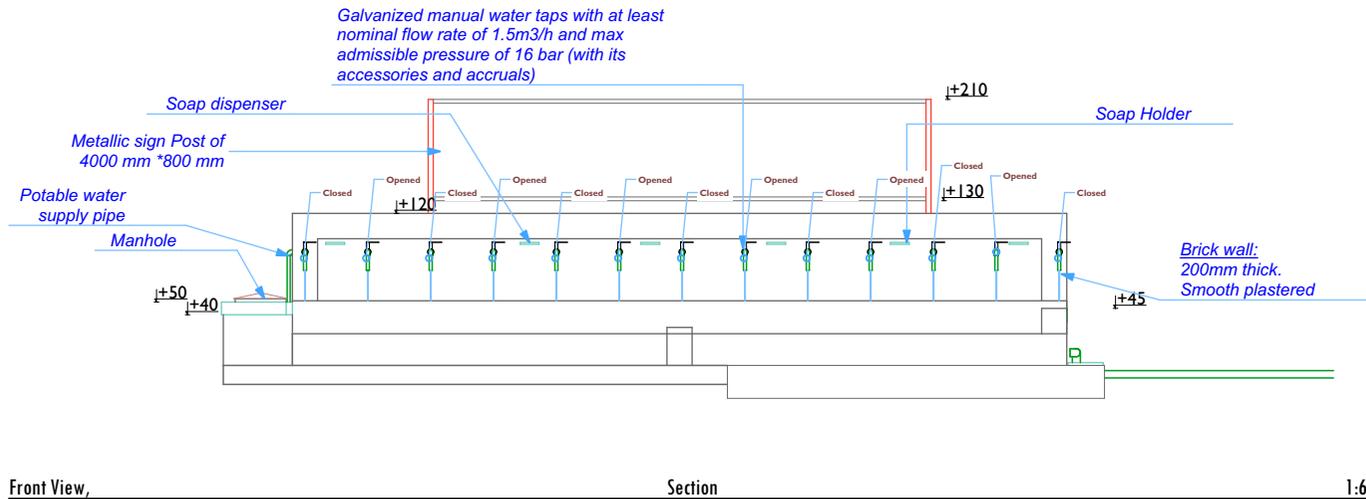


Document: Architectural drawing  
 Drawing detail: Handwashing -6- Basin  
 Drawing date:...../...../2020

Project name:  
 Proposed Design - Construction of  
 Handwashing facility - School

Designed by: WVR Engineers  
 Paper: A4/A3 Scale: Not specified  
 All dimensions in centimeters

# DESIGN MODEL OF HANDWASHING FACILITY - 6 - BASIN

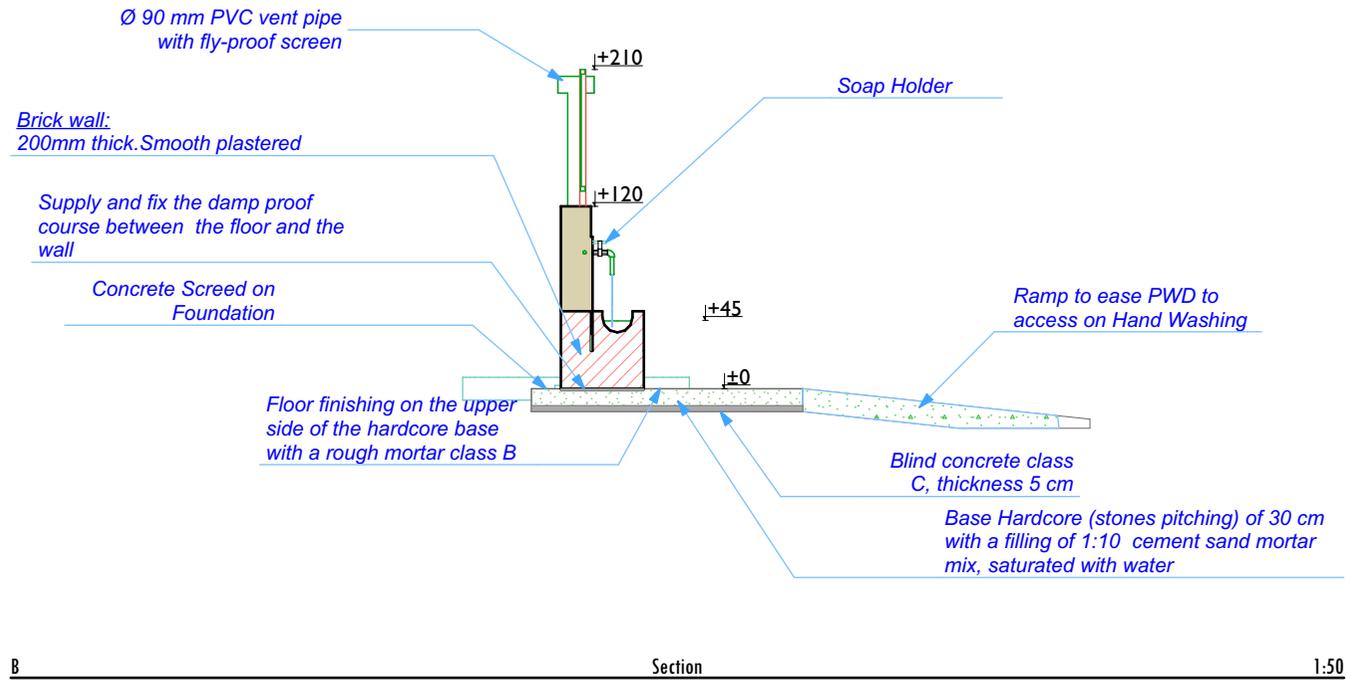

Document: Architectural drawing  
Drawing detail: Handwashing -6- Basin  
Drawing date:...../...../2020

Project name:  
Proposed Design - Construction of  
Handwashing facility - School

Designed by: WVR Engineers  
Paper: A4/A3 Scale: Not specified  
All dimensions in centimeters

