

L[--]01

Ground Floor

1:100

LEGEND

- Existing Walls
- Demolished Walls
- Glass Partition
- New Walls
- Demolished Door
- New Door
- Existing Door to Remain

NOTES

- 01 Provisions that are not in accordance with codes and laws are to be reported to architect before works commence
- 02 All dimensions to be checked on site; written dimensions to be followed are not scaled dimensions, any discrepancies must be reported to the architect before commencement of works

REVISIONS

no.	date	revision
-----	------	----------

PROJECT;

Plot 10, Upper Kololo Terrace, Kampala

CLIENT;



WORK STAGE;


Detailed Drawings

DRAWING TITLE;

Ground Floor



DATE	SCALE	DRAWN	JK
	AS SHOWN	CHECKED	LR
PROJECT. No.	DRG. No.	REVISION	
7003	01		

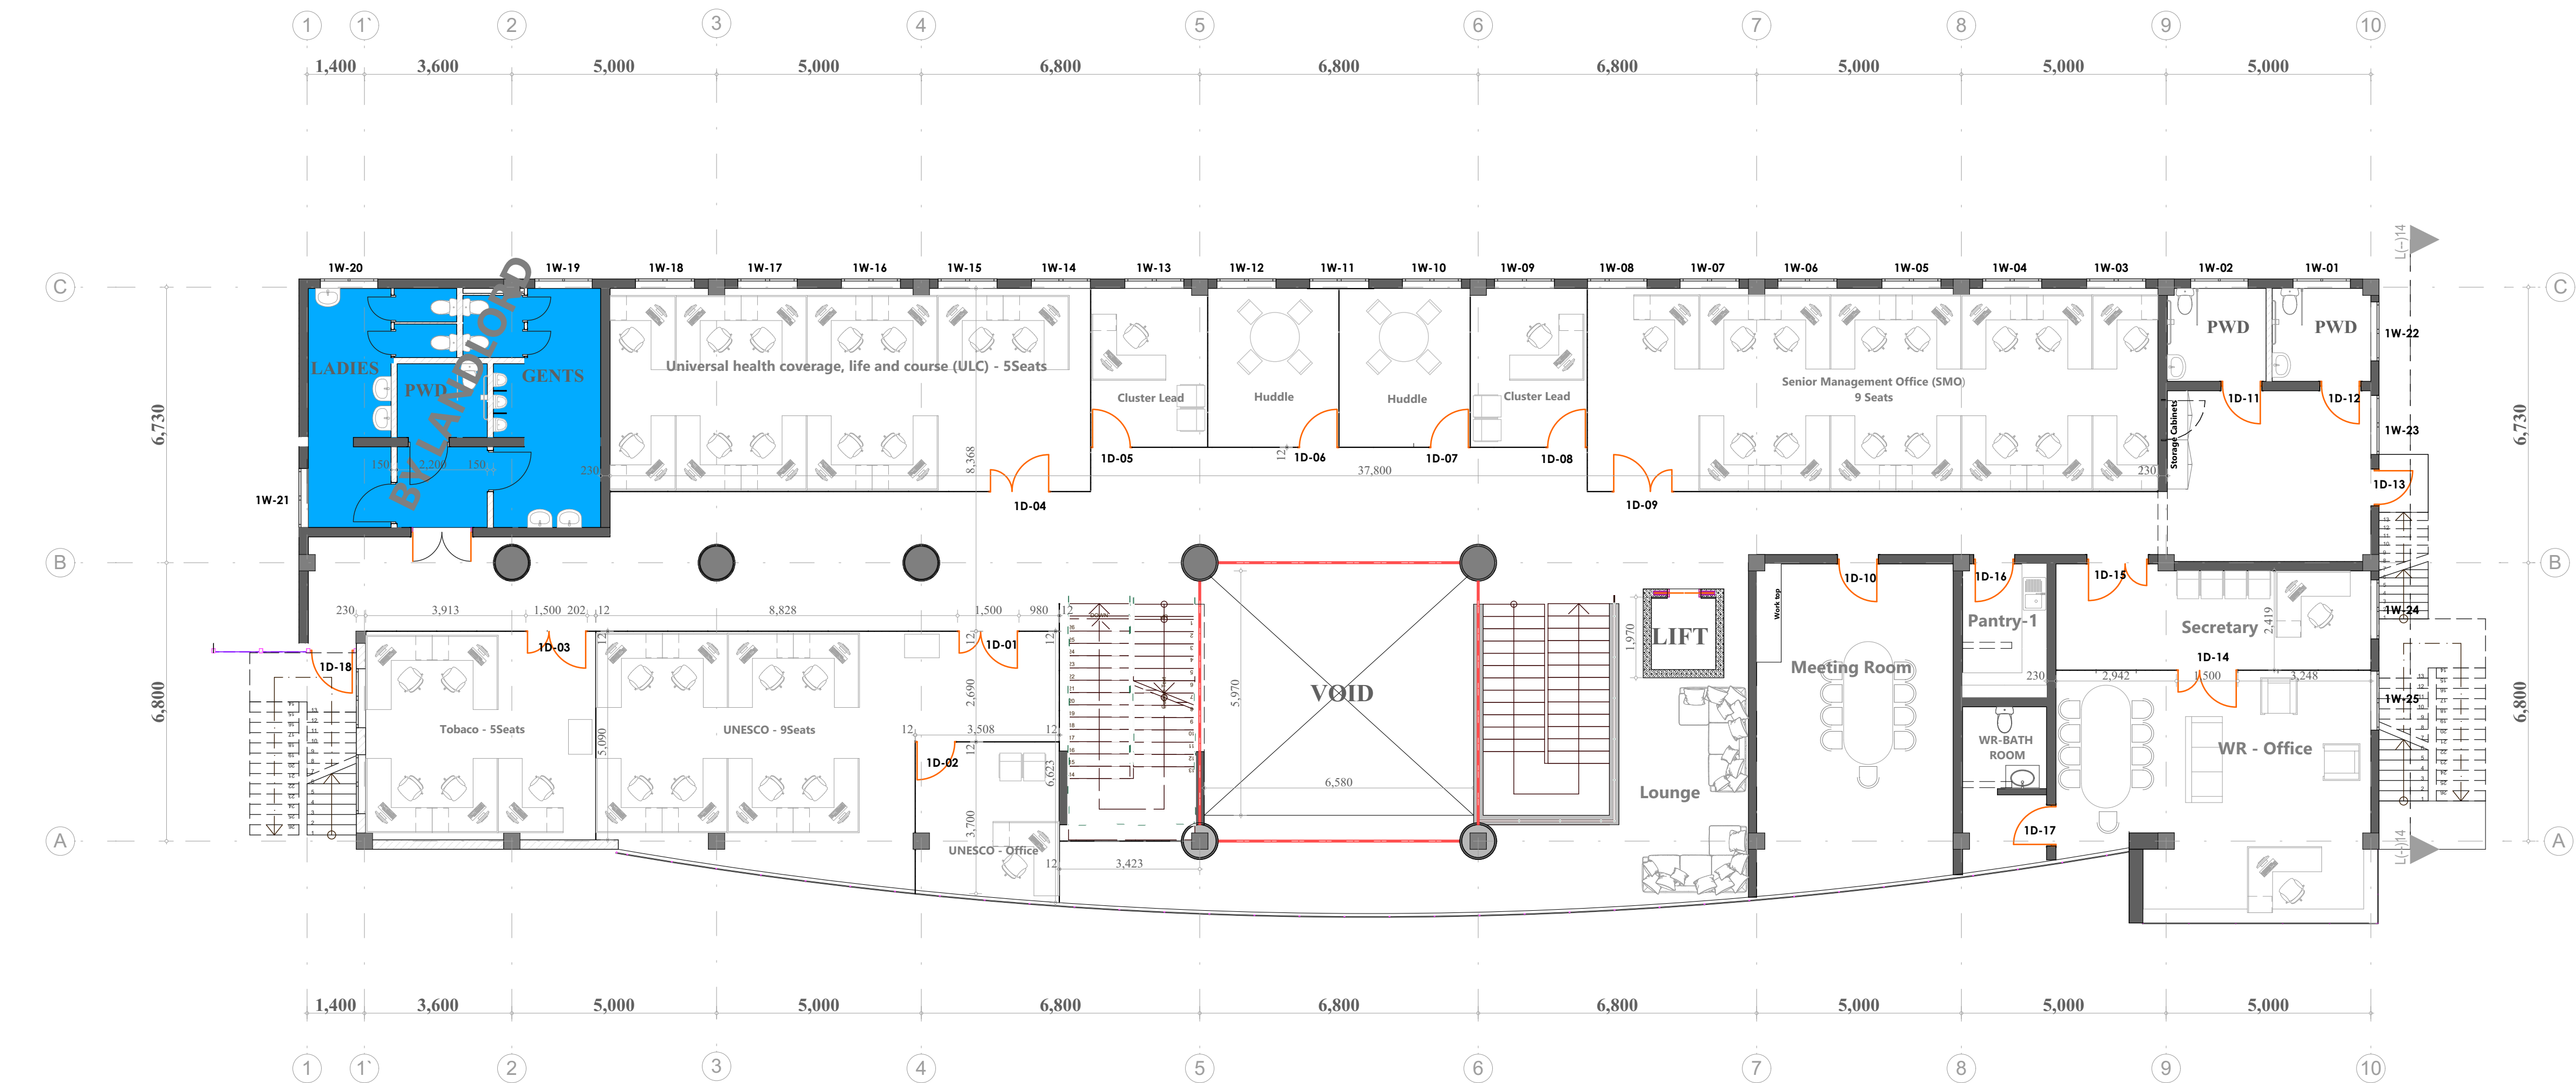

L[--]02 First Floor 1:100

LEGEND

- Existing Walls
- Demolished Walls
- Glass Partition
- New Walls
- Demolished Door
- New Door
- Existing Door to Remain

NOTES

- Provisions that are not in accordance with codes and laws are to be reported to architect before works commence
- All dimensions to be checked on site; written dimensions to be followed are not scaled dimensions, any discrepancies must be reported to the architect before commencement of works

REVISIONS

no.	date	revision
-----	------	----------

PROJECT;

Plot 10, Upper Kololo Terrace, Kampala

CLIENT;



WORK STAGE;

Detailed Drawings

DRAWING TITLE;

First Floor



DATE	SCALE	DRAWN	JK
	AS SHOWN	CHECKED	LR
PROJECT. No.	DRG. No.	REVISION	
7003	02		

Audio -Visual specifications

S. No	Product Code	Description	Qty
1	Ground floor		
	Reception / Waiting area	Digital Signage	
	LGCM-65-5	LOGIC Ceiling Mount Suitable for 42" to 65" Flat Panels with 3ft to 5ft (3ft Fixed & 2ft Adjustable), Max Loading Capacity -50Kg	2
	1290019	CTL-55DS4KV 55" Commercial Display with built in digital signage media player	2
	Conference room		
	16S2028	Sedaolive Rooms 10" Touchscreen Display	1
	15486UXPROEX	UX PRO Series High Precision 86" with atleast 5 yr warranty	1
	15498PROAH	98" PRO Series 4K with atleast 5 yr warranty	1
	LGWM-5598SW	LOGIC Swivel Wall Mount Bracket for 55" to 98" Flat Panels, Max Loading Capacity - 120Kg	2
	Mini-OPS-I7 8550	Mini PC OPS CPU i7 8550U+16G DDR4+256G NGFF+WiFi+CASE+windows10 Pro	2
	1541153	Clevertouch NFC & Pentray for Plus/Pro/Impact high precision Series only	2
	1541052	Clevershare Kit	2
	1541043	High Precision Pens PLUS,PRO,IMPACT (pack of 2)	2
	VS-42H2	4x2 4K HDMI2.0 matrix switcher	1
	GL-PR-H1.8MM-4K	GrandLogic HDMI 2.0V Cable 1.8m Male to Male - 4K@60Hz 18G	4
	VE801-AT-G	HDMI HDBaseT Lite Extender up to 230ft	2
	C-UNIKat-50	Four-Pair U/FTP Cable assembly for DGKat,HDBaseT and LAN-50"	1
	C-UNIKat-150	Four-Pair U/FTP Cable assembly for DGKat,HDBaseT and LAN-150	1
	KT-107	7-Inch Wall & Table Mount PoE Touch Panel	1
	ConCon	Configuration of control	1
	ESW-CHG5	ESW Series Four-Bay Charging Station for Base & Boundary	4
	ESW-R4180DANE	ESW Series Eight Channel Receiver w/ Dante	2
	ESW-T4106E	ESW Series Boundary Microphone Transmitter	4
	ESW-T4107E	ESW Series Mic Desk Stand Transmitter	12
	ES925/21	ES Modular 21" Double Gooseneck w/o power module	12
	ESE-ML	Microline Element with AT8138 for ES933/ES931	12
	ATDM-1012DAN	Digital Smartmixer - 10 input, 12 output with Dante	2
	Cat6	Cat6 cables	5
	ATND1061DAN	Beamforming Array Microphone with Dante	4
	BalCab3	Balanced cables from mics rx to mixer	4
	Other cables	Intagrations cables between rooms / mixers	2
	MY-1090CV	Mimo 10" Myst Link AVoIP Display, Capacitive Touch, HDMI Capture (MY-1090CV)	2
	PTC330UV2	30X Optical Zoom, 4k @ 30fps Camera, *3 tracking modes, *Video /Audio Output : 3G-SDI, HDMI, IP, USB, *Audio Input : MIC/Line in, *WebUI/ PoE+, *Network Protocol, IPv4, TCP, UDP, ARP, IMCP, IGMP, HTTP, DHCP, RTP/RTCP, RTSP, VISCA over IP, *Voice tracking supported	2
	CAT6A	CAT6A Cable with connectors	1
	USB3Ext5m	USB 3 Extension 5m cable	2
	ConferenceMax 7 W/B/B 1St4Pua1Cac-1Rc 2Xbg	Switch two pole 16A 250V,Black color x 1pcs, Multistandard socket, angle 0,Black color x 4pcs, USB Charger, 20W Fast Charging, QC 3.0, Power Delivery, 2 Ports,Black color x 1pcs, Carrier Keystone 1 port,Black color x 1pcs, Connector CAT-6A Network 8P8C RJ-45 QuickPort 8 Wire Twisted Pair, 25mm cable, female to female, Black color x 1pcs Black modules and plastic parts, Black Aluminium case, Power cable: 2m black cable H05VV-F 3x1,5mm ² Power cable plug: 16A 250V Type G UK Plug CE, White Conference top (TBUS)	4

	FlipUpPush 5 B/B 1St2Pua1Cac-1R1H 2Xbg	Switch two pole 16A 250V,Black color x 1pcs, Multistandard socket, angle 0,Black color x 2pcs, USB Charger, 20W Fast Charging, QC 3.0, Power Delivery, 2 Ports,Black color x 1pcs, Carrier Keystone 2 ports,Black color x 1pcs RJ45 CAT6 (CAT6 coupling socket / socket Front: RJ45 female (Keystone fixing), back: RJ45 female Unshielded, Black color x 1pcs, HDMI keystone modul Front: HDMI Female (keystone fixing), Back: HDMI female, Black color x 1pcs Black modules and plastic parts, Black painted steel top plate RAL 9005, Power cable: 2m black cable H05VV-F 3x1,5m iii, Power cable plug: 16A 250V Type G UK Plug CE (TBUS)	2
	CTSpiralB	Cable Transporter Spiral Black	2
	WCT1.2	WireCableTray 1,2m	10
	VE781020-AT	20M True 4K HDMI 2.0 Active Optical Cable (True 4K@20m)	2
	PC-658R F00	6W Clip-in Ceiling Speaker 6inch - White	8
	MA60	9.5" End-user and installer friendly intuitive mixing amplifier 70 - 100 volt / 60 watts, 1 mic/line input, 2 stereo line inputs, left to right 4 level priority system, Emergency in, paging mic with chime, 24V override output	2
	SC-075	Speaker cable 2x075mm	80
	MA3060-19	19" bracket kit for MA30/MA60	2
1st Floor			
Meeting room			
	1652028	Sedaolive Rooms 10" Touchscreen Display	1
	15465UXPROEX	UX PRO Series High Precision 65" Interactive Display	1
	Mini-OPS-15 8250	Mini PC OPS116U with CPU I5 8250+16G DDR4+256G SSD+WIFI+Case +windows10 Pro	1
	1541052	Clevershare Kit	1
	1541153	Clevertouch NFC & Pentray for Plus/Pro/Impact high precision Series only	1
	1541043	High Precision Pens PLUS,PRO,IMPACT (pack of 2)	1
	LGFS-6598	LOGIC Floor Mount Trolley Stand (Sleek) for 65" to 98" Flat Panel Displays. Max Loading Capacity-120Kg	1
	CL- LGFS6598	LOGIC Camera Mount Accessory for LGFS-6598	1
	ER-LGFS6598	LOGIC Equipment Rack Accessory for LGFS-6598	1
	ET-LGFS6598	LOGIC Equipment Tray (Codec mount) Accessory for LGFS-6598	1
	VB342PRO	<ul style="list-style-type: none"> 4K 3X optical zoom lens with 15X zoom Camera 10-element beamforming microphone array Sony 4K True WDR sensor: ultra-crystal-clear image in any lighting 8 meters (27 ft) pickup range 	1
WR's Office			
	UA55BU8000	Samsung 55" UHD Display	2
	BT5003	Byte4 Elite i5-core Series Tiger Lake i5-1135G8 Win 10 Pro 8GB 256GB	1
	LGFS-5565D	Floor Mount Trolley for Dual Display Suitable for 55" to 65" Flat Panels. Max Loading Capacity-80Kg (40Kg+40Kg)	1
	CL- LGFS6598	Camera Mount Accessory for LGFS-5565D	1
	ER-LGFS6598	Equipment Rack Accessory for LGFS-5565D	1
	ET-LGFS6598	Equipment Tray (Codec mount) Accessory for LGFS-5565D	1
	VB342PRO	<ul style="list-style-type: none"> 4K 3X optical zoom lens with 15X zoom 10-element beamforming microphone array Sony 4K True WDR sensor: ultra-crystal-clear image in any lighting 8 meters (27 ft) pickup range 	1
Huddle spaces / rooms			
	1652028	Sedaolive Rooms 10" Touchscreen Display	2
	1290018	CTL-49DS4KV 49" Commercial Display with builtin Airserver - wireless presentation	2
	LGWM-3265T	LOGIC Fixed Wall Mount with Tilt Bracket for 32" to 65" Flat Panels, Max Loading Capacity - 40Kg	2
	SlimFrame 5 W/W 1St2Pub1Cac 5Xbg	5 W/W / 1 x ON/OFF Switch / 2 x power Universal 0° / 1 x USB charging, 1 x A , 1 x C port / power in 5m cable with UK Type G Plug	2
	CTSpiralB	Cable Transporter Spiral Black	2
Waiting area			
	LGCM-65-5	LOGIC Ceiling Mount Suitable for 42" to 65" Flat Panels with 3ft to 5ft (3ft Fixed & 2ft Adjustable), Max Loading Capacity -50Kg	1
	1290019	CTL-55DS4KV 55" Commercial Display with built in digital signage media player	1
2nd Floor			
Huddle spaces / rooms			
	1652028	Sedaolive Rooms 10" Touchscreen Display	2
	1290018	CTL-49DS4KV 49" Commercial Display with builtin Airserver - wireless presentation	2
	LGWM-3265T	LOGIC Fixed Wall Mount with Tilt Bracket for 32" to 65" Flat Panels, Max Loading Capacity - 40Kg	2
	SlimFrame 5 W/W 1St2Pub1Cac 5Xbg	5 W/W / 1 x ON/OFF Switch / 2 x power Universal 0° / 1 x USB charging, 1 x A , 1 x C port / power in 5m cable with UK Type G Plug	2
	CTSpiralB	Cable Transporter Spiral Black	2
Meeting room			
	1652028	Sedaolive Rooms 10" Touchscreen Display	1
	15486UXPROEX	JX PRO Series High Precision 86" Interactive Display	1

	Mini-OPS-15 8250	Mini PC OPS116U with CPU I5 8250U+16G DDR4+256G SSD+WIFI+Case +windows10 Pro	1
	1541052	Clevershare Kit	1
	1541153	Clevertouch NFC & Pentray for Plus/Pro/Impact high precision Series only	1
	1541043	High Precision Pens PLUS,PRO,IMPACT (pack of 2)	1
	LGWM-3790T	LOGIC Fixed Wall Mount with Tilt Bracket for 37" to 90" Flat Panels, Max Loading Capacity - 75Kg	1
	VC550	Dual Lens Camera (CAM550), PTZ optical zoom lens, Secondary fixed lens (AI lens), Speakerphone (FONE540), Dynamic auto framing: secondary AI lens detects all participants, new participants trigger PTZ lens to dynamically re-frame all participants. . Preset framing tracks both preset area and speaker*. . Simultaneous 3-way output: USB, HDMI and IP connections, . Gesture control provides intuitive camera controls, . HDMI Picture in Picture (PIP) function, . Smart gallery** function creates great visibility, . Audio tracking support: Integration with 3rd party ceiling microphone, (Shure/Sennheiser) via AVer Preset Link*** function.	1
		VC520 Pro2 expansion speakerphone with 1 speakerphone cable (10 meters)	1
	USB3.0 CABLE 20M	USB3, 20meter USB cable(USB type A(Male) to type A(Female)	1
	ConferenceMax 7 W/B/B 1St4Pua1Cac-1Rc 2Xbg	Switch two pole 16A 250V,Black color x 1pcs, Multistandard socket, angle 0,Black color x 4pcs, USB Charger, 20W Fast Charging, QC 3.0, Power Delivery, 2 Ports,Black color x 1pcs, Carrier Keystone 1 port,Black color x 1pcs, Connector CAT-6A Network 8P8C RJ-45 QuickPort 8 Wire Twisted Pair, 25mm cable, female to female, Black color x 1pcs, Black modules and plastic parts, Black Aluminium case, Power cable: 2m black cable H05VV-F 3x1,5mm ² , Power cable plug: 16A 250V Type G UK Plug CE, White Conference top (TBU5)	2
	cafeteria - Bluetooth ceiling speaker - for background music		
	3200	lithe Audio Bluetooth Wireless 6.5" Ceiling Speaker (SINGLE - Master)	1
	Breast feeding - Bluetooth ceiling speaker - for background music		
	3200	lithe Audio Bluetooth Wireless 6.5" Ceiling Speaker (SINGLE - Master)	1