

KEY PLAN

THIS DRAWING IS A COPYRIGHT. DO NOT SCALE FROM THE DRAWING. THE CONTRACTOR AND HIS SUB-CONTRACTORS ARE TO VERIFY ALL DIMENSIONS ON SITE BEFORE MAKING SHOP DRAWINGS OR COMMENCING MANUFACTURE.

United Nation Development Programme
UNDP Lebanon
Conflict Prevention and Recovery Programme
P.O.Box: 11-3216 Beirut, Lebanon
Tel: 961 1 962491

PROGRAMME:
COMMUNITY SECURITY AND ACCESS TO JUSTICE

PROJECT NAME:
SPIRAL BUILDING ROOFING WORKS

LEGEND:

NOTES:


0	---	---	GENERAL REVISION	---
REV	BY	Date	Description	Appr.
PROJECT NBR. ---				
PROJECT PHASE TENDER				
DISCIPLINE CIVIL ENGINEERING				
SECTOR				
BUILDING				
DESIGNED ---				
DRAWN ---				
CHECKED ---				
APPROVED				
DATE			15 JUNE 2017	
SCALE			1: 10 cm	
SHEET SIZE			A1	

Title
ROUMIEH CENTRAL PRISON
SPIRAL BUILDING
LOWER ROOF

Sheet 1 OF 1



SBR-TD-AR-01-REV.0

Project Number | Phase | Type | Drawing Number | Revision

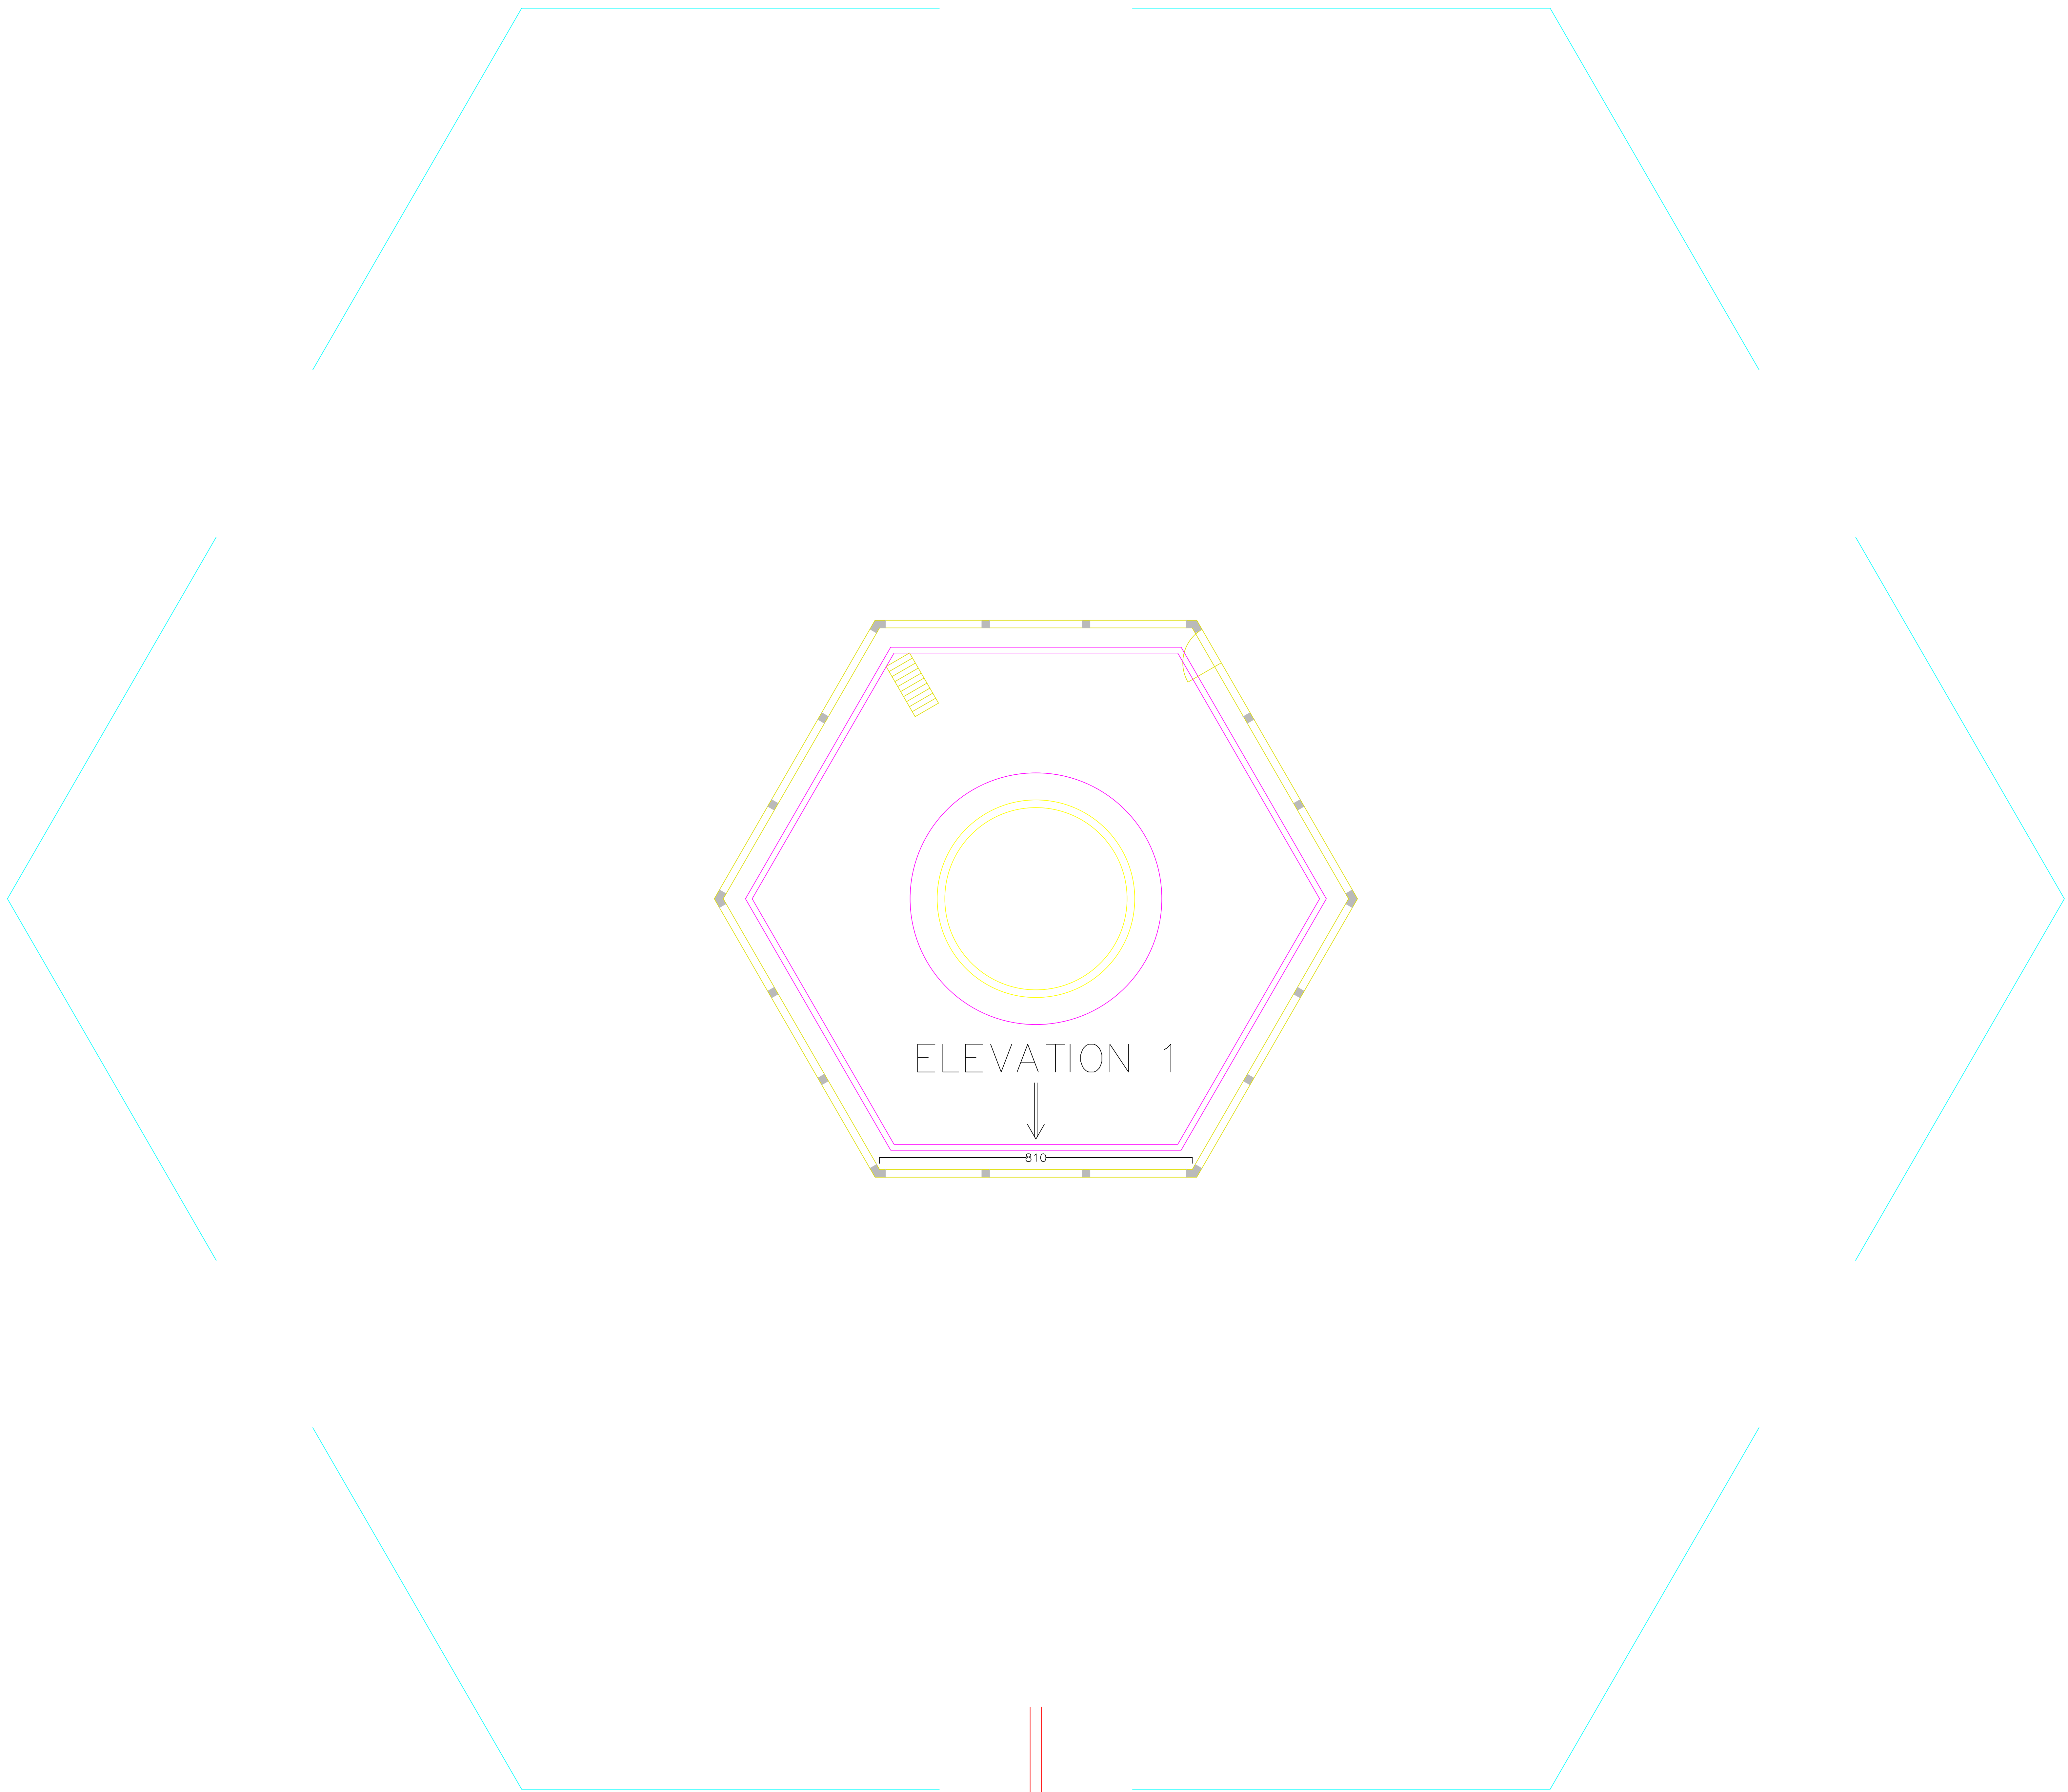

Tunnel to Juveniles

ROOF LOWER LEVEL

 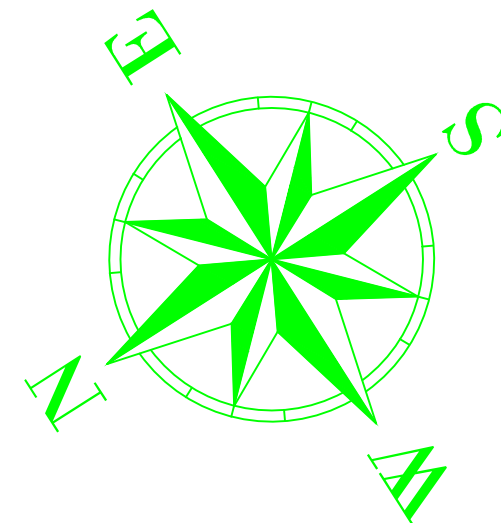

KEY PLAN

THIS DRAWING IS A COPYRIGHT. DO NOT SCALE FROM THE DRAWING. THE CONTRACTOR AND HIS SUB-CONTRACTORS ARE TO VERIFY ALL DIMENSIONS ON SITE BEFORE MAKING SHOP DRAWINGS OR COMMENCING MANUFACTURE.

United Nation Development Programme
UNDP Lebanon
Conflict Prevention and Recovery Programme
P.O.Box: 11-3216 Beirut, Lebanon
Tel: 961 1 962491
Empowered lives.
Resilient nations.

PROGRAMME:
COMMUNITY SECURITY AND ACCESS TO JUSTICE

PROJECT NAME:
SPIRAL BUILDING ROOFING WORKS

LEGEND:

NOTES:


0	---	---	GENERAL REVISION	---
REV	BY	Date	Description	Appr.
PROJECT NBR. ---				
PROJECT PHASE TENDER				
DISCIPLINE CIVIL ENGINEERING				
SECTOR				
BUILDING				
DESIGNED ---				
DRAWN ---				
CHECKED ---				
APPROVED				
DATE		15 JUNE 2017		
SCALE		1: 10 cm		
SHEET SIZE		A1		

Title
ROUMIEH CENTRAL PRISON
SPIRAL BUILDING
UPPER ROOF

Sheet 1 OF 1

SBR-TD-AR-02-REV.0

Project Number | Phase | Type | Drawing Number | Revision


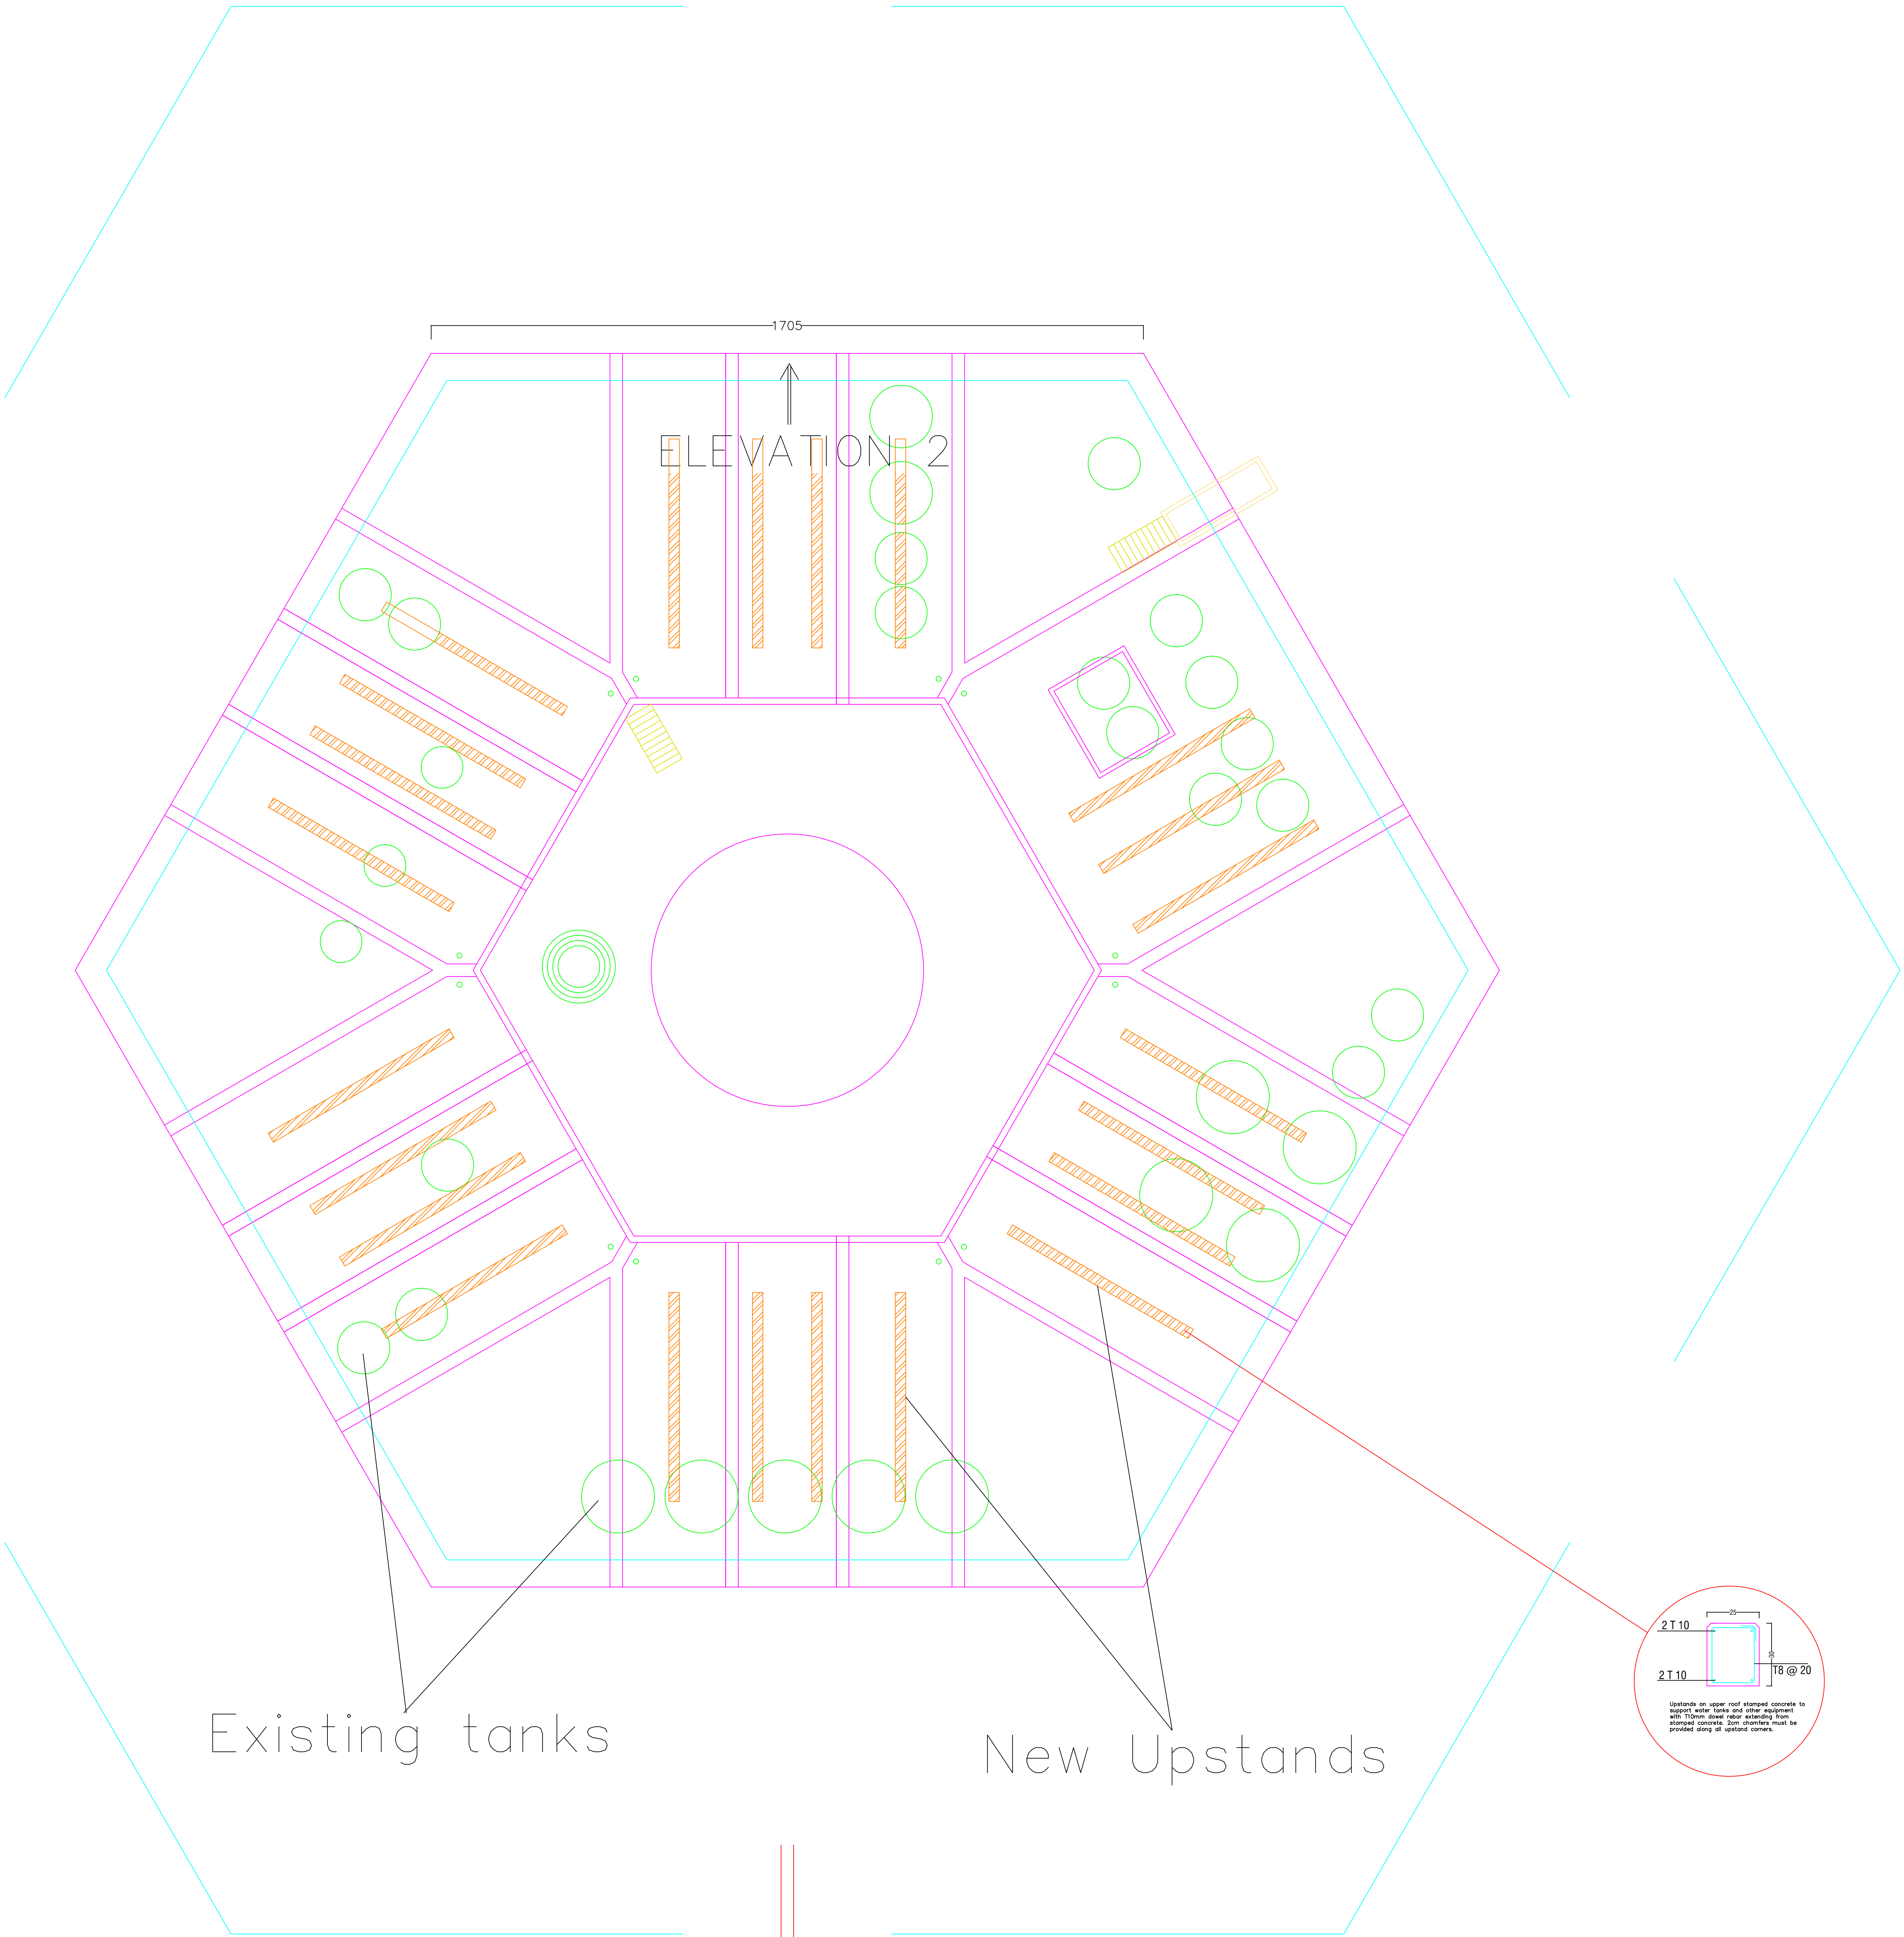


Existing tanks

New Upstands

Tunnel to
Juveniles

ROOF UPPER LEVEL

 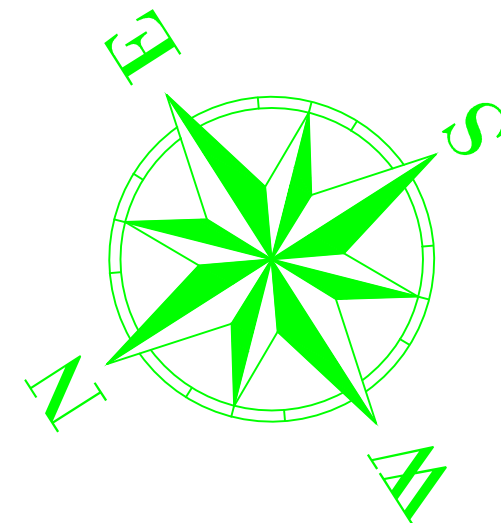

KEY PLAN

THIS DRAWING IS A COPYRIGHT. DO NOT SCALE FROM THE DRAWING. THE CONTRACTOR AND HIS SUB-CONTRACTORS ARE TO VERIFY ALL DIMENSIONS ON SITE BEFORE MAKING SHOP DRAWINGS OR COMMENCING MANUFACTURE.

United Nation Development Programme
UNDP Lebanon
Conflict Prevention and Recovery Programme
P.O.Box: 11-3216 Beirut, Lebanon
Tel: 961 1 962491

PROGRAMME:
COMMUNITY SECURITY AND ACCESS TO JUSTICE

PROJECT NAME:
SPIRAL BUILDING ROOFING WORKS


LEGEND:

NOTES:

0	---	---	GENERAL REVISION	---
REV	BY	Date	Description	Appr.
PROJECT NBR. ---				
PROJECT PHASE TENDER				
DISCIPLINE CIVIL ENGINEERING				
SECTOR				
BUILDING				
DESIGNED ---				
DRAWN ---				
CHECKED ---				
APPROVED				
DATE			15 JUNE 2017	
SCALE			1: 10 cm	
SHEET SIZE			A1	



Title
ROUMIEH CENTRAL PRISON
SPIRAL BUILDING
SLOPED ROOF

Sheet 1 OF 1
SBR-TD-AR-03-REV.0
Project Number | Phase | Type | Drawing Number | Revision

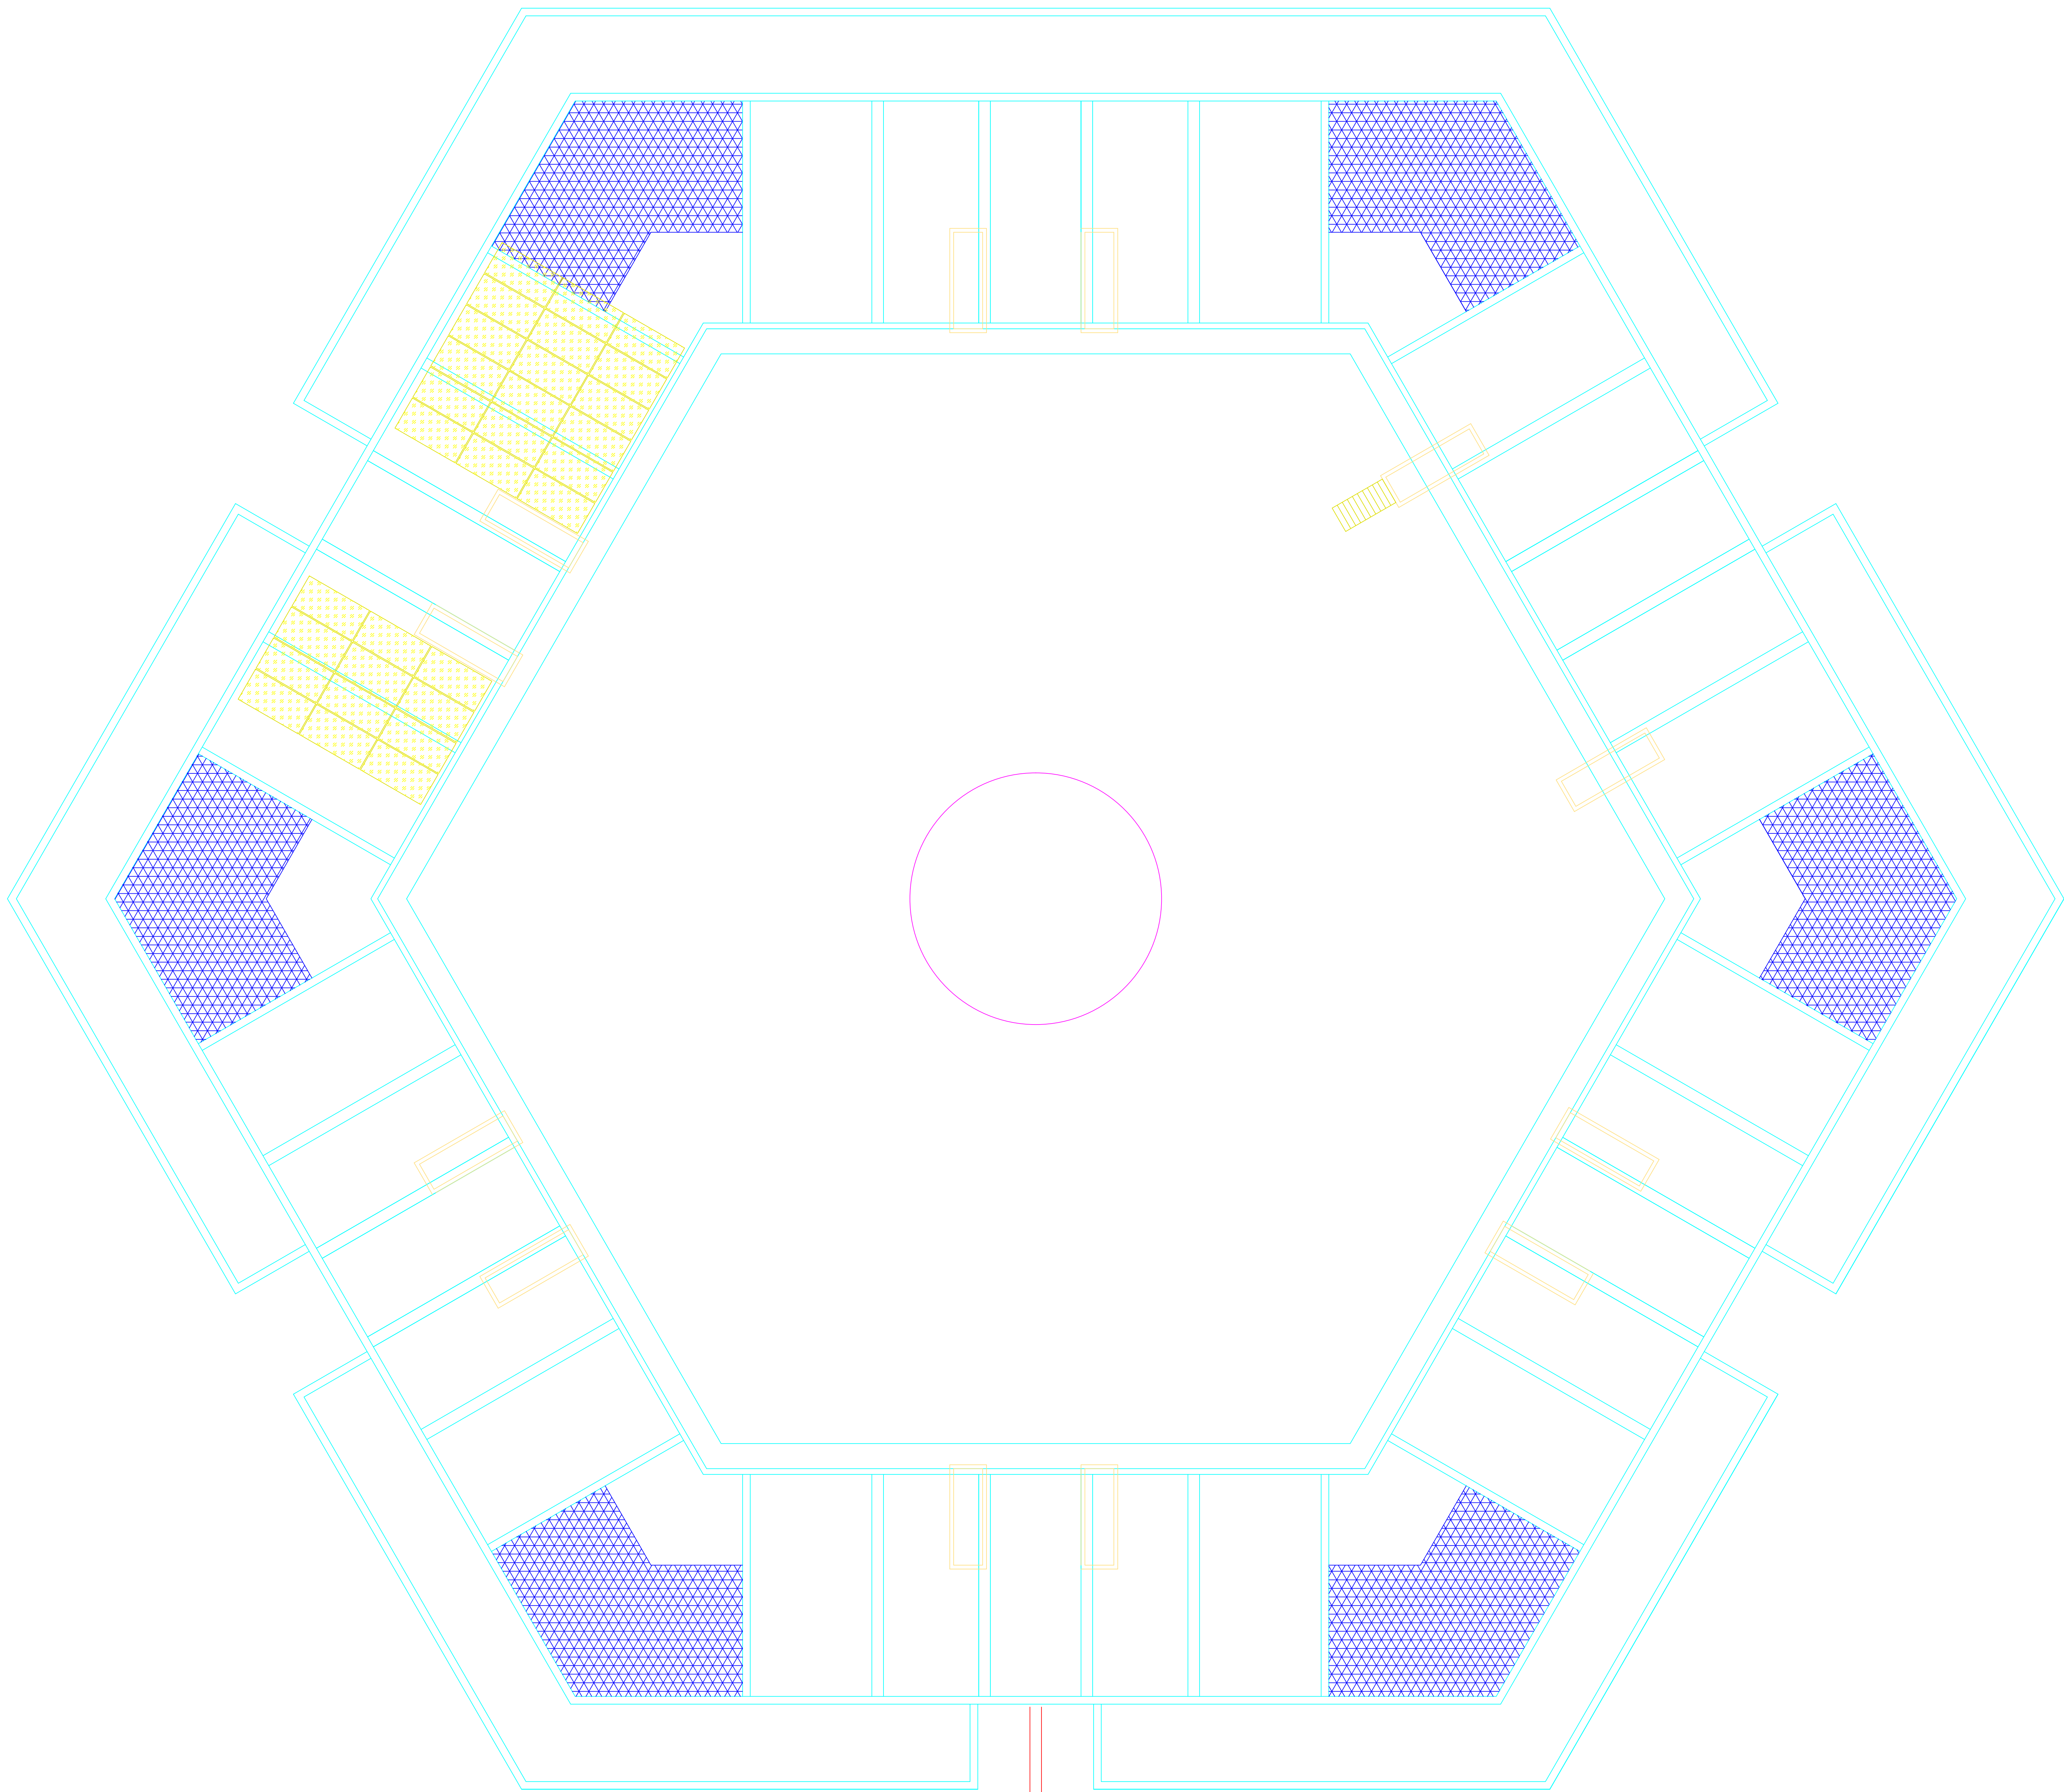

Tunnel to Juveniles

ROOF SLOPED AREA

 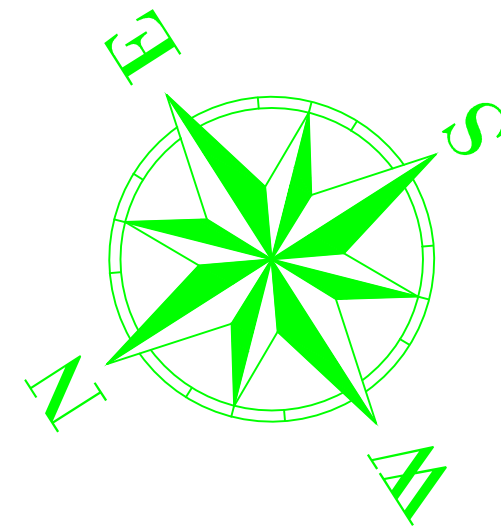

KEY PLAN

THIS DRAWING IS A COPYRIGHT. DO NOT SCALE FROM THE DRAWING.
THE CONTRACTOR AND HIS SUB-CONTRACTORS ARE TO VERIFY ALL DIMENSIONS ON SITE BEFORE MAKING SHOP DRAWINGS OR COMMENCING MANUFACTURE.

 United Nation Development Programme
UNDP Lebanon
Conflict Prevention and Recovery Programme
P.O.Box: 11-3216 Beirut, Lebanon
Tel: 961 1 962491
Empowered lives.
Resilient nations.

PROGRAMME:
COMMUNITY SECURITY AND ACCESS TO JUSTICE

PROJECT NAME:
SPIRAL BUILDING ROOFING WORKS

LEGEND:

NOTES:


0	---	---	GENERAL REVISION	---
REV	BY	Date	Description	Appr.
PROJECT NBR. ---				
PROJECT PHASE TENDER				
DISCIPLINE CIVIL ENGINEERING				
SECTOR				
BUILDING				
DESIGNED ---				
DRAWN ---				
CHECKED ---				
APPROVED				
DATE			15 JUNE 2017	
SCALE			1: 10 cm	
SHEET SIZE			A1	

Title
ROUMIEH CENTRAL PRISON
SPIRAL BUILDING
OVERALL ROOF

Sheet 1 OF 1


SBR-TD-AR-04-REV.0

Project Number | Phase | Type | Drawing Number | Revision

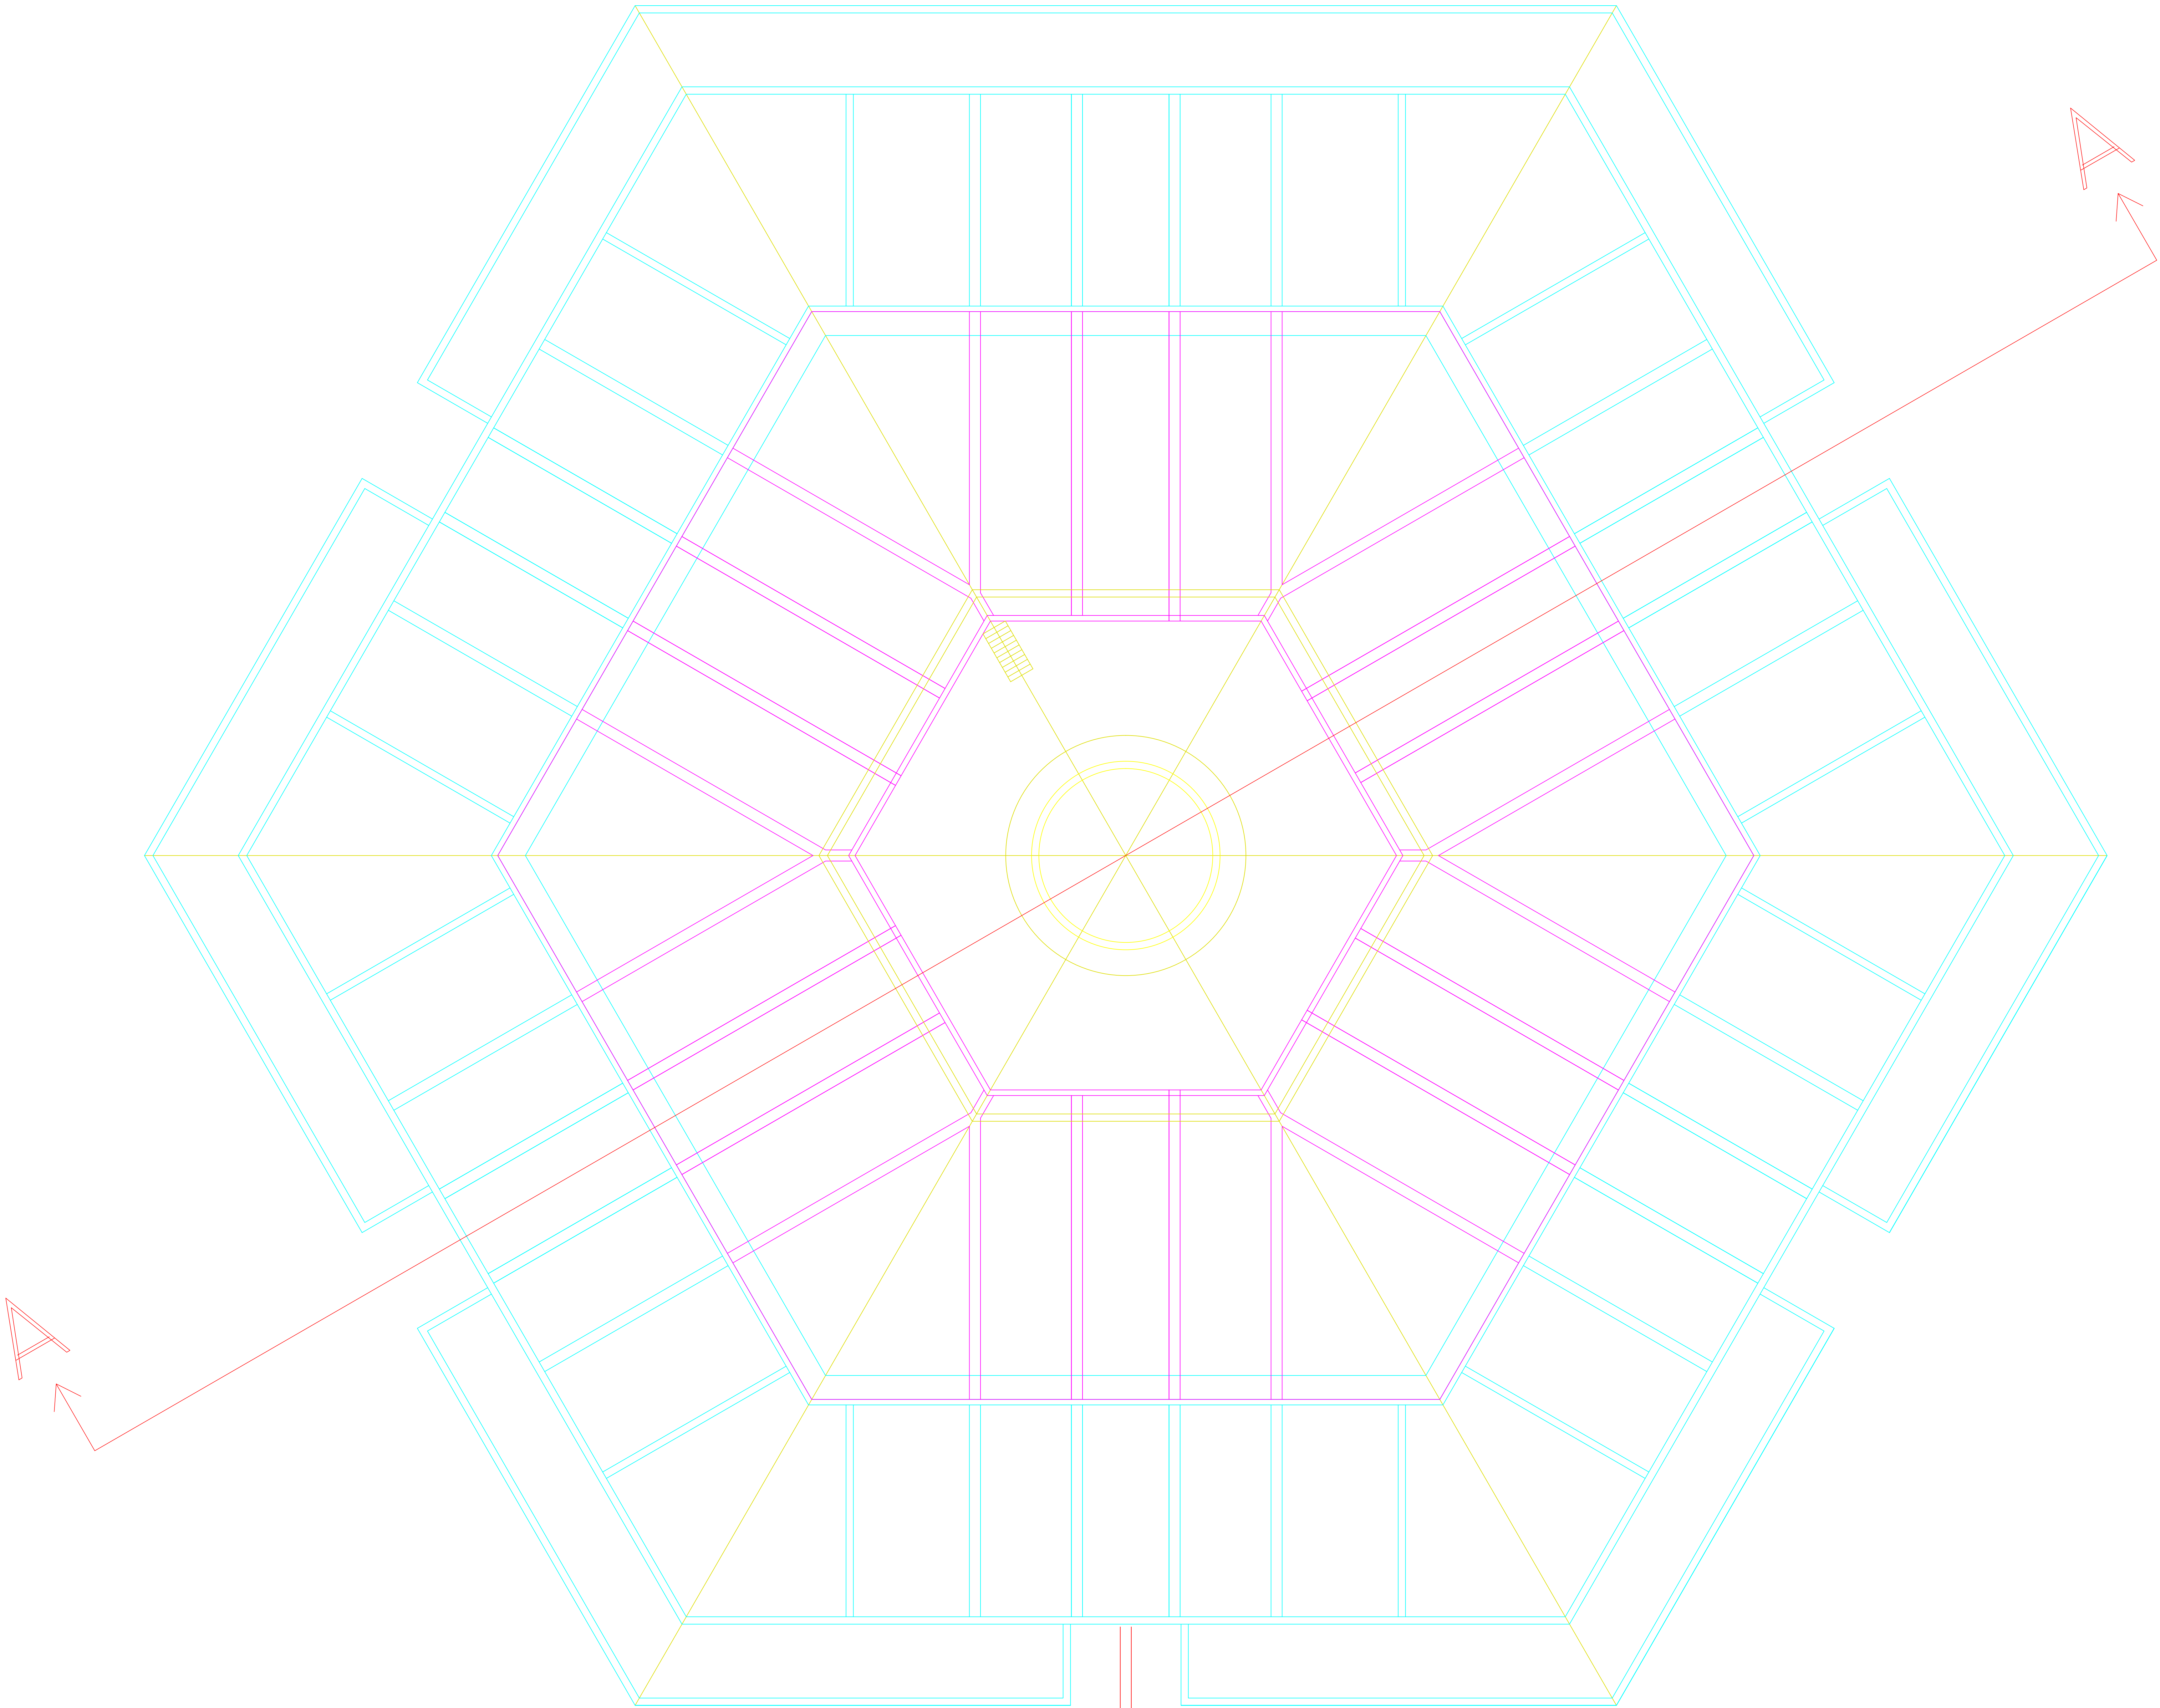


Tunnel to Juveniles


ROOF OVERALL VIEW

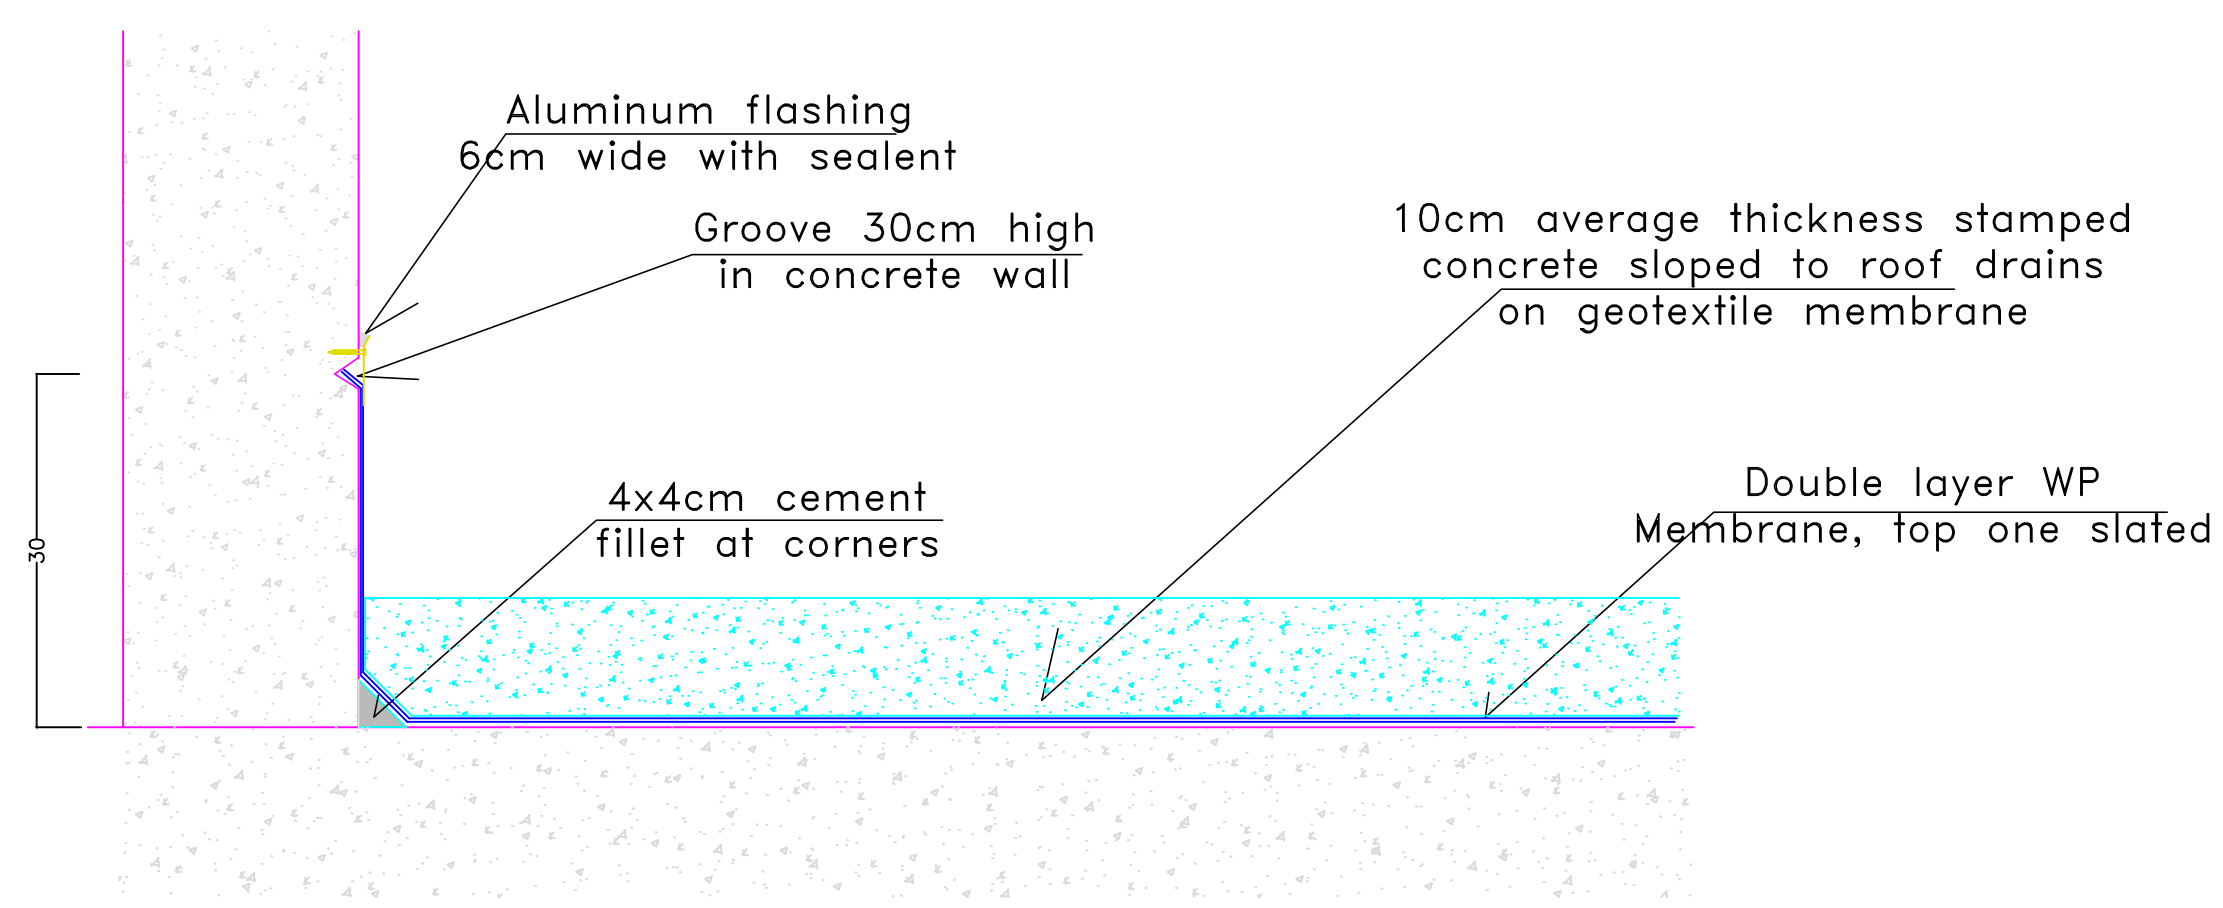


Roof side Wall
Waterproofing Detail

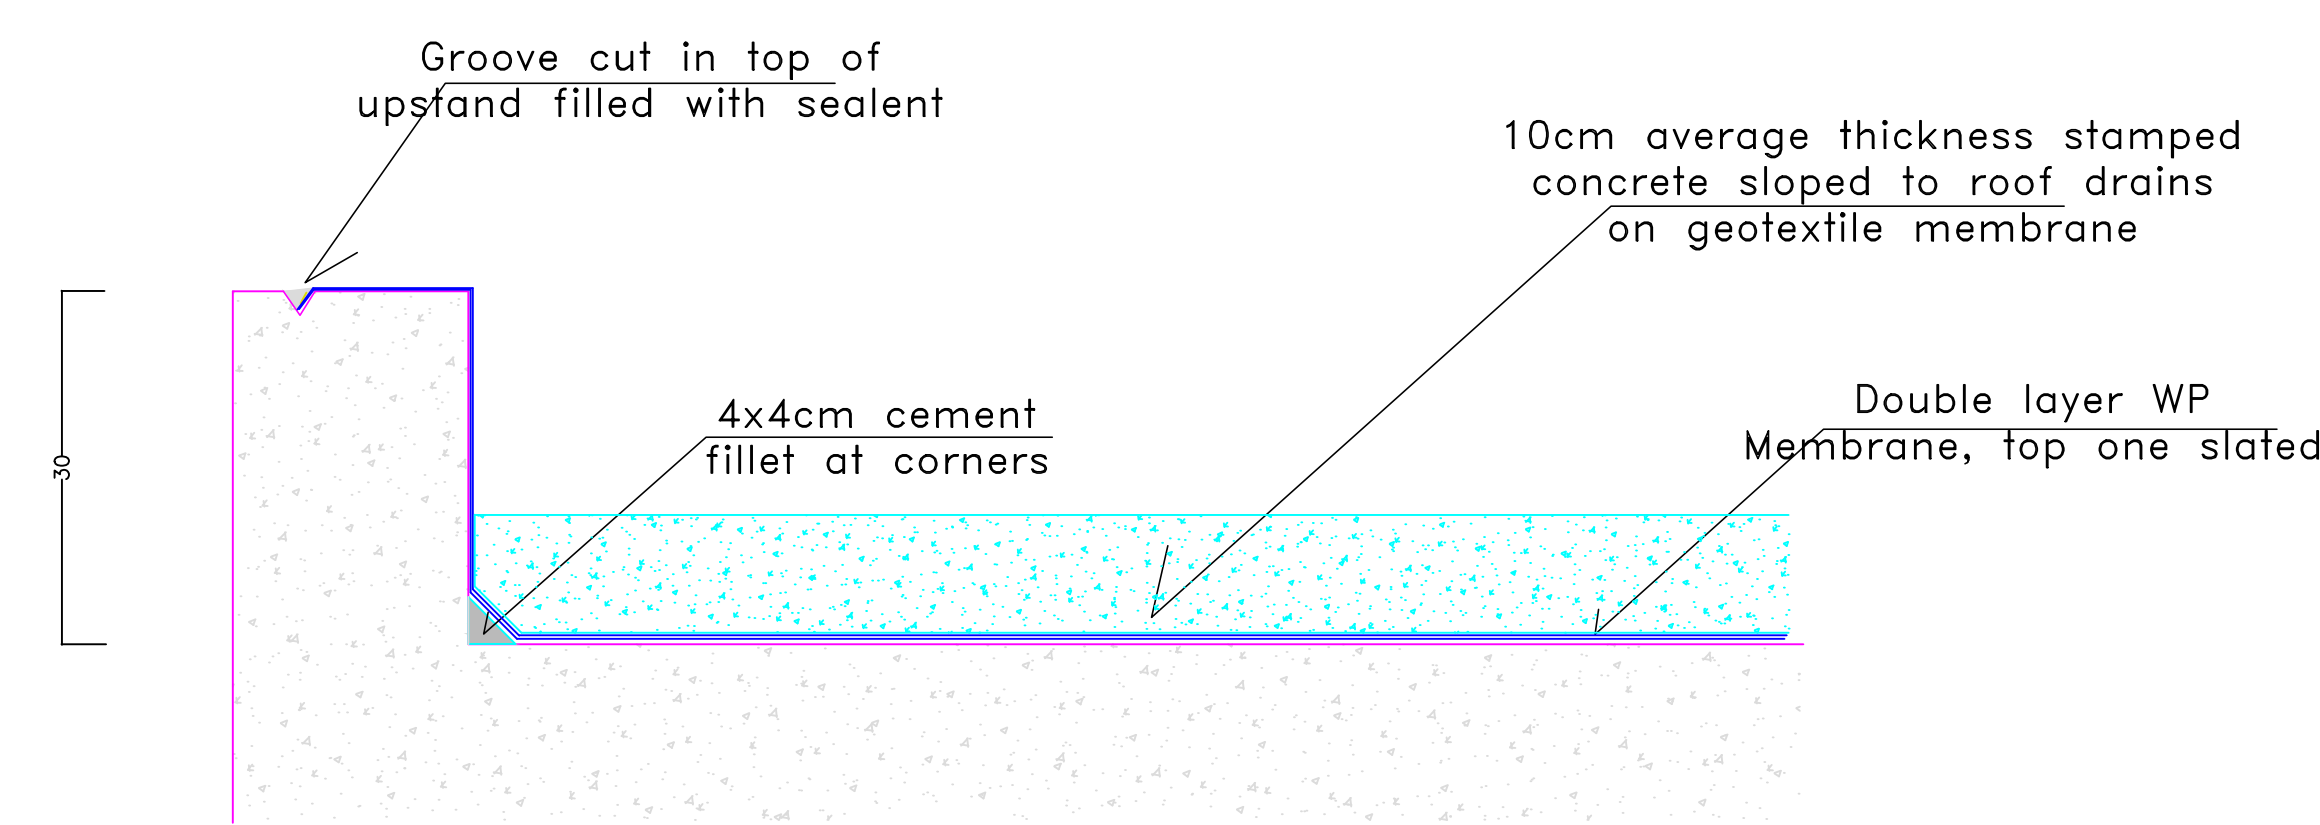


Roof side Upstand
Waterproofing Detail

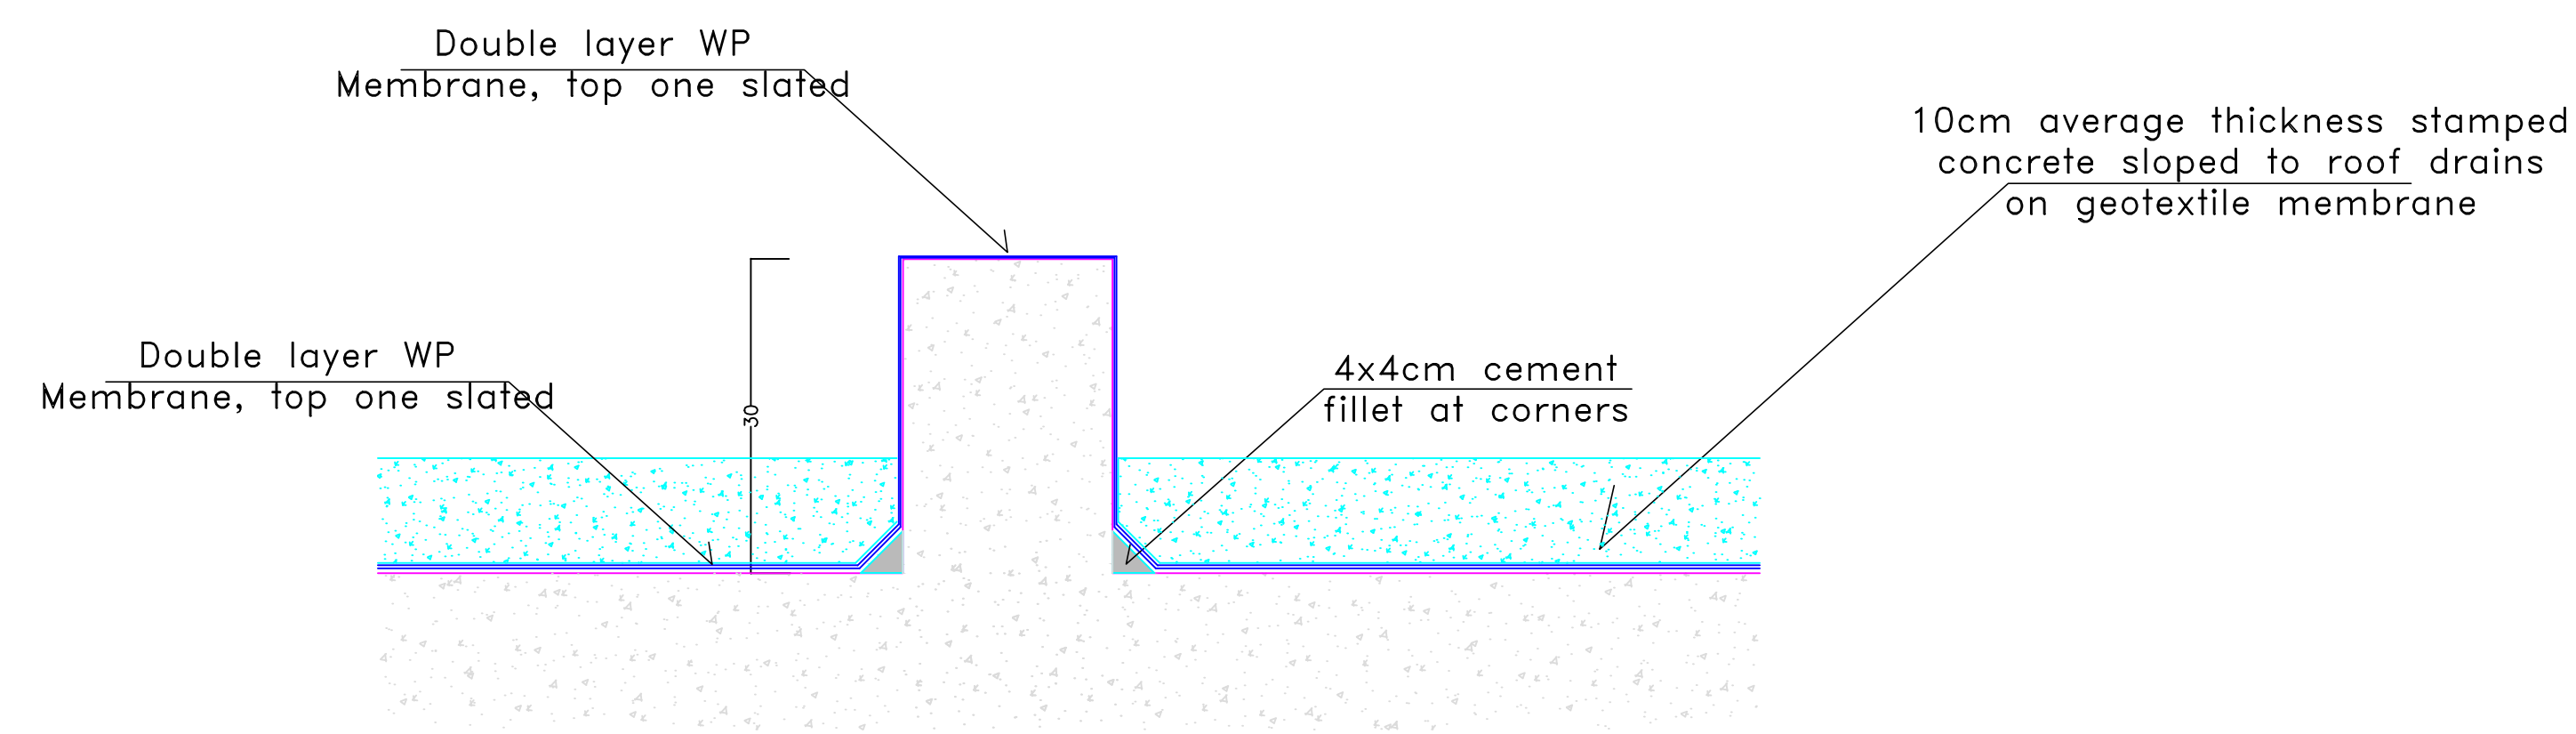

Upper Roof internal Upstand
Waterproofing Detail

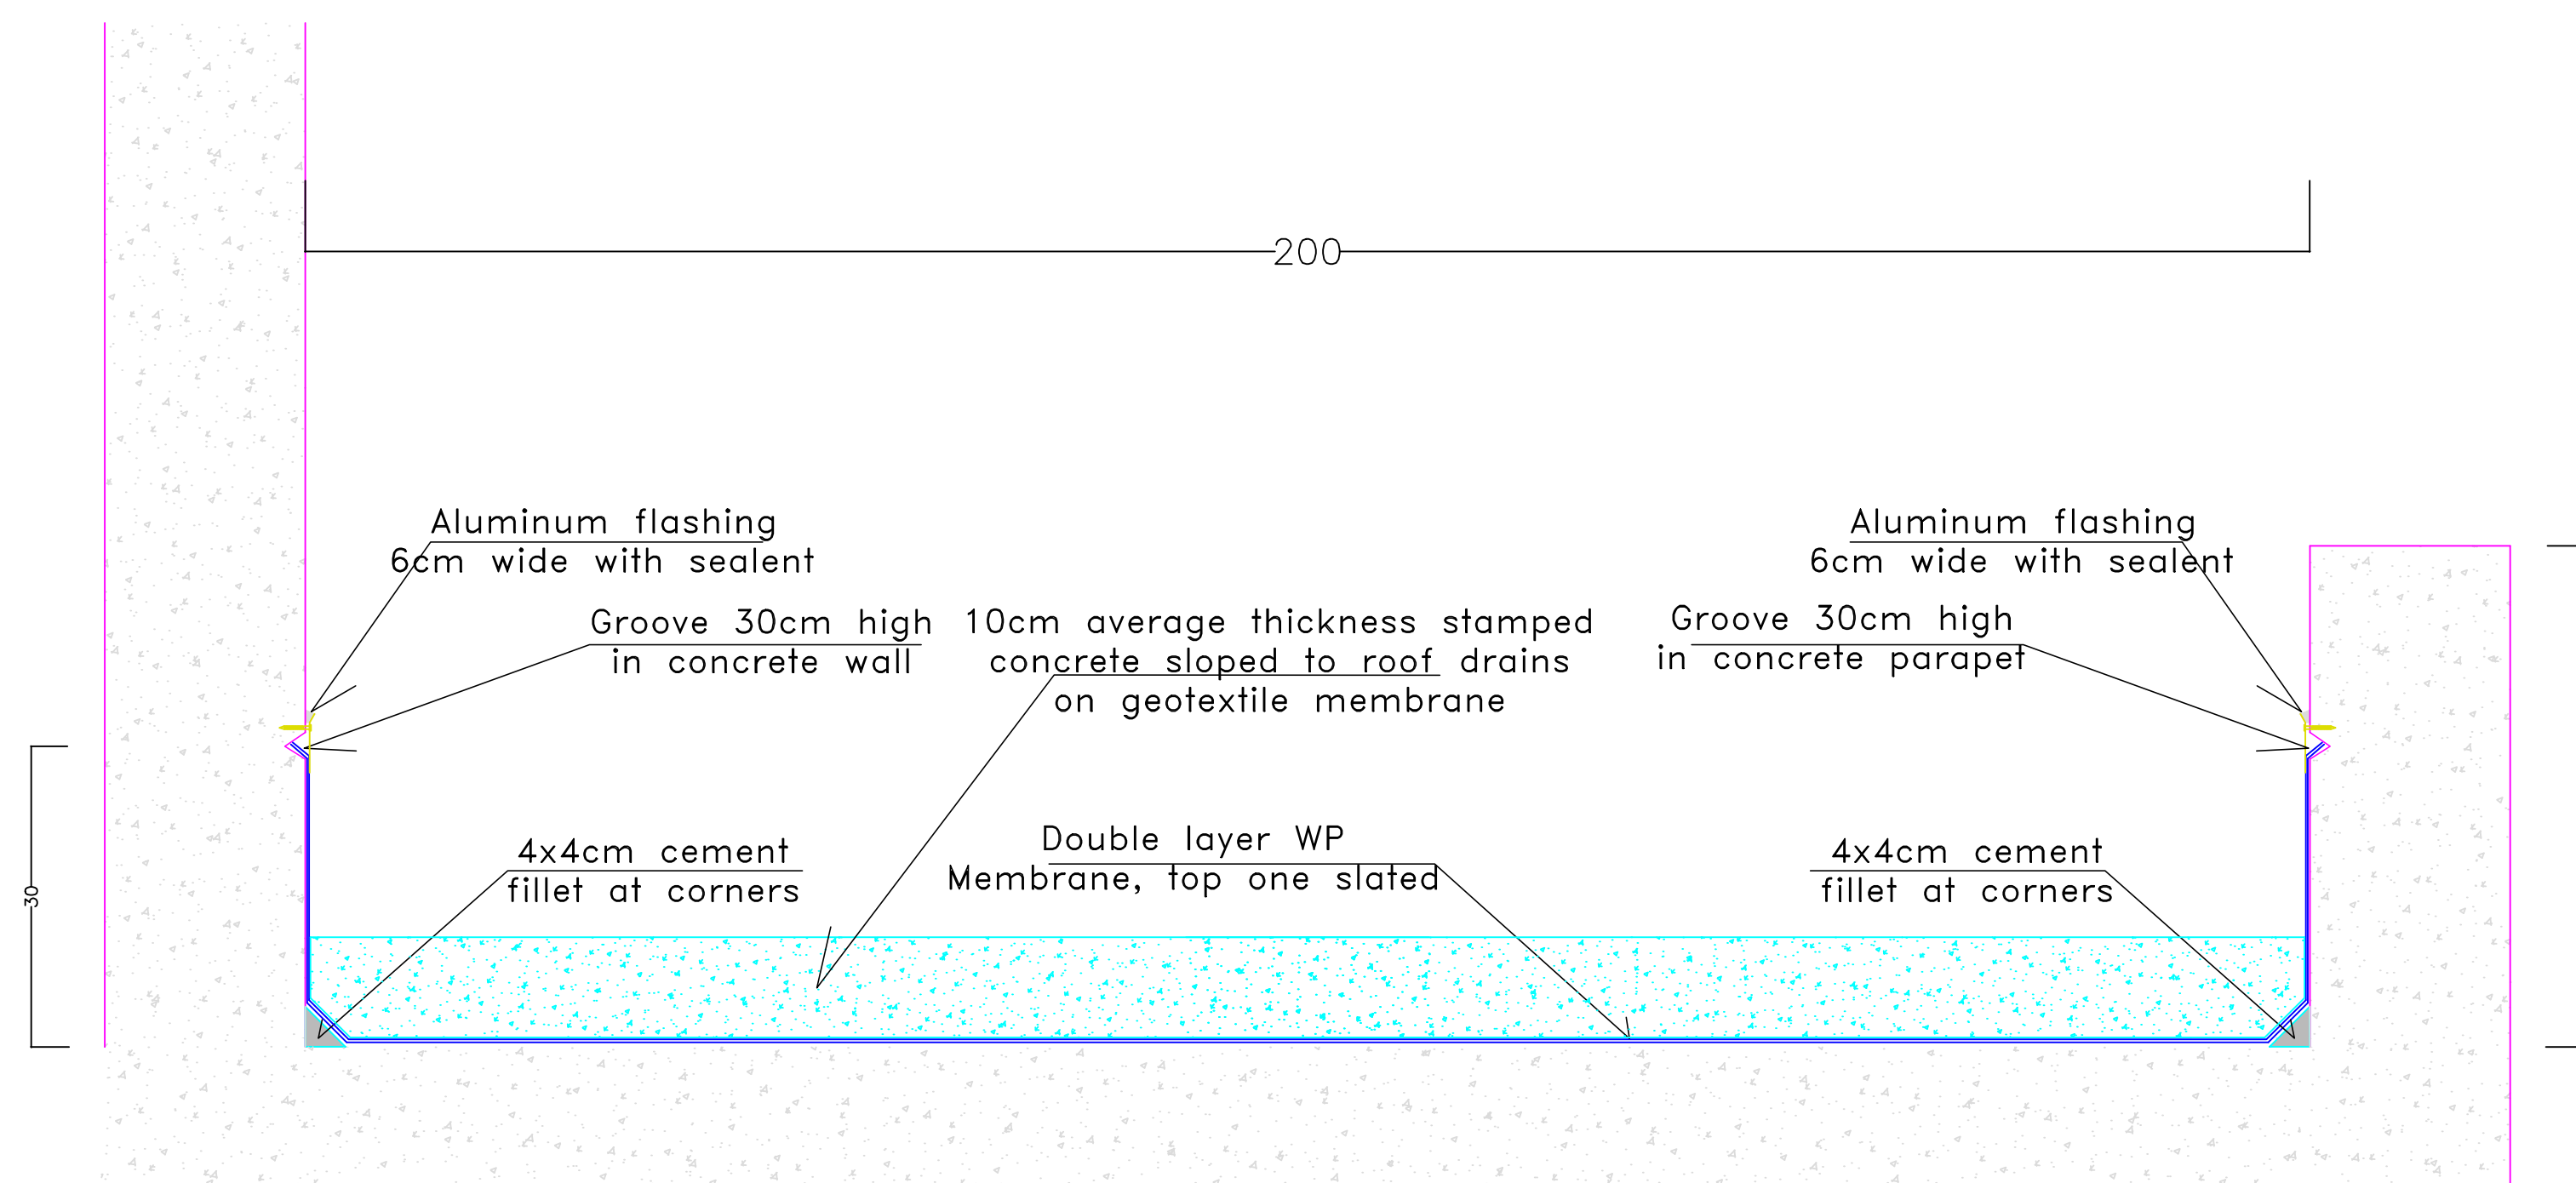


Outermost roof deck upstand
Waterproofing Detail

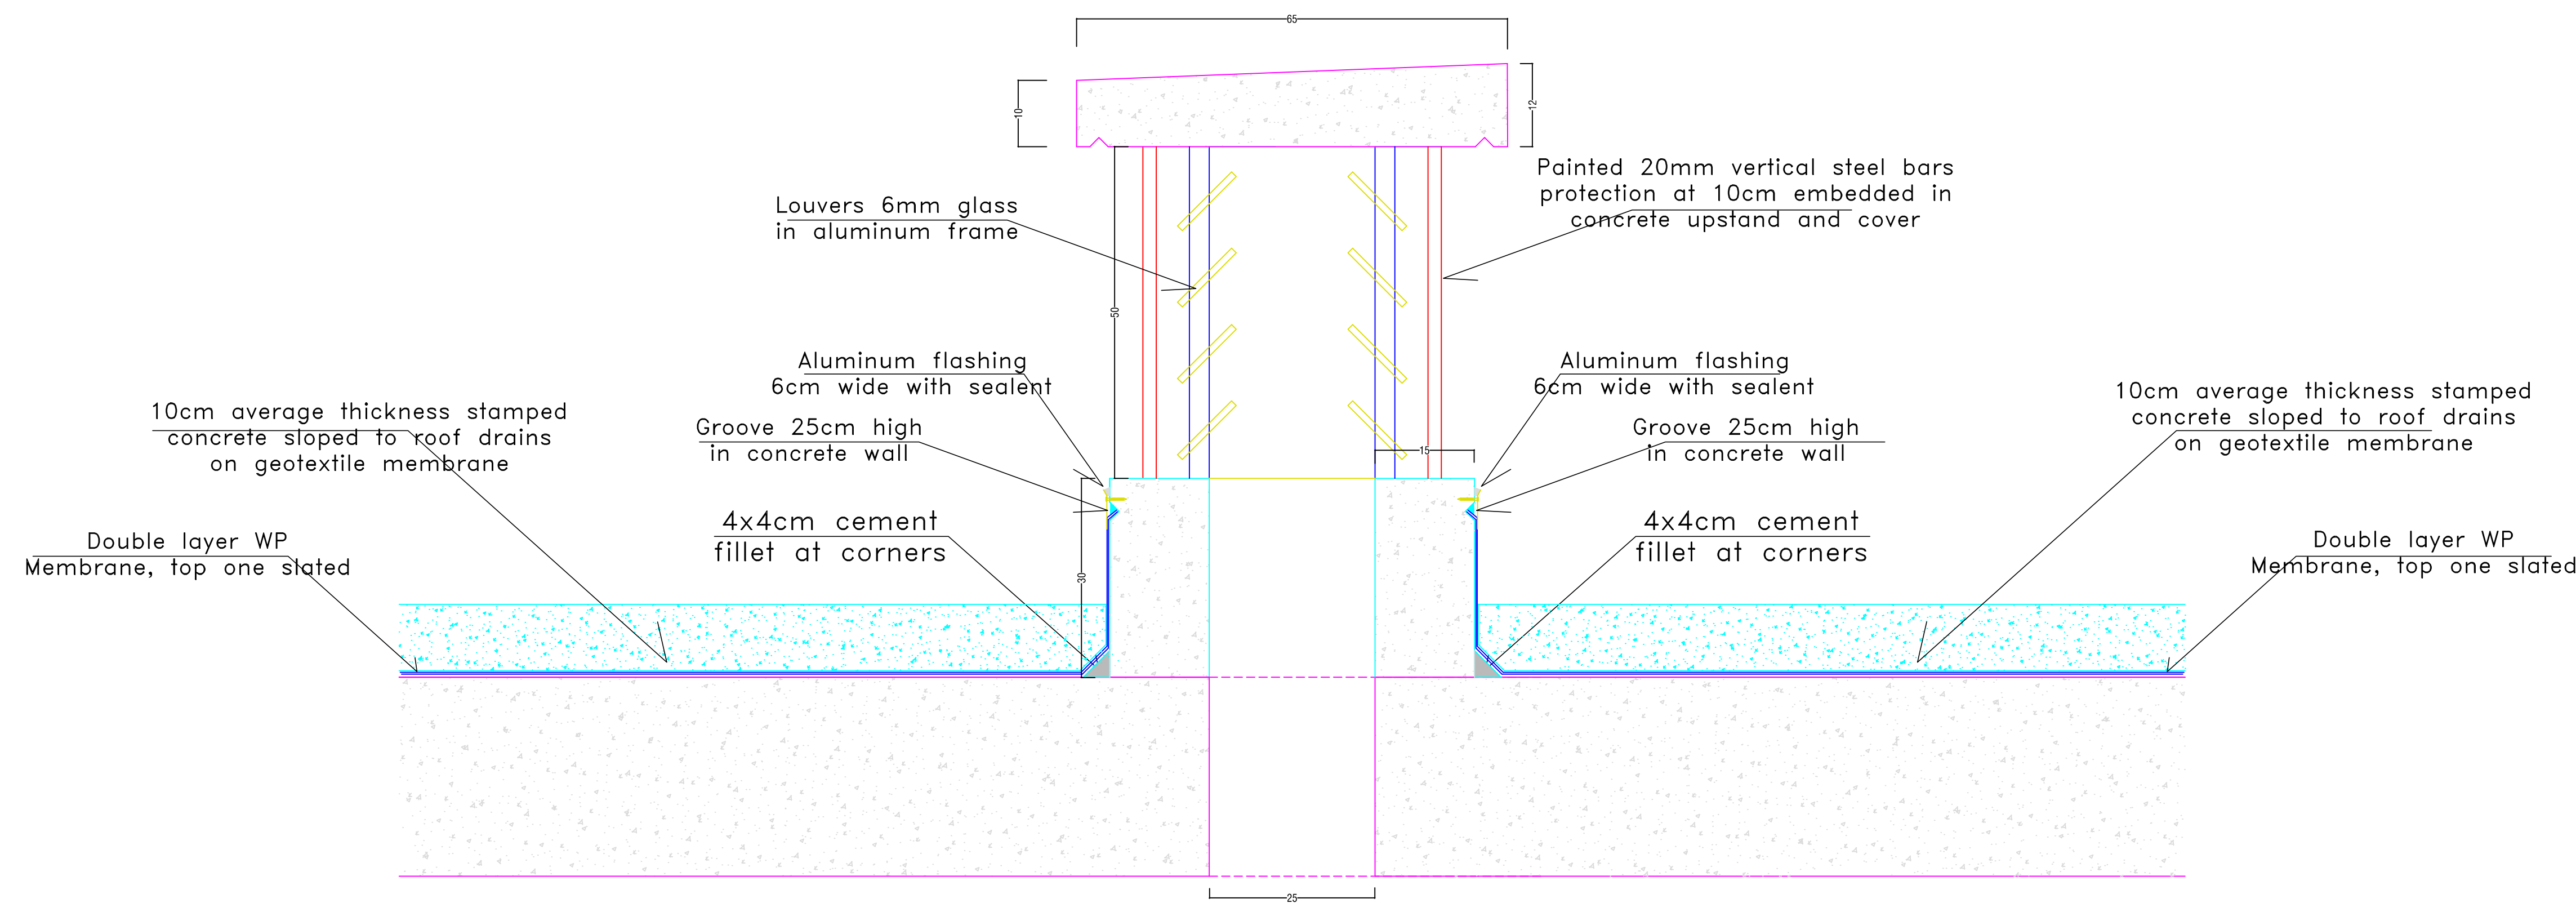

Lower roof Shafts Details
3 No. for Light/Ventilation

Shaft net opening is 25x60cm,
location shall be marked on site,
total 3 No. for Light/Ventilation

 

KEY PLAN

THIS DRAWING IS A COPYRIGHT. DO NOT SCALE FROM THE DRAWING. THE CONTRACTOR AND HIS SUB-CONTRACTORS ARE TO VERIFY ALL DIMENSIONS ON SITE BEFORE MAKING SHOP DRAWINGS OR COMMENCING MANUFACTURE.

United Nation Development Programme
UNDP Lebanon
Conflict Prevention and Recovery Programme
P.O.Box: 11-3216 Beirut, Lebanon
Tel: 961 1 962491

PROJECT:
COMMUNITY SECURITY AND ACCESS TO JUSTICE

PROJECT NAME:
SPIRAL BUILDING ROOFING WORKS

LEGEND:

NOTES:

REV	BY	Date	Description	Appr.
0	---	---	GENERAL REVISION	---
PROJECT NBR. ---				
PROJECT PHASE TENDER				
DISCIPLINE CIVIL ENGINEERING				
SECTOR				
BUILDING				
DESIGNED ---				
DRAWN ---				
CHECKED ---				
APPROVED				
DATE		15 JUNE 2017		
SCALE		1: 1 cm		
SHEET SIZE		A1		

Title
ROUMIEH CENTRAL PRISON
SPIRAL BUILDING
WATERPROOFING DETAILS

Sheet 1 OF 1

SBR-TD-AR-06-REV.0

Project Number | Phase | Type | Drawing Number | Revision