






Receptor Double Scheme 1:1

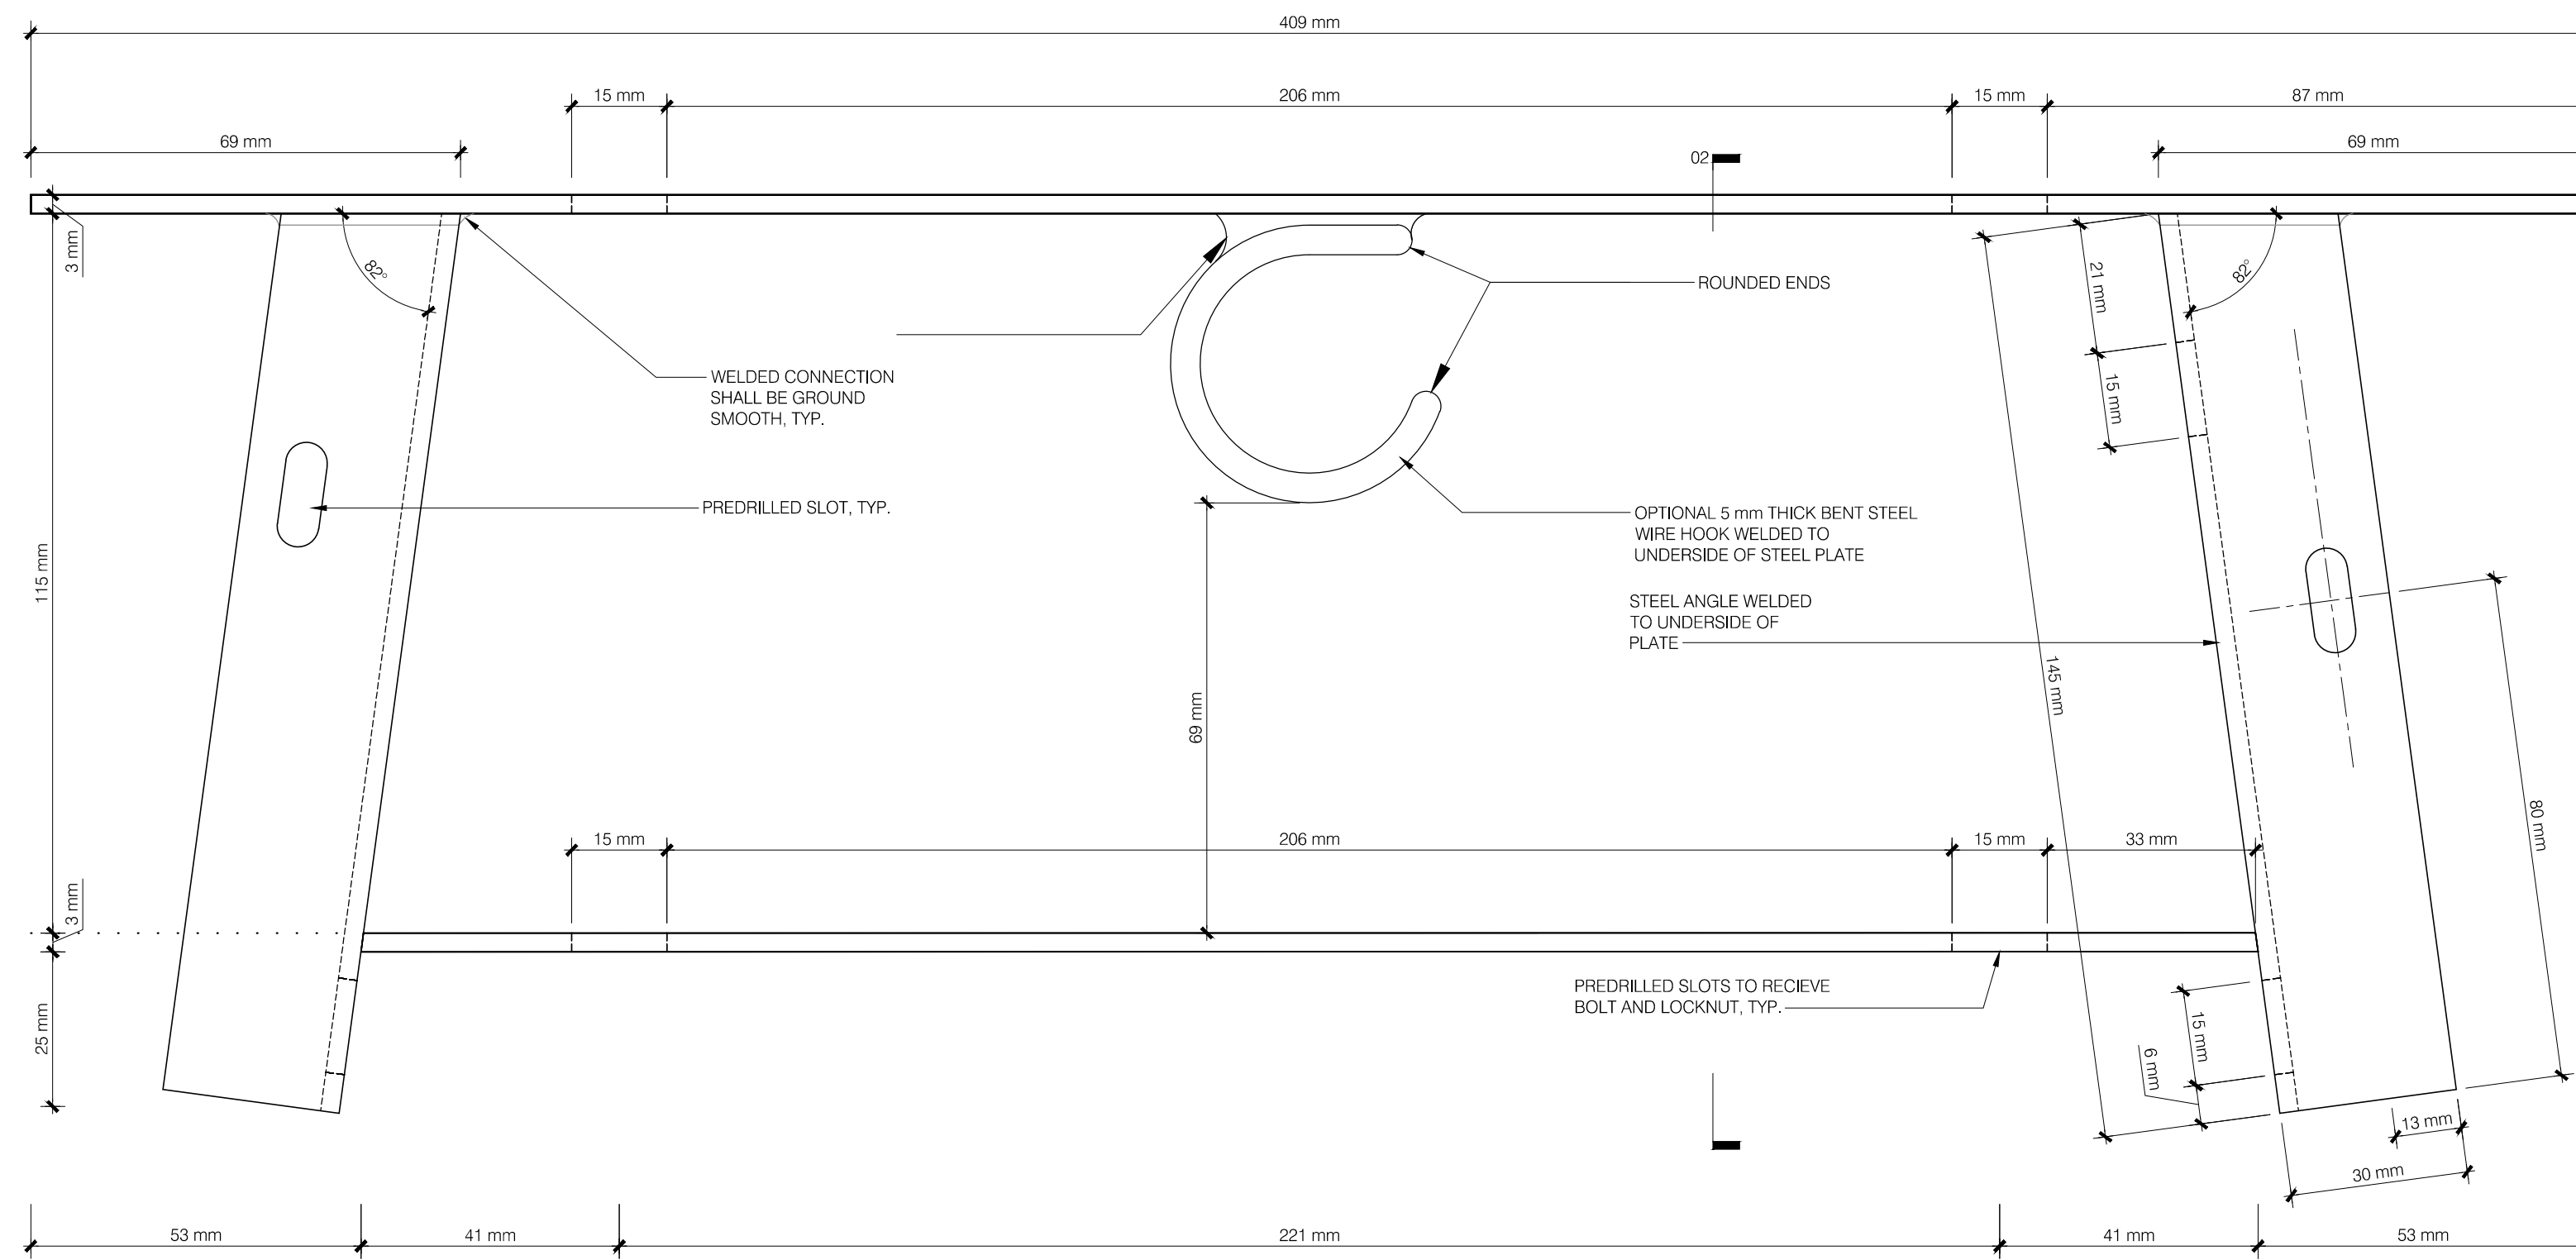



01 DESK LEFT SIDE RECEPTOR ELEVATION  
1:1 SCALE

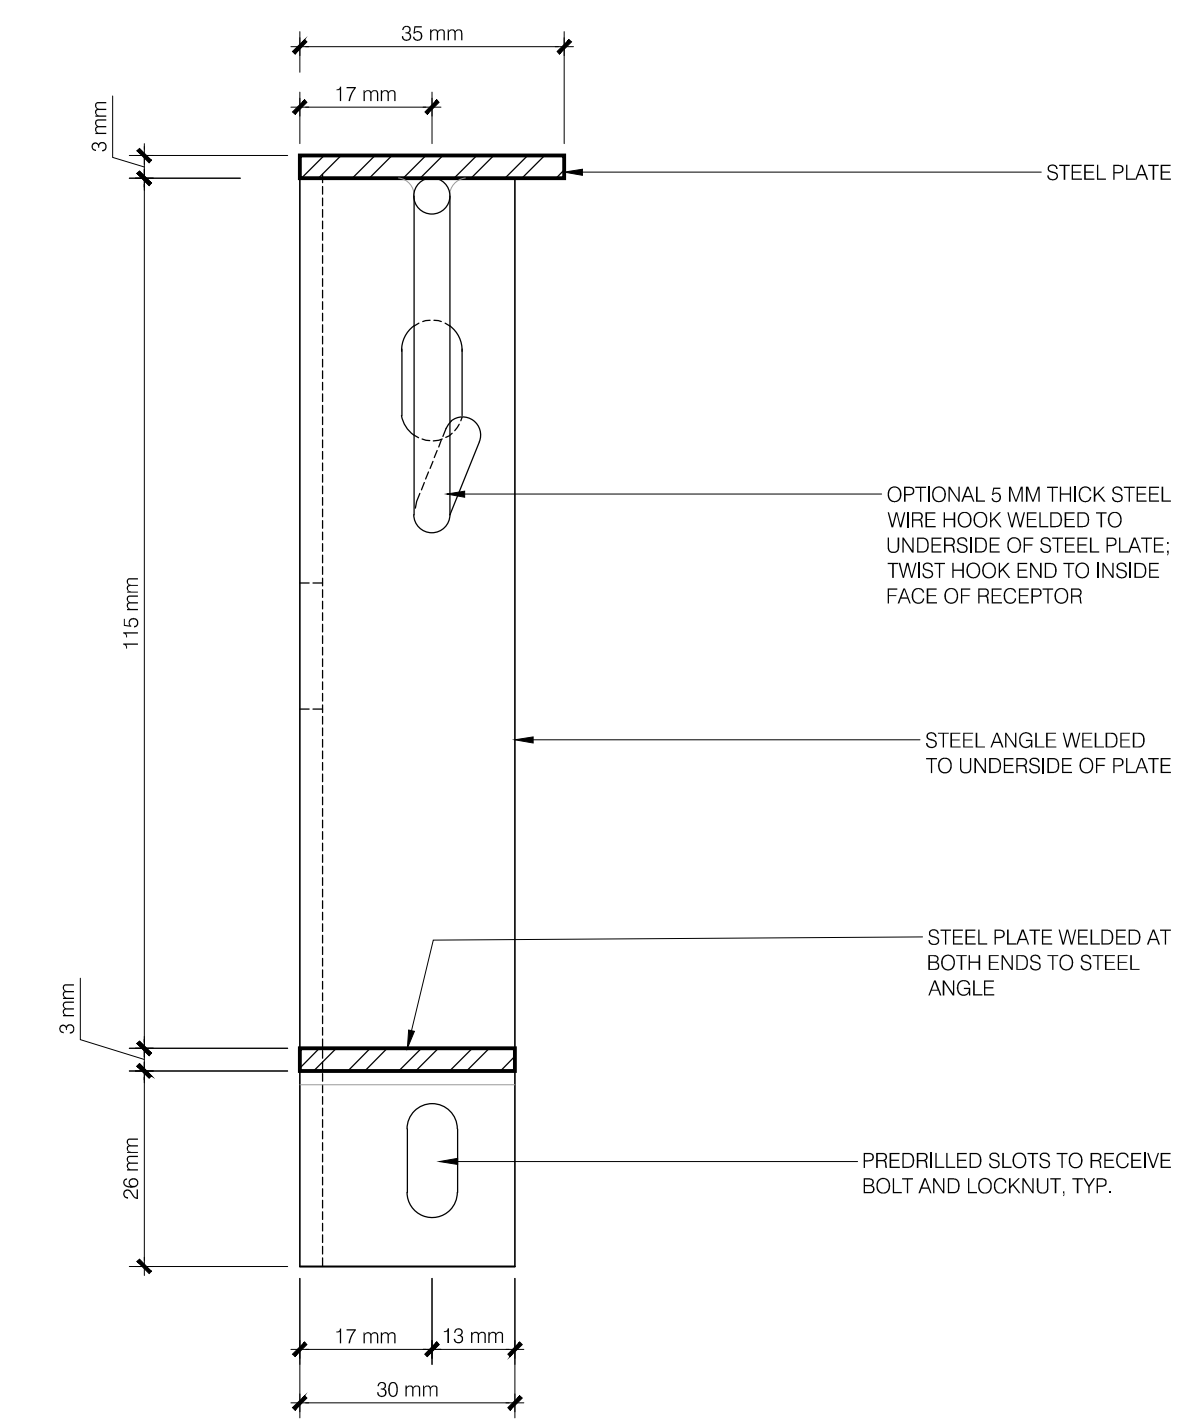

02 DESK LEFT SIDE RECEPTOR SECTION  
1:1 SCALE

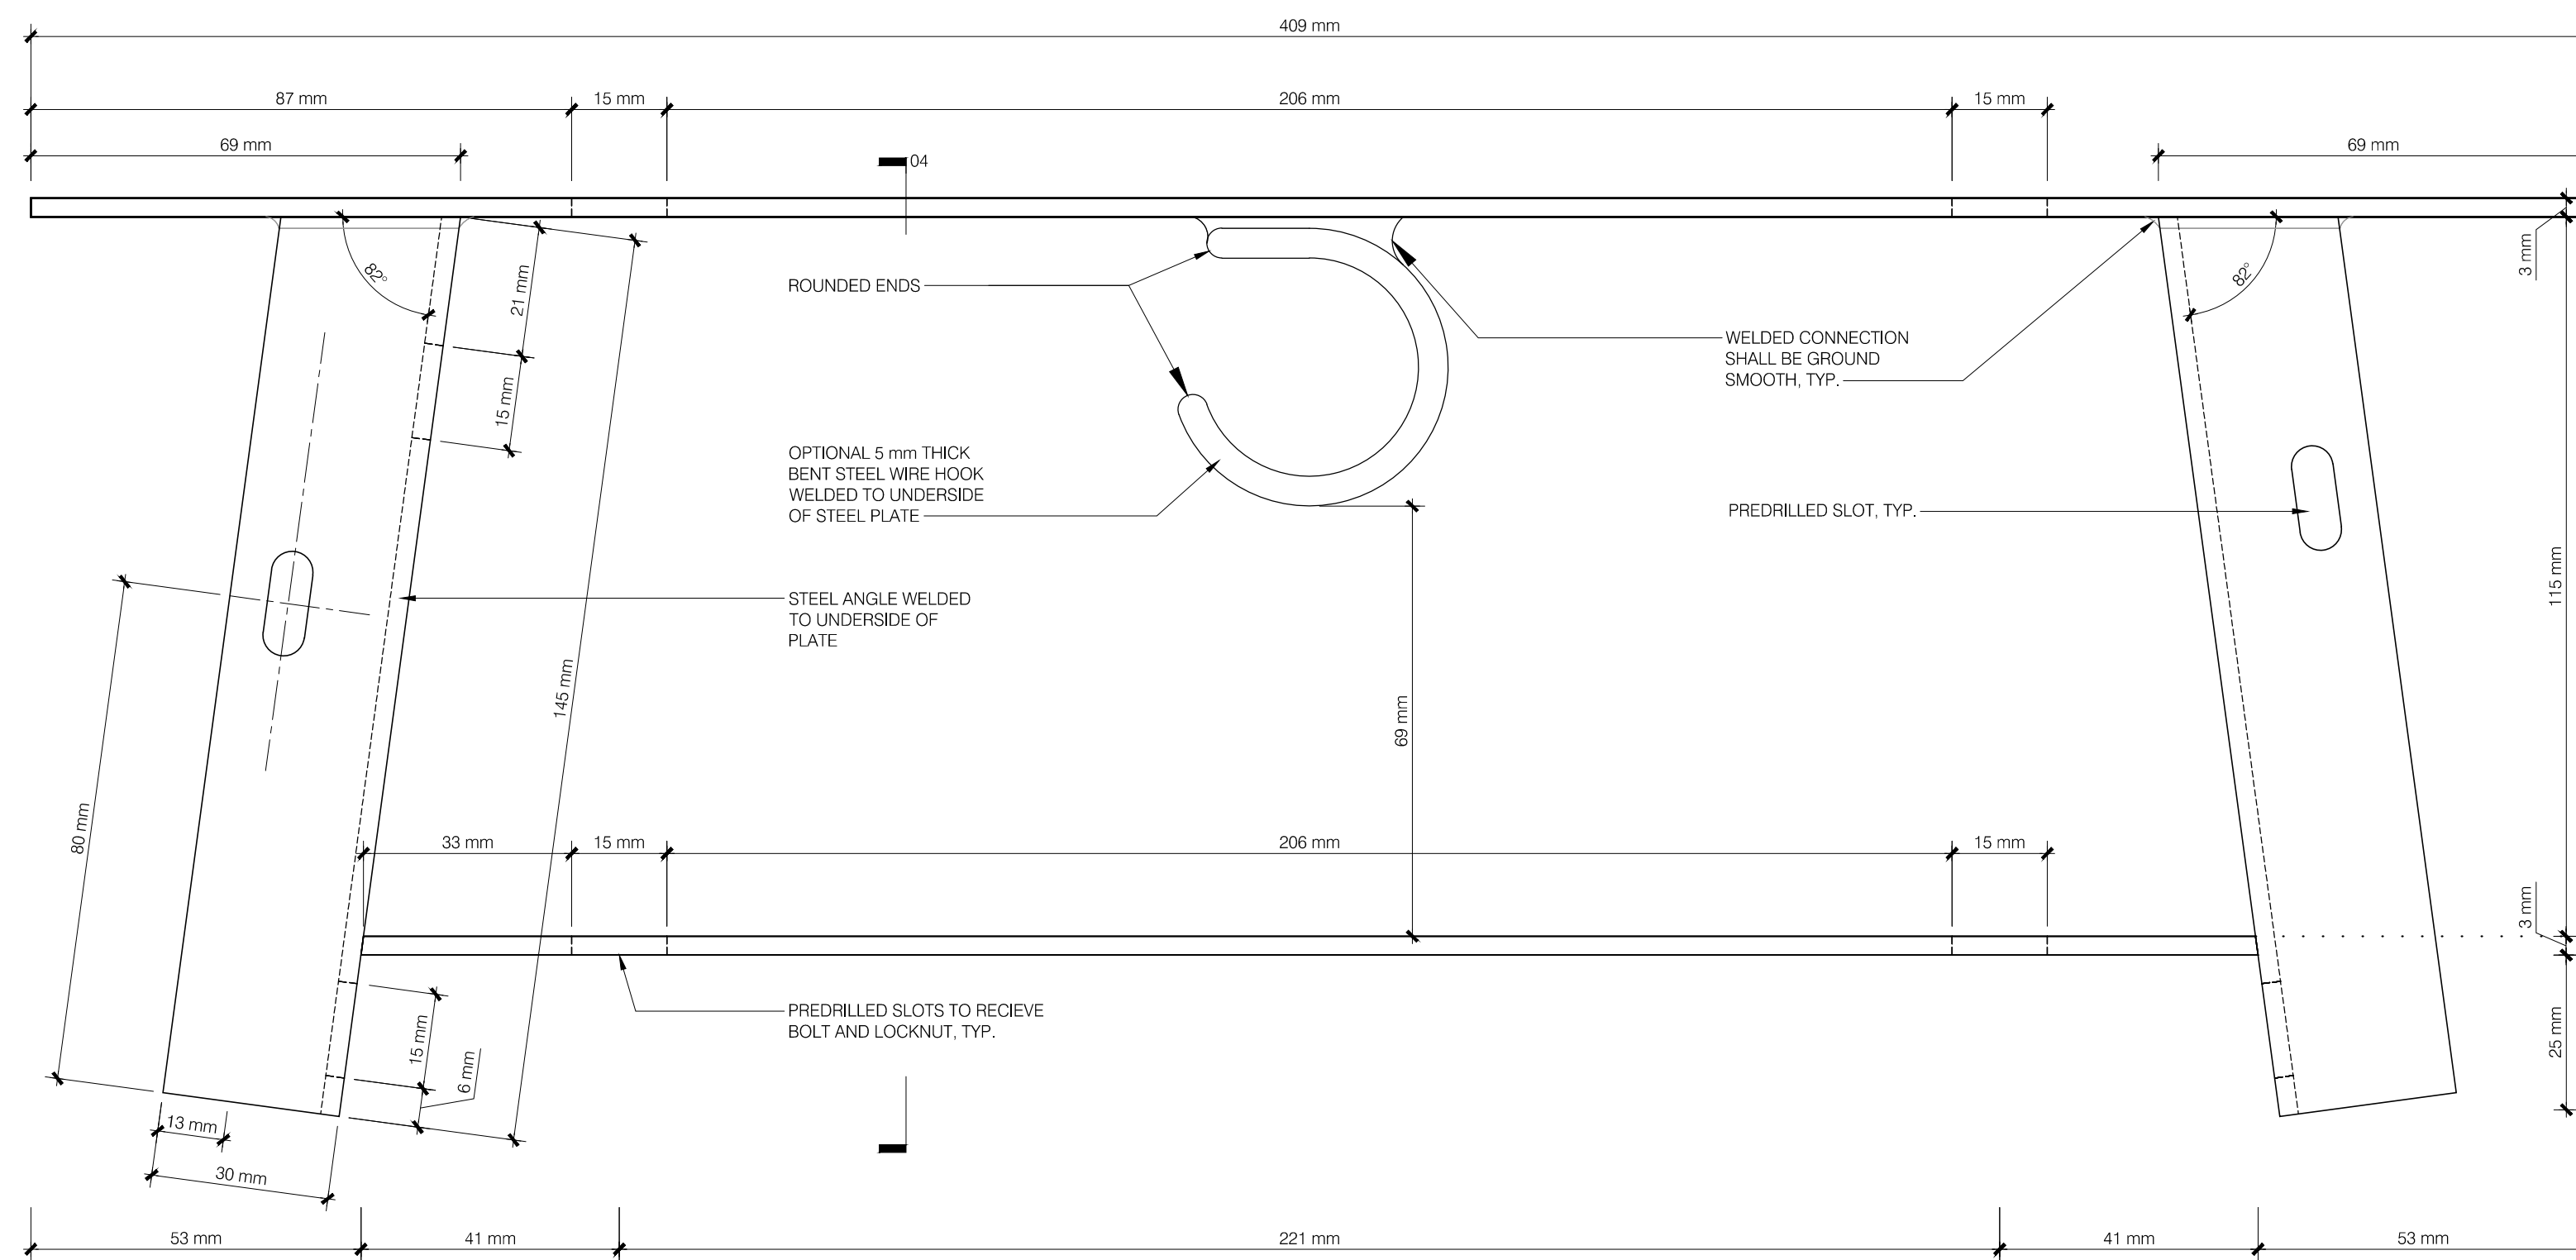

03 DESK LEFT SIDE RECEPTOR ELEVATION  
1:1 SCALE

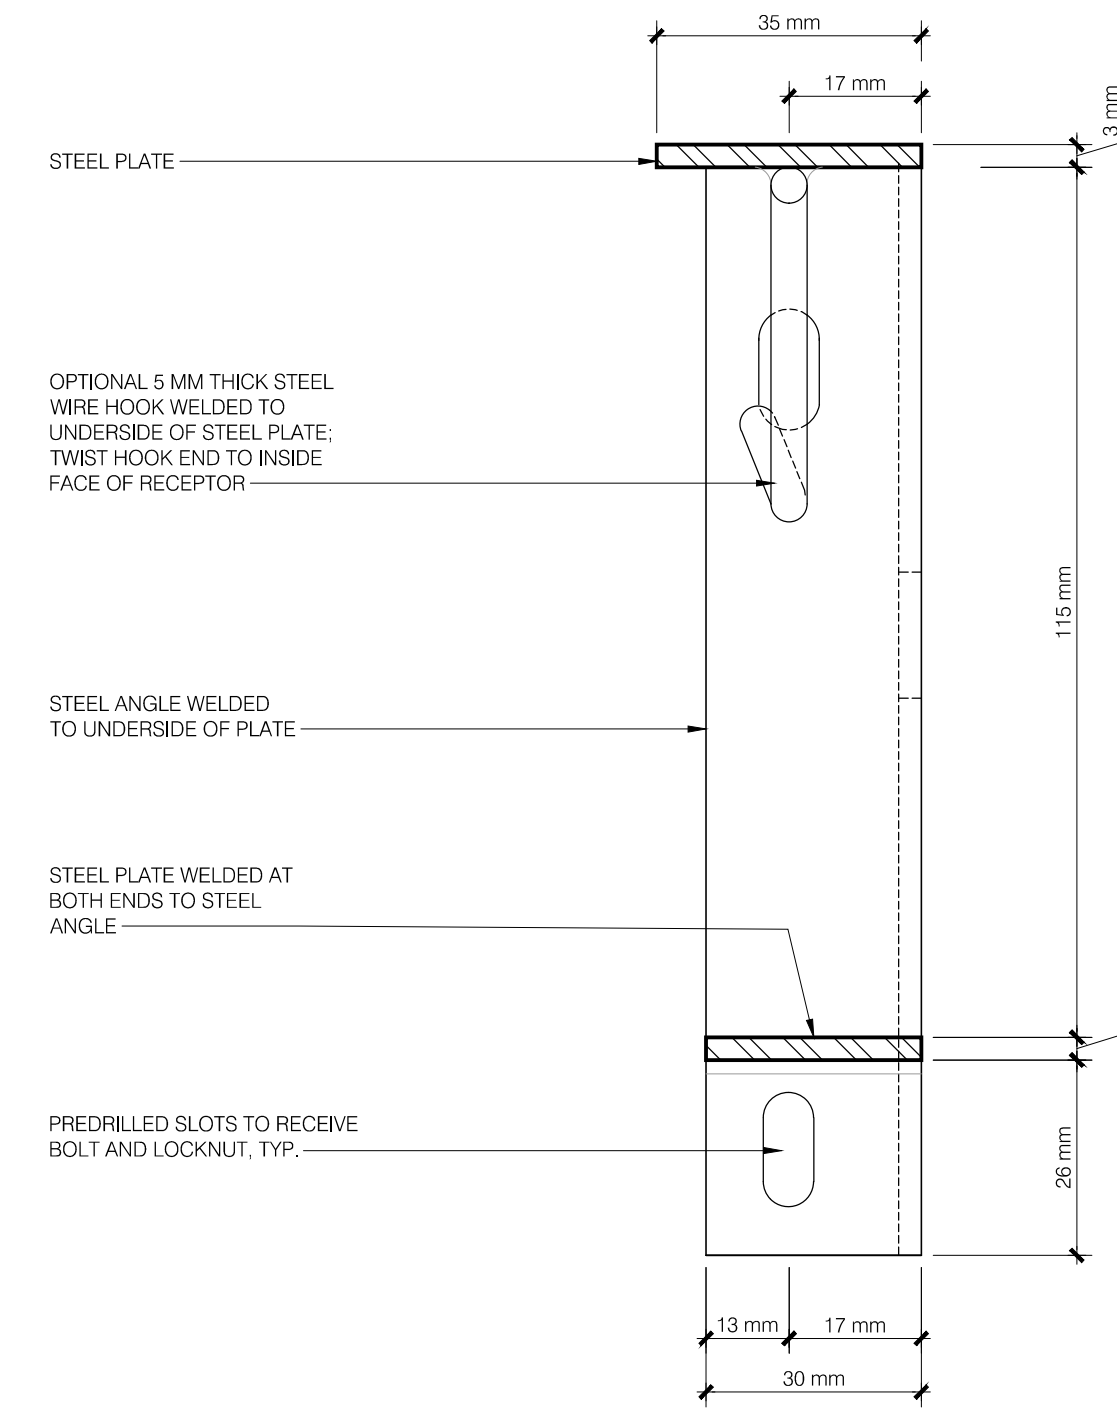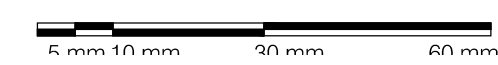

04 DESK LEFT SIDE RECEPTOR SECTION  
1:1 SCALE